


DATE PLOTTED: 2023-08-15 10:00 AM

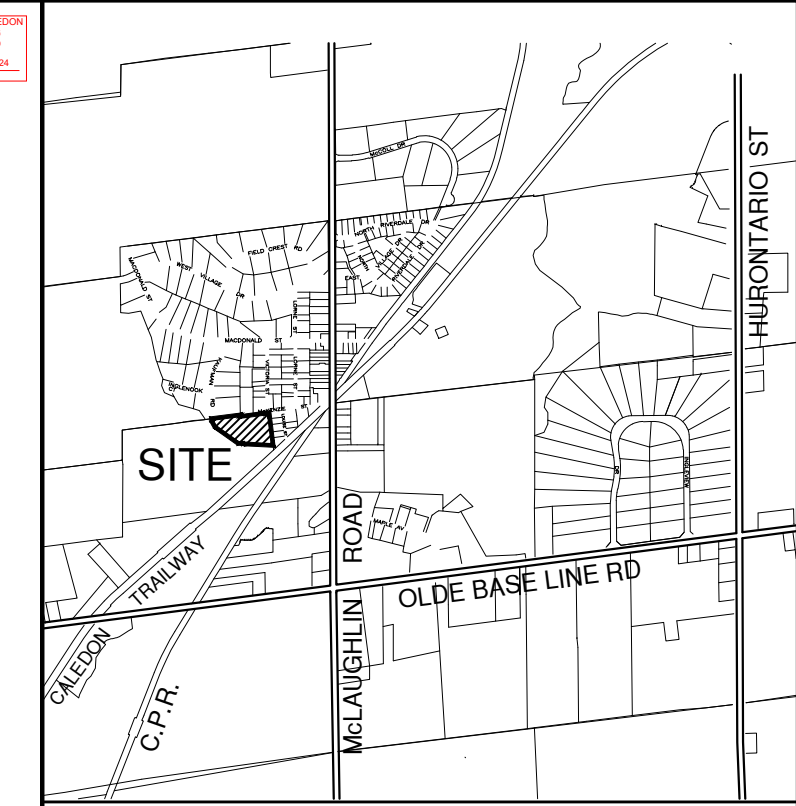

KEY PLAN (N.T.S.)

- LEGEND:**
- PROPERTY LINE
 - - - - - EXISTING ELEVATION
 - x285.8 PROPOSED ELEVATION
 - EXISTING STORM MANHOLE
 - EXISTING SANITARY MANHOLE
 - STM MH PROPOSED STORM MANHOLE
 - SAN MH PROPOSED SANITARY MANHOLE
 - ⚡ EXISTING FIRE HYDRANT
 - ← FLOW DIRECTION
 - RLCB □ PROPOSED REAR LOT CATCH BASIN
 - ===== INFILTRATION GALLERY

NO.	DESCRIPTION	DATE	BY

REVISIONS

CDI CANDEVCON LIMITED
 CONSULTING ENGINEERS AND PLANNERS
 9358 COREWAY DRIVE TEL. (905) 794-0600 BRAMPTON, ONTARIO L6P 0M7 FAX (905) 794-0611

S. D. LANG
 REGISTERED PROFESSIONAL ENGINEER
 NO. 10000
 EXP. MAY 28, 2027
 PROVINCE OF ONTARIO

CONSTRUCTION NORTH

2868577 ONTARIO INC
 PROPOSED RESIDENTIAL
 SUBDIVISION
 15544 MCLAUGHLIN ROAD
 VILLAGE OF INGLEWOOD
 TOWN OF CALEDON

SHEET TITLE:
PRELIMINARY GRADING PLAN

TOWN FILE No. PRE-2023-0197 REGION FILE No. W22002

DESIGN/CHECK BY: D.R./Y.D.N. PROJECT No. W22002

SCALE: 1:500 DRAWING No. PG-1

DATE: AUGUST 15th, 2023

