





TOWN OF CALEDON
PLANNING
RECEIVED
May 1, 2023

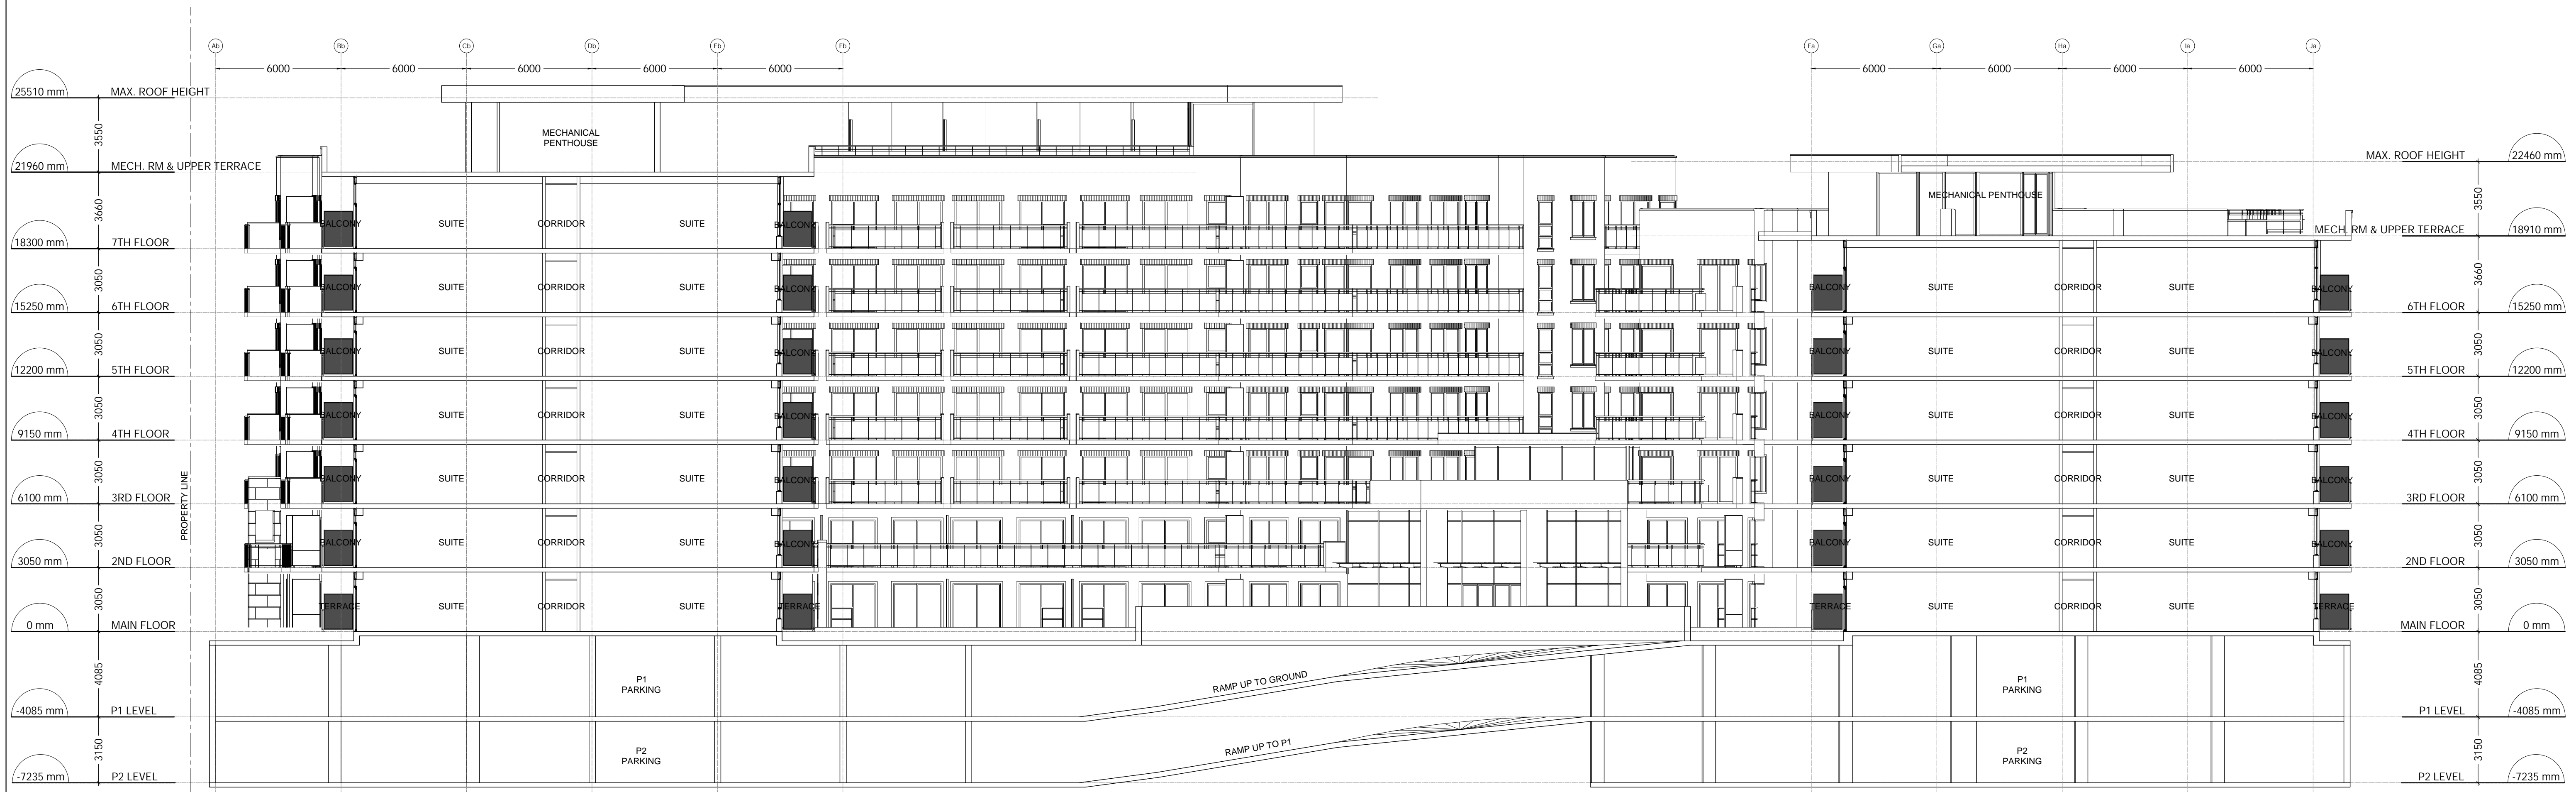

1 BUILDING SECTION
A4.0 SCALE: 1:150

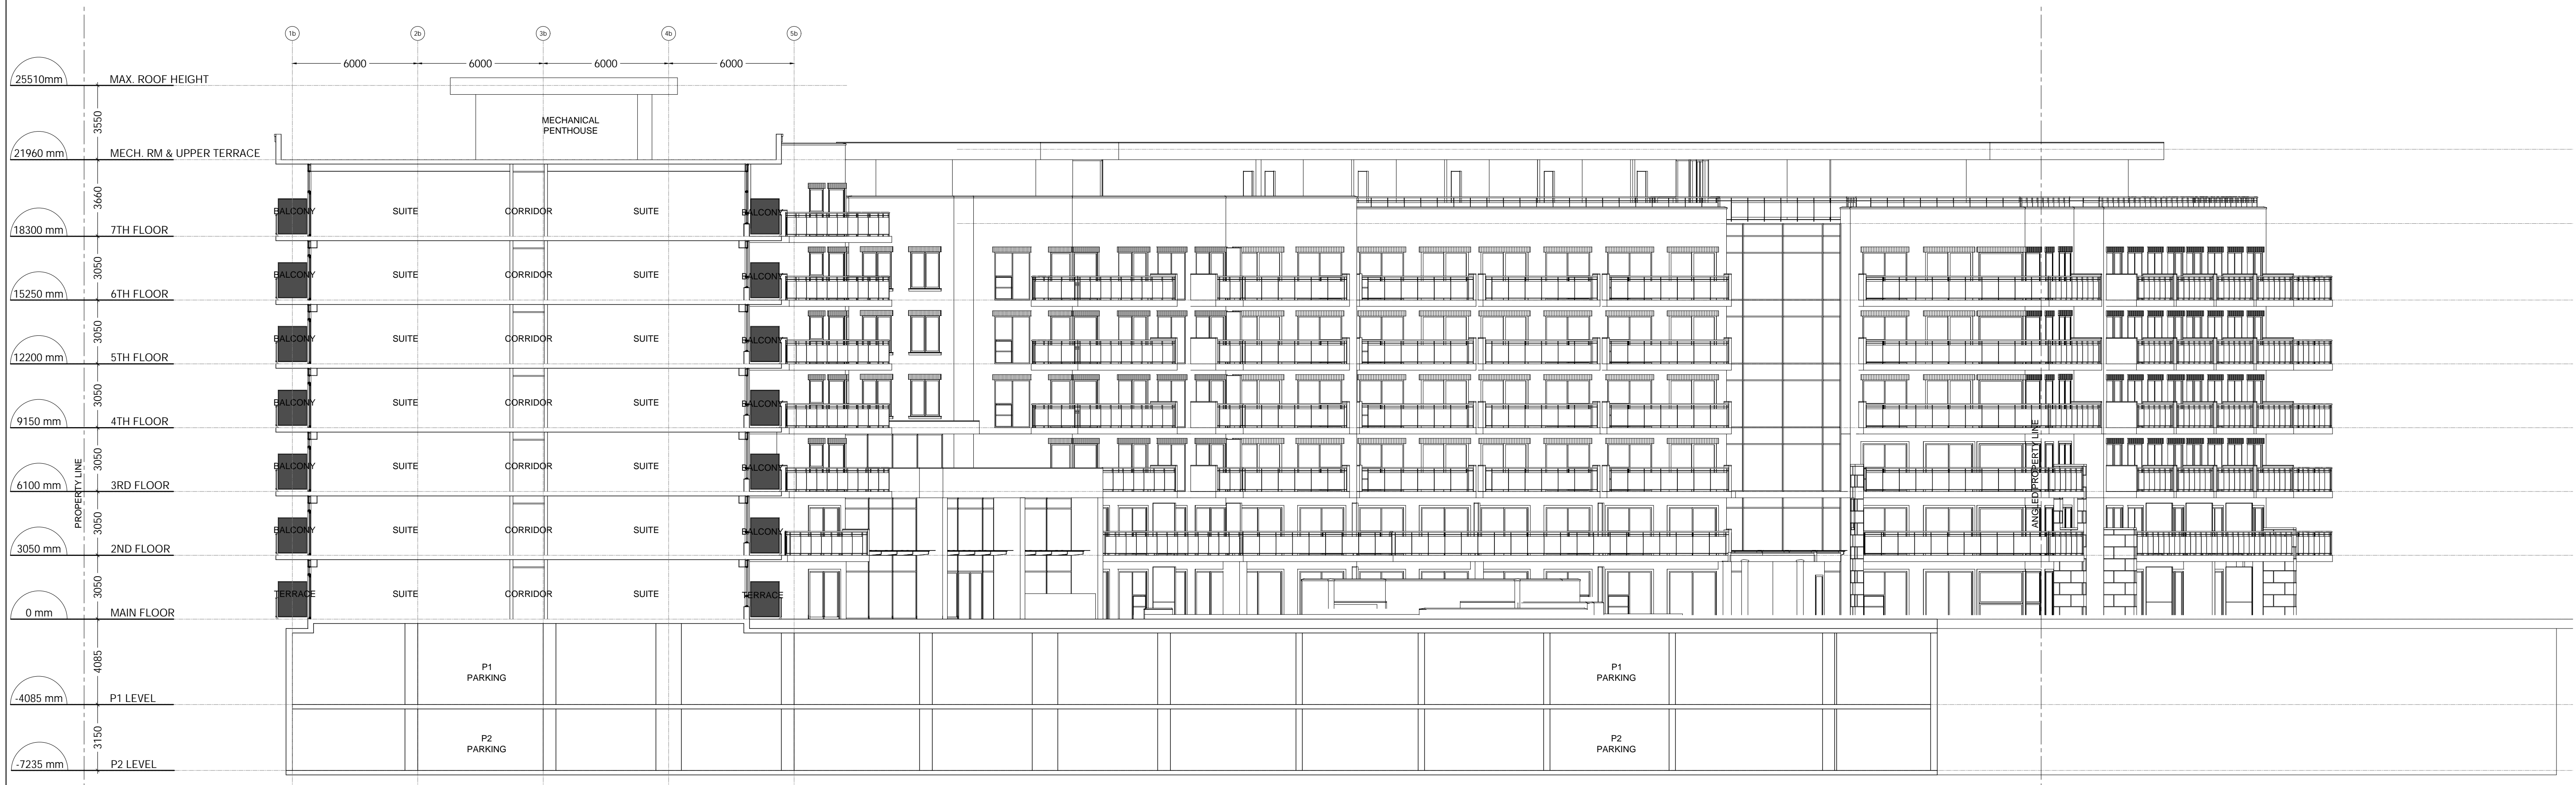

2 BUILDING SECTION
A4.0 SCALE: 1:150

No.	DESCRIPTION	DATE
1	ISSUED FOR SPA	2023-03-10

REVISIONS	

ISSUED FOR CONSTRUCTION

ISSUED FOR BID

ISSUED FOR BUILDING PERMIT

ISSUED FOR SITE PLAN APPROVAL 2021-01-27

SUBMITTALS

CONTRACTORS MUST CHECK AND VERIFY ALL DIMENSIONS AND CONDITIONS ON THE PROJECT AND MUST REPORT ANY DISCREPANCIES TO THE DESIGNER BEFORE PROCEEDING WITH CONSTRUCTION.

THIS DRAWING MUST NOT BE USED FOR CONSTRUCTION PURPOSES UNTIL SCALED AND SIGNED BY THE DESIGNER.

DO NOT SCALE DRAWINGS.

DATE: 10/03/2023

PROJECT No: 2019-22

SCALE: AS NOTED

DRAWING No: A4.0

DRAWN BY: AD

REVIEWED BY: F.C.

PLotted SCALE: 1:1

PROJECT No: 2019-22

SCALE: AS NOTED

DRAWING No: A4.0

DRAWN BY: AD

REVIEWED BY: F.C.

PLotted SCALE: 1:1

