

Architect:
FCA
FAUSTO CORTESE ARCHITECTS
 3590 RUTHERFORD RD. UNIT 7
 VAUGHAN, ONTARIO, L4H 3T8
 416-806-7000
 FCORTESE@FCARCHITECTS.CA

Municipality:


 THE CORPORATION OF THE TOWN OF CALEDON

SPA No.: SPA 2021-0004

Notes:


NO.	REVISION	APRD	DATE	SCALE
2	STANDARD No. 1110 NOW 702		JUNE 08	NTS
1	WEED BARRIER ADDED		MARCH 08	NTS

REFER TO PLAN FOR LOCATION

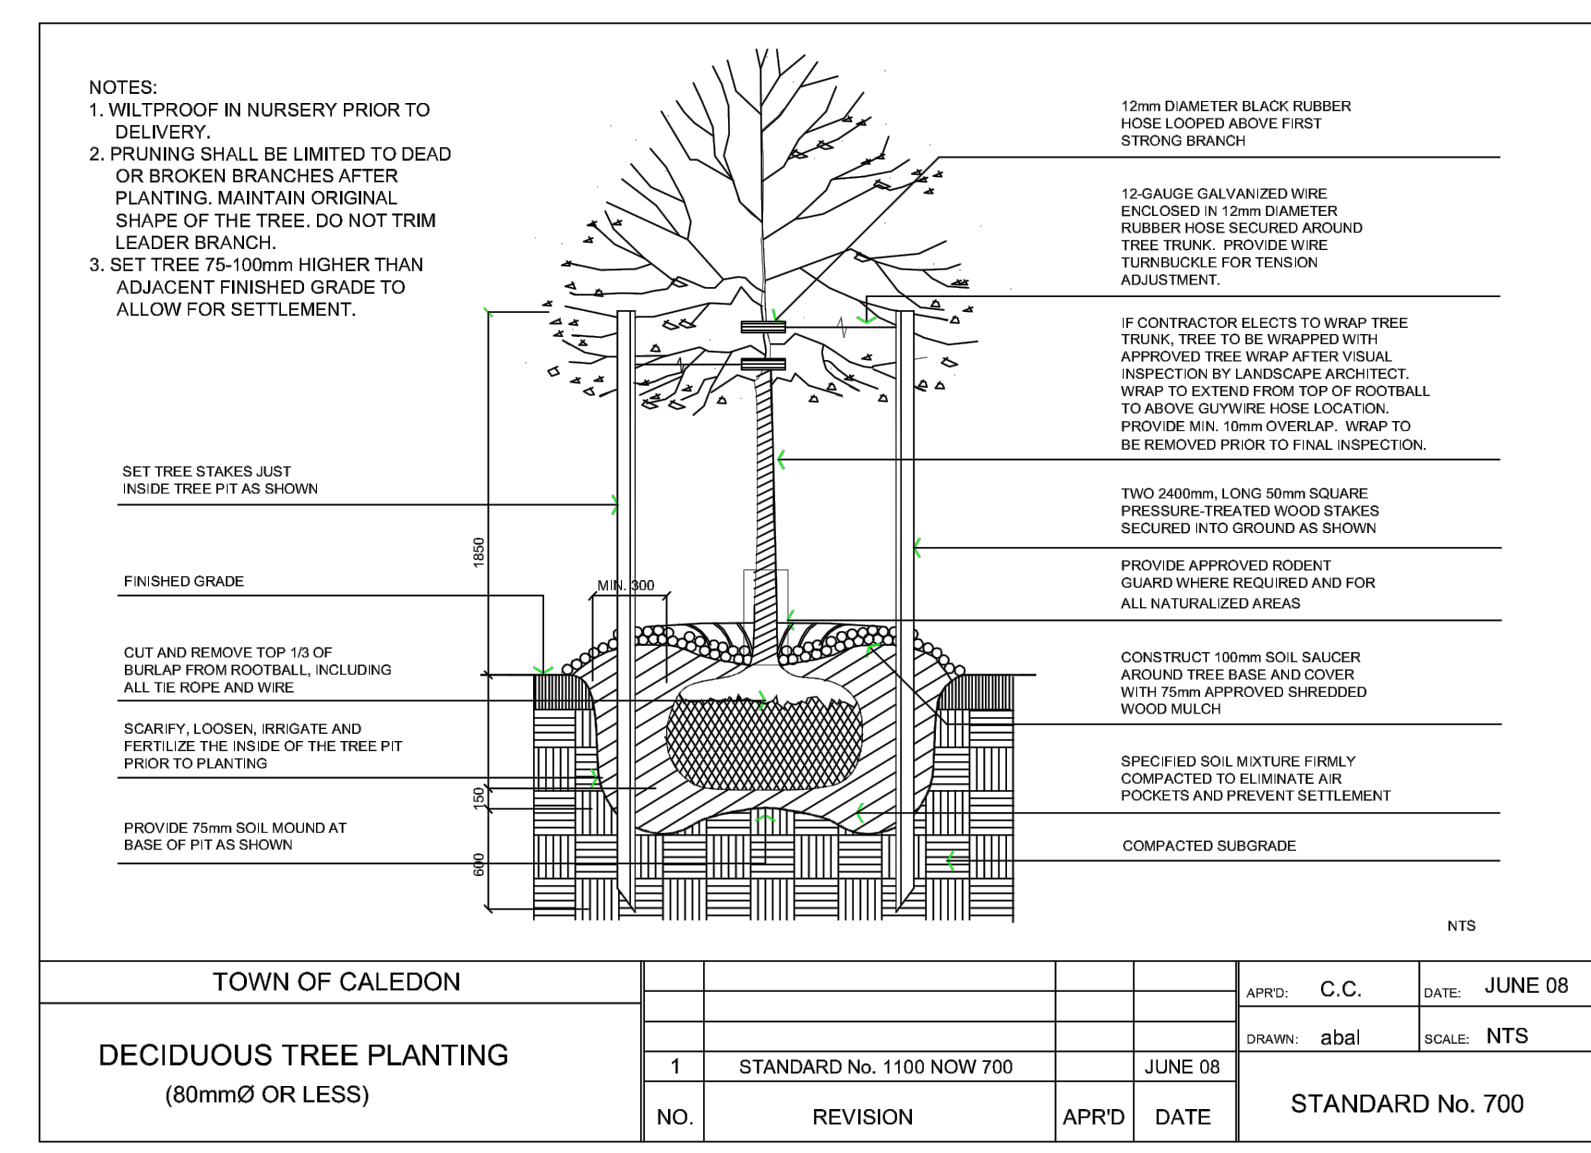


DECIDUOUS TREE PLANTING (80mm Ø OR LESS)
 SCALE: N.T.S. DATE: LD-02

REFER TO PLAN FOR LOCATION

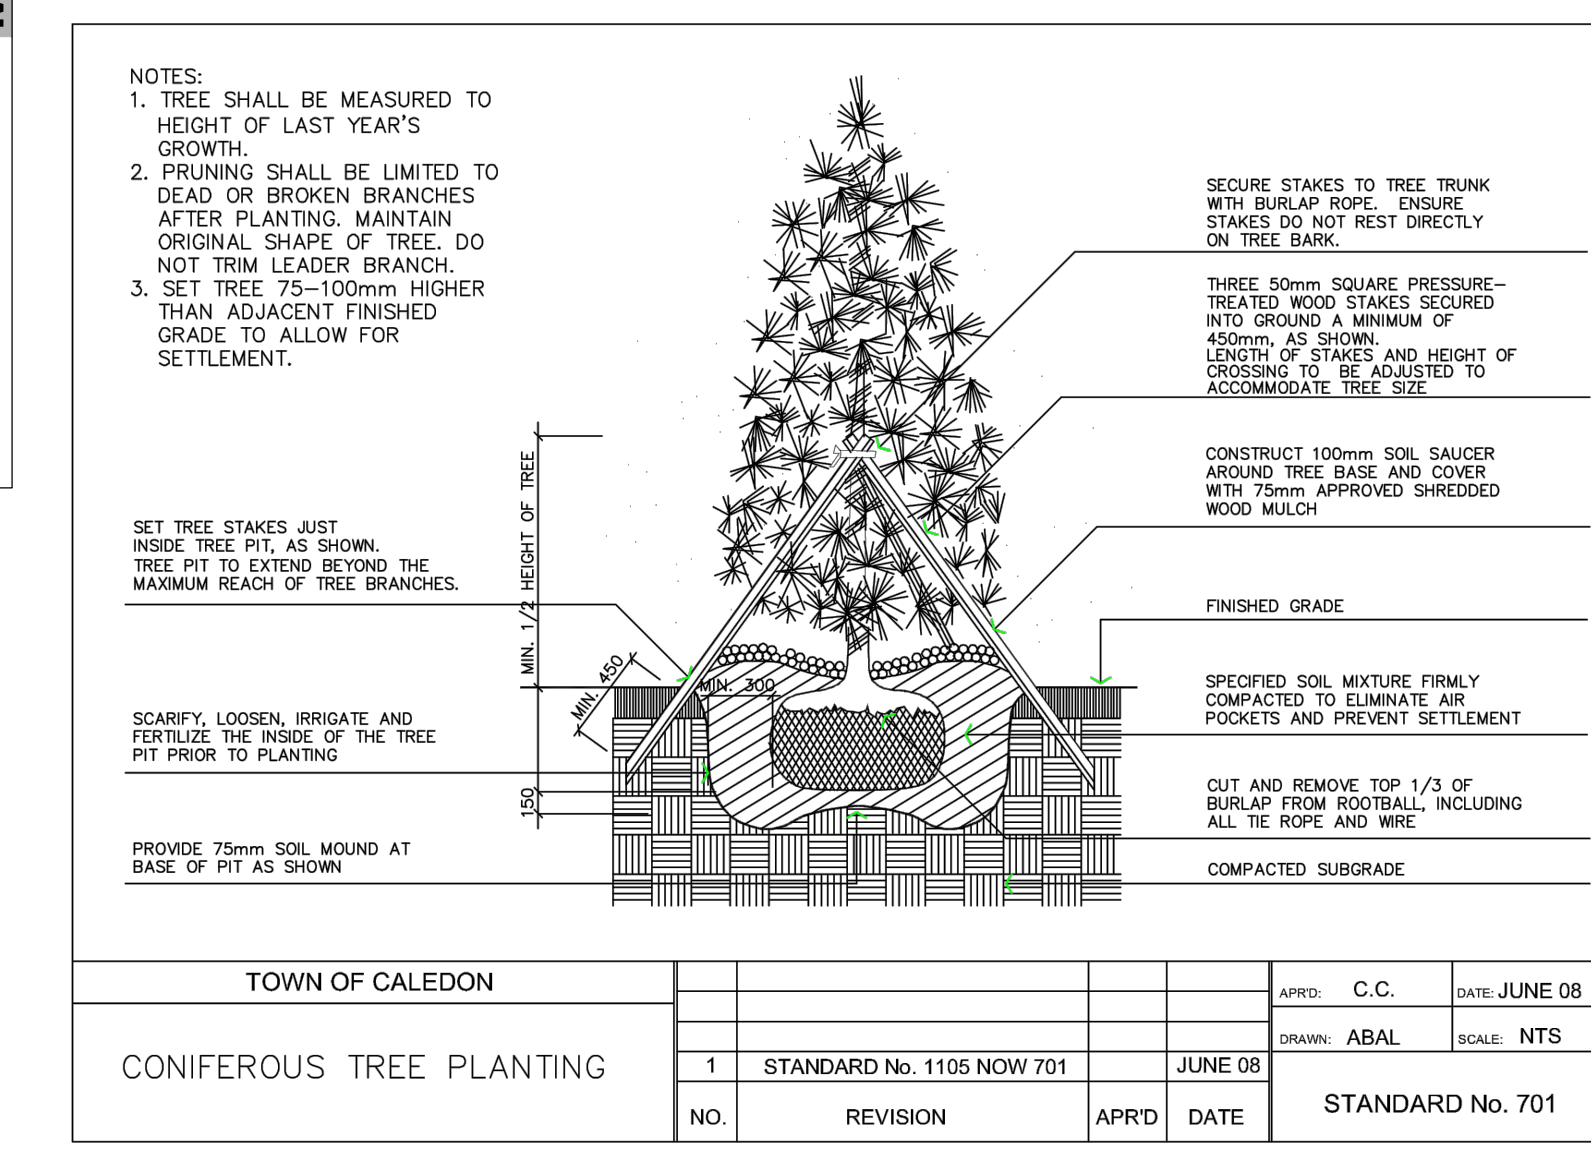


CONIFEROUS TREE PLANTING
 SCALE: N.T.S. DATE: LD-02

REFER TO PLAN FOR LOCATION

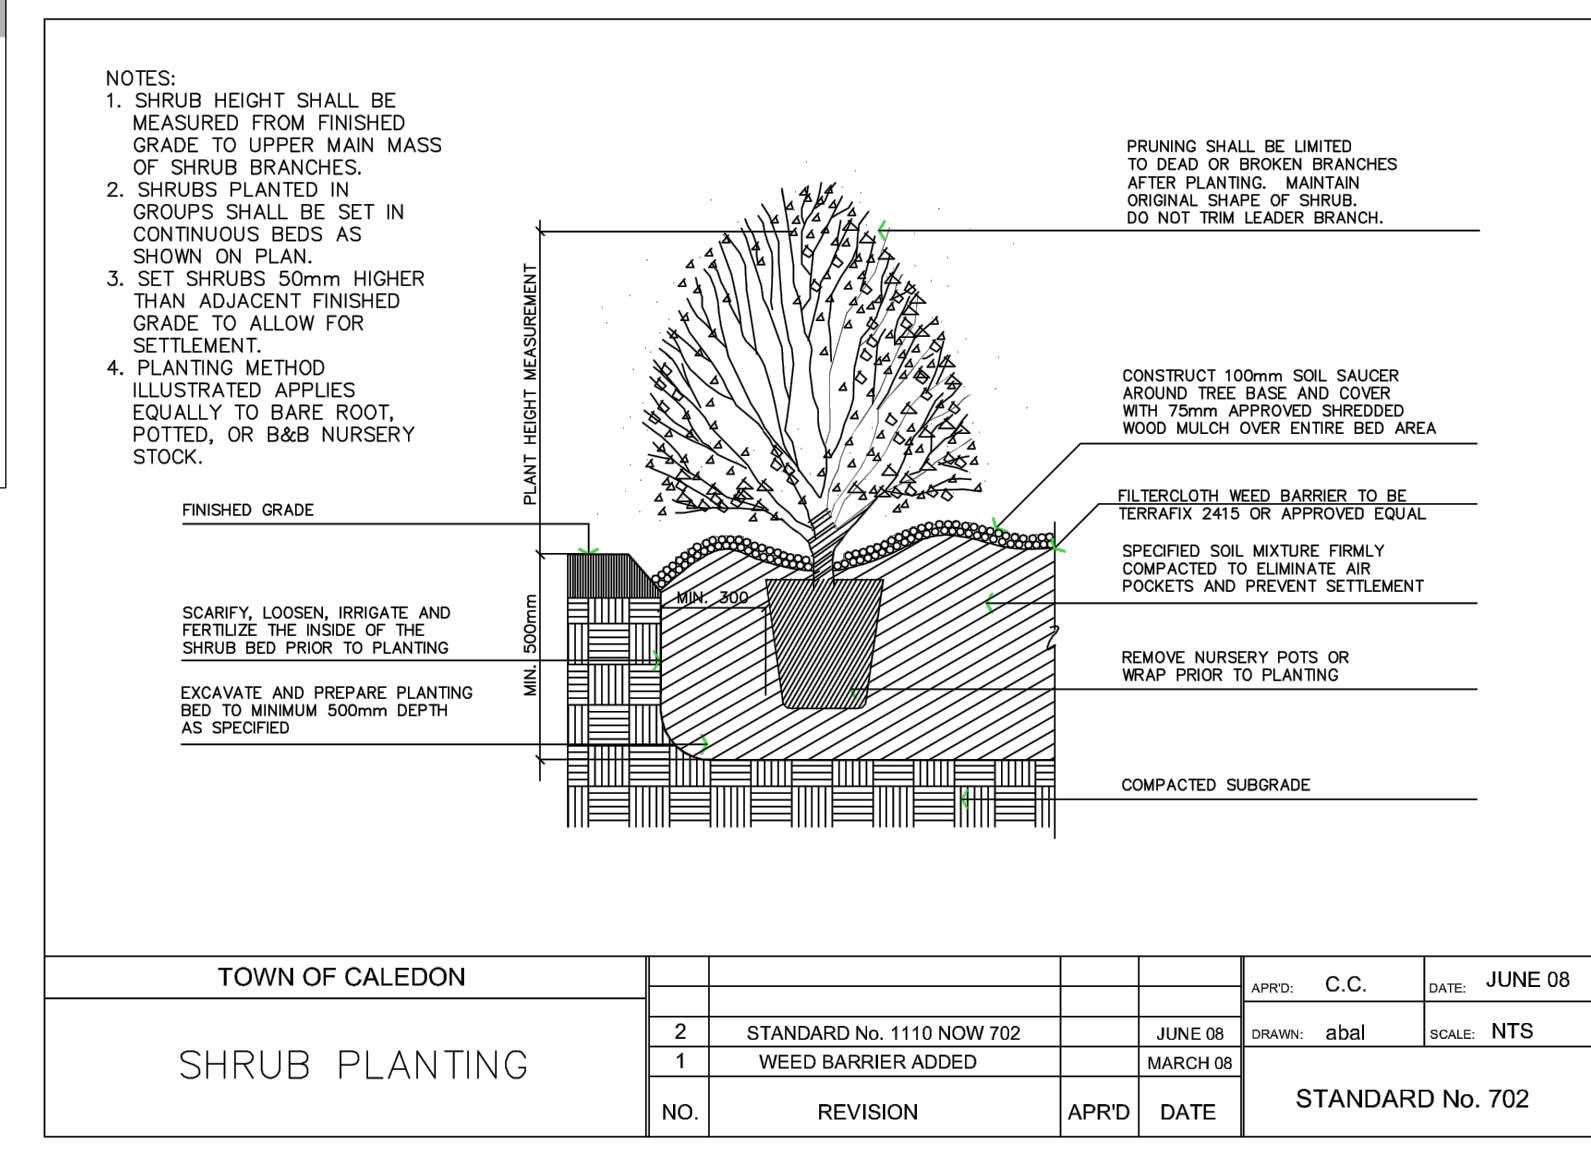


SHRUB PLANTING
 SCALE: N.T.S. DATE: LD-02

REFER TO PLAN FOR LOCATION

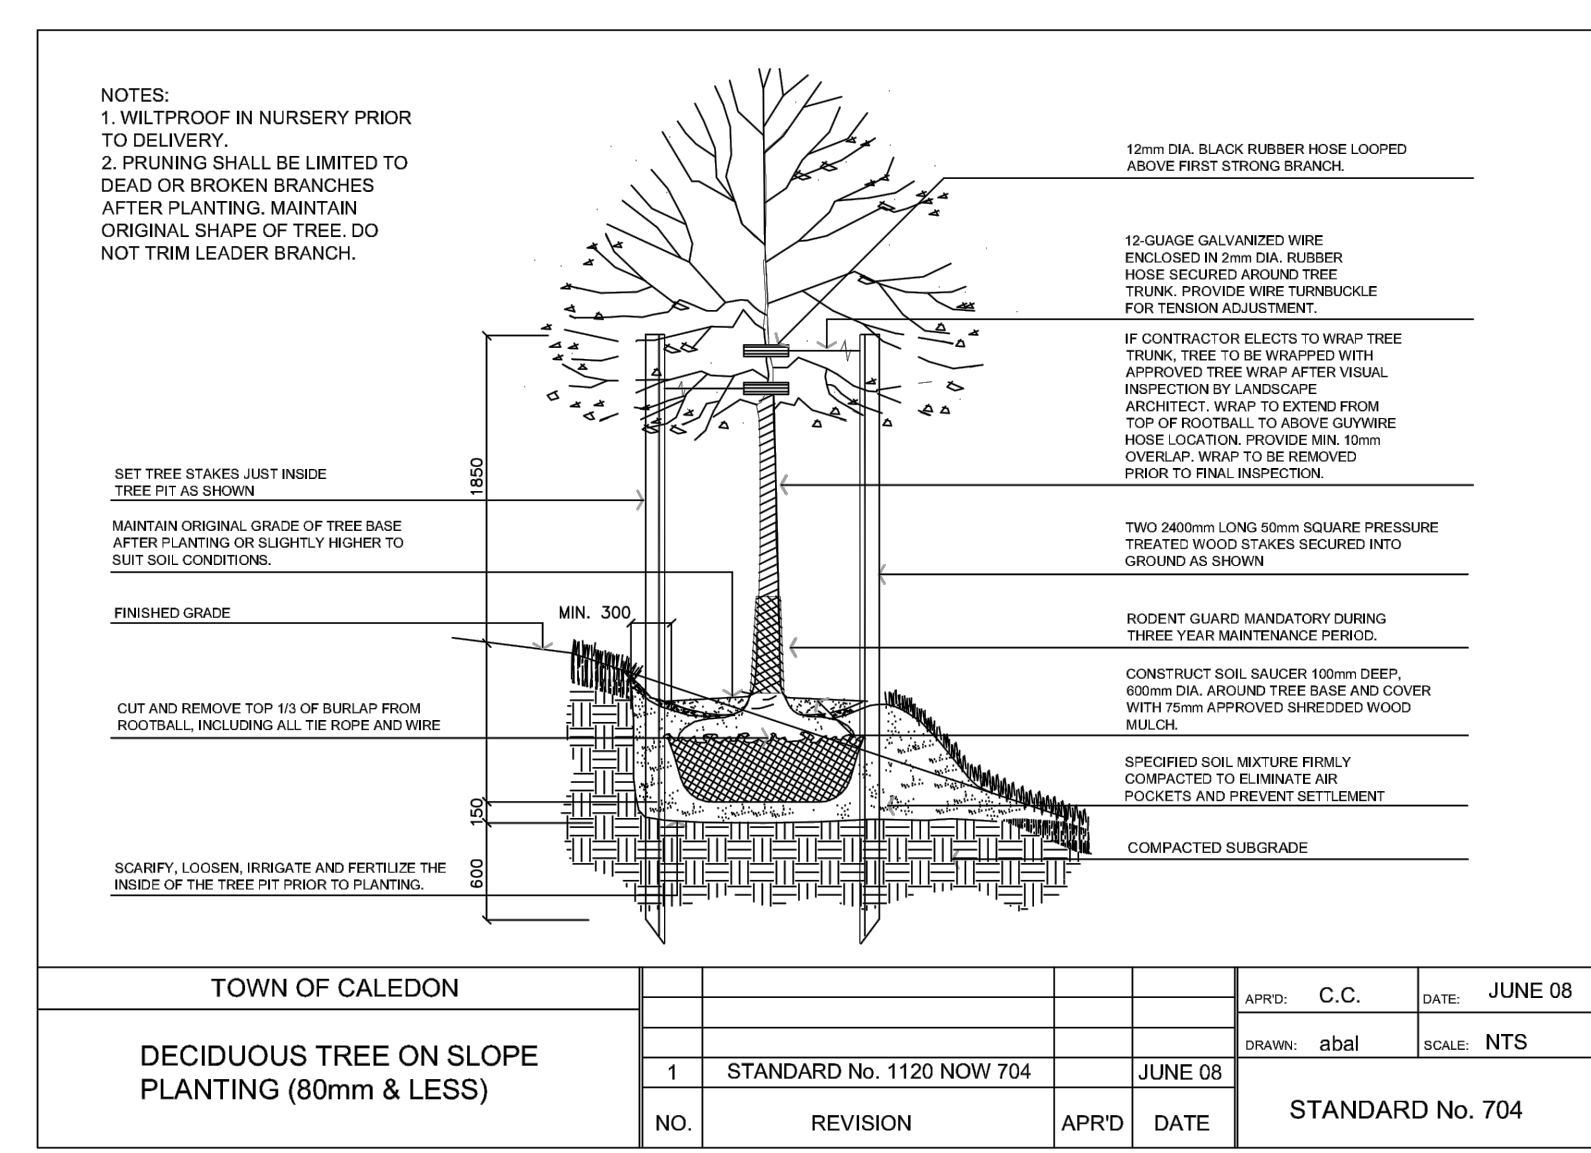


DECIDUOUS TREE ON SLOPE PLANTING
 SCALE: N.T.S. DATE: LD-02

REFER TO PLAN FOR LOCATION

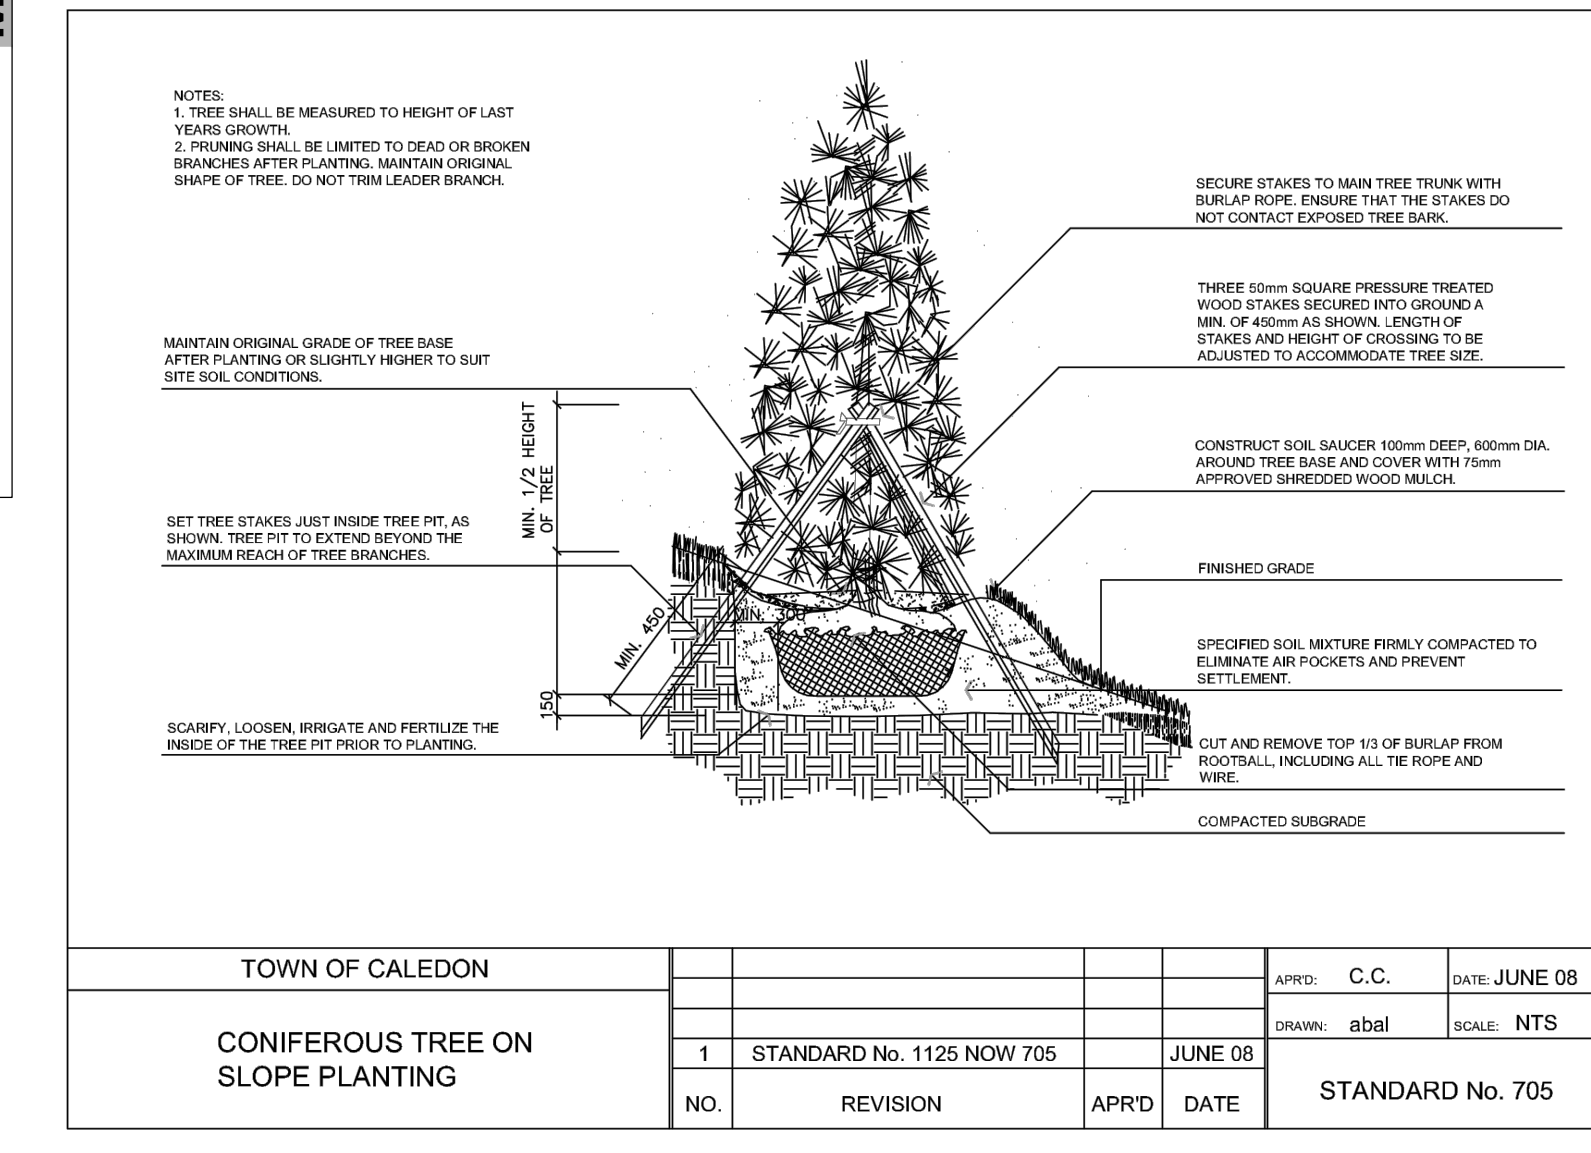

CONIFEROUS TREE ON SLOPE PLANTING
 SCALE: N.T.S. DATE: LD-02

REFER TO PLAN FOR LOCATION

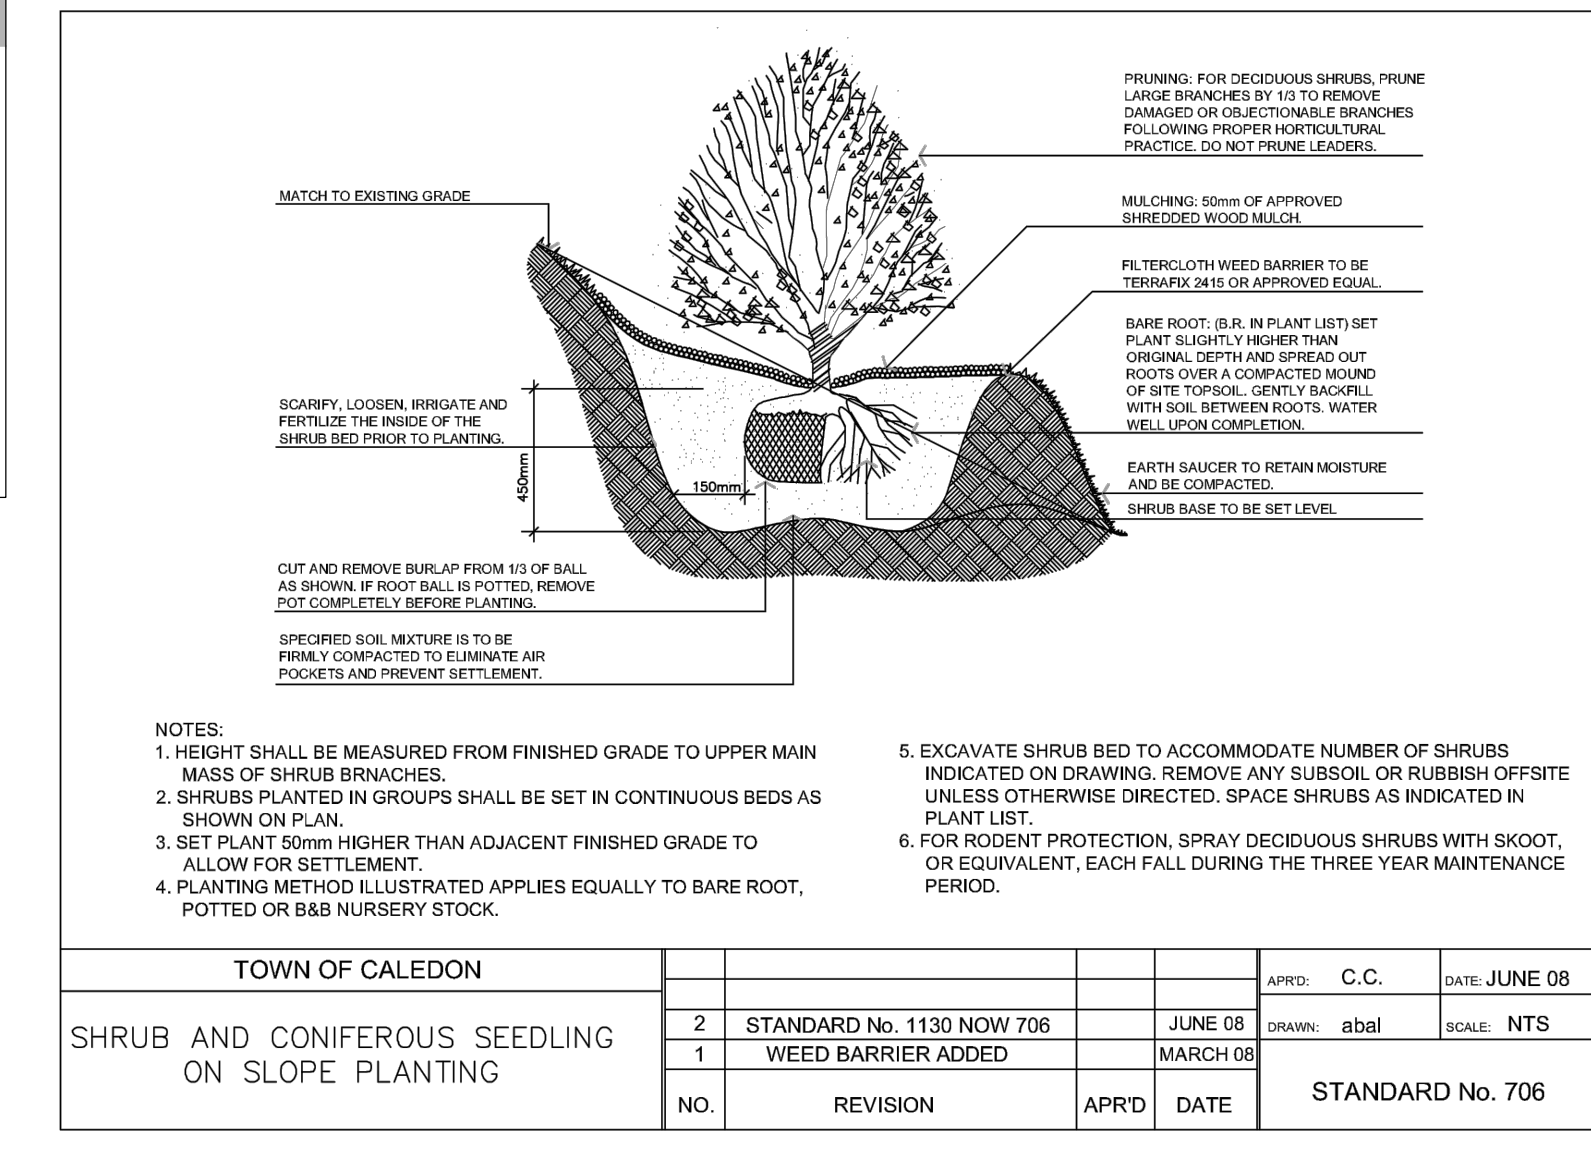

SHRUB ON SLOPE PLANTING
 SCALE: N.T.S. DATE: LD-02

TOWN OF CALEDON PLANNING RECEIVED
 May 1, 2023

No.	Revision	Date
06	Issued for Re-Submission	01/20/23
05	Issued for Coordination	12/08/22
04	Revised per Site Plan	11/18/22
03	Issued for Submission	12/22/20
02	Issued for Review	12/15/20
01	Issued for Review	11/19/20

North: _____ Stamp:

Project:
Proposed Landscape and Site Upgrades
 12148 Albion Road
 Caledon, Ontario

Scale: **As Shown** Date: **Nov. 2020**

Drawn By: **D.R.** Checked By: **L.M.**

Drawing Title:
Landscape Details

Project No. **20175** Sheet No. **LD-02**

All information contained in these plans shall be checked by the contractor. All discrepancies shall be reported to the Landscape Architect (L.A.) before commencing with construction. All drawings have copyright and shall remain the property of the Landscape Architect. Copying or any reproduction in part or whole that only be permitted with written consent of L.A. A disclaimer shall not be used for construction unless so stated. NOTE FOR ANY AND ALL GRADING INFORMATION REFER TO SITE GRADING ENGINEERING DRAWINGS. NO. 152 IS TO EXCLUDE 31. PROPERTY LINES AND SETBACKS MUST BE COVERED BY CONTRACTOR PRIOR TO CONSTRUCTION. ANY AND ALL RETAINING WALLS MUST BE APPROVED BY STRUCTURAL ENGINEER PRIOR TO CONSTRUCTION. DATE: _____ SIGNED: _____ DO NOT SCALE DRAWINGS • PRELIMINARY NOT FOR CONSTRUCTION • THESE DRAWINGS ARE NOT TO BE USED FOR CONSTRUCTION UNTIL COUNTERSIGNED BY L. ARCHITECT •