



**TOWN OF CALEDON PLANNING RECEIVED**  
 May 1, 2023

**ORNAMENTAL METAL SINGLE SWING GATE - ALUMINUM**

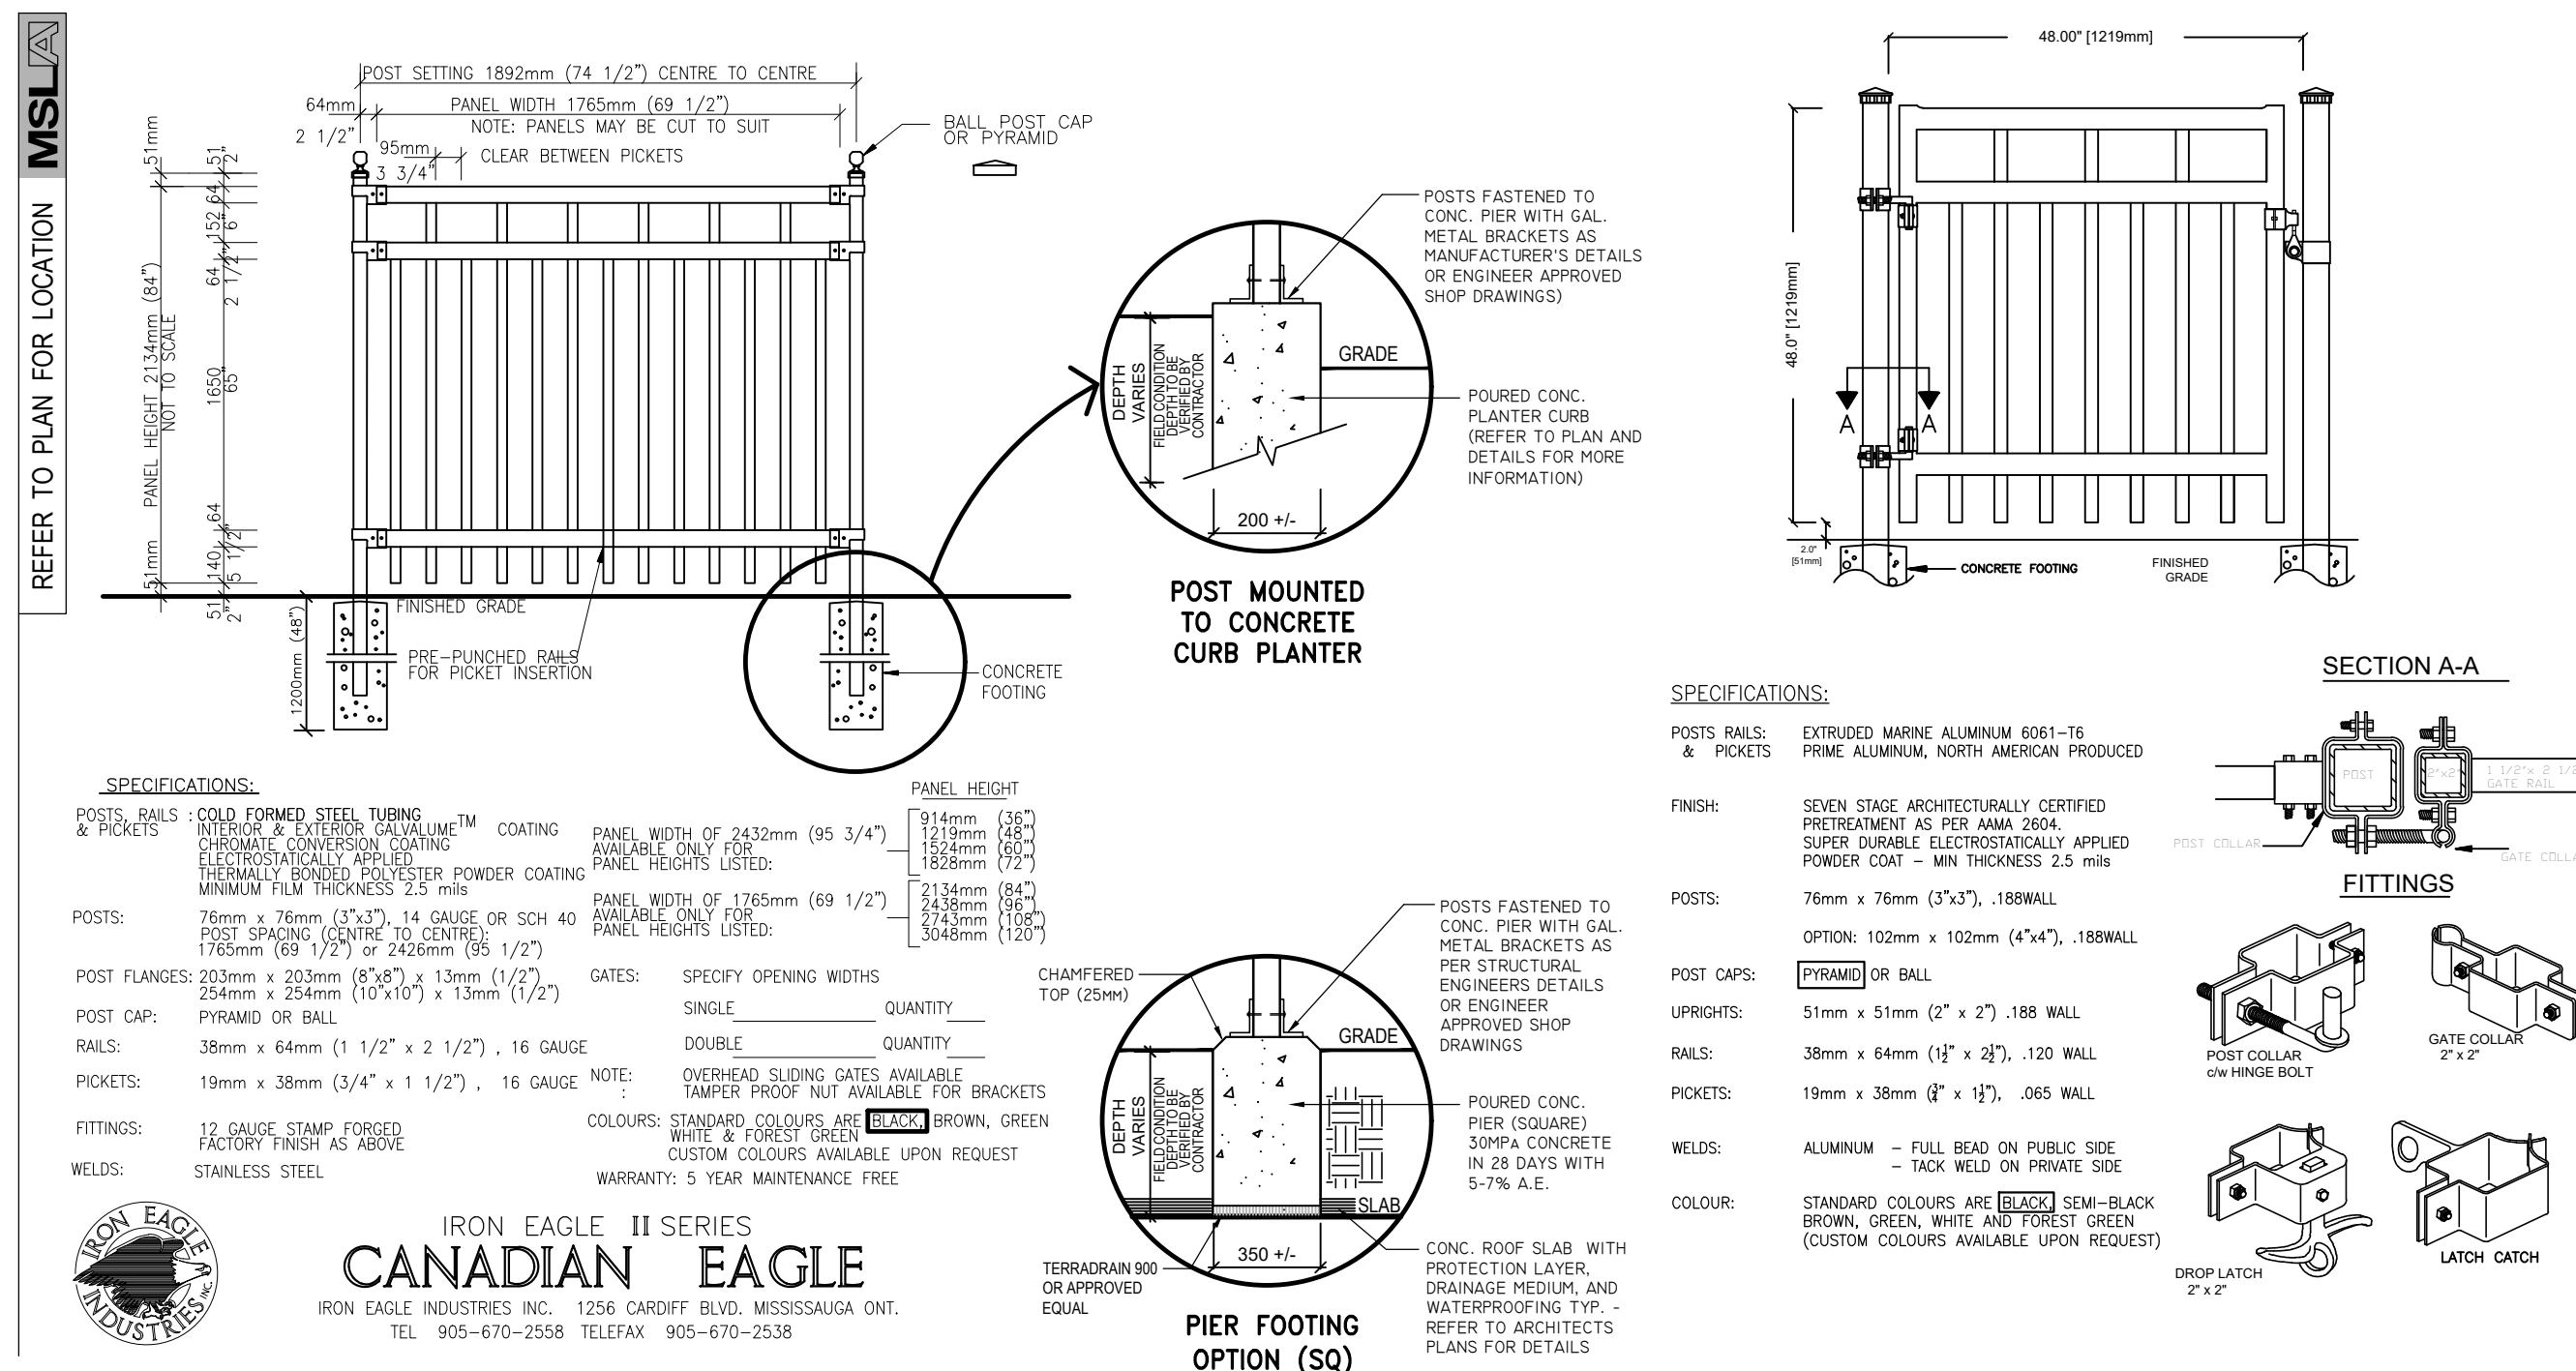


SCALE: N.T.S. DATE: LD-04

**DEC. METAL SCREEN PANEL 4' HT - MAGLIN FLEX**

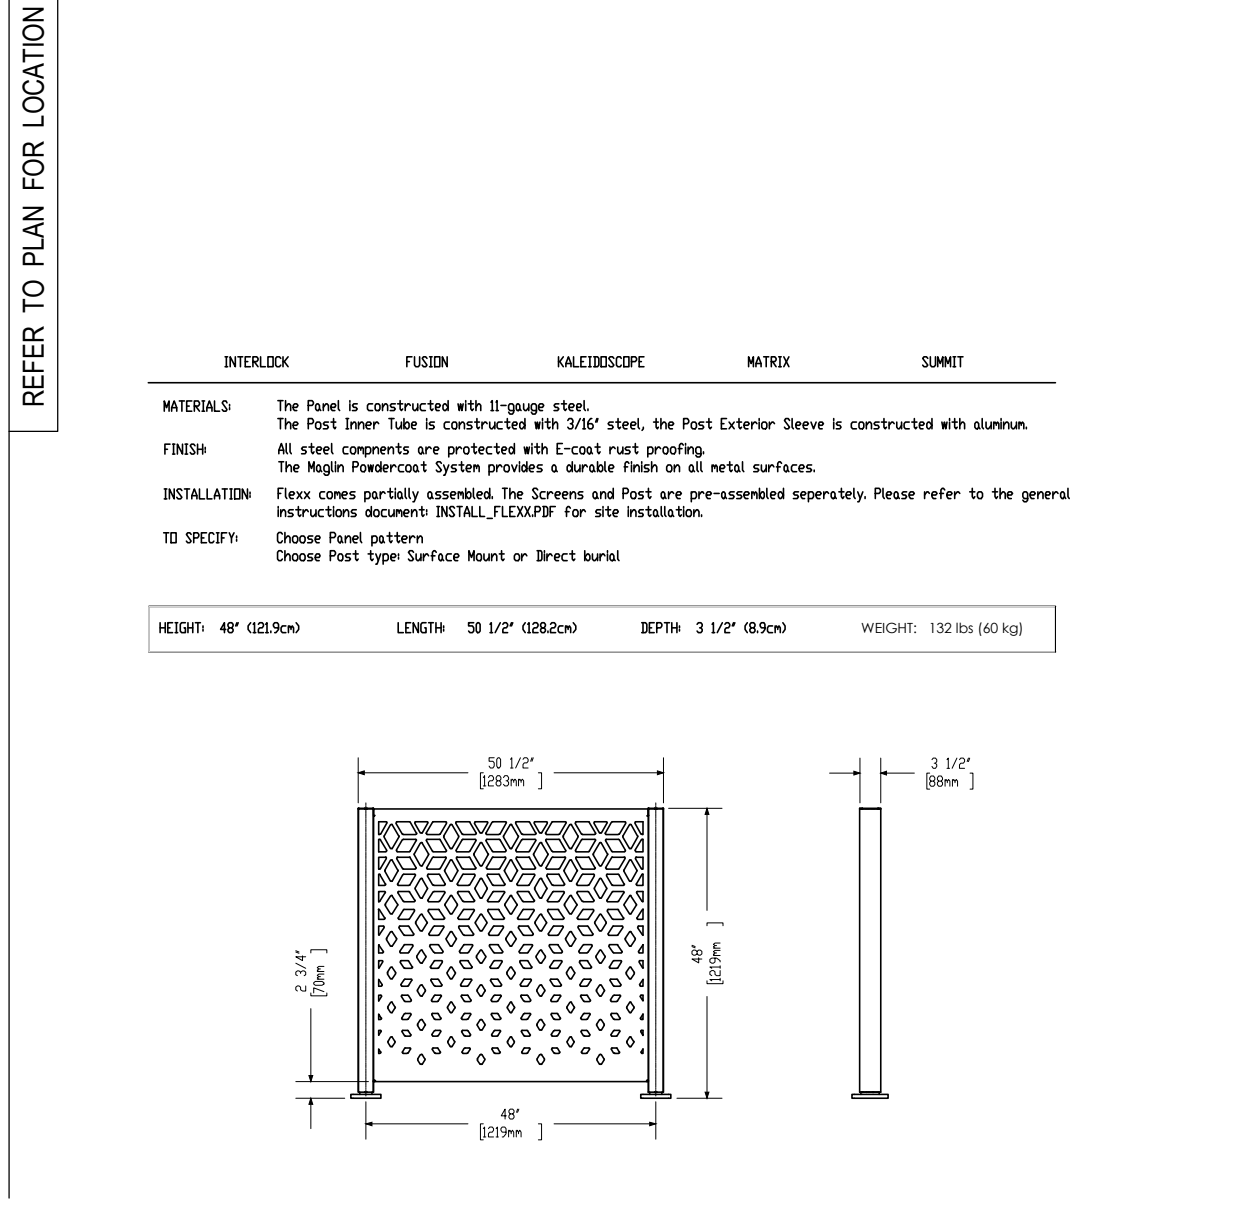


SCALE: N.T.S. DATE: LD-04

**200mm HT CONCRETE CURB PLANTER**

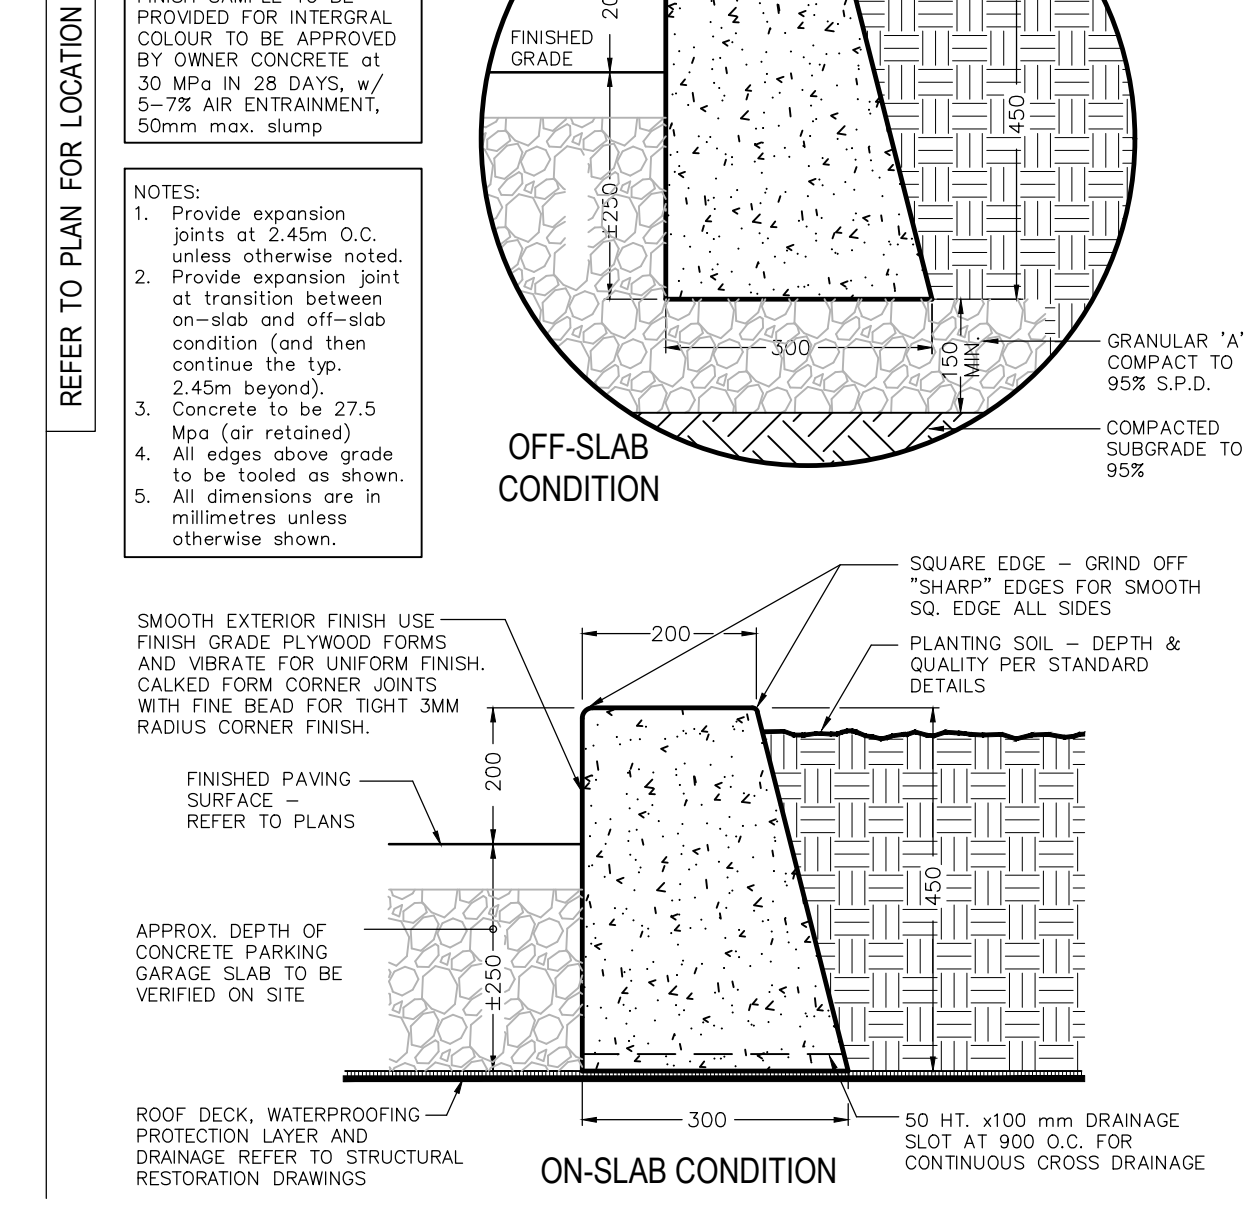


SCALE: N.T.S. DATE: LD-04

**1100 +/- HT. FEATURE WALL WITH VENEER**

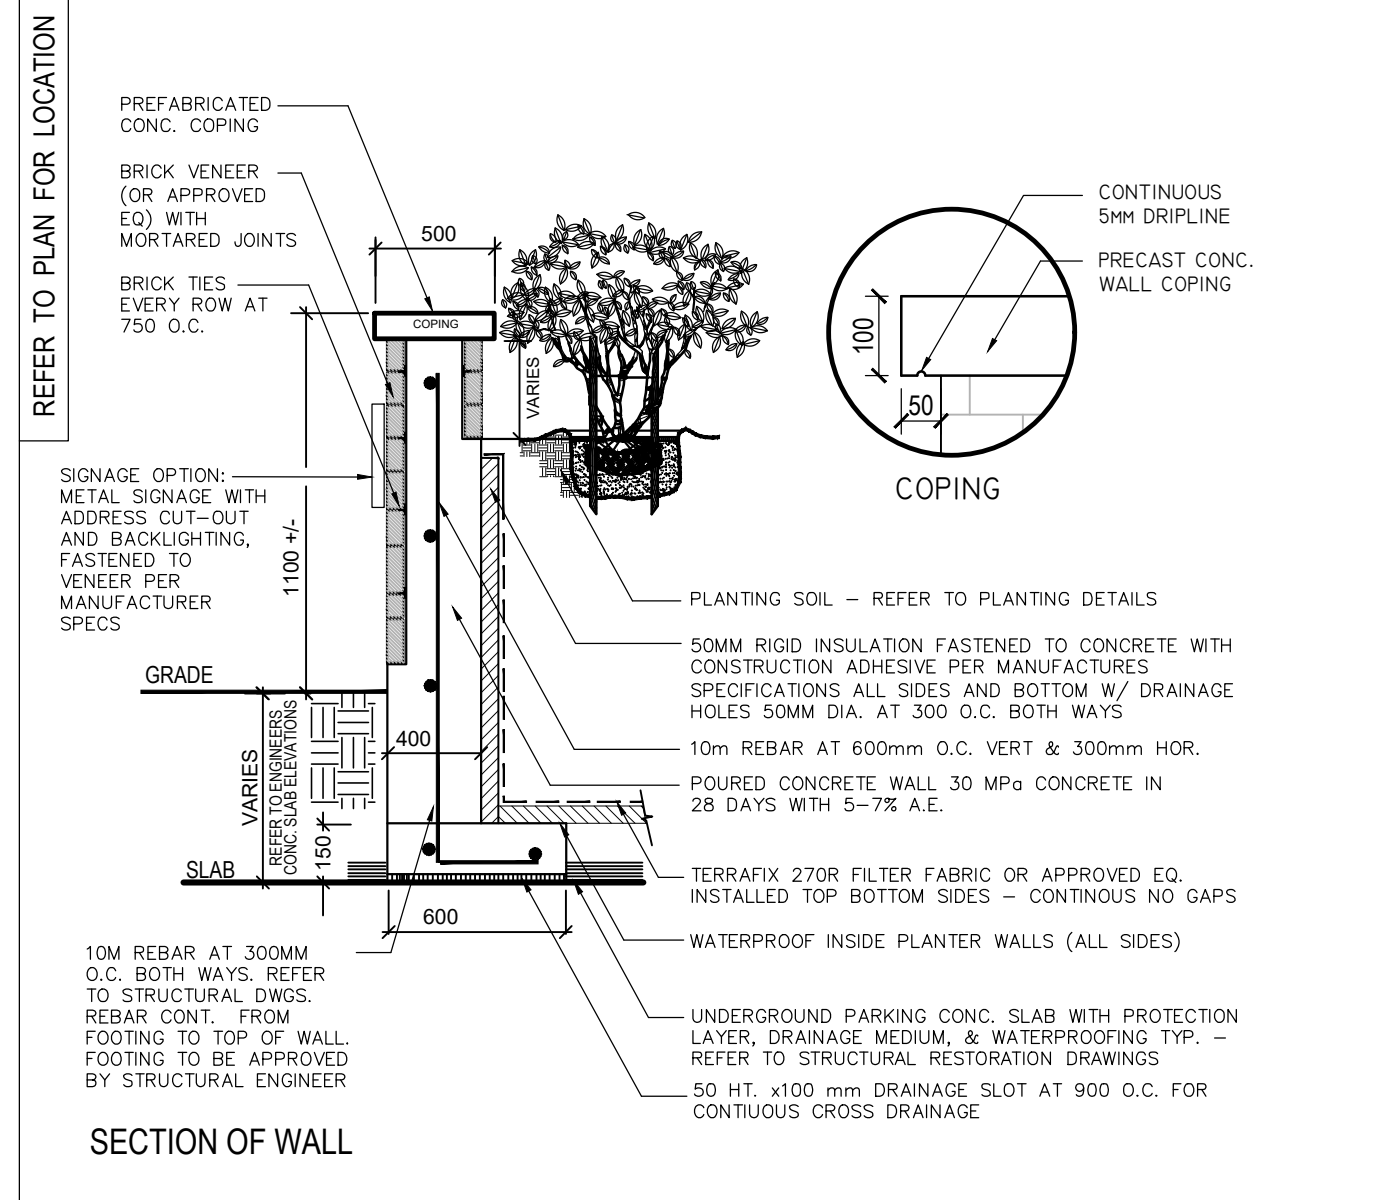


SCALE: N.T.S. ON CONCRETE SLAB DETAIL DATE: LD-04

**450mm HT SEATWALL**

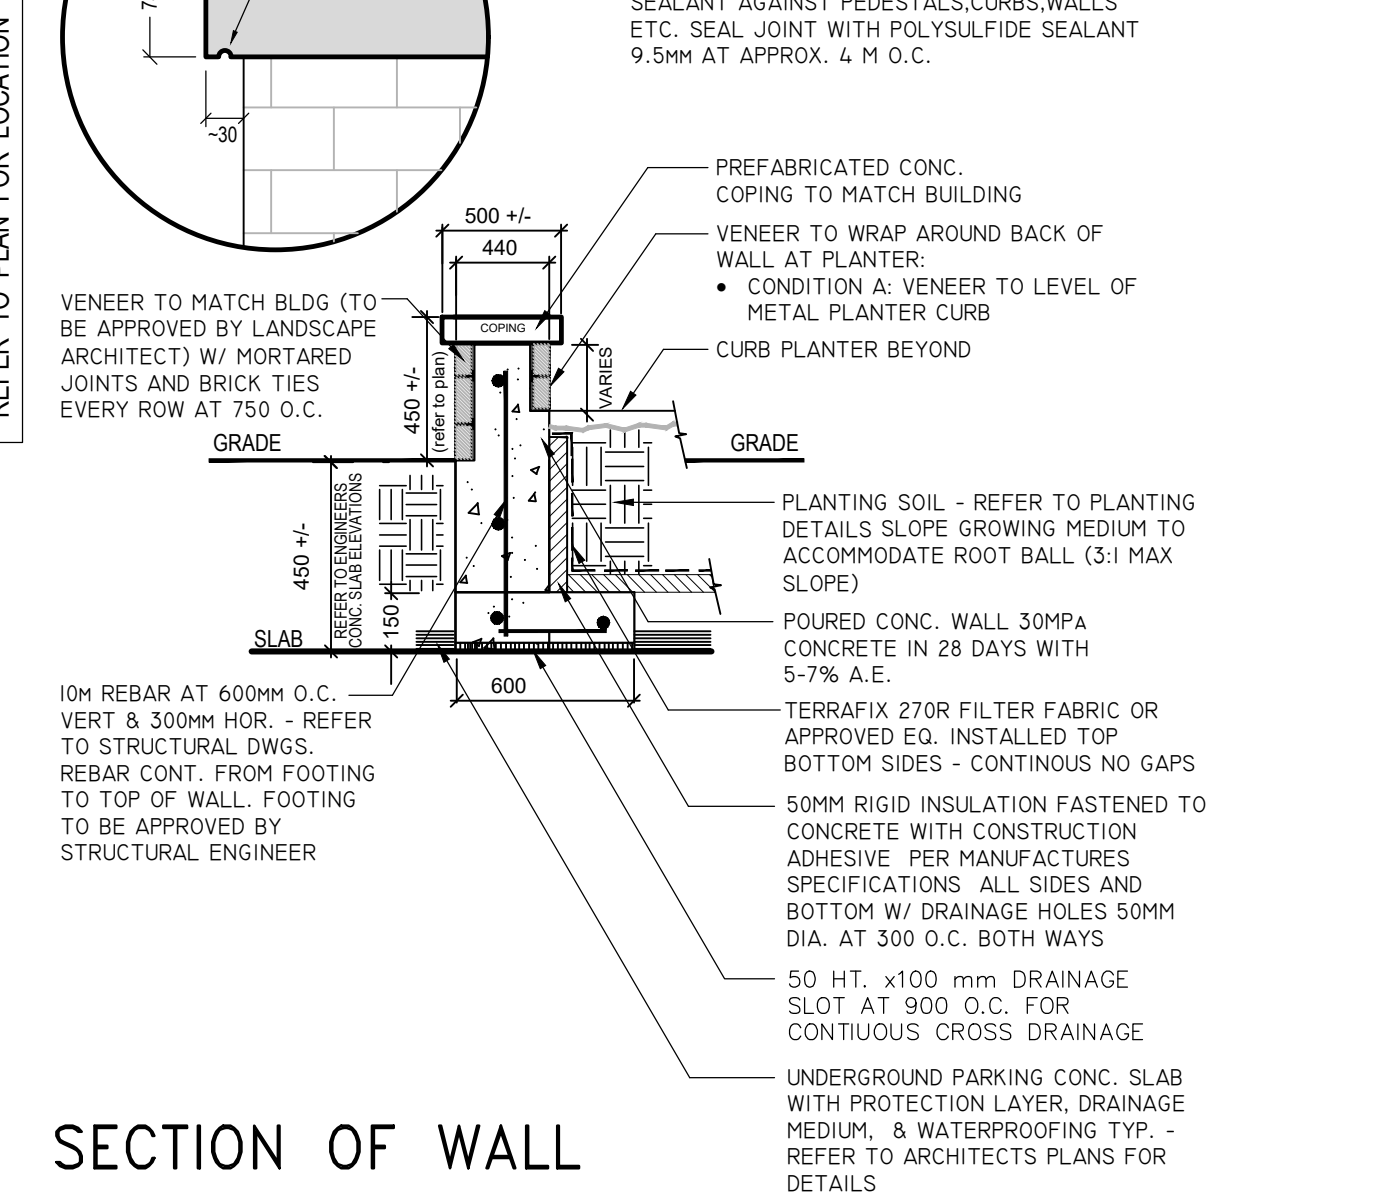


SCALE: N.T.S. ON CONCRETE SLAB DETAIL DATE: LD-04

**ALUMINUM PERGOLA STRUCTURE CONCEPT**

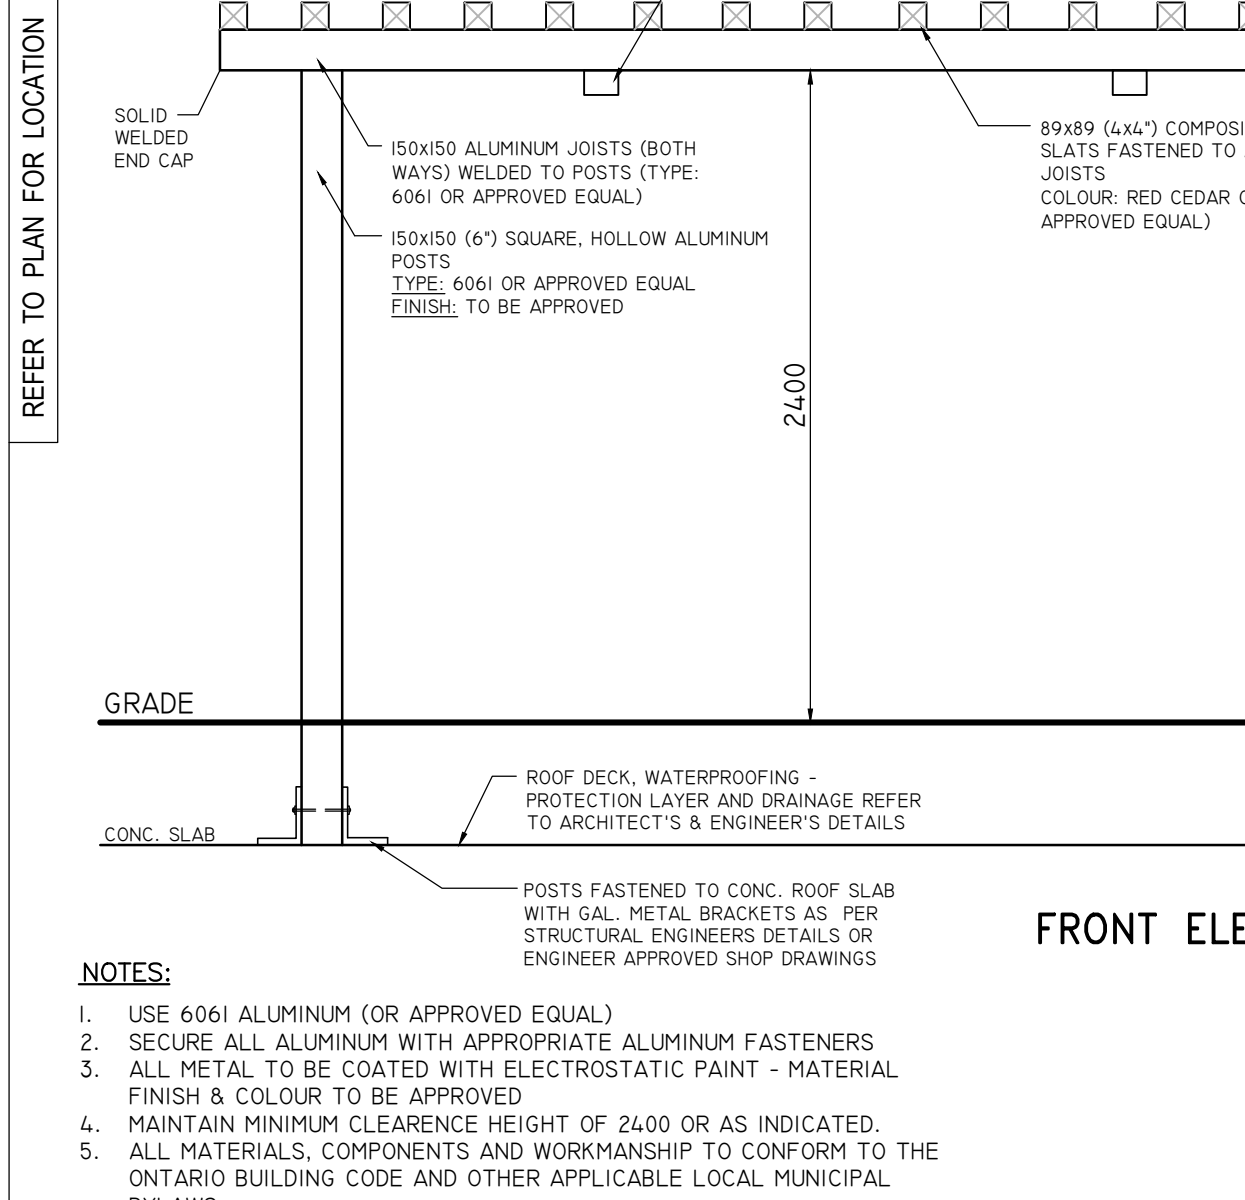

SCALE: N.T.S. TO BE APPROVED BY STRUCTURAL ENGINEER DATE: LD-04

**200mm HT CONCRETE CURB PLANTER**

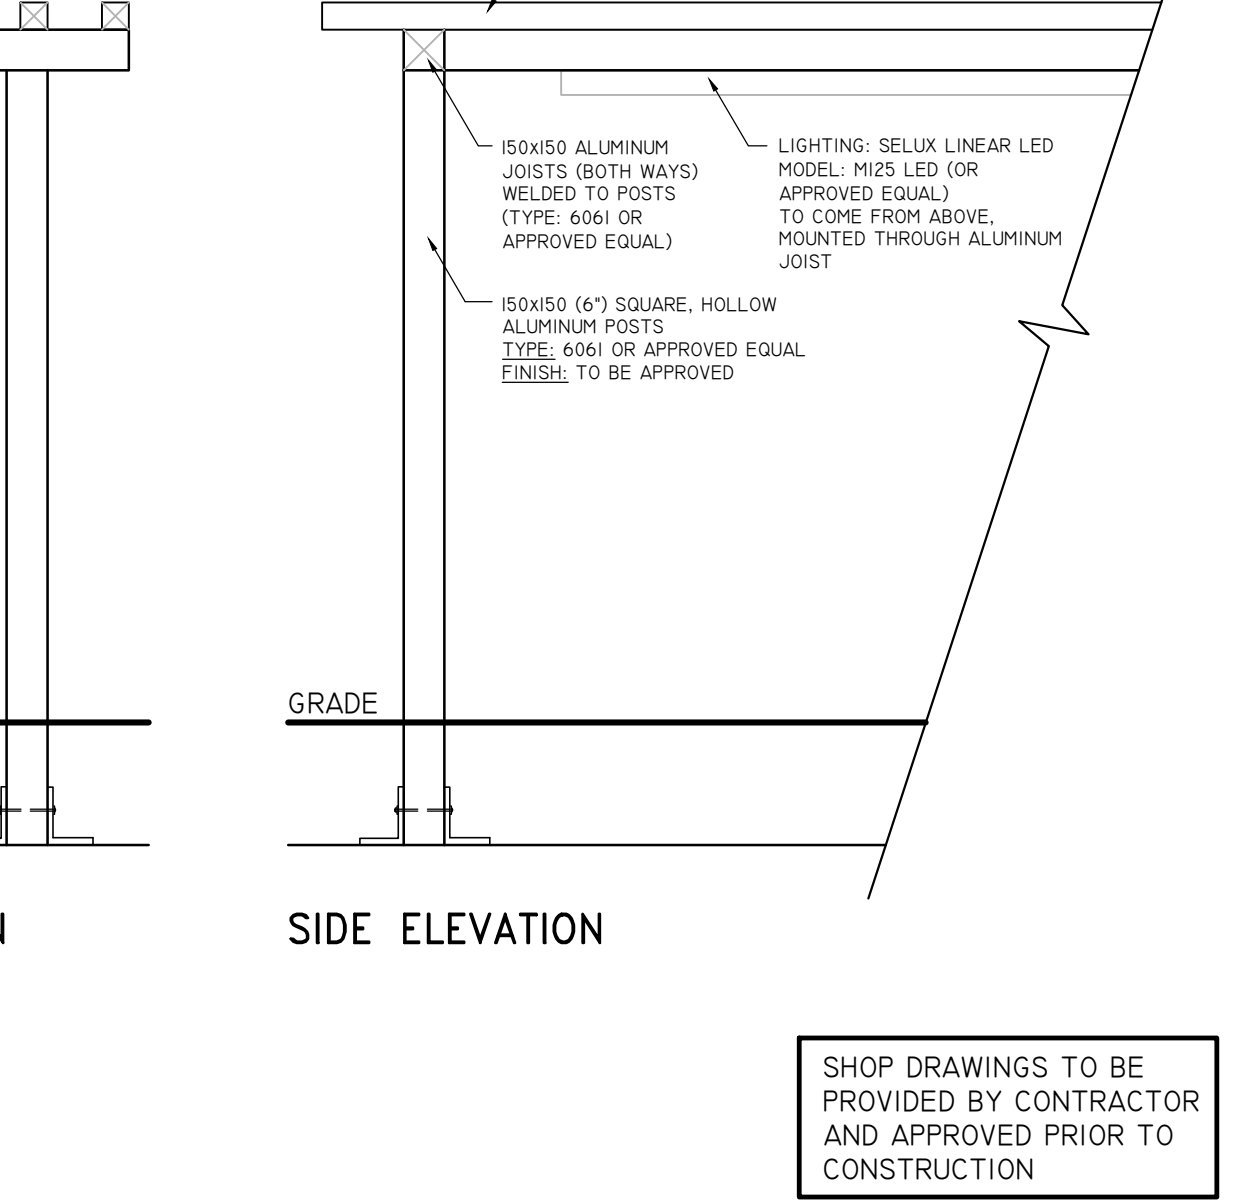

SCALE: N.T.S. DATE: LD-04

|                |  |                  |
|----------------|--|------------------|
| 06             | Issued for Re-Submission   | 01/20/23         |
| 05             | Issued for Coordination  | 12/08/22         |
| 04             | Revised per Site Plan  | 11/18/22         |
| 03             | Issued for Submission  | 12/22/20         |
| 02             | Issued for Review  | 12/15/20         |
| 01             | Issued for Review  | 11/19/20         |
| No.            | Revision   | Date             |
| North:         | Stamp:   |                  |
| Project:       | <b>Proposed Landscape and Site Upgrades</b><br>12148 Albion Road<br>Caledon, Ontario |                  |
| Scale:         | As Shown   | Date: Nov. 2020  |
| Drawn By:      | D.R.   | Checked By: L.M. |
| Drawing Title: | <b>Landscape Details</b>   |                  |
| Project No.    | Sheet No.  |                  |
| <b>20175</b>   | <b>LD-04</b>   |                  |

All information contained in these plans shall be checked by the contractor. All discrepancies shall be reported to the Landscape Architect (L.A.) before commencing with construction. All drawings have copyright and shall remain the property of the Landscape Architect. Copying or any reproduction in part or whole that only be permitted with written consent of L.A. A drawing shall not be used for construction unless so signed. NOTE: FOR ANY AND ALL GRADING INFORMATION REFER TO SITE GRADING ENGINEERING DRAWINGS. NO SLIDES ARE TO EXCEED 3:1. PROPERTY LINES AND SETBACKS MUST BE CONFORMED BY CONTRACTOR PRIOR TO CONSTRUCTION. ANY AND ALL RETAINING WALLS MUST BE APPROVED BY STRUCTURAL ENGINEER PRIOR TO CONSTRUCTION. ANY AND ALL RETAINING WALLS MUST BE APPROVED BY STRUCTURAL ENGINEER PRIOR TO CONSTRUCTION. DATE: \_\_\_\_\_ SIGNED: \_\_\_\_\_