


REFER TO PLAN FOR LOCATION

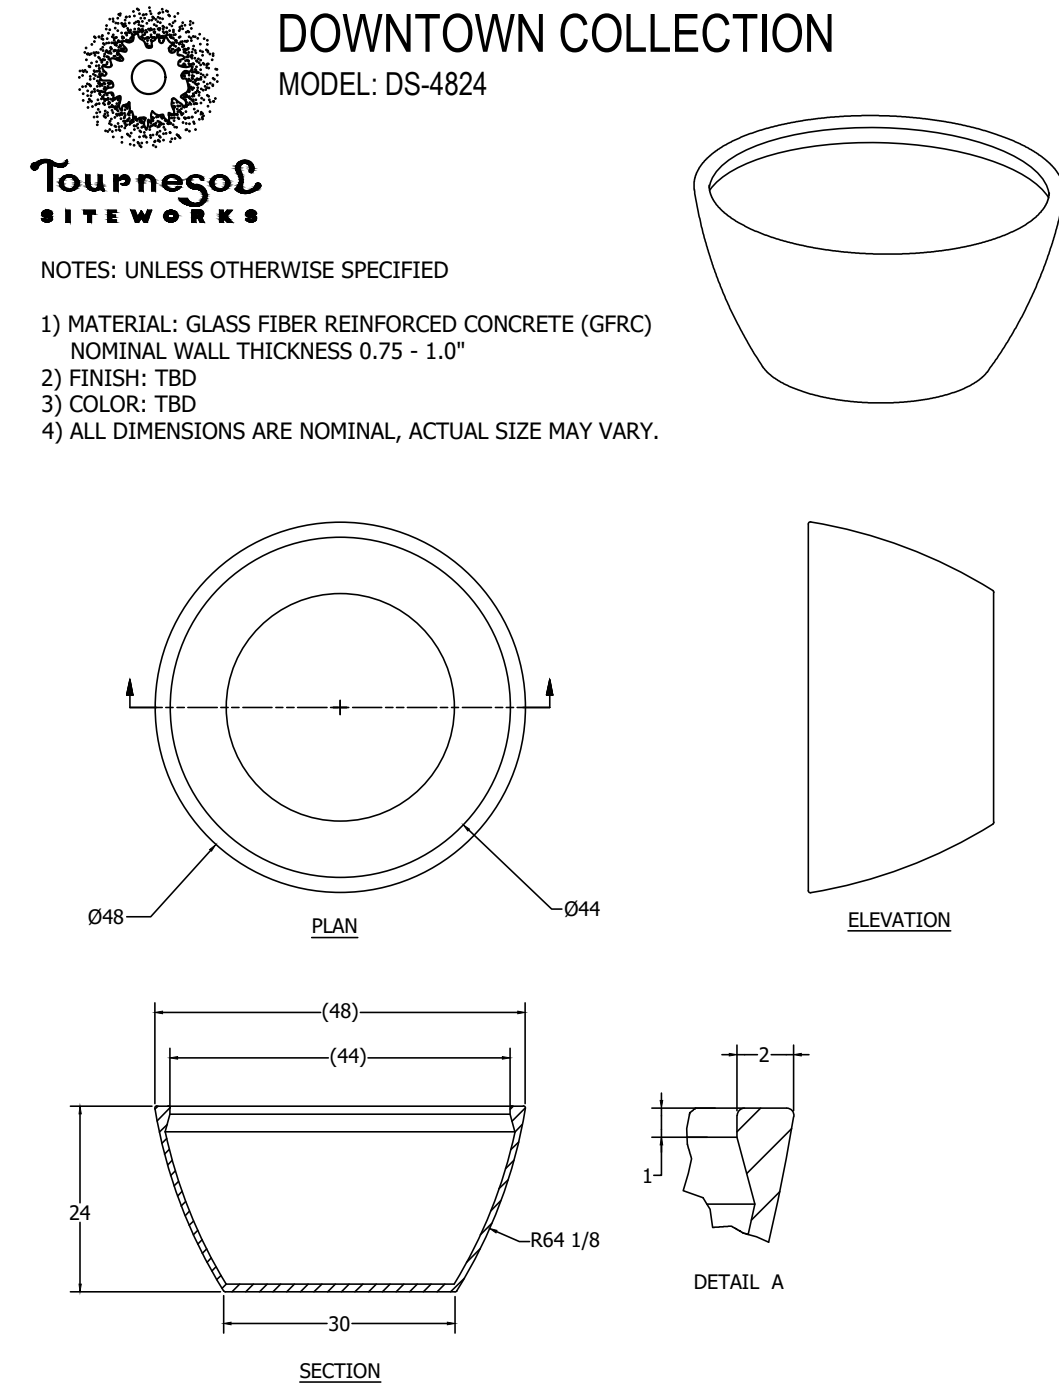


PLANTER DETAIL BY TOURNESOL

SCALE: N.T.S. MODEL: DS-4200

23

LD-05

REFER TO PLAN FOR LOCATION

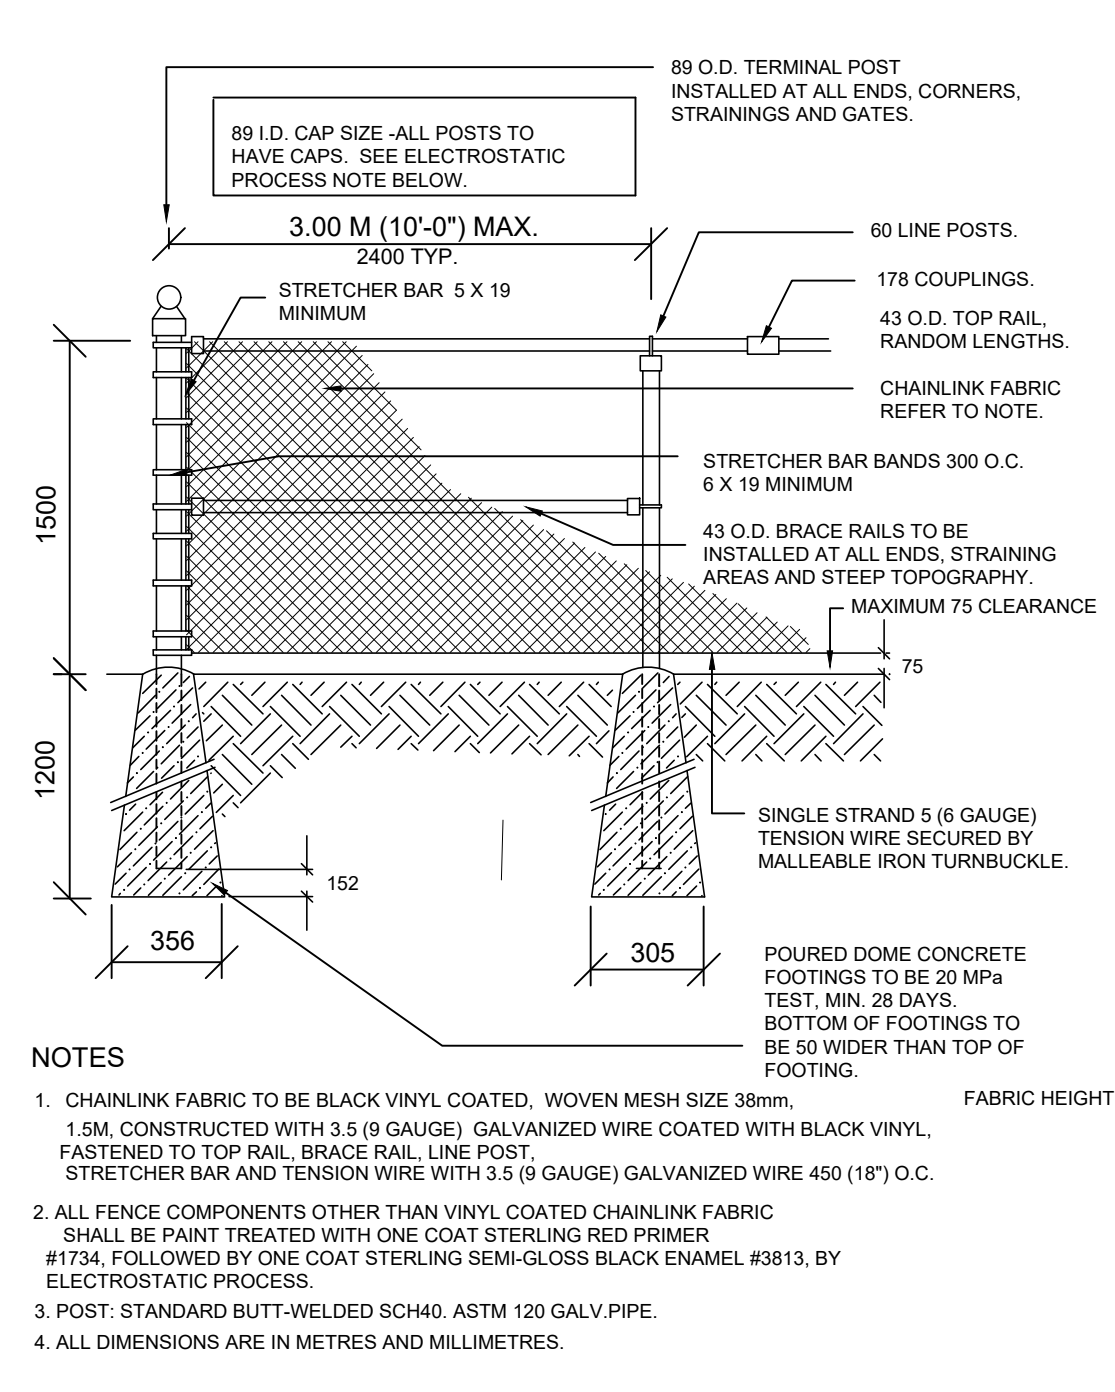


BLACK VINYL CHAINLINK FENCE - HT 1.5 m (5'-0")

SCALE: N.T.S. DATE:

24

LD-05

REFER TO PLAN FOR LOCATION

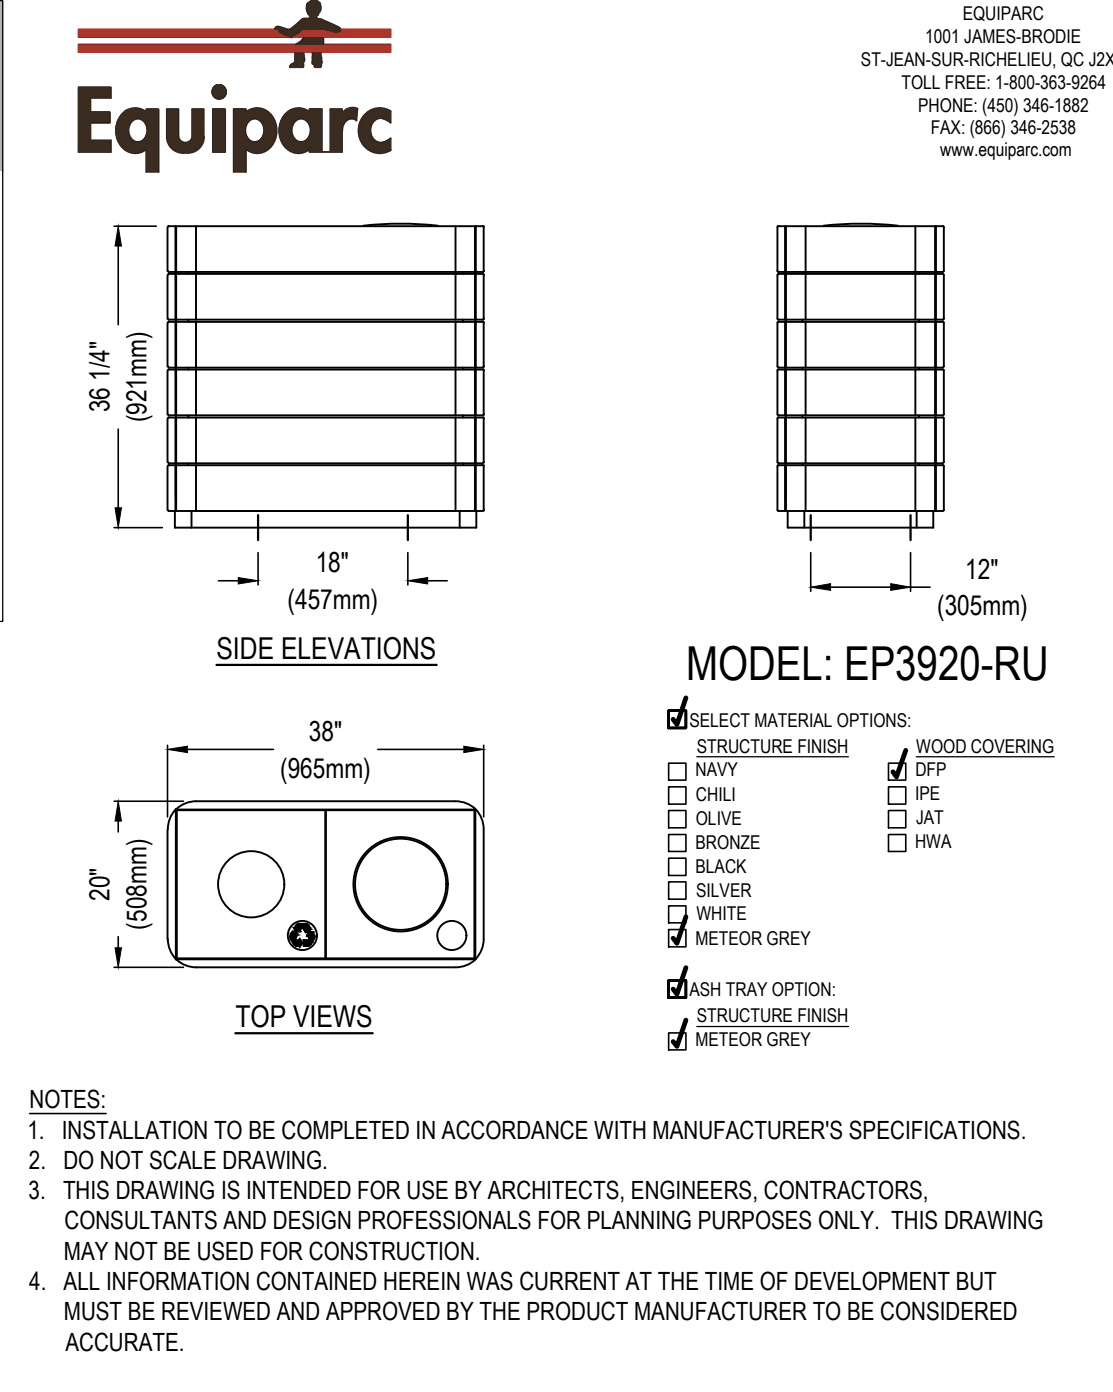


DUAL STREAM WASTE RECEPTACLE - BY EQUIPARC

SCALE: N.T.S. DATE:

25

LD-05

REFER TO PLAN FOR LOCATION

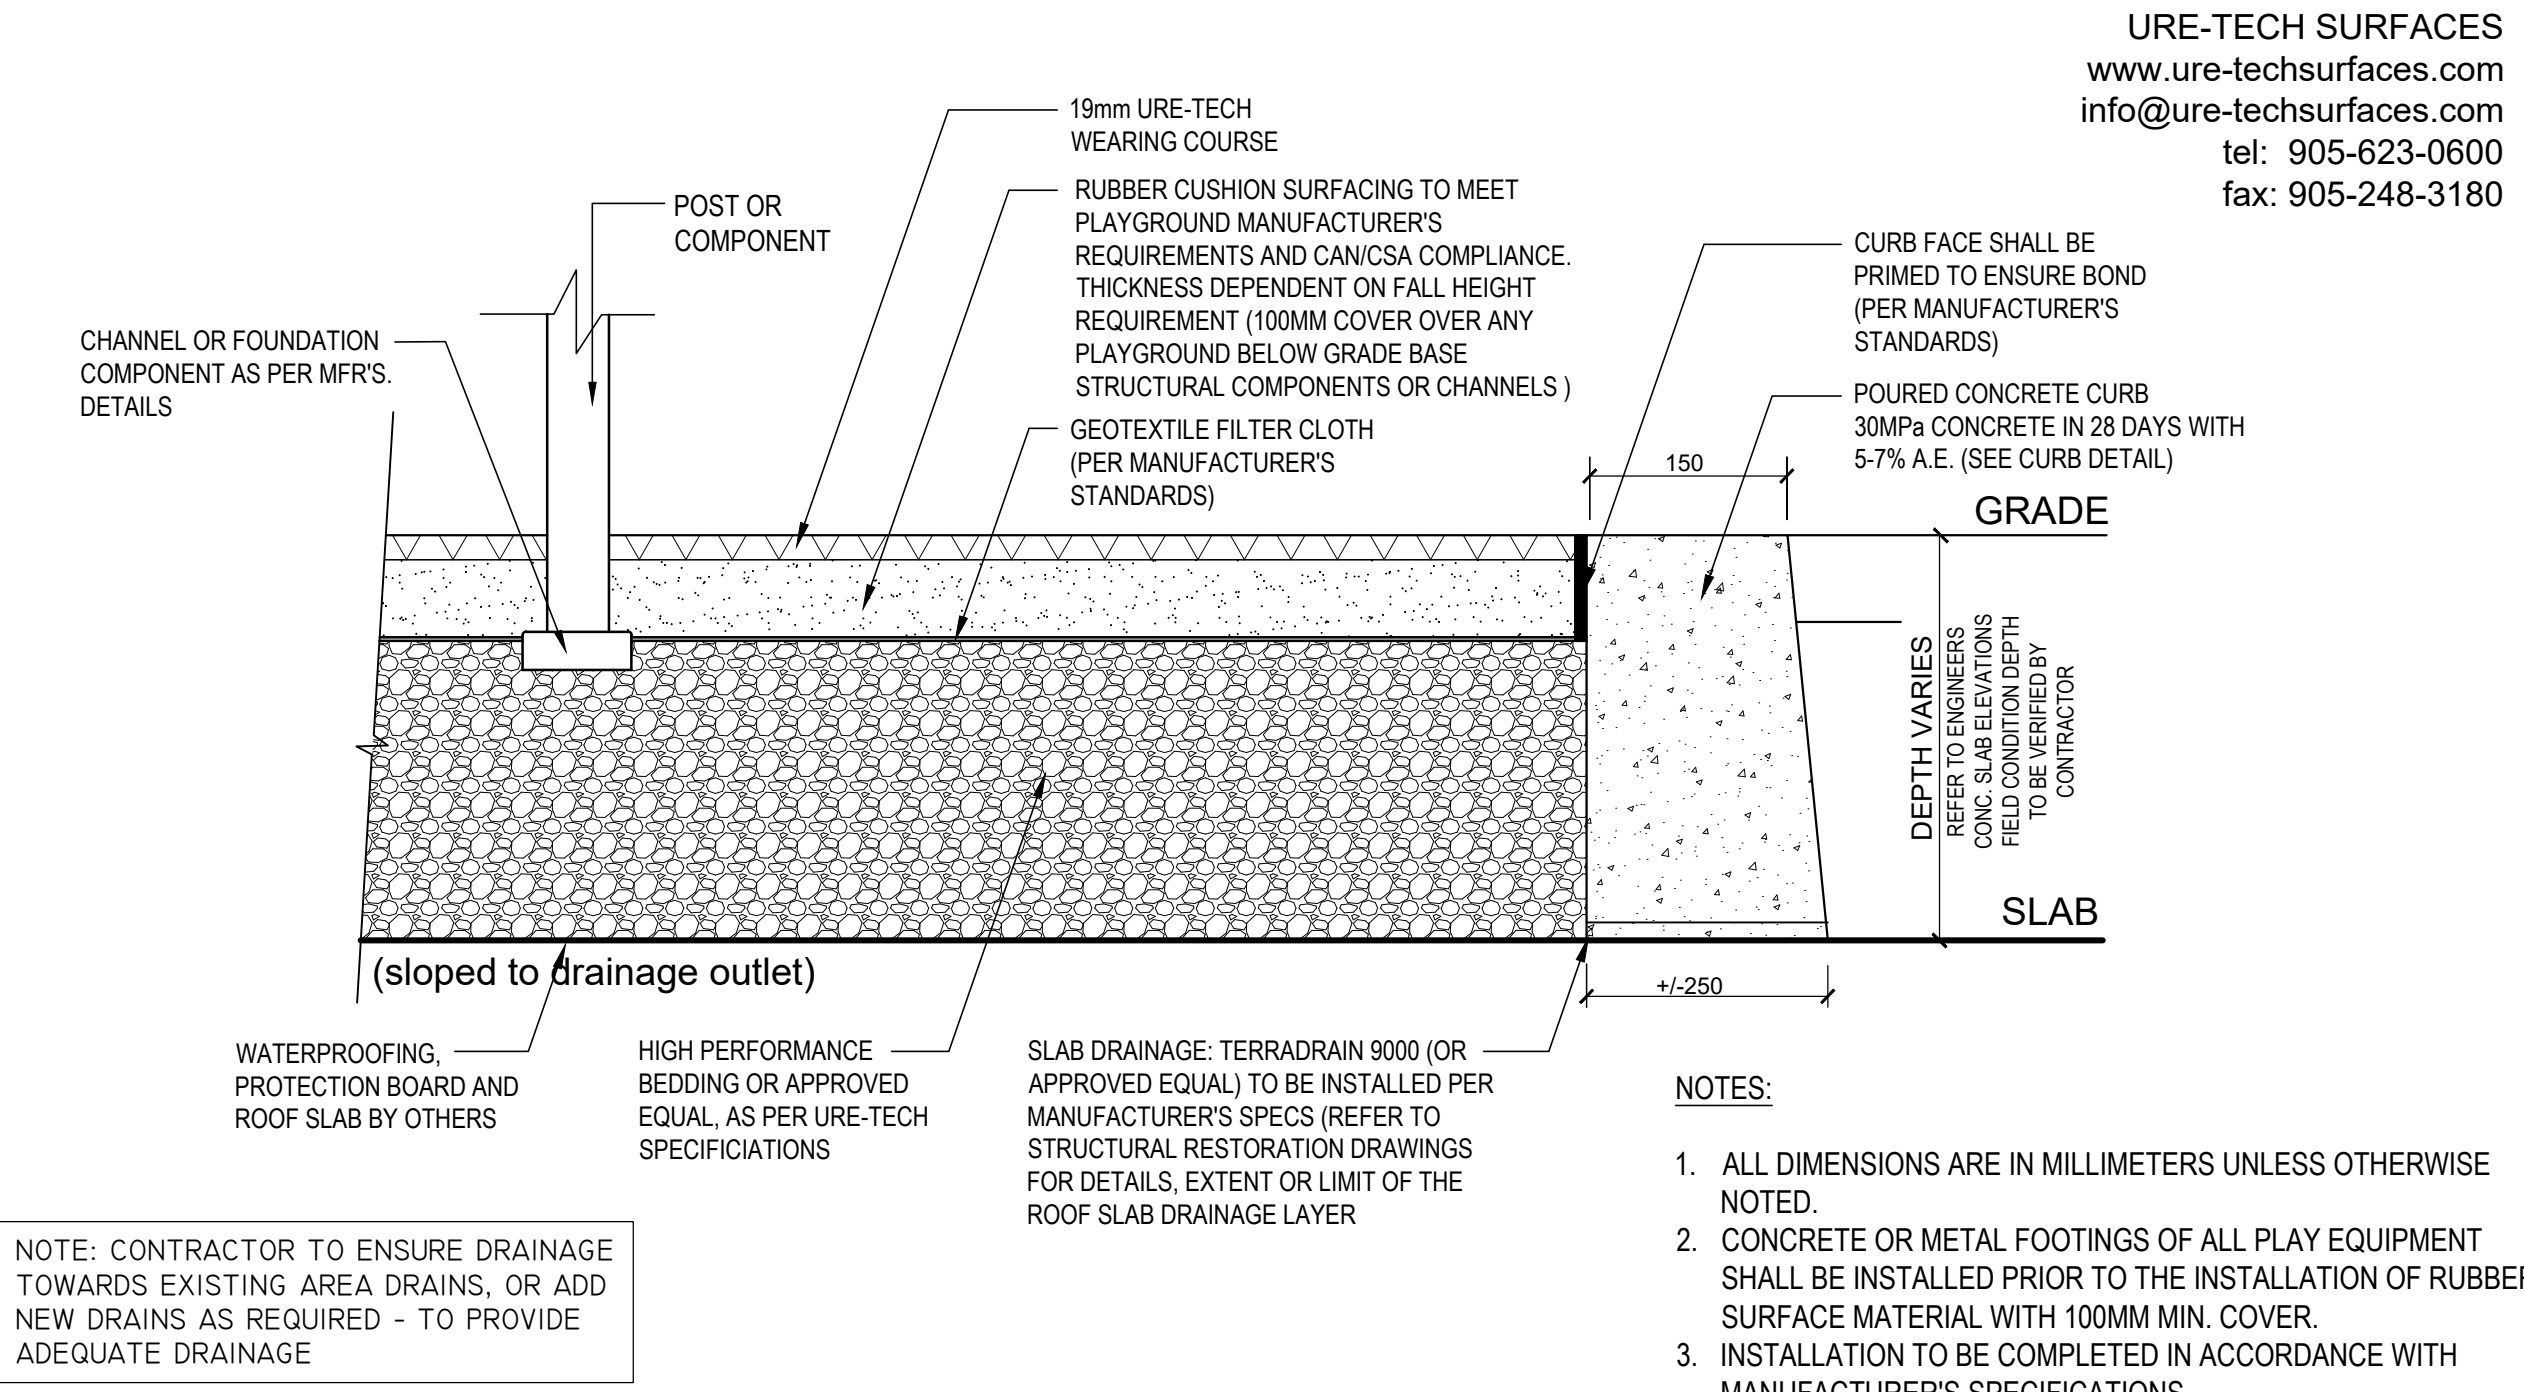

POURED-IN-PLACE RUBBER SAFETY SURFACING - ON SLAB

SCALE: N.T.S. SAFETY SURFACING OVER COMPACTED AGGREGATE BASE W/ CONC. CURB

26

LD-05

Architect:



Municipality:



SPA No.: SPA 2021-0004

Notes:

TOWN OF CALEDON  
PLANNING  
RECEIVED  
May 1, 2023

No.	Revision	Date
06	Issued for Re-Submission	01/20/23
05	Issued for Coordination	12/08/22
04	Revised per Site Plan	11/18/22
03	Issued for Submission	12/22/20
02	Issued for Review	12/15/20
01	Issued for Review	11/19/20

North: Stamp:



Project:  
**Proposed Landscape and Site Upgrades**  
12148 Albion Road  
Caledon, Ontario

Scale: As Shown Date: Nov. 2020

Drawn By: D.R. Checked By: L.M.

Drawing Title:

**Landscape Details**

Project No. Sheet No.  
**20175 LD-05**

All information contained in these plans shall be checked by the contractor. All discrepancies shall be reported to the Landscape Architect (L.A.) before commencing with construction. All drawings have copyright and shall remain the property of the Landscape Architect. Copying or any reproduction in part or whole that only be permitted with written consent of L.A. A drawing shall not be used for construction unless marked & signed. NOTE FOR ANY AND ALL GRADING INFORMATION REFER TO SITE GRADING ENGINEERING DRAWINGS. NO SLIDES ARE TO EXCEED 3:1. PROPERTY LINES AND SETBACKS MUST BE CONFORMED BY CONTRACTOR PRIOR TO CONSTRUCTION. ANY AND ALL RETAINING WALLS MUST BE APPROVED BY STRUCTURAL ENGINEER PRIOR TO CONSTRUCTION. ANY AND ALL RETAINING WALLS MUST BE APPROVED BY STRUCTURAL ENGINEER PRIOR TO CONSTRUCTION. DO NOT SCALE DRAWINGS. PRELIMINARY NOT FOR CONSTRUCTION. THESE DRAWINGS ARE NOT TO BE USED FOR CONSTRUCTION UNTIL COUNTERSIGNED BY L.A. ARCHITECT. SIGNED DATE