

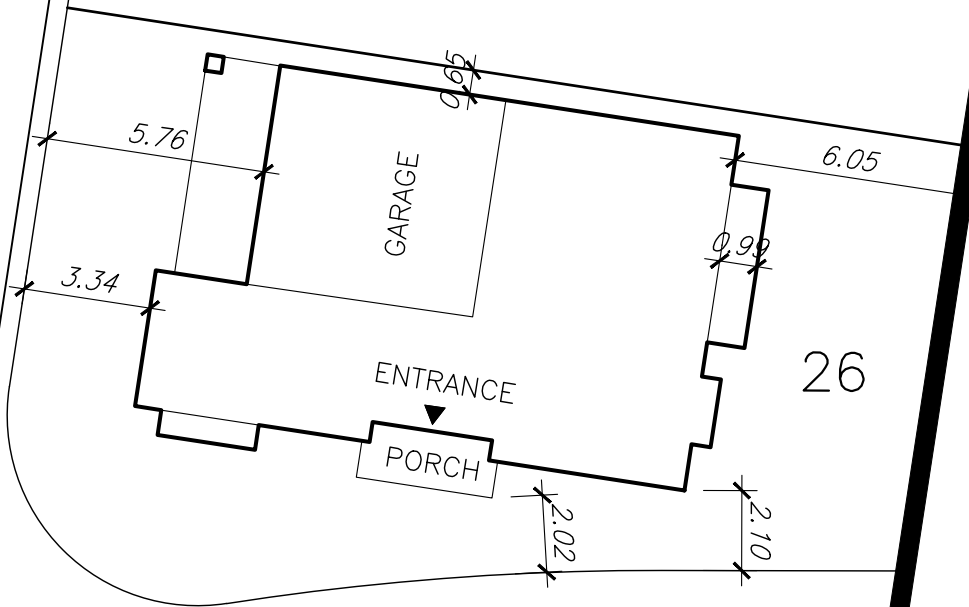


MCALPINE ROAD



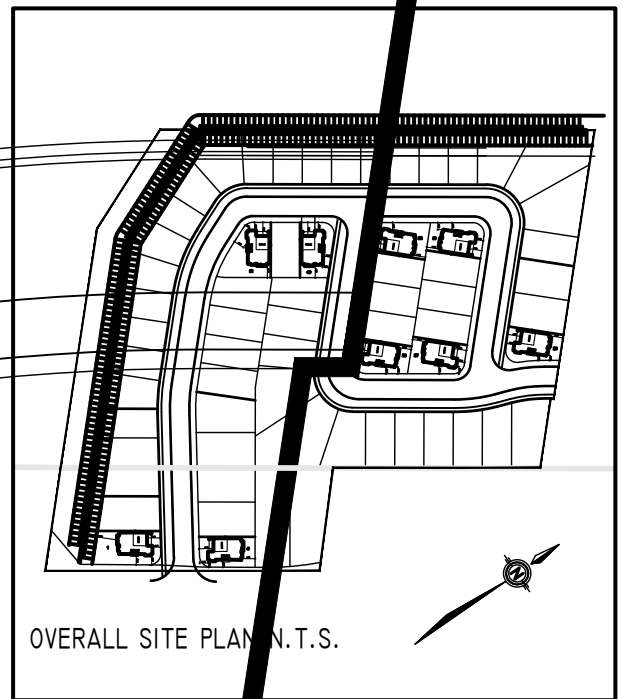


LIGHTHEART DRIVE

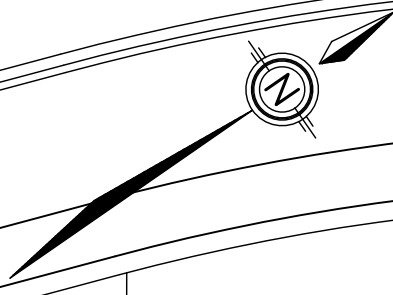

Client <b>CAIVAN</b>	Sheet Title CORNER LOT ZONING ANALYSIS		Q4 Architects Inc.		
	Project Name: SUMMER VALLEY		4110 Yonge Street, Suite 602 Toronto, Ontario M2P 2B7 TEL: (416) 322-6334 FAX: (416) 322-7294 EMAIL: info@q4architects.com		
CALEDON, ONT.	Scale: N.T.S.	Drawn by: PM	Project No. 22008	File:	Drawing No.
	Date: NOV. 2023	Date Revised:			

LIGHTHEART DRIVE

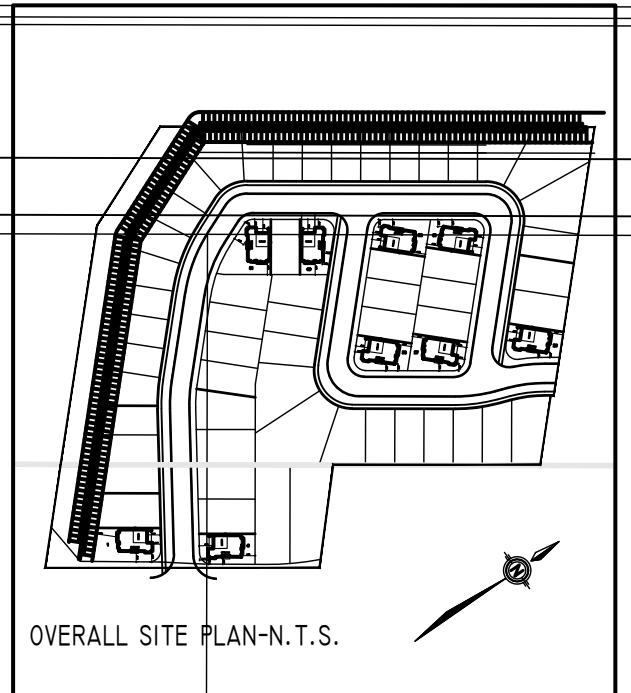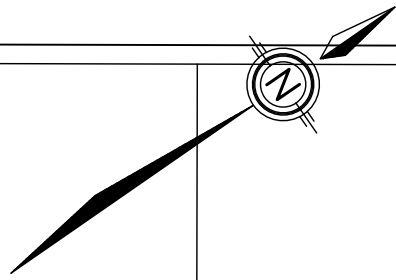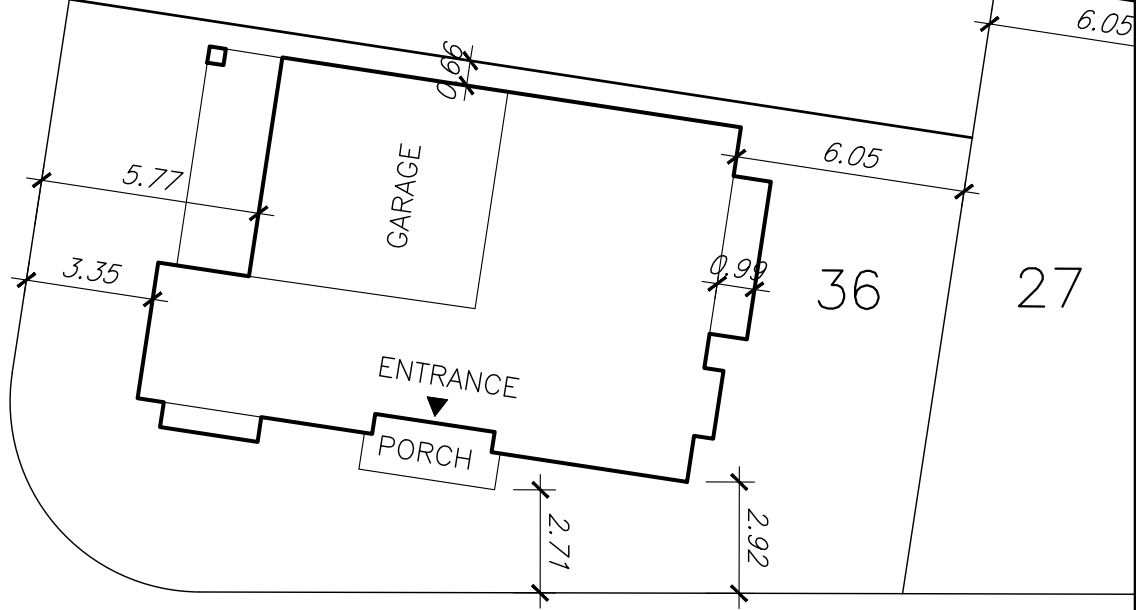

Client  
**CAIVAN**

Project Name:  
SUMMER VALLEY

CALEDON, ONT.

Sheet Title  
CORNER LOT ZONING ANALYSIS

Scale:  
N.T.S.

Date:  
NOV. 2023

Drawn by:  
PM

Date Revised:


**Q4 Architects Inc.**

4110 Yonge Street, Suite 602  
Toronto, Ontario M2P 2B7  
TEL: (416) 322-6334  
FAX: (416) 322-7294  
EMAIL: info@q4architects.com

Project No.  
22008



File:

Drawing No.

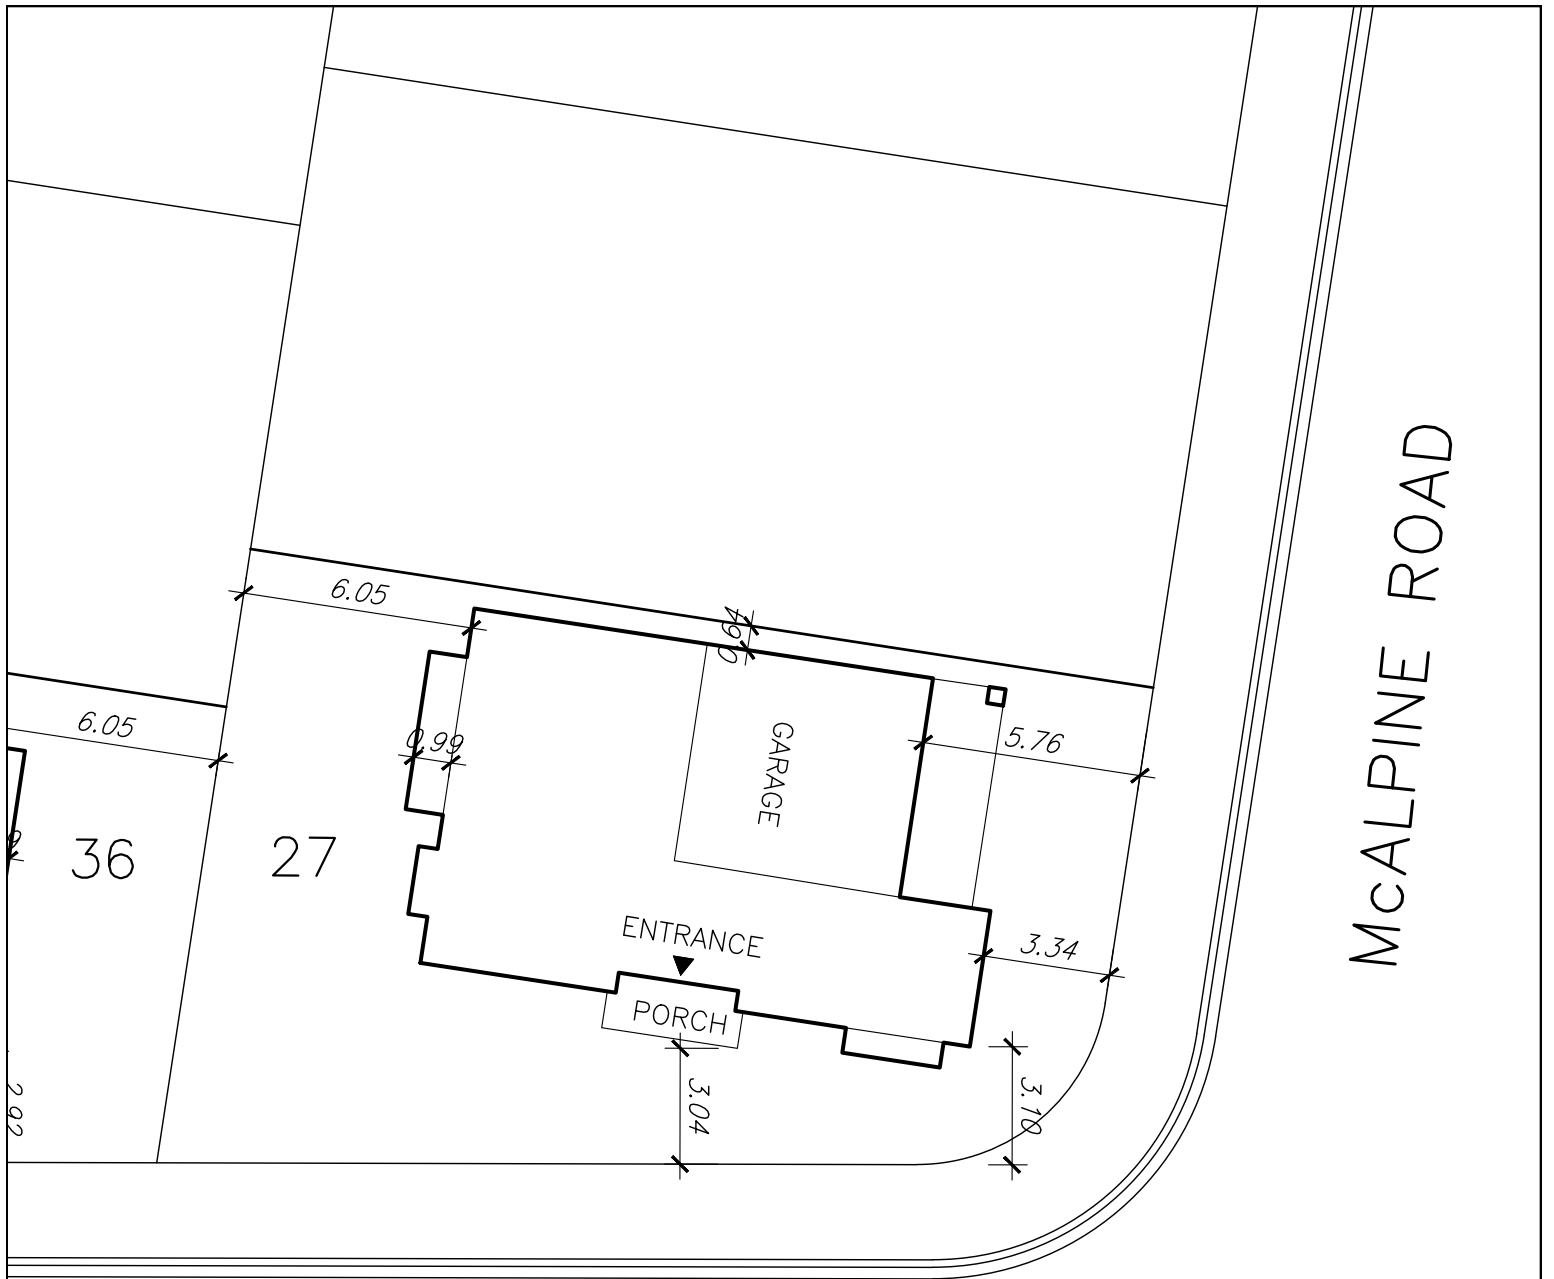

MCALPINE ROAD




LIGHTHEART DRIVE

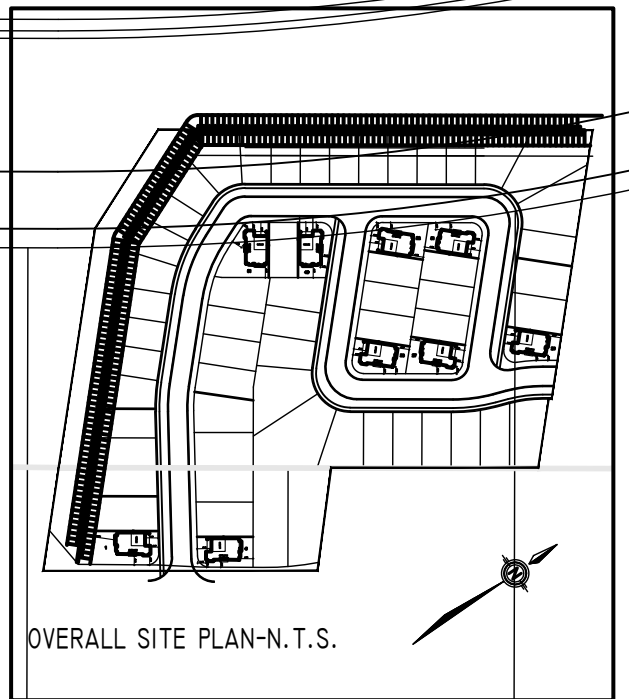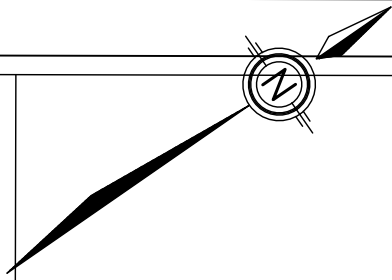

OVERALL SITE PLAN-N. T. S.

Client <b>CAIVAN</b>		Sheet Title CORNER LOT ZONING ANALYSIS		<b>Q4 Architects Inc.</b> 4110 Yonge Street, Suite 602 Toronto, Ontario M2P 2B7 TEL: (416) 322-6334 FAX: (416) 322-7294 EMAIL: info@q4architects.com	
Project Name: SUMMER VALLEY		Scale: N.T.S.	Drawn by: PM	Project No. 22008	File:
CALEDON, ONT.		Date: NOV. 2023	Date Revised:	Drawing No.	

# McALPINE ROAD

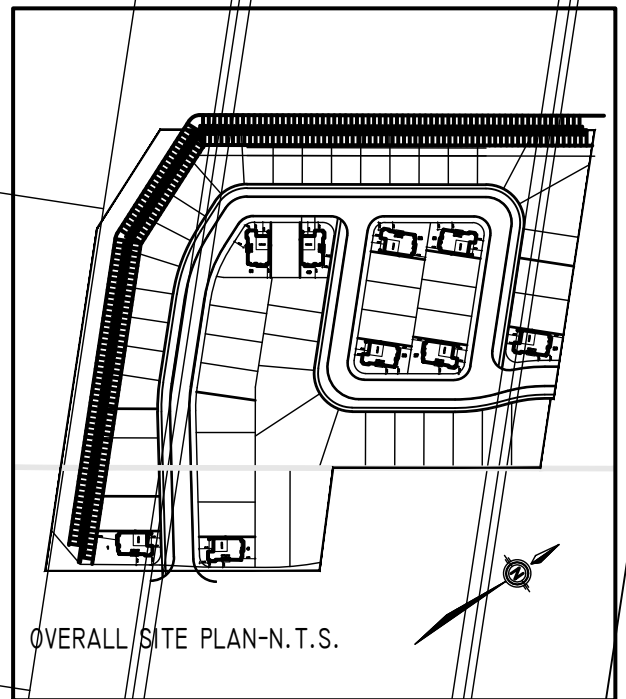
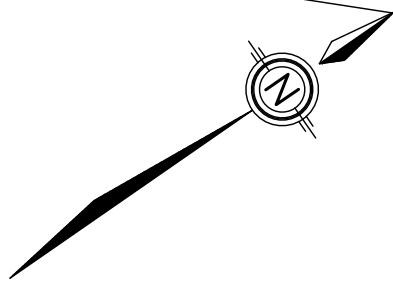
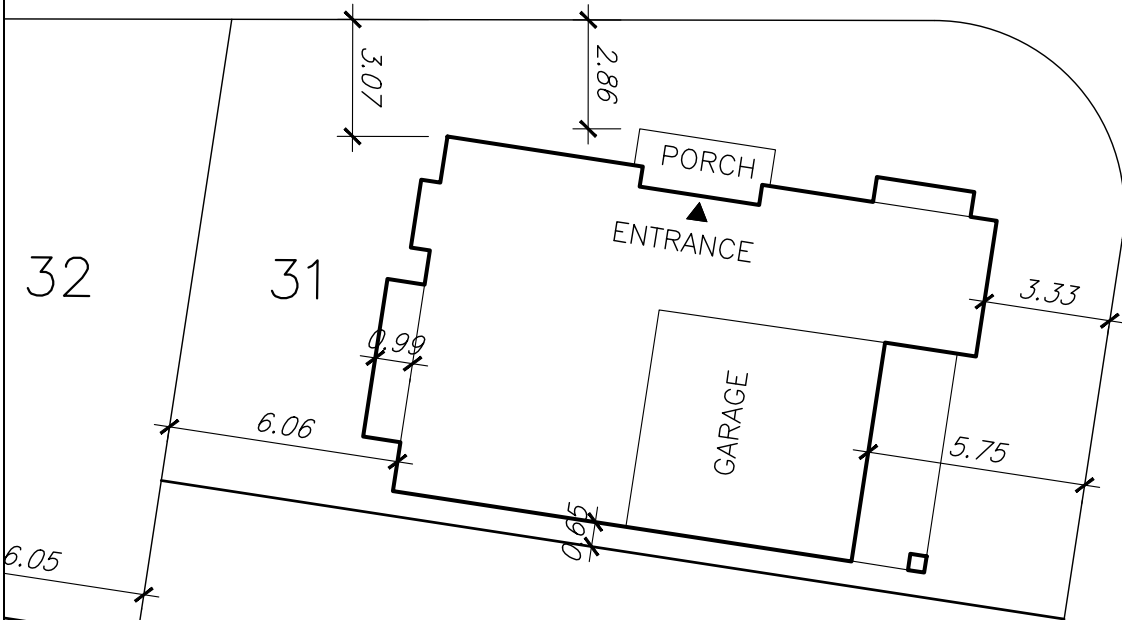


OVERALL SITE PLAN-N. T. S.

Client <b>CAIVAN</b>	Sheet Title <b>CORNER LOT ZONING ANALYSIS</b>		<b>Q4 Architects Inc.</b> 4110 Yonge Street, Suite 602 Toronto, Ontario M2P 2B7 TEL: (416) 322-6334 FAX: (416) 322-7294 EMAIL: info@q4architects.com		
	Project Name: <b>SUMMER VALLEY</b>	Scale: <b>N.T.S.</b>	Drawn by: <b>PM</b>	Project No. <b>22008</b>	File:
<b>CALEDON, ONT.</b>	Date: <b>NOV. 2023</b>	Date Revised:	Drawing No.		


# McALPINE ROAD

LIGHTHEART DRIVE

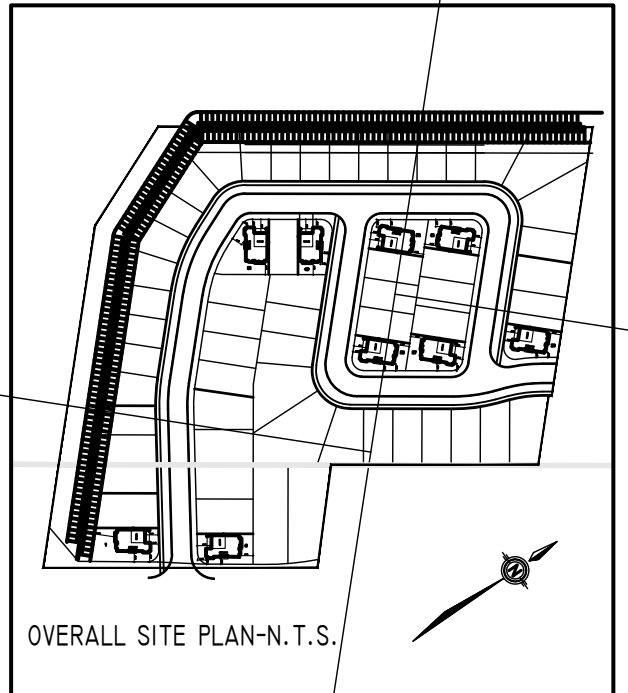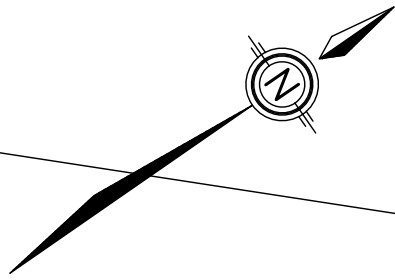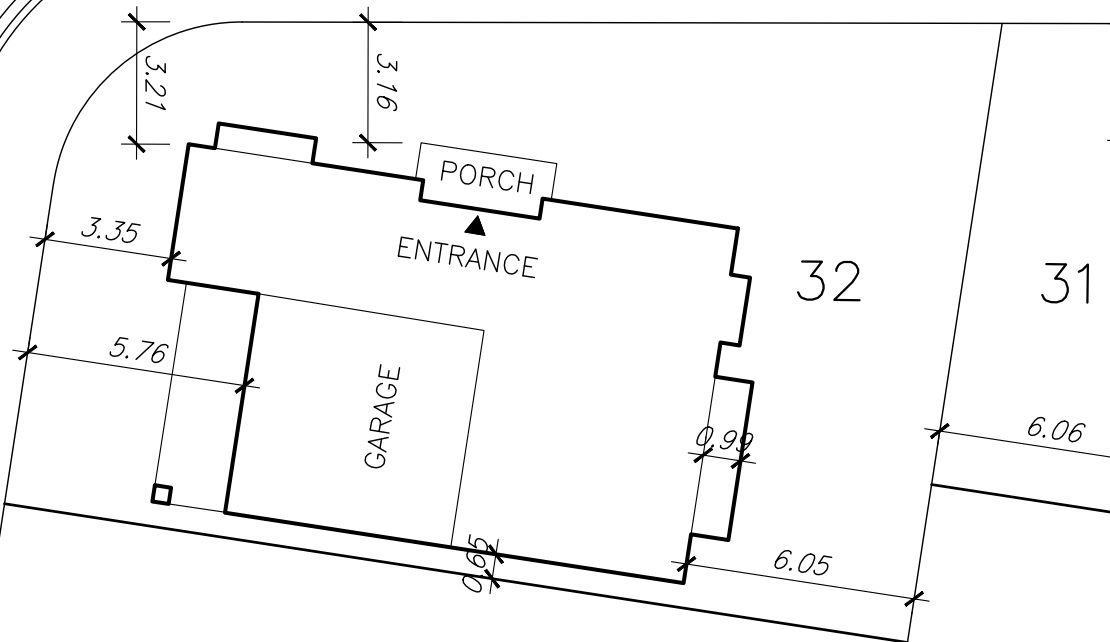

Client <b>CAIVAN</b>	Sheet Title <b>CORNER LOT ZONING ANALYSIS</b>		<b>Q4 Architects Inc.</b> 4110 Yonge Street, Suite 602 Toronto, Ontario M2P 2B7 TEL: (416) 322-6334 FAX: (416) 322-7294 EMAIL: info@q4architects.com		
	Project Name: <b>SUMMER VALLEY</b>	Scale: <b>N.T.S.</b>	Drawn by: <b>PM</b>	Project No. <b>22008</b>	Drawing No.
<b>CALEDON, ONT.</b>	Date: <b>NOV. 2023</b>	Date Revised:	File:		

# McALPINE ROAD

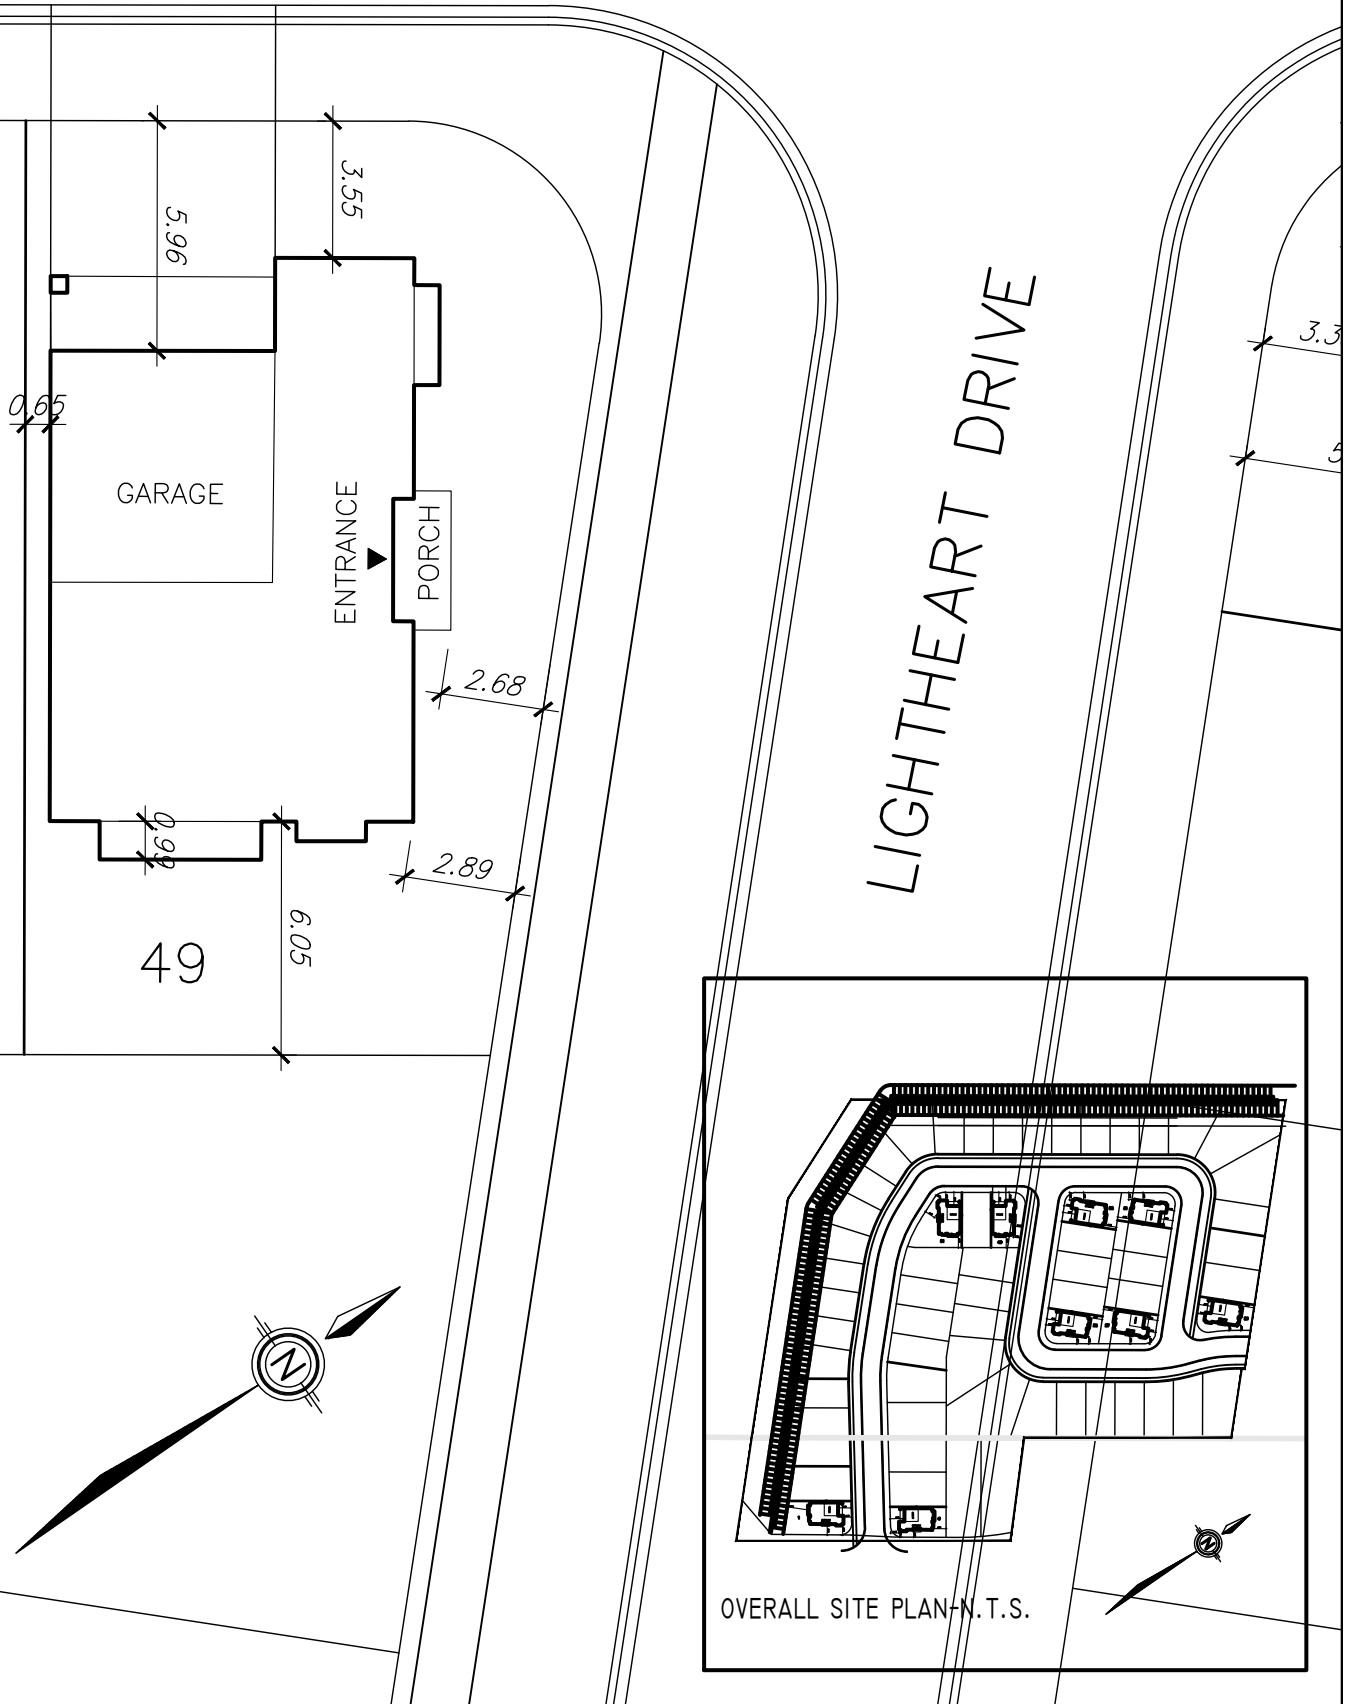

Client  
**CAIVAN**

Project Name:  
**SUMMER VALLEY**

**CALEDON, ONT.**

Sheet Title  
**CORNER LOT ZONING ANALYSIS**

Scale:  
**N.T.S.**

Date:  
**NOV. 2023**

Drawn by:  
**PM**

Date Revised:

**Q4 Architects Inc.**




4110 Yonge Street, Suite 602  
 Toronto, Ontario M2P 2B7  
 TEL: (416) 322-6334  
 FAX: (416) 322-7294  
 EMAIL: info@q4architects.com

Project No.  
**22008**


File:

Drawing No.

MCALPINE ROAD

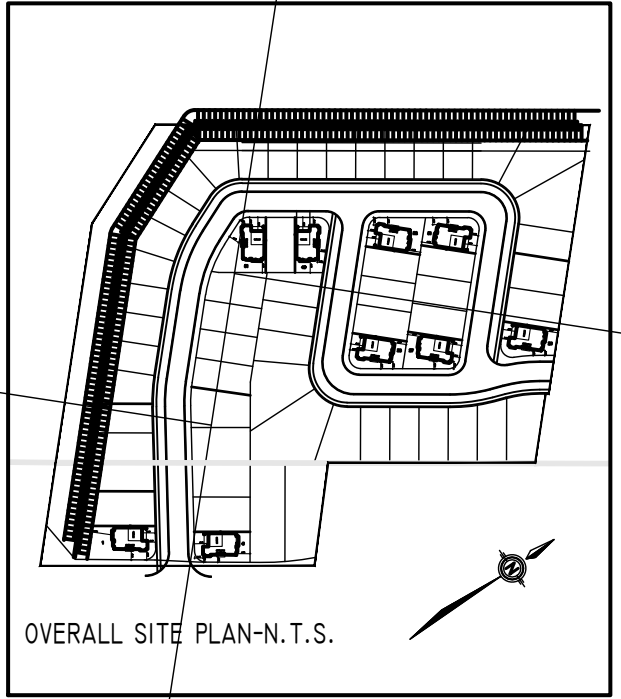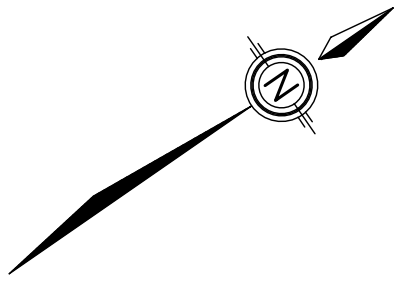
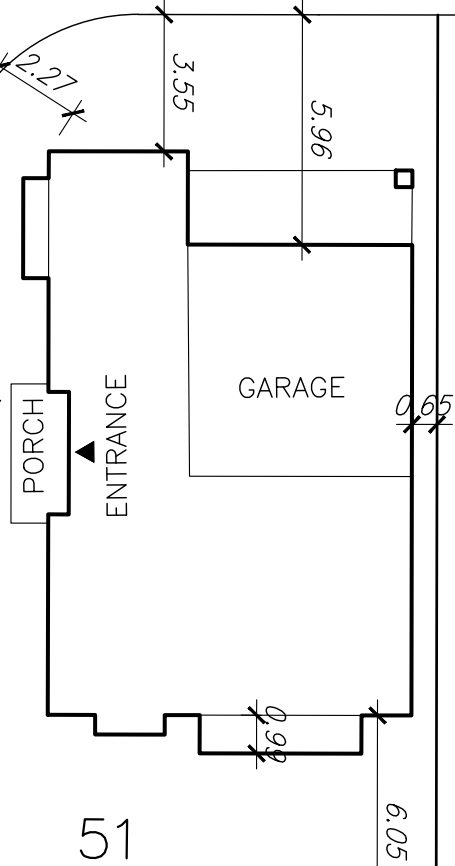


Client <b>CAIVAN</b>	Sheet Title <b>CORNER LOT ZONING ANALYSIS</b>		<b>Q4 Architects Inc.</b> 4110 Yonge Street, Suite 602 Toronto, Ontario M2P 2B7 TEL: (416) 322-6334 FAX: (416) 322-7294 EMAIL: info@q4architects.com		
	Project Name: <b>SUMMER VALLEY</b>	Scale: <b>N.T.S.</b>	Drawn by: <b>PM</b>	Project No. <b>22008</b>	File:
<b>CALEDON, ONT.</b>	Date: <b>NOV. 2023</b>	Date Revised:	Drawing No.		

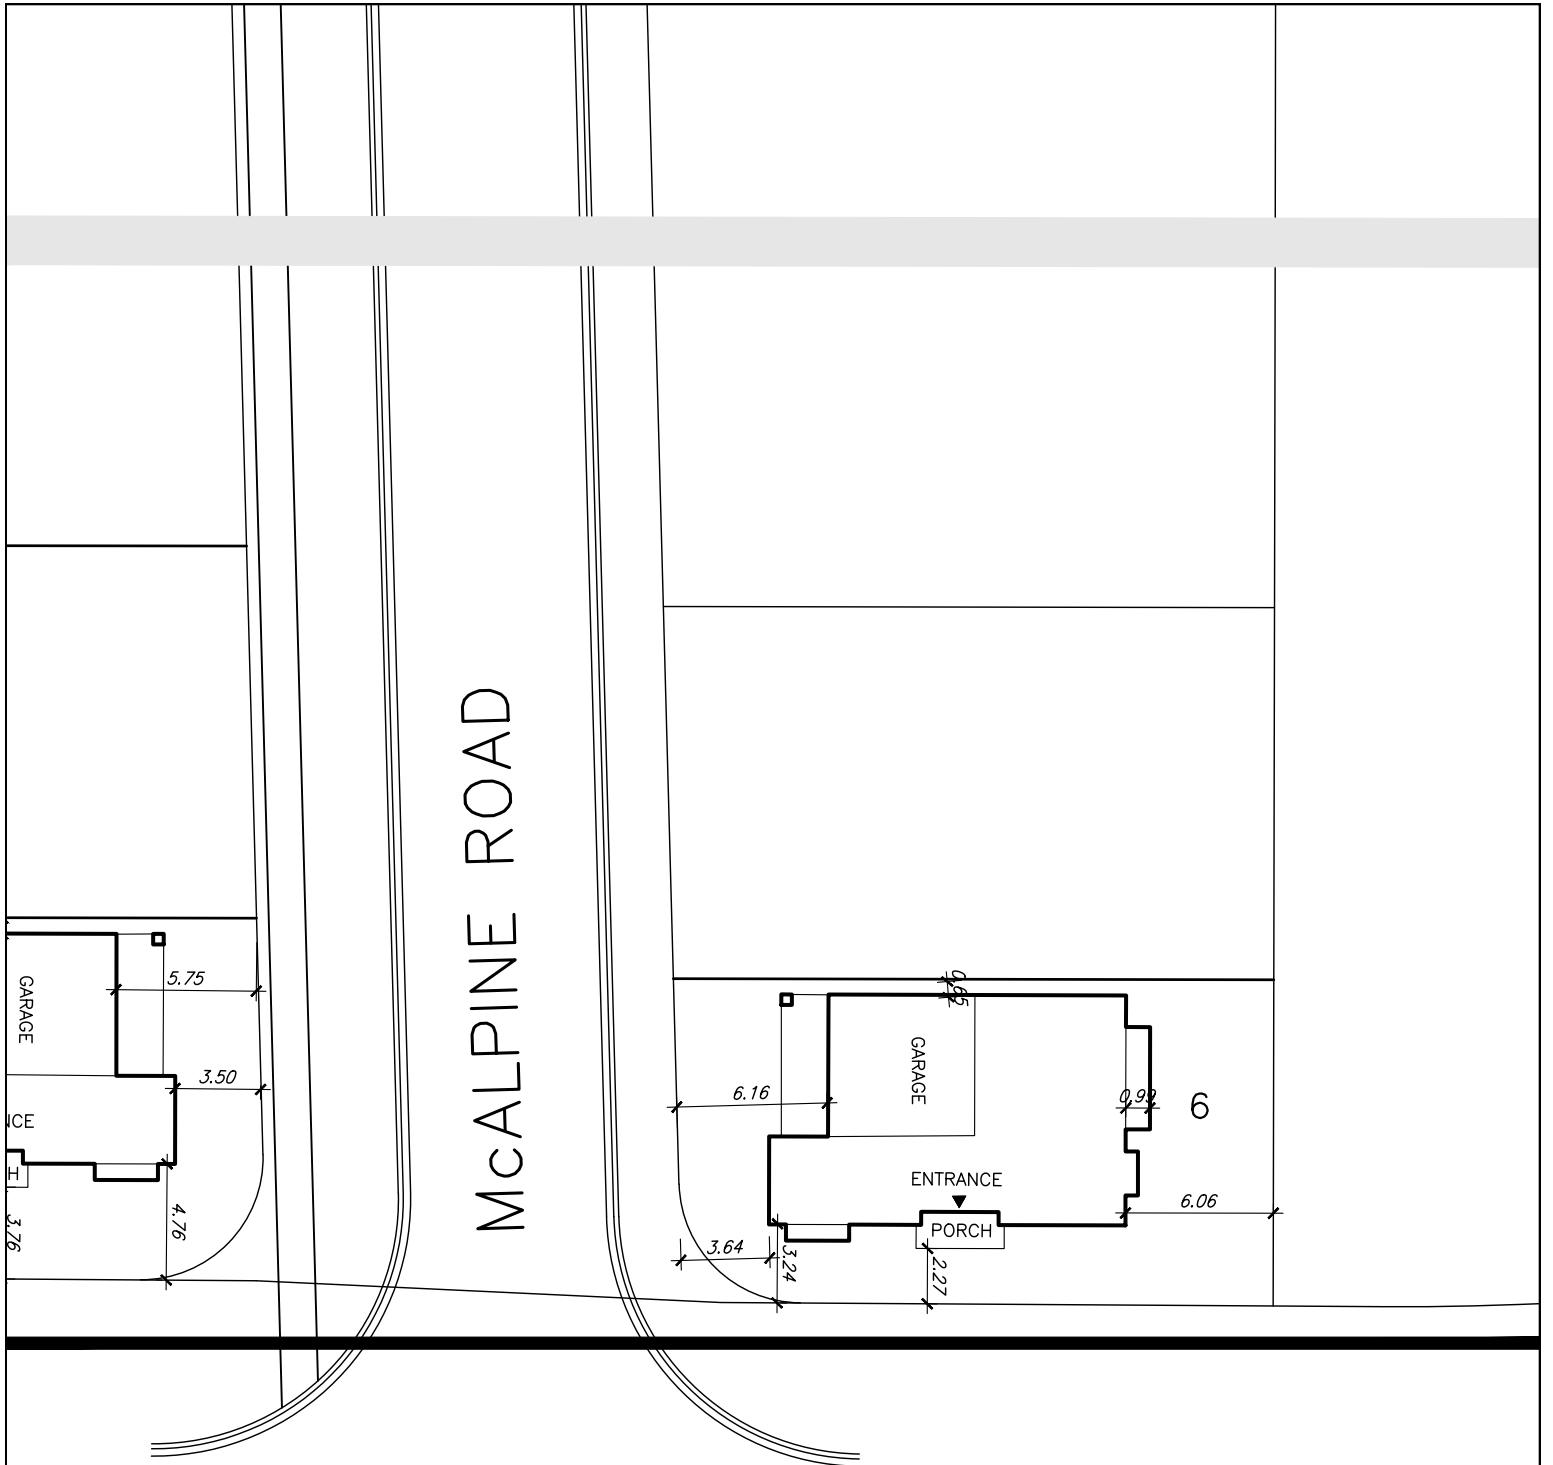

McALPINE ROAD




HIGHWOOD ROAD

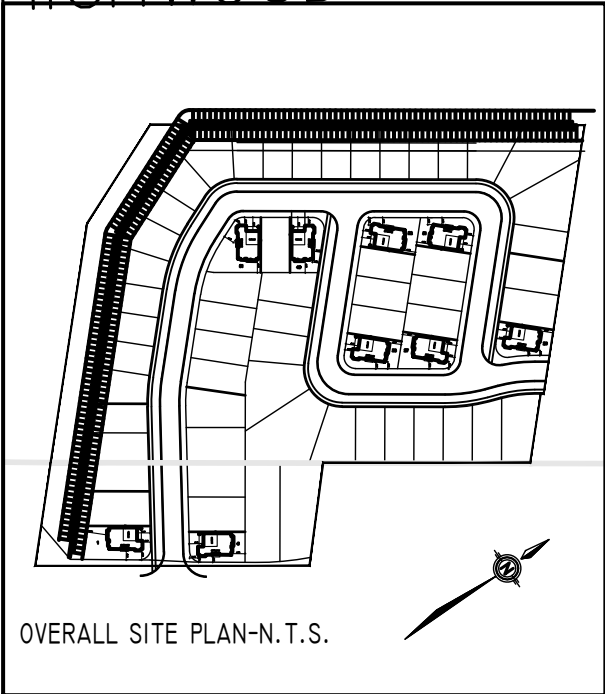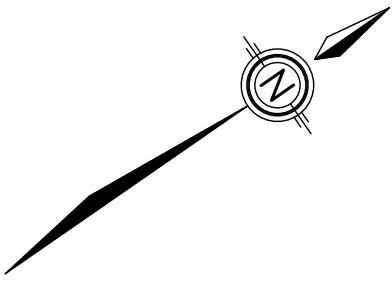

OVERALL SITE PLAN-N. T. S.

Client <b>CAIVAN</b>	Sheet Title CORNER LOT ZONING ANALYSIS		Q4 Architects Inc.		
	Project Name: SUMMER VALLEY		Scale: N.T.S.	Drawn by: PM	4110 Yonge Street, Suite 602 Toronto, Ontario M2P 2B7 TEL: (416) 322-6334 FAX: (416) 322-7294 EMAIL: info@q4architects.com
CALEDON, ONT.	Date: NOV. 2023	Date Revised:	Project No. 22008	File:	Drawing No.



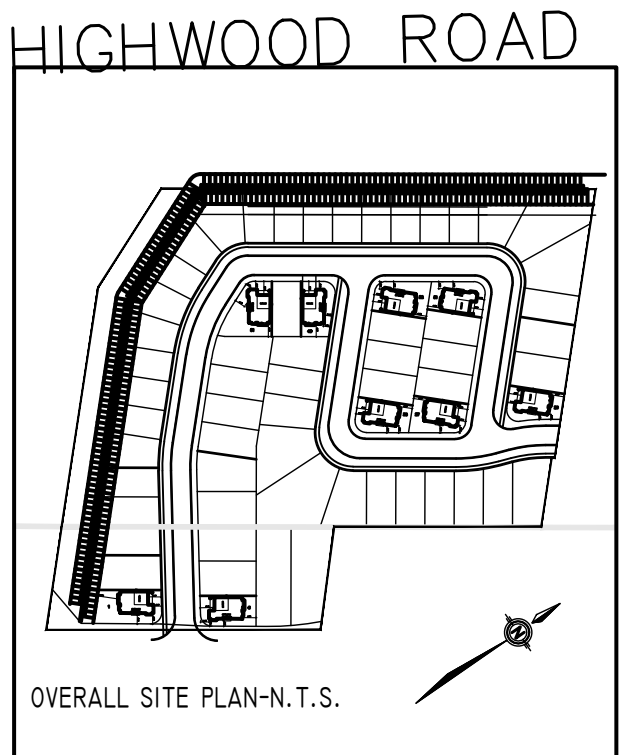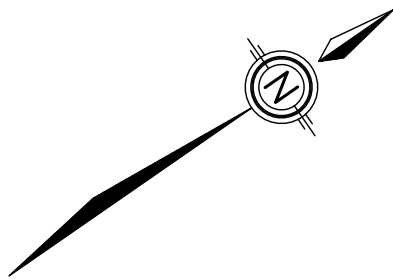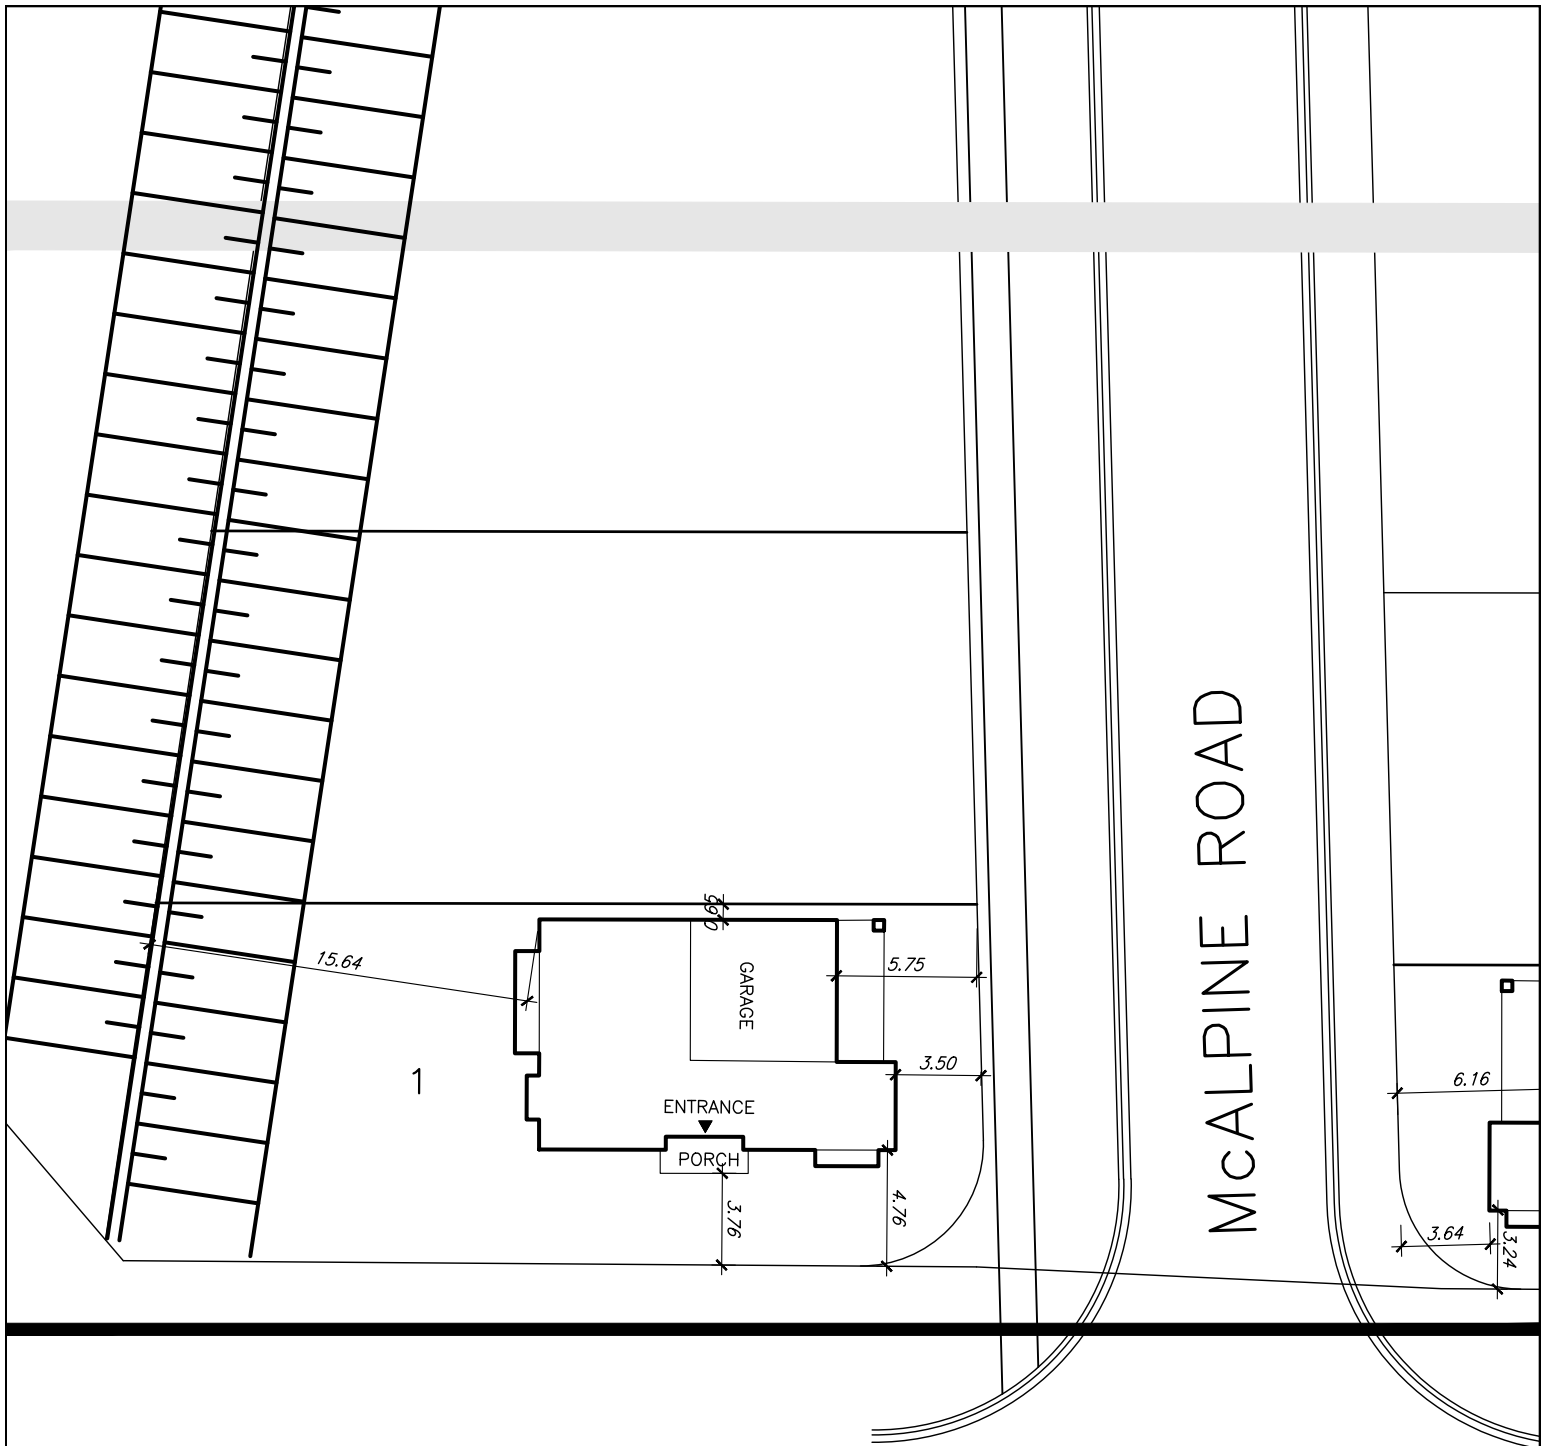

Client <b>CAIVAN</b>	Sheet Title <b>CORNER LOT ZONING ANALYSIS</b>		<b>Q4 Architects Inc.</b> 4110 Yonge Street, Suite 602 Toronto, Ontario M2P 2B7 TEL: (416) 322-6334 FAX: (416) 322-7294 EMAIL: info@q4architects.com		
	Project Name: <b>SUMMER VALLEY</b>	Scale: <b>N.T.S.</b>	Drawn by: <b>PM</b>	Project No. <b>22008</b>	File:
<b>CALEDON, ONT.</b>	Date: <b>NOV 2023</b>	Date Revised:	Drawing No.		