



TOWN OF CALEDON
PLANNING
RECEIVED
March 28, 2024

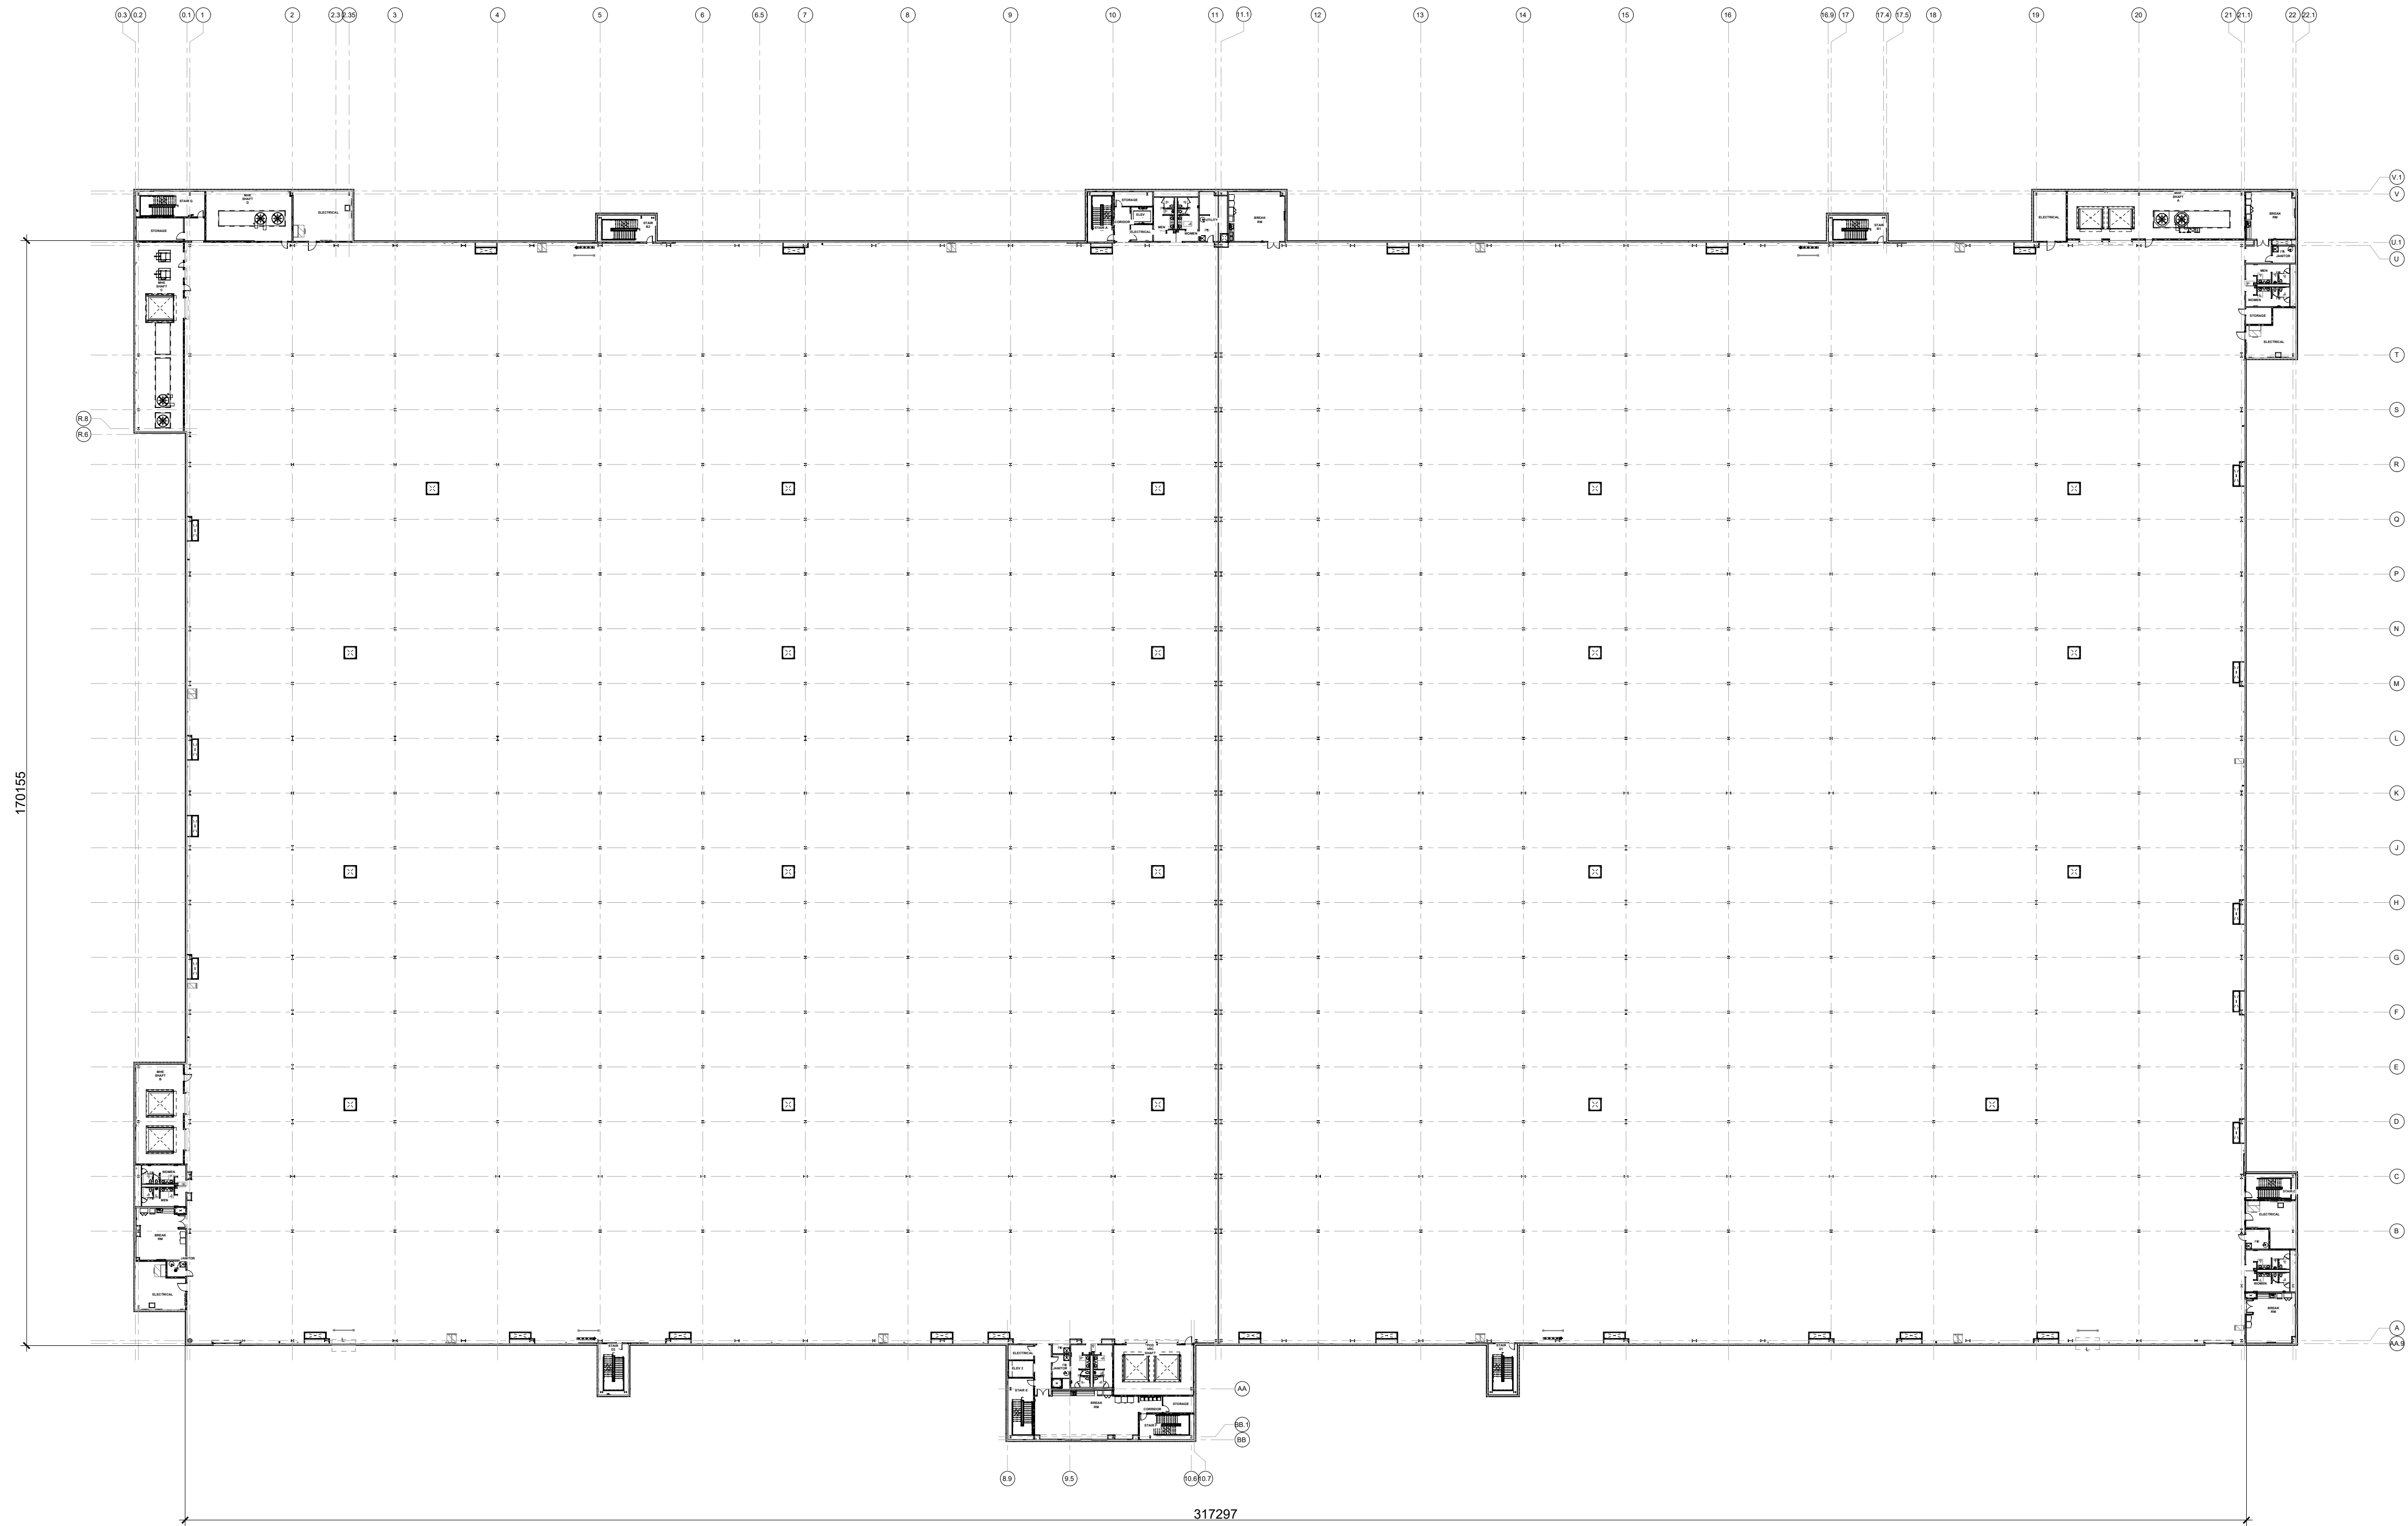

BUILDING 3 - RSP LEVEL 4 PLAN

SCALE: 1/2"=1'-0"

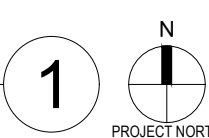

BUILDING 3 FLOOR PLANS

DATE	ISSUED FOR	REMARKS
1	2023-12-13	ISSUED FOR OPAZBA

PA / PM:	AS
DRAWN BY:	JS
JOB NO.:	TOR23-0063-00

SHEET
A126

WARE MALCOMB
ARCHITECTURE
PLANNING
INTERIORS
CIVIL ENGINEERING
BRANDING
BUILDING MEASUREMENT
6220 Highway 7, Suite 300
Vaughan, ON L4H 0R1, Canada
P 905.760.1221



**QUADREAL PROPERTY GROUP &
TRIBAL PARTNERS CANADA INC.**
12668 & 12862 DIXIE ROAD
CALEDON, ONTARIO CANADA

W:\TOR23\063\0063\0063\Architectural\CAD\SDI_ANZ Dwg\Bldg\CAD\ARS G-4.5 Gen11.5 V2.XB_COMBINED BUILDING SHELL.dwg

THESE DRAWINGS AND SPECIFICATIONS ARE THE PROPERTY AND COPYRIGHT OF WARE MALCOMB AND SHALL NOT BE USED ON ANY OTHER WORK EXCEPT BY AGREEMENT WITH WARE MALCOMB. WRITTEN DIMENSIONS SHALL TAKE PRECEDENCE OVER SCALED DIMENSIONS AND SHALL BE VERIFIED ON THE JOB SITE. ANY DISCREPANCY SHALL BE BROUGHT TO THE NOTICE OF WARE MALCOMB PRIOR TO THE COMMENCEMENT OF ANY WORK.