
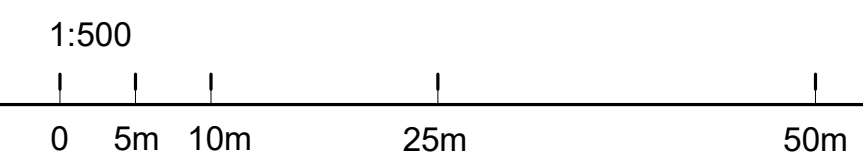


TOWN OF CALEDON  
PLANNING  
RECEIVED  
March 28, 2024

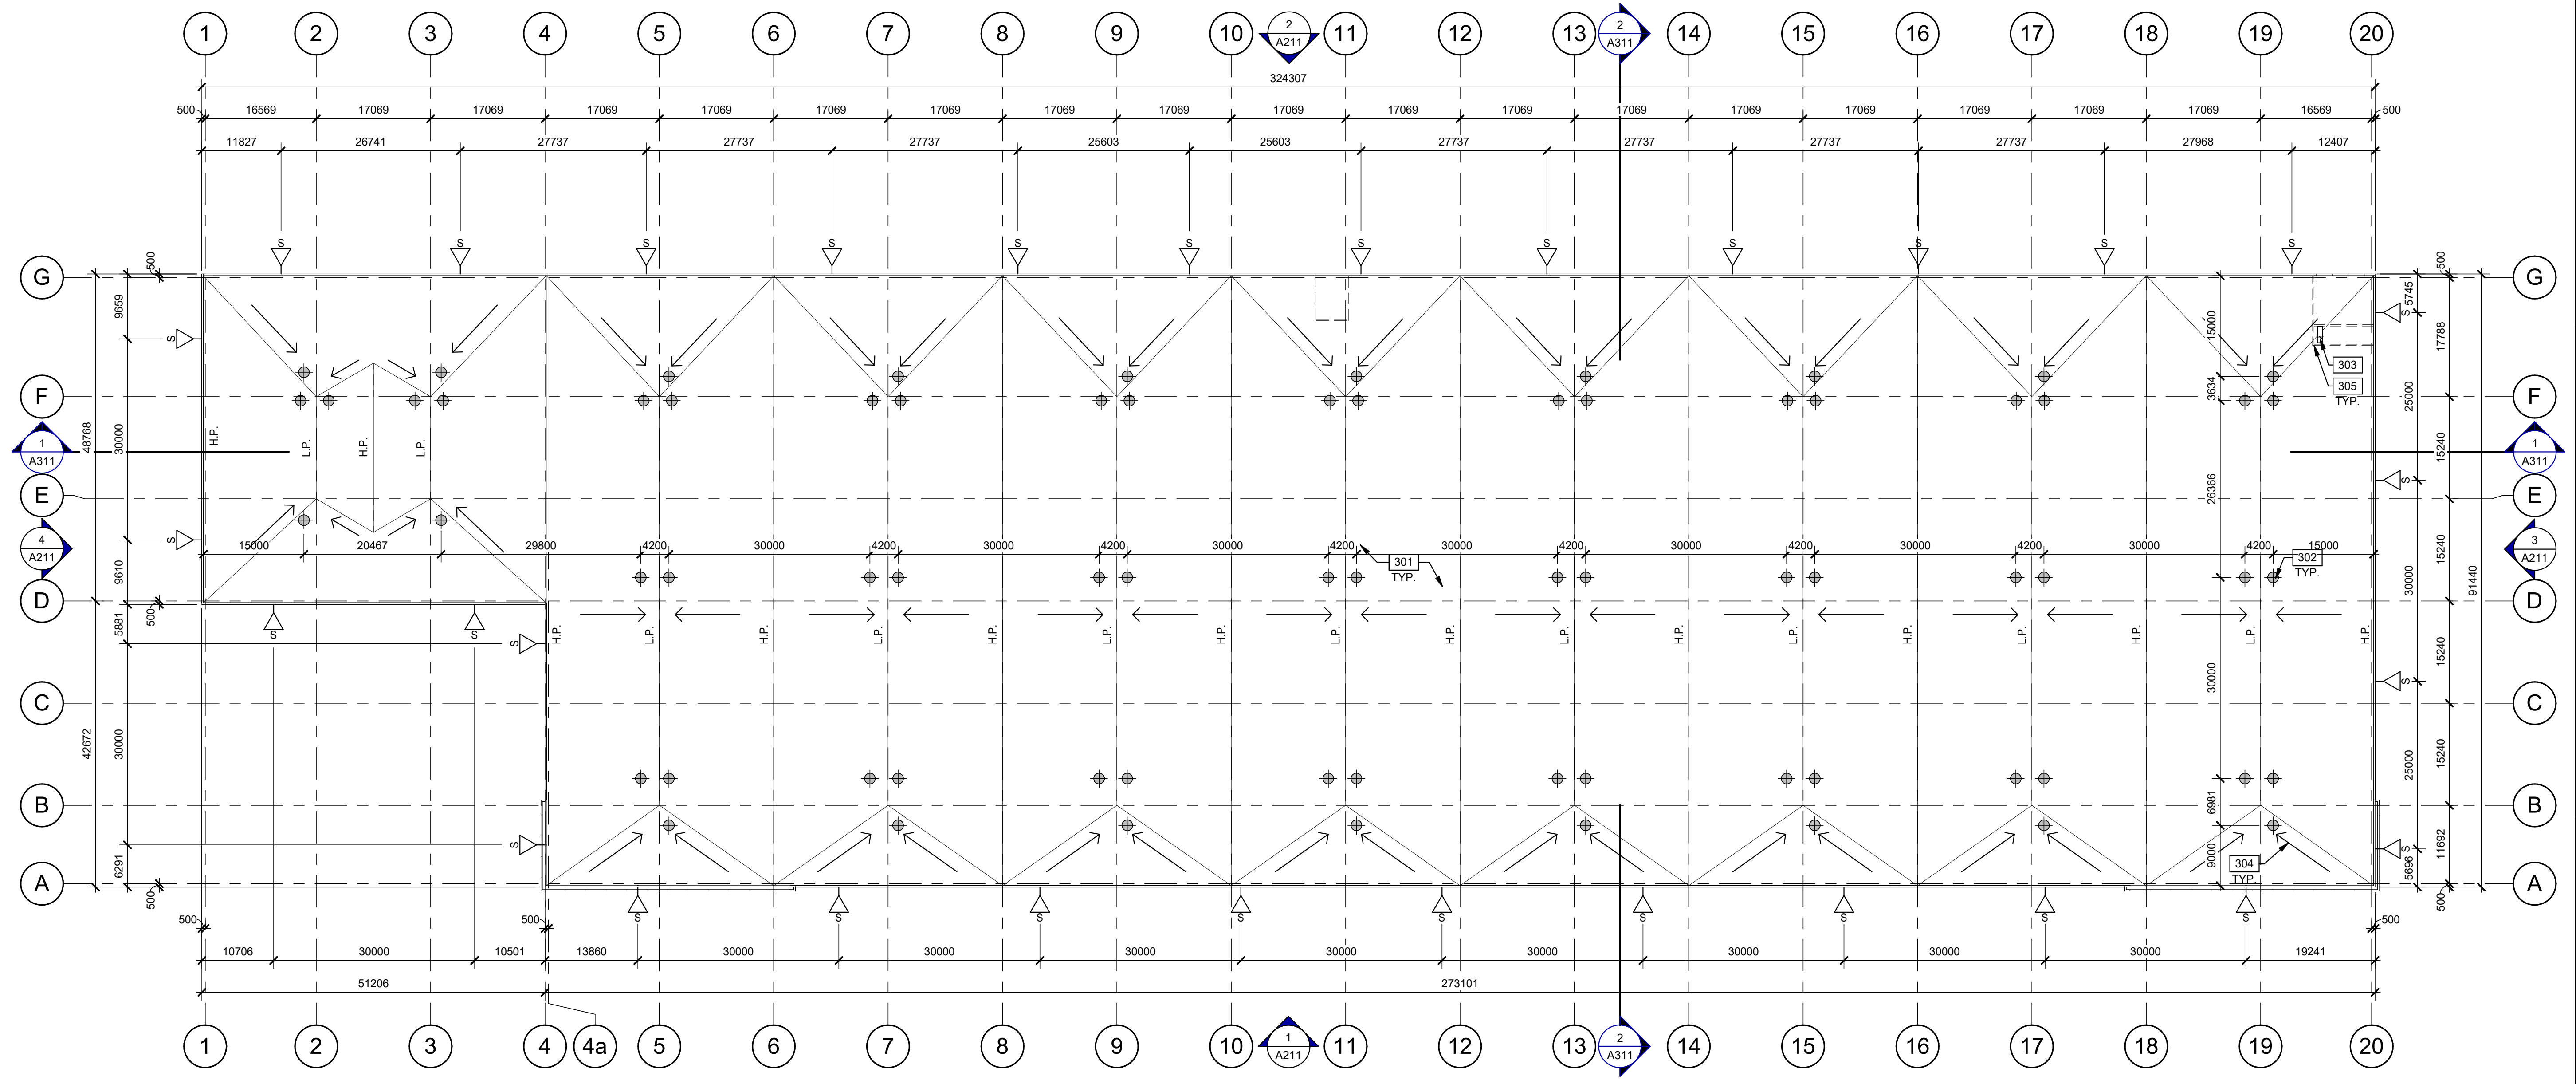

BUILDING 2 - ROOF PLAN  
SCALE: 1:500

LEGEND

- FLOW LINE TO DRAIN.
- ROOF DRAIN - SEE MECHANICAL DRAWINGS.
- ROOF SCUPPER LOCATION - SEE ELEVATIONS.
- OUTLINE OF WALL BELOW.

KEYNOTES

- 301 TPO ROOFING SYSTEM.
- 302 ROOF DRAINS.
- 303 ROOF HATCH.
- 304 FLOW LINE TO DRAIN.
- 305 LINE OF WALL BELOW.

THESE DRAWINGS AND SPECIFICATIONS ARE THE PROPERTY AND COPYRIGHT OF WARE MALCOMB AND SHALL NOT BE USED ON ANY OTHER WORK EXCEPT BY AGREEMENT WITH WARE MALCOMB. WRITTEN DIMENSIONS SHALL TAKE PRECEDENCE OVER SCALED DIMENSIONS AND SHALL BE KEPT ON THE JOB SITE. ANY DISCREPANCY SHALL BE BROUGHT TO THE NOTICE OF WARE MALCOMB PRIOR TO THE COMMENCEMENT OF ANY WORK.

**WARE MALCOMB**  
ARCHITECTURE  
CIVIL ENGINEERING  
PLANNING  
BUILDING MEASUREMENT  
INTERIORS  
6220 Highway 7, Suite 300  
Vaughan, Ontario, L4H 0R1, Canada  
P 905.650.4696

ONTARIO ASSOCIATION  
OF ARCHITECTS  
*caafan*  
AMANDA ALVARO-SANABRIA  
LICENCE 7712

**QUADREAL PROPERTY GROUP & TRIBAL PARTNERS CANADA INC.**  
12668 & 12862 DIXIE ROAD  
CALEDON, ONTARIO CANADA

BUILDING 2 - ROOF PLAN	
DATE	REMARKS
12-12-2023	ISSUED FOR OPAZBA

PA/PM:	A. SANABRIA
DRAWN BY:	O.S.
JOB NO.:	TOR22-0054-01

SHEET  
**A191**