


KEY PLAN NTS

LEGEND

	PROPERTY LINE
	LEGAL LINE
	EX. CONTOUR
	EX. DITCH
	EX. WATERCOURSE
	EX. MARSH
	EX. FENCE
	EX. CULVERT
	EX. SANITARY SEWER
	EX. STORM SEWER
	EX. WATERMAIN
	EX. BURIED BELL
	EX. GAS
	EX. BURIED HYDRO
	EX. OVERHEAD HYDRO
	EX. BURIED CATV
	EX. OVERHEAD HYDRO AND CATV
	EX. CONCRETE WALL
	EX. GATE
	EX. STORM/SANITARY MAINTENANCE HOLE
	EX. CATCHBASIN
	EX. HYDRANT
	EX. LIGHT POLE
	EX. HYDRO POLE
	EX. BELL POLE
	EX. MONITORING WELL
	EX. WATER VALVE
	EX. BELL PEDESTAL
	EX. CATV PEDESTAL
	EX. GUYWIRE
	EX. BENCHMARK
	EX. VEGETATION
	SITE SECURITY FENCE
	GATE
	EX. ELEVATION
	FINISHED ELEVATION
	OVERLAND FLOW
	CONTOUR

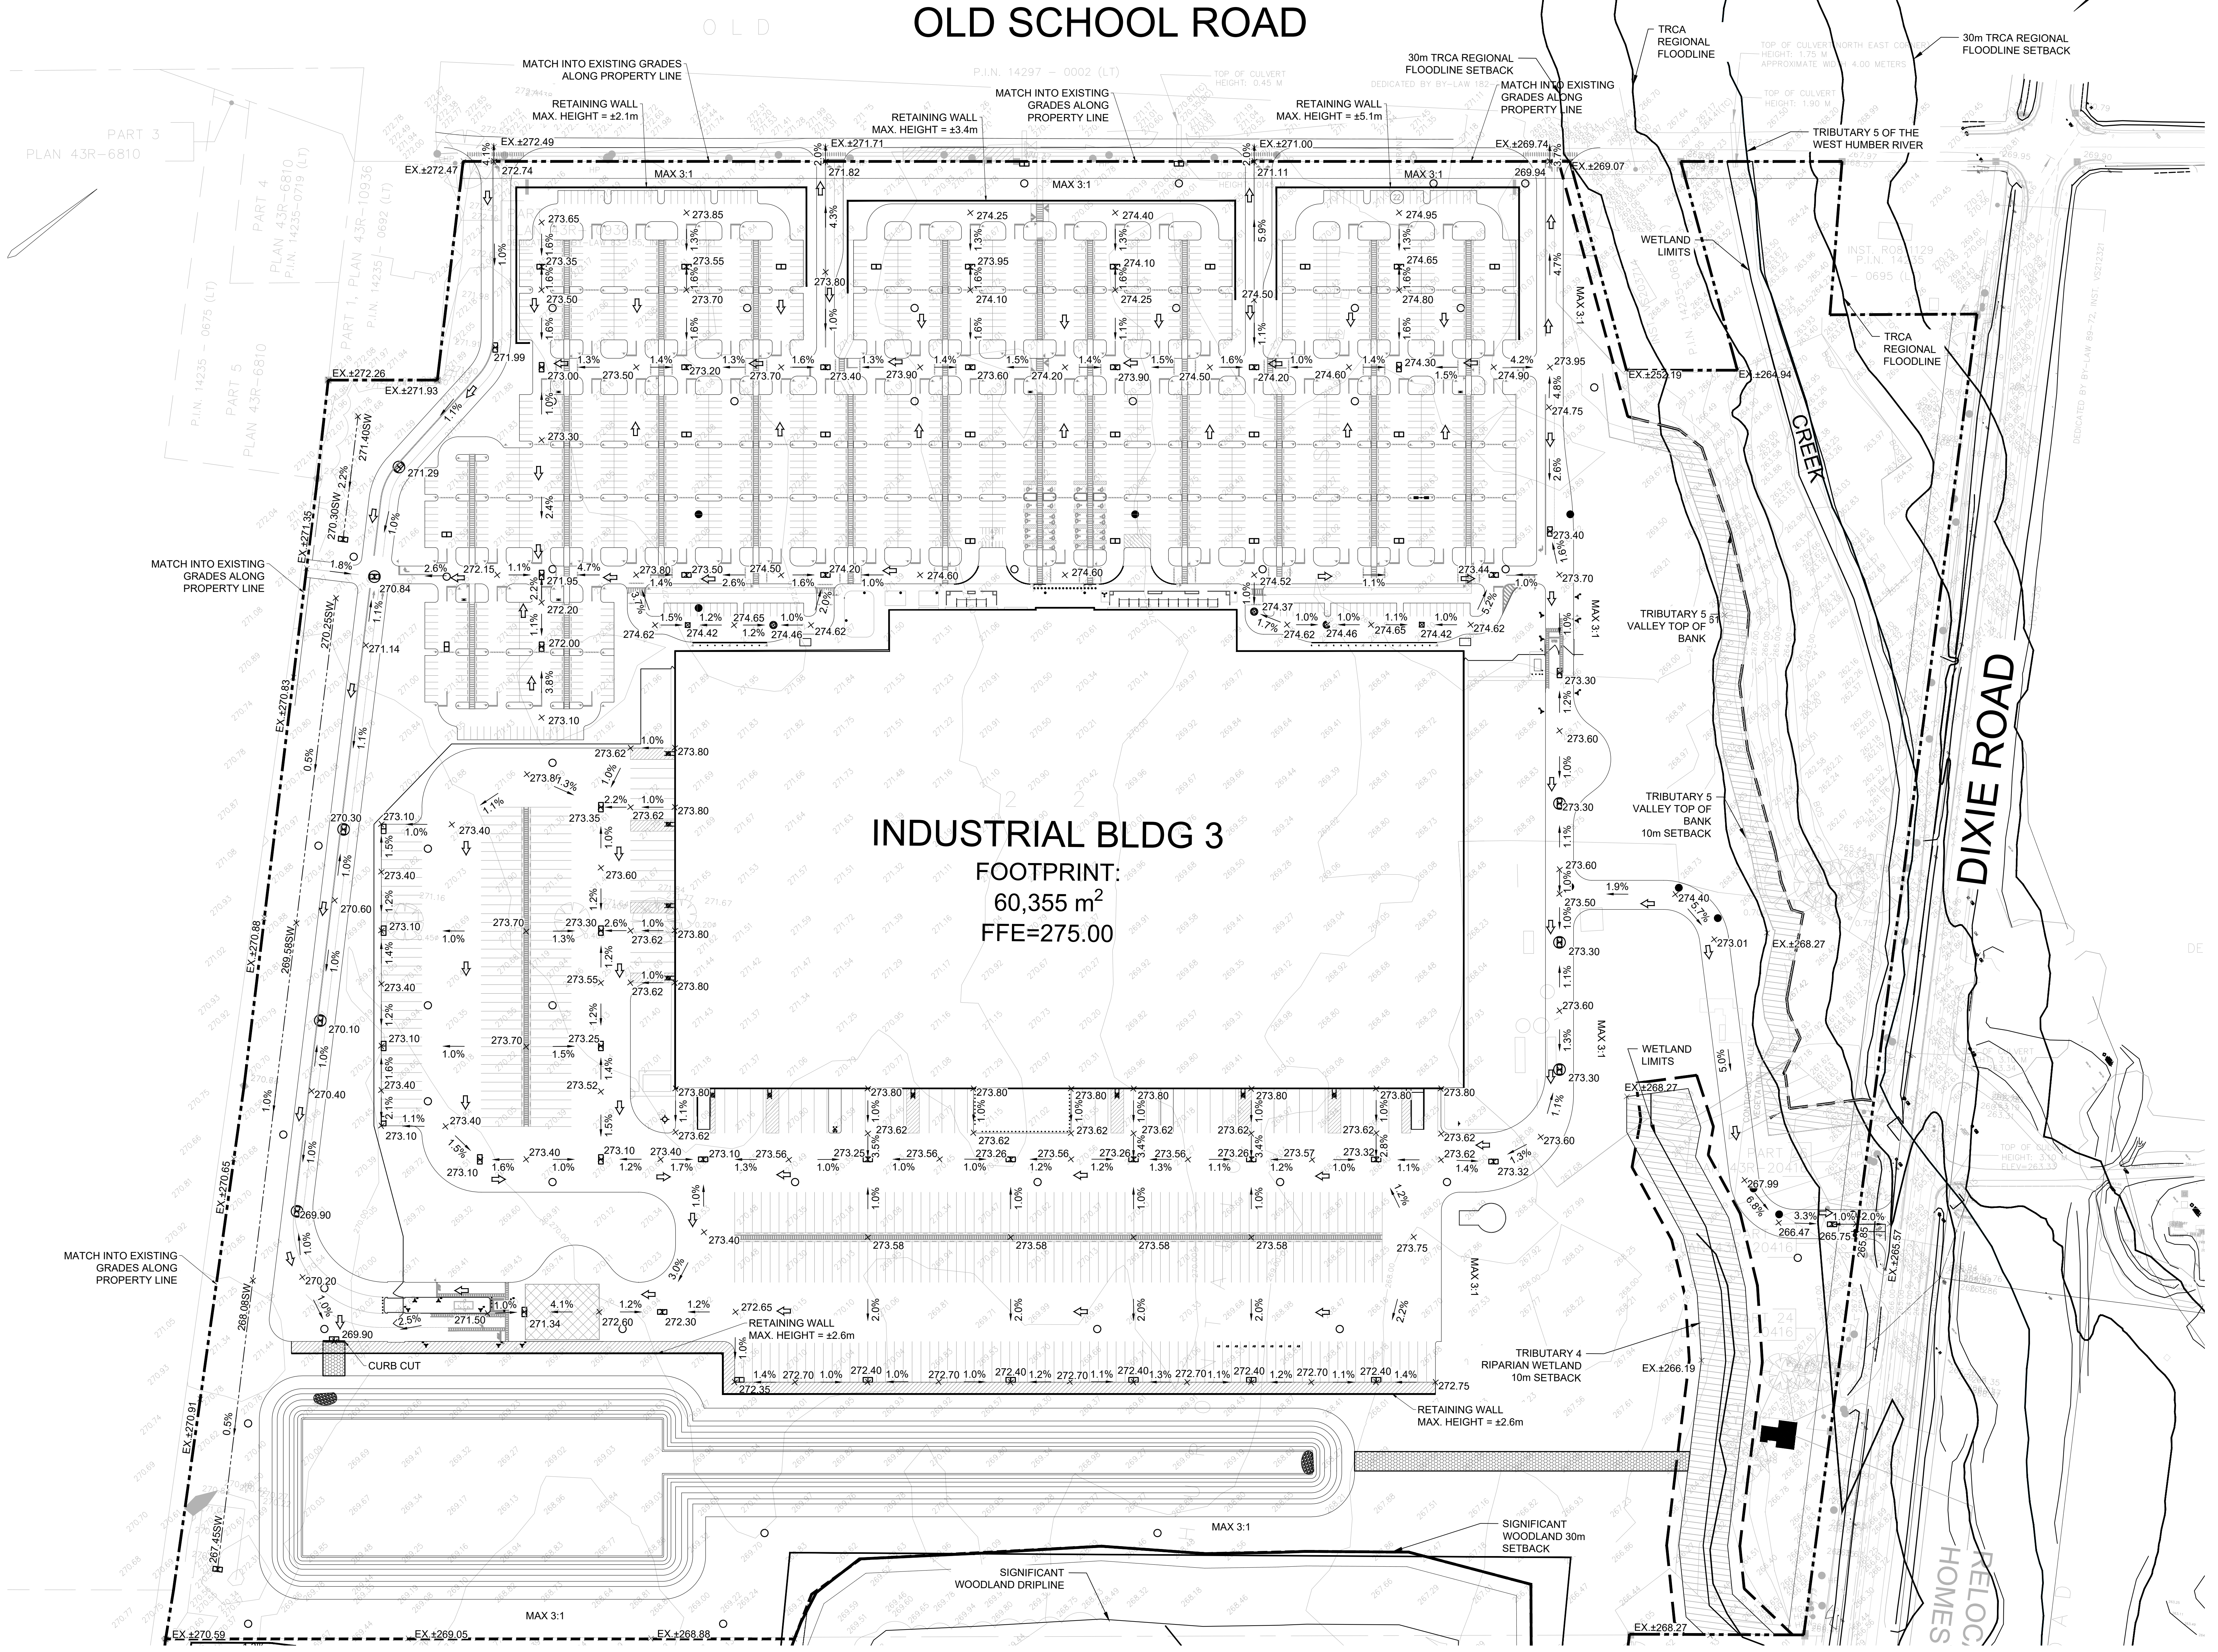

SEE DWG. SG2

PRELIMINARY

1	ISSUED FOR O.P.A. / Z.B.A.	D.A.	FEB. 2024
ALL PREVIOUS ISSUES OF THIS DRAWING ARE SUPERSEDED. APPR.			
QUADREAL PROPERTY GROUP LIMITED & TRIBAL PARTNERS CANADA INC. MUNICIPALITY TOWN OF CALEDON PROJECT TITLE 12668 & 12862 DIXIE ROAD SHEET TITLE SITE GRADING PLAN CONSULTANT 100 Commerce Valley Dr. West, Thornhill, ON Canada L3T 0A1 © 1994-2023 WSP 1-800-963-0993 www.wsp.com			
DESIGNED	D.A.	DRAWN	E.K.
CHECKED	D.A.	DATE	FEBRUARY 2024
PROJECT NUMBER	201-11545		
DWG. NUMBER	SG1		