Aug 22, 2022




⁺0.0 ⁺0.0 ⁺0.0

0.0 + 0.0

0.0

0.0 + 0.0 + 0.0

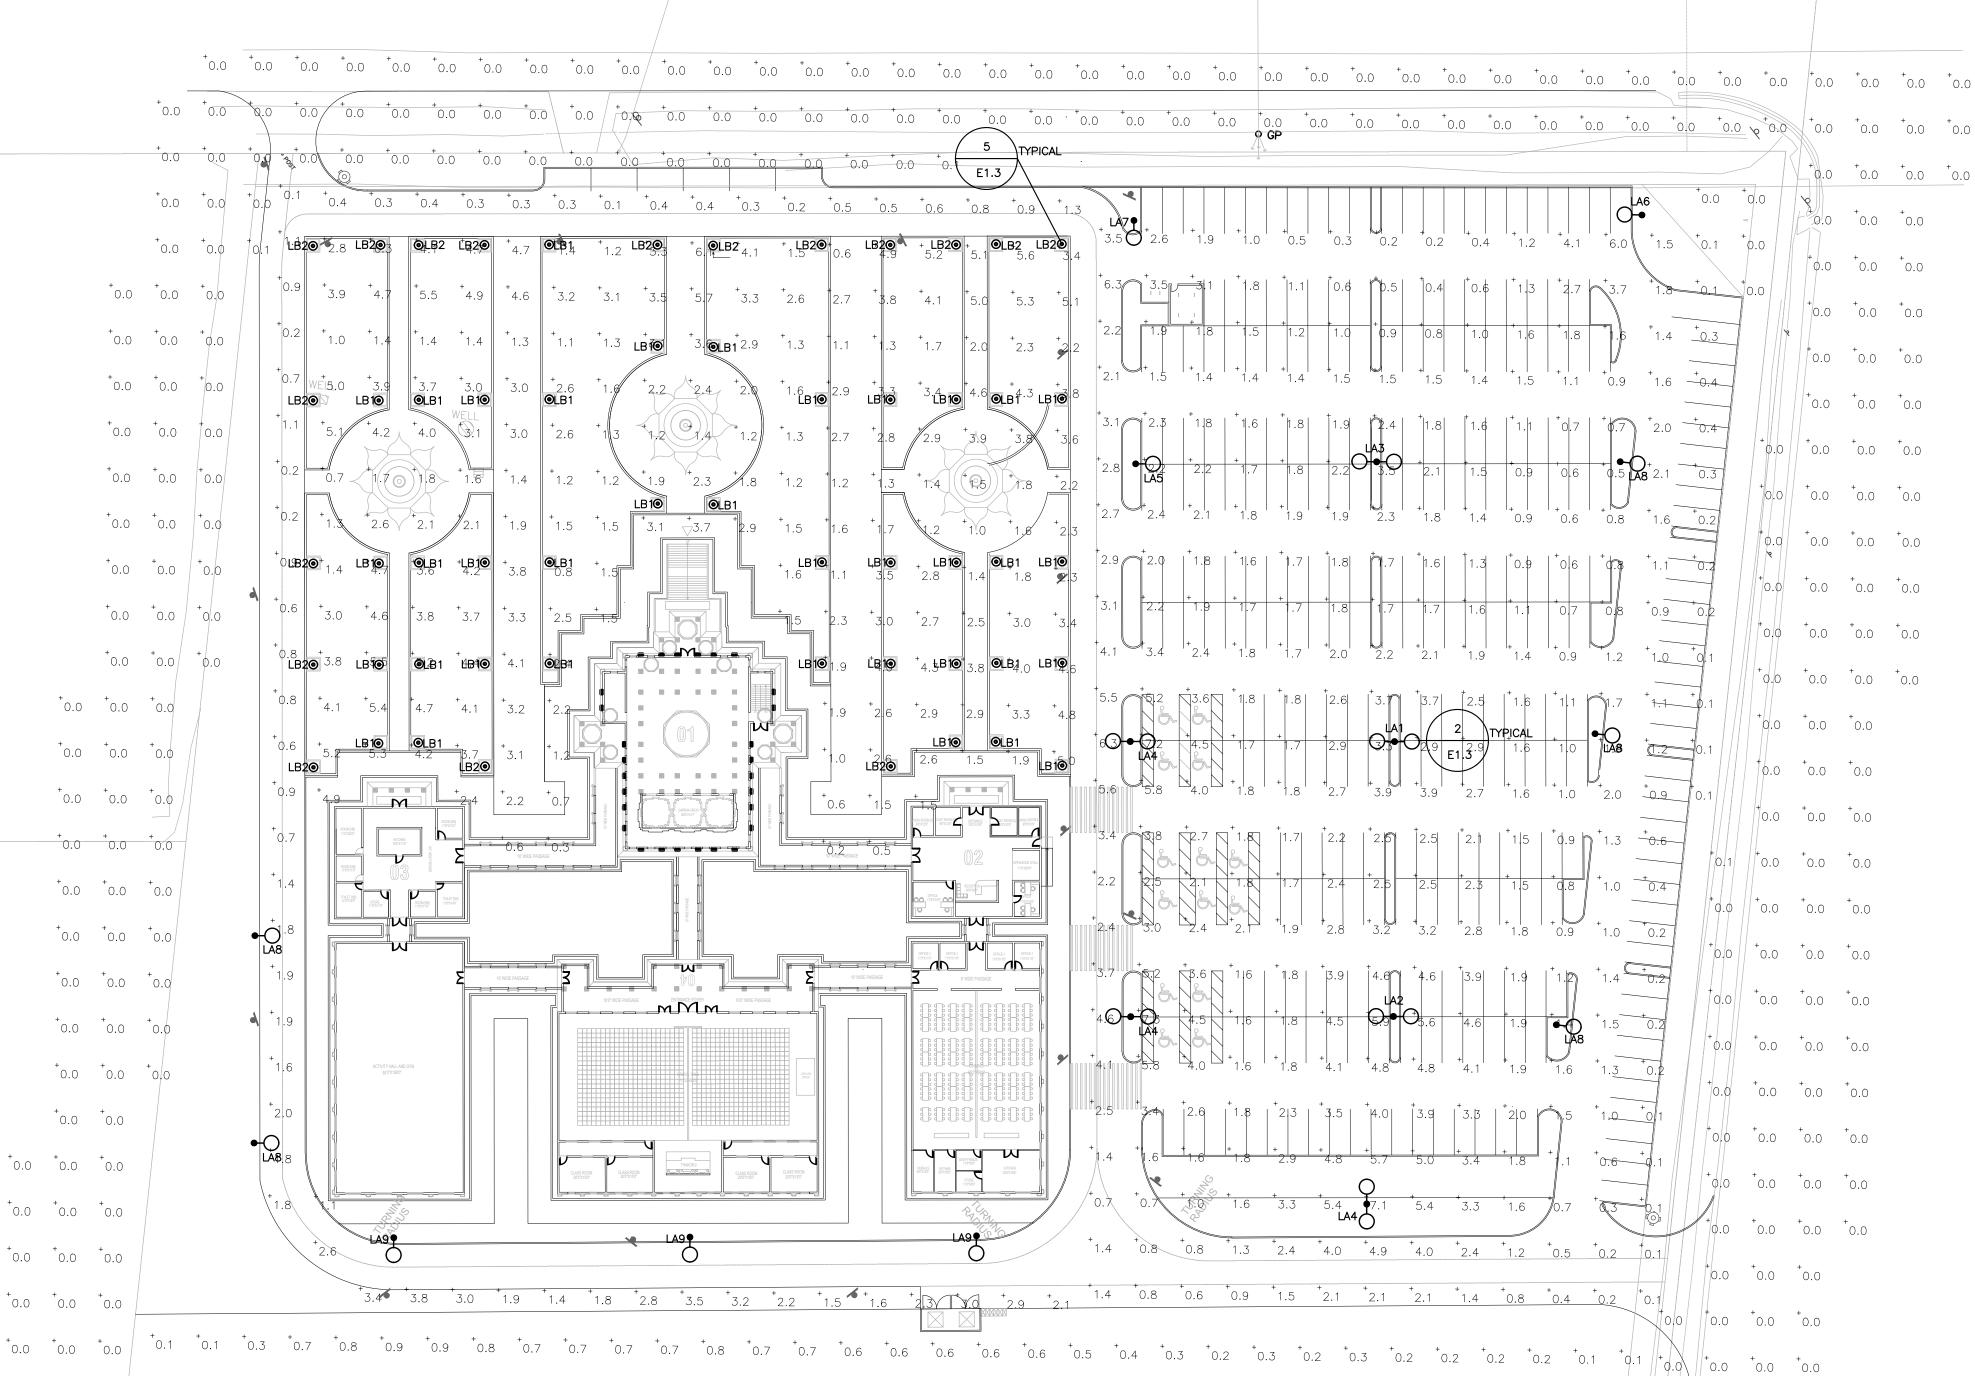

 $^{+}0.1$ $^{+}0.2$ $^{+}0.2$ $^{+}0.2$ $^{+}0.2$ $^{+}0.2$ $^{+}0.1$ $^{+}$

 $^{+}0.0$ $^{+}0.1$ $^{+}$



*\big| \dots \dots

\dots
\begin{align*}
\dots**
\dots





3. 2. 1.	RE-ISSUED FOR ZPA/SPA RE-ISSUED FOR ZPA/SPA ISSUED FOR ZPA/SPA	22/06/17 20/11/16 20/09/25	JM JM JM				
				No.	Revision	Date	Ву

The contractor shall check and verify all dimensions and report all errors and omissions to the Architect before proceeding with the work. This drawing is the property of the Architect and must be returned on completion of the work. Do not scale drawings.

BATTAGLIA ARCHITECT INC. 1050 McNicoll Avenue Unit 14 Scarborough, On. M1W 2L8 T: 416-492-7772 F: 416-848-7967 e-mail: battaglia.arch@gmail.com

> 6939 KING STREET CALEDON, ONTARIO

Orawing
SITE PLAN ANALYSIS

date
JULY 7, 2020

Scale
1:500

Drawn By
U.A.

project no.
20-100

drawing no.

E1.2