


TOWN OF CALEDON
PLANNING
RECEIVED
March 28, 2024

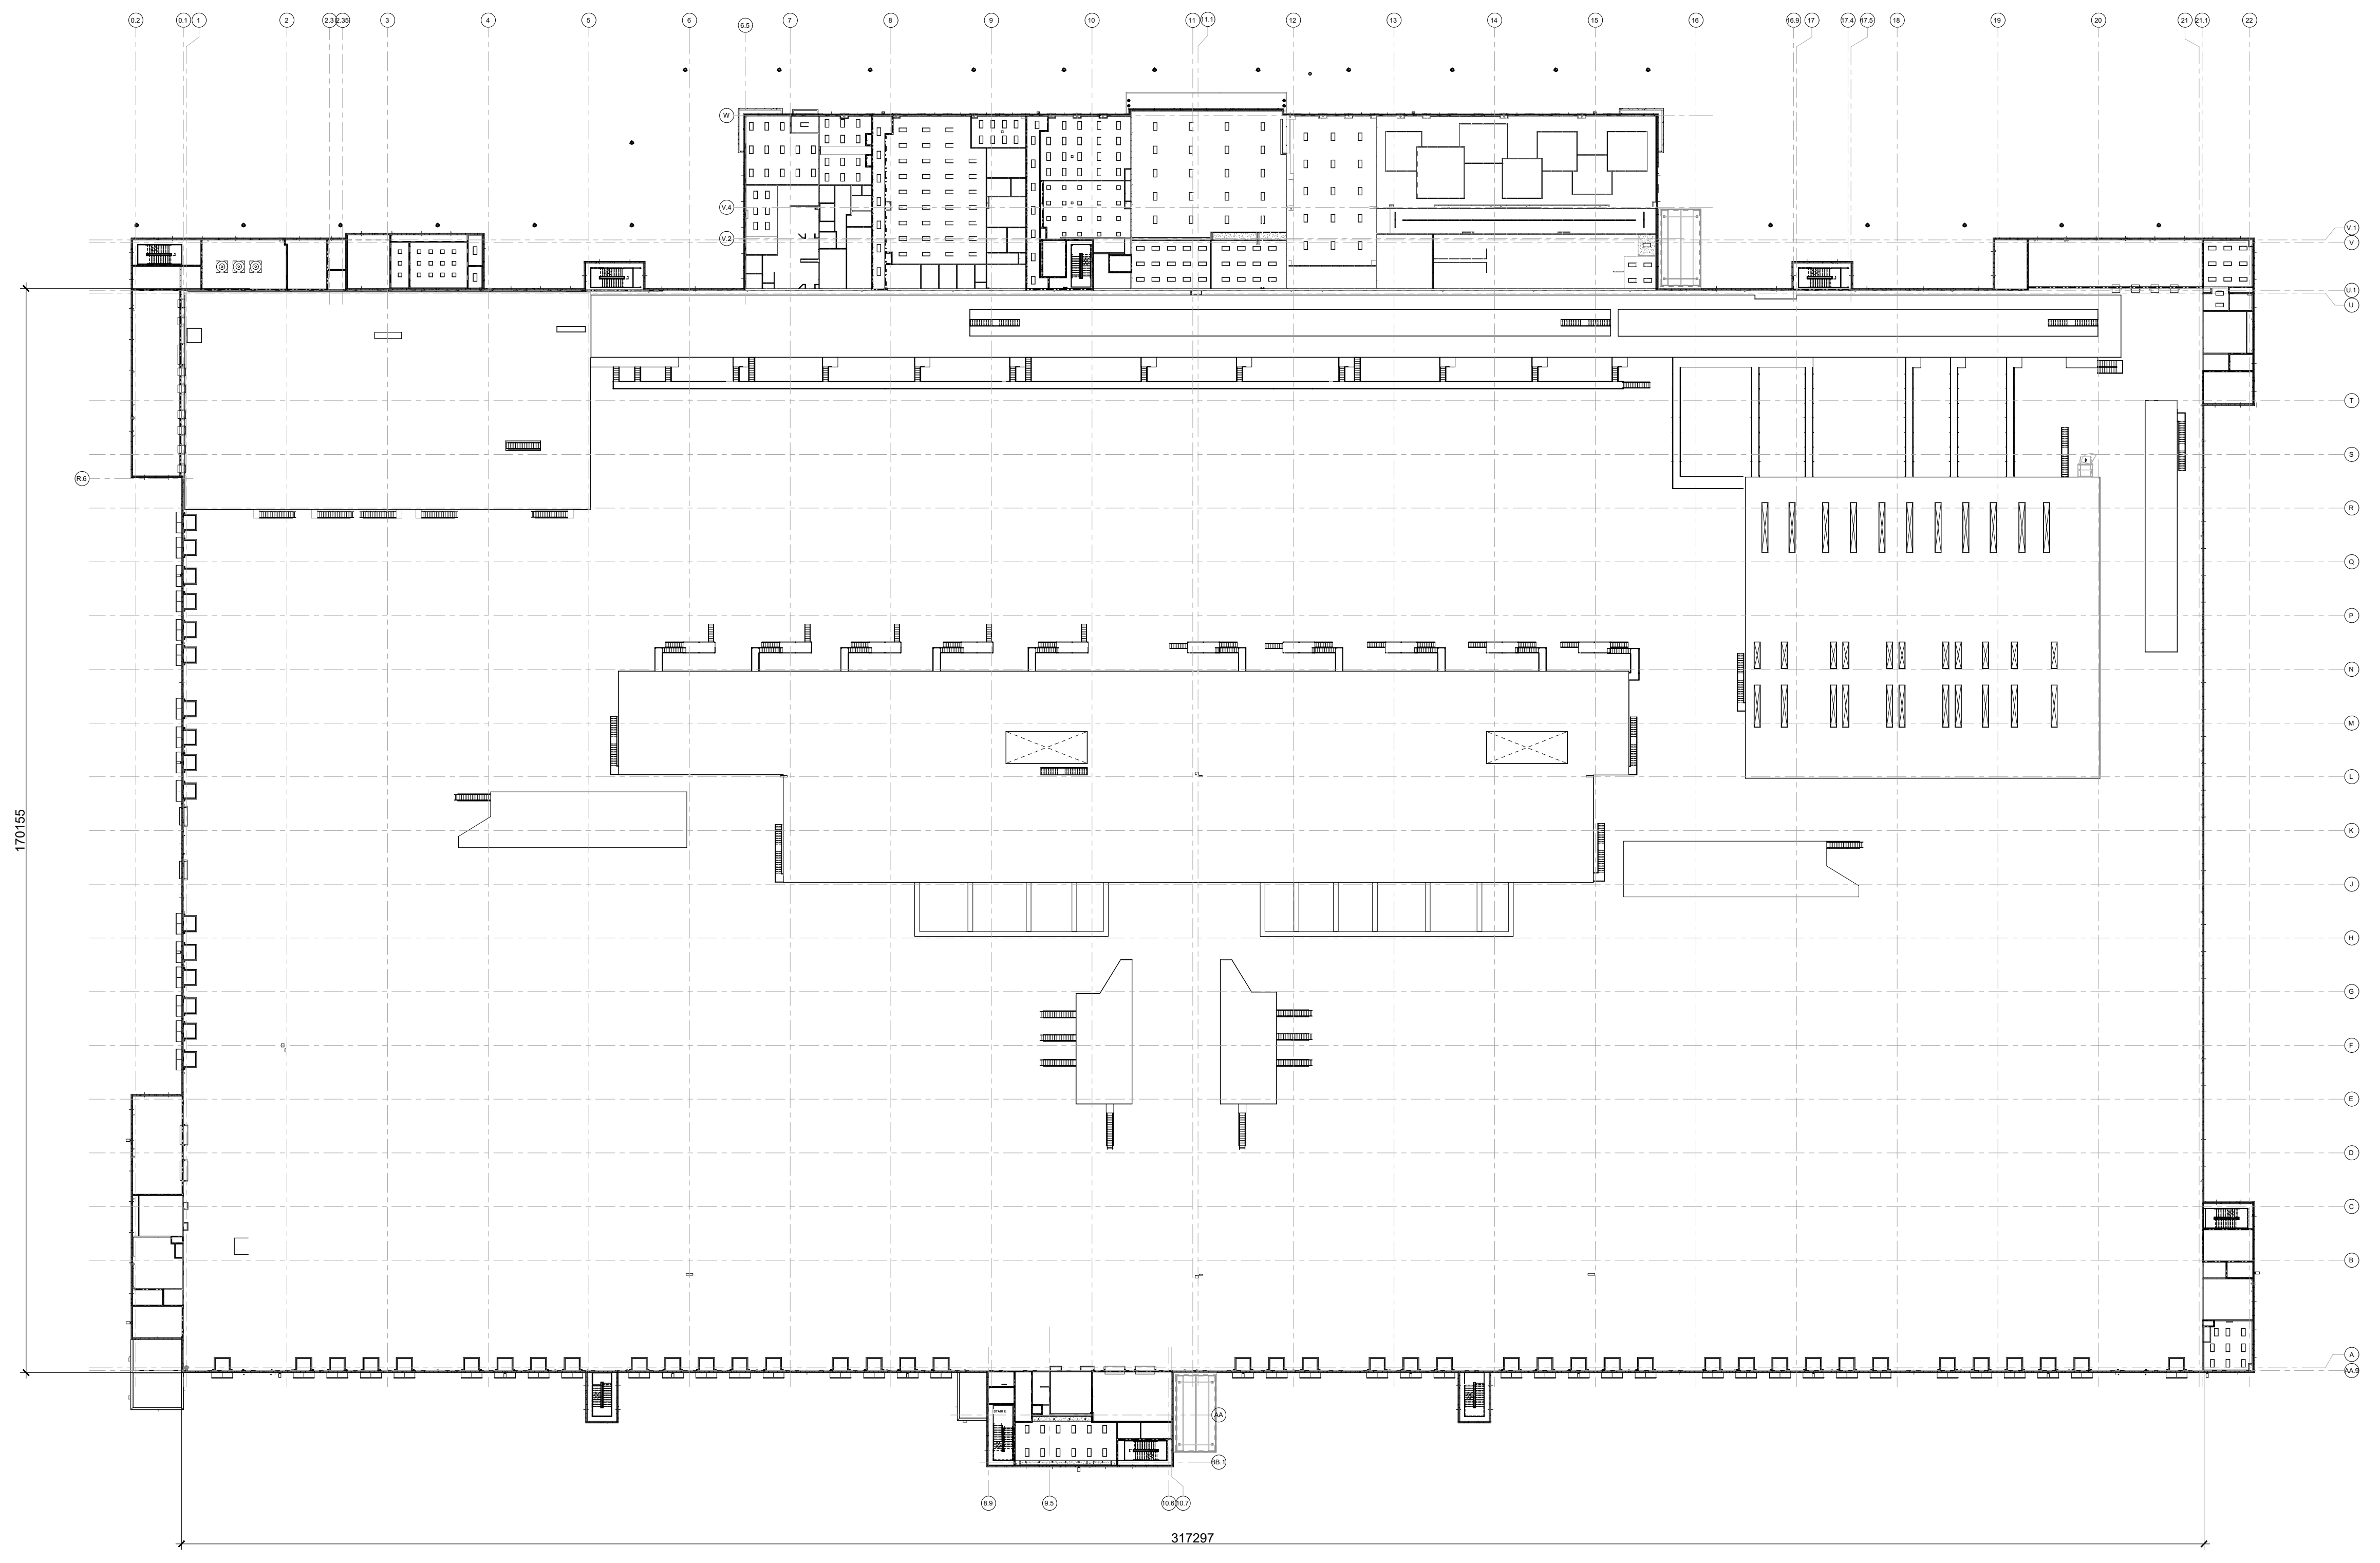

WARE MALCOMB
ARCHITECTURE
PLANNING
INTERIORS
CIVIL ENGINEERING
BRANDING
BUILDING MEASUREMENT
6220 Highway 7, Suite 300
Vaughan, ON L4H 0R1, Canada
P 905.760.1221



**QUADREAL PROPERTY GROUP &
TRIBAL PARTNERS CANADA INC.**
12668 & 12862 DIXIE ROAD
CALEDON, ONTARIO CANADA


BUILDING 3 FLOOR PLANS

DATE	REMARKS
1 2023-12-13	ISSUED FOR OPAZBA

PA / PM:	AS
DRAWN BY:	JS
JOB NO.:	TOR23-0063-00

BUILDING 3 - MEZZANINE PLAN

SCALE: 1/2"=1'-0"

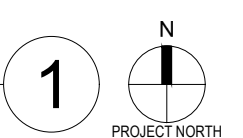

SHEET
A123

W:\TOR\23063000\Architectural\Cad\SDI_AMZ Dwg\Cad\CADARS G-4.5 Gen11.5 V2.XB_COMBINED BUILDING SHELL.dwg