


TOWN OF CALEDON  
PLANNING  
RECEIVED  
March 28, 2024

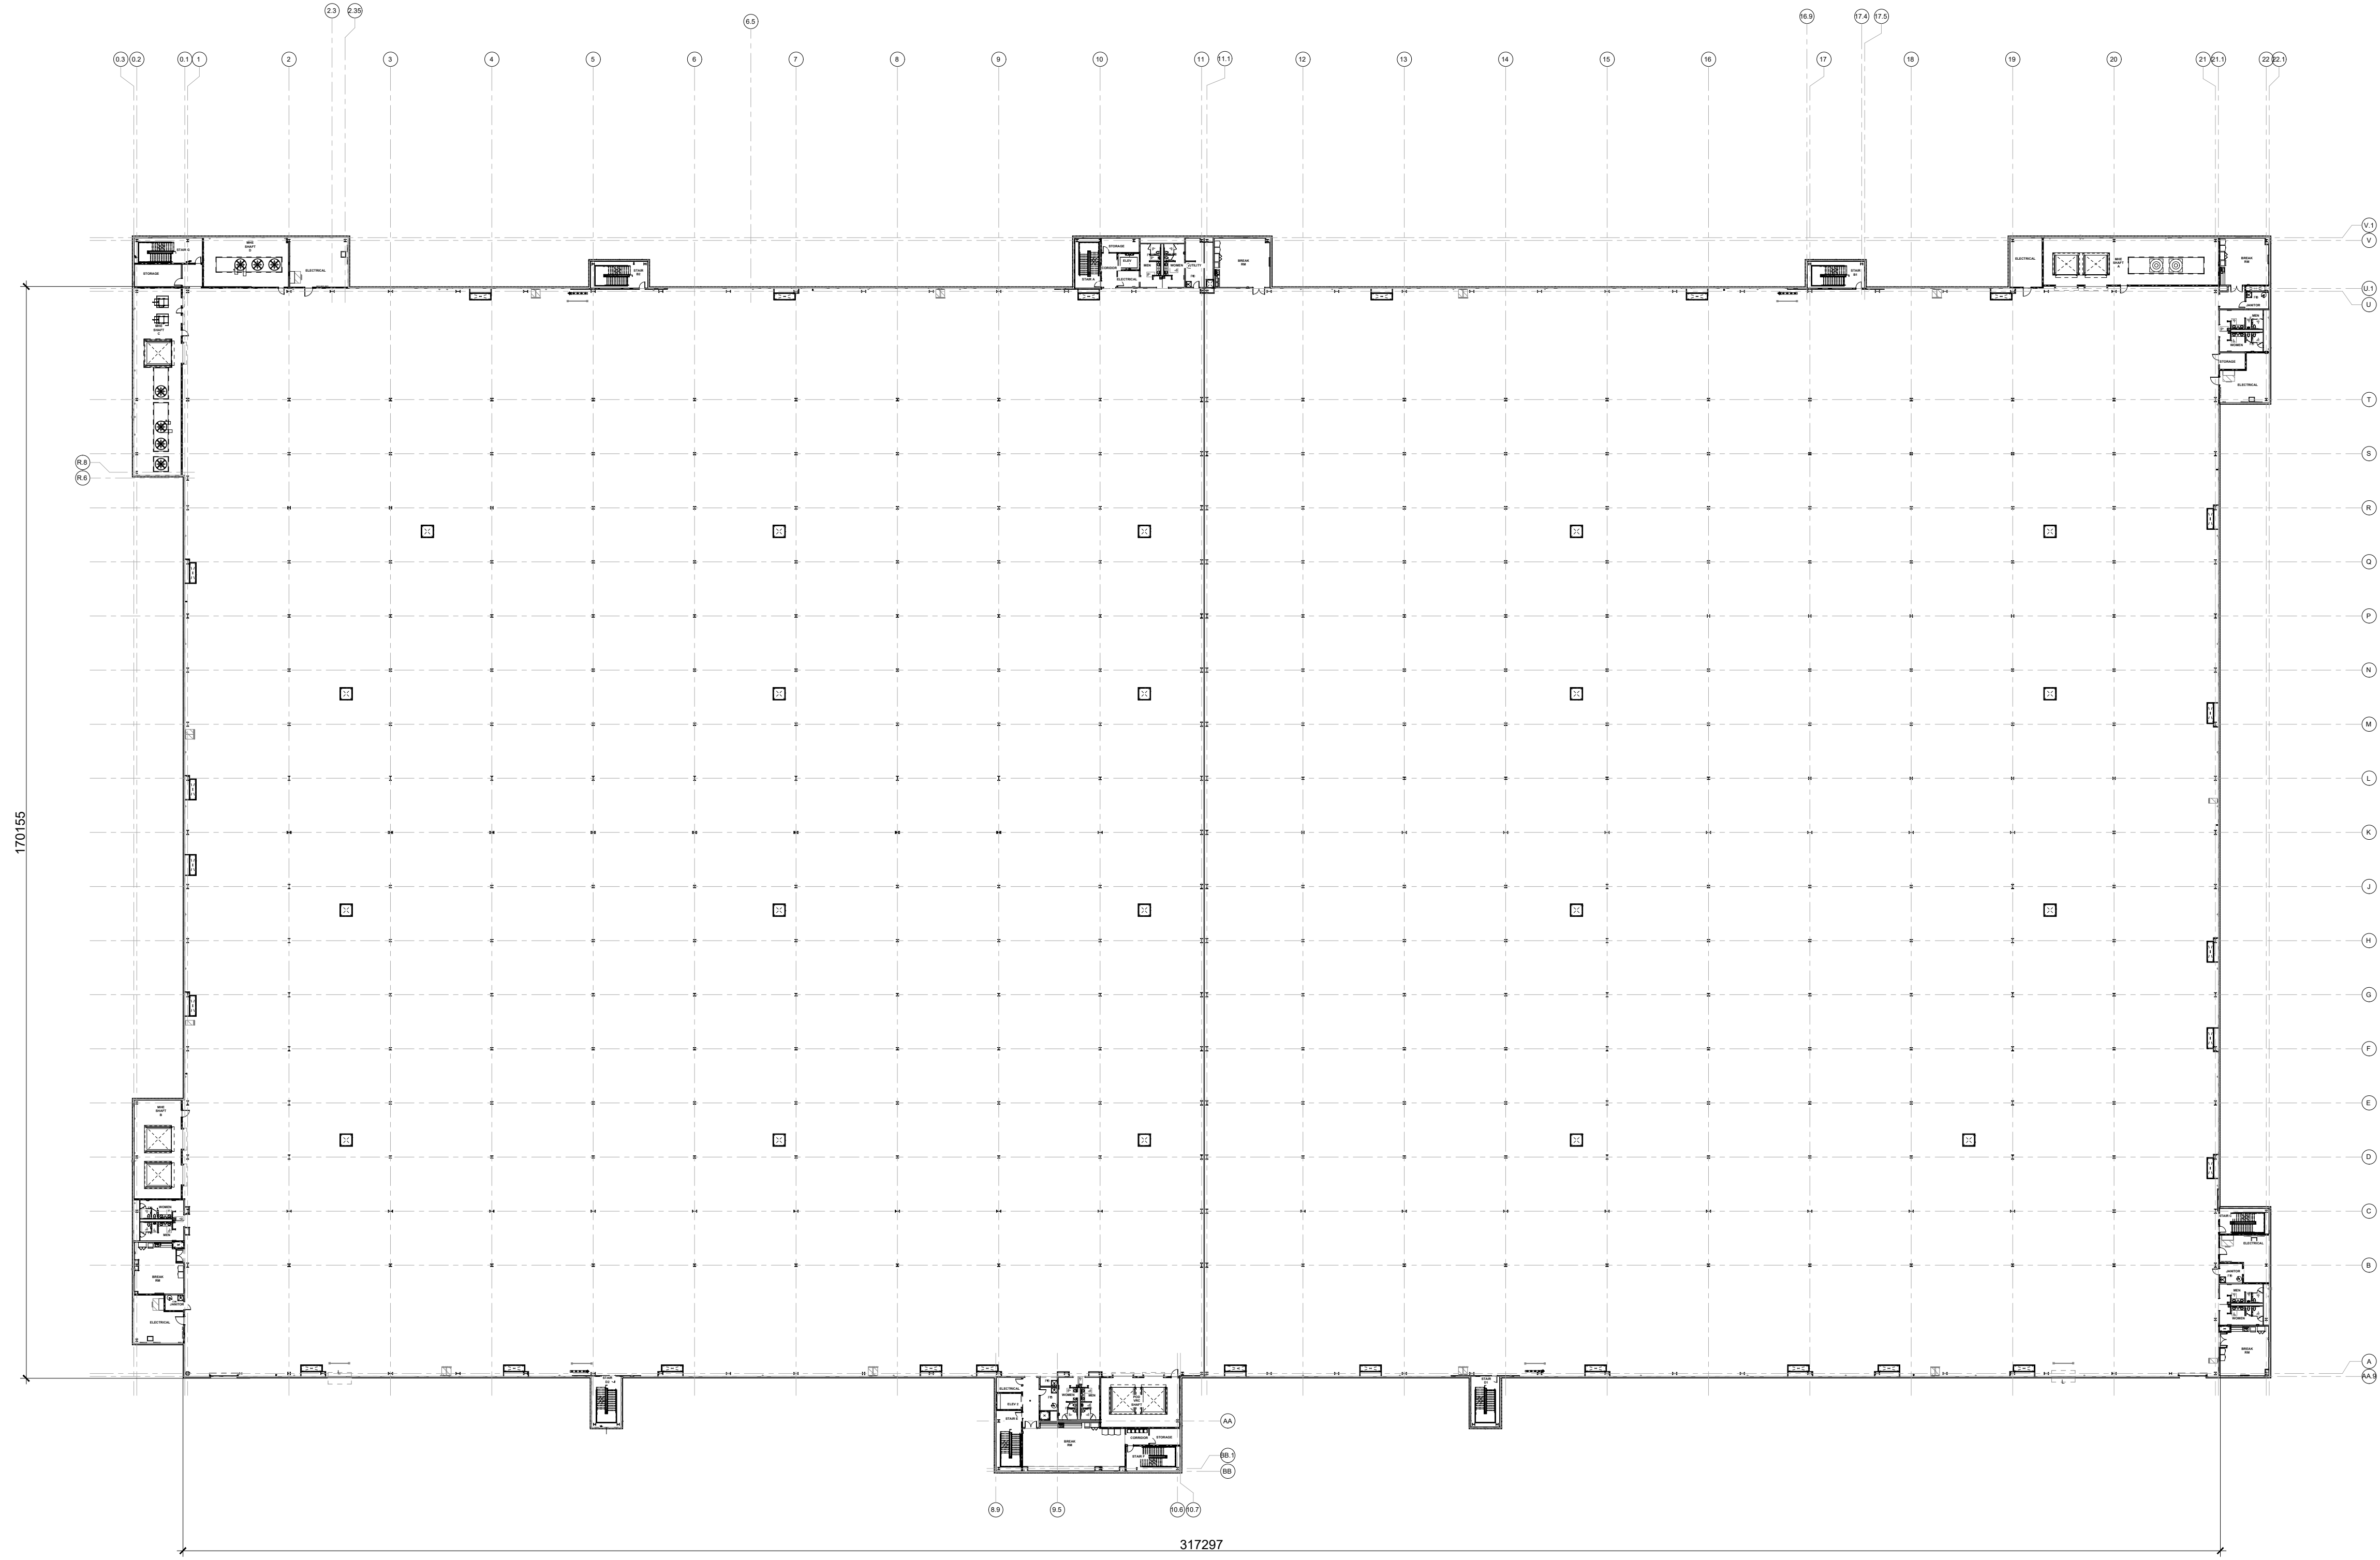

**WARE MALCOMB**  
 ARCHITECTURE  
 PLANNING  
 INTERIORS  
 CIVIL ENGINEERING  
 BRANDING  
 BUILDING MEASUREMENT  
 6220 Highway 7, Suite 300  
 Vaughan, ON L4H 0R1, Canada  
 P 905.760.1221

ONTARIO ASSOCIATION  
 OF  
 ARCHITECTS  
*aaia*  
 AMANDA L. JARRO-SANABRIA  
 LICENCE  
 7712

**QUADREAL PROPERTY GROUP &  
 TRIBAL PARTNERS CANADA INC.**  
 12668 & 12862 DIXIE ROAD  
 CALEDON, ONTARIO CANADA

**BUILDING 3 FLOOR PLANS**


DATE	ISSUED FOR	REMARKS
1	2023-12-13	ISSUED FOR OPAZBA

PA / PM:	AS
DRAWN BY:	JS
JOB NO.:	TOR23-0063-00

SHEET  
**A125**

**BUILDING 3 - RSP LEVEL 3 PLAN**

SCALE: 1/2"=1'-0"

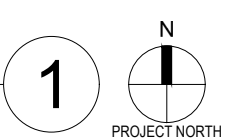

W:\TOR23\063\0063\0063\Architectural\Cad\SDI\_ANZ Dwg\Bldg\CAD\ARS G-4.5 Gen11.5 V2.XB\_COMBINED BUILDING SHELL.dwg

THESE DRAWINGS AND SPECIFICATIONS ARE THE PROPERTY AND COPYRIGHT OF WARE MALCOMB AND SHALL NOT BE USED ON ANY OTHER WORK EXCEPT BY AGREEMENT WITH WARE MALCOMB. WRITTEN DIMENSIONS SHALL TAKE PRECEDENCE OVER SCALED DIMENSIONS AND SHALL BE VERIFIED ON THE JOB SITE. ANY DISCREPANCY SHALL BE BROUGHT TO THE NOTICE OF WARE MALCOMB PRIOR TO THE COMMENCEMENT OF ANY WORK.