

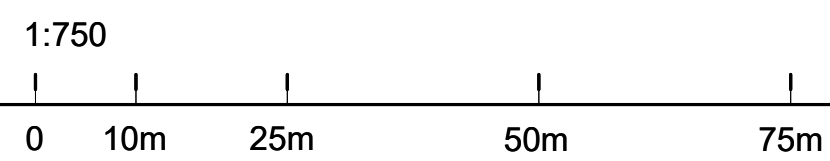


TOWN OF CALEDON  
PLANNING  
RECEIVED  
March 28, 2024

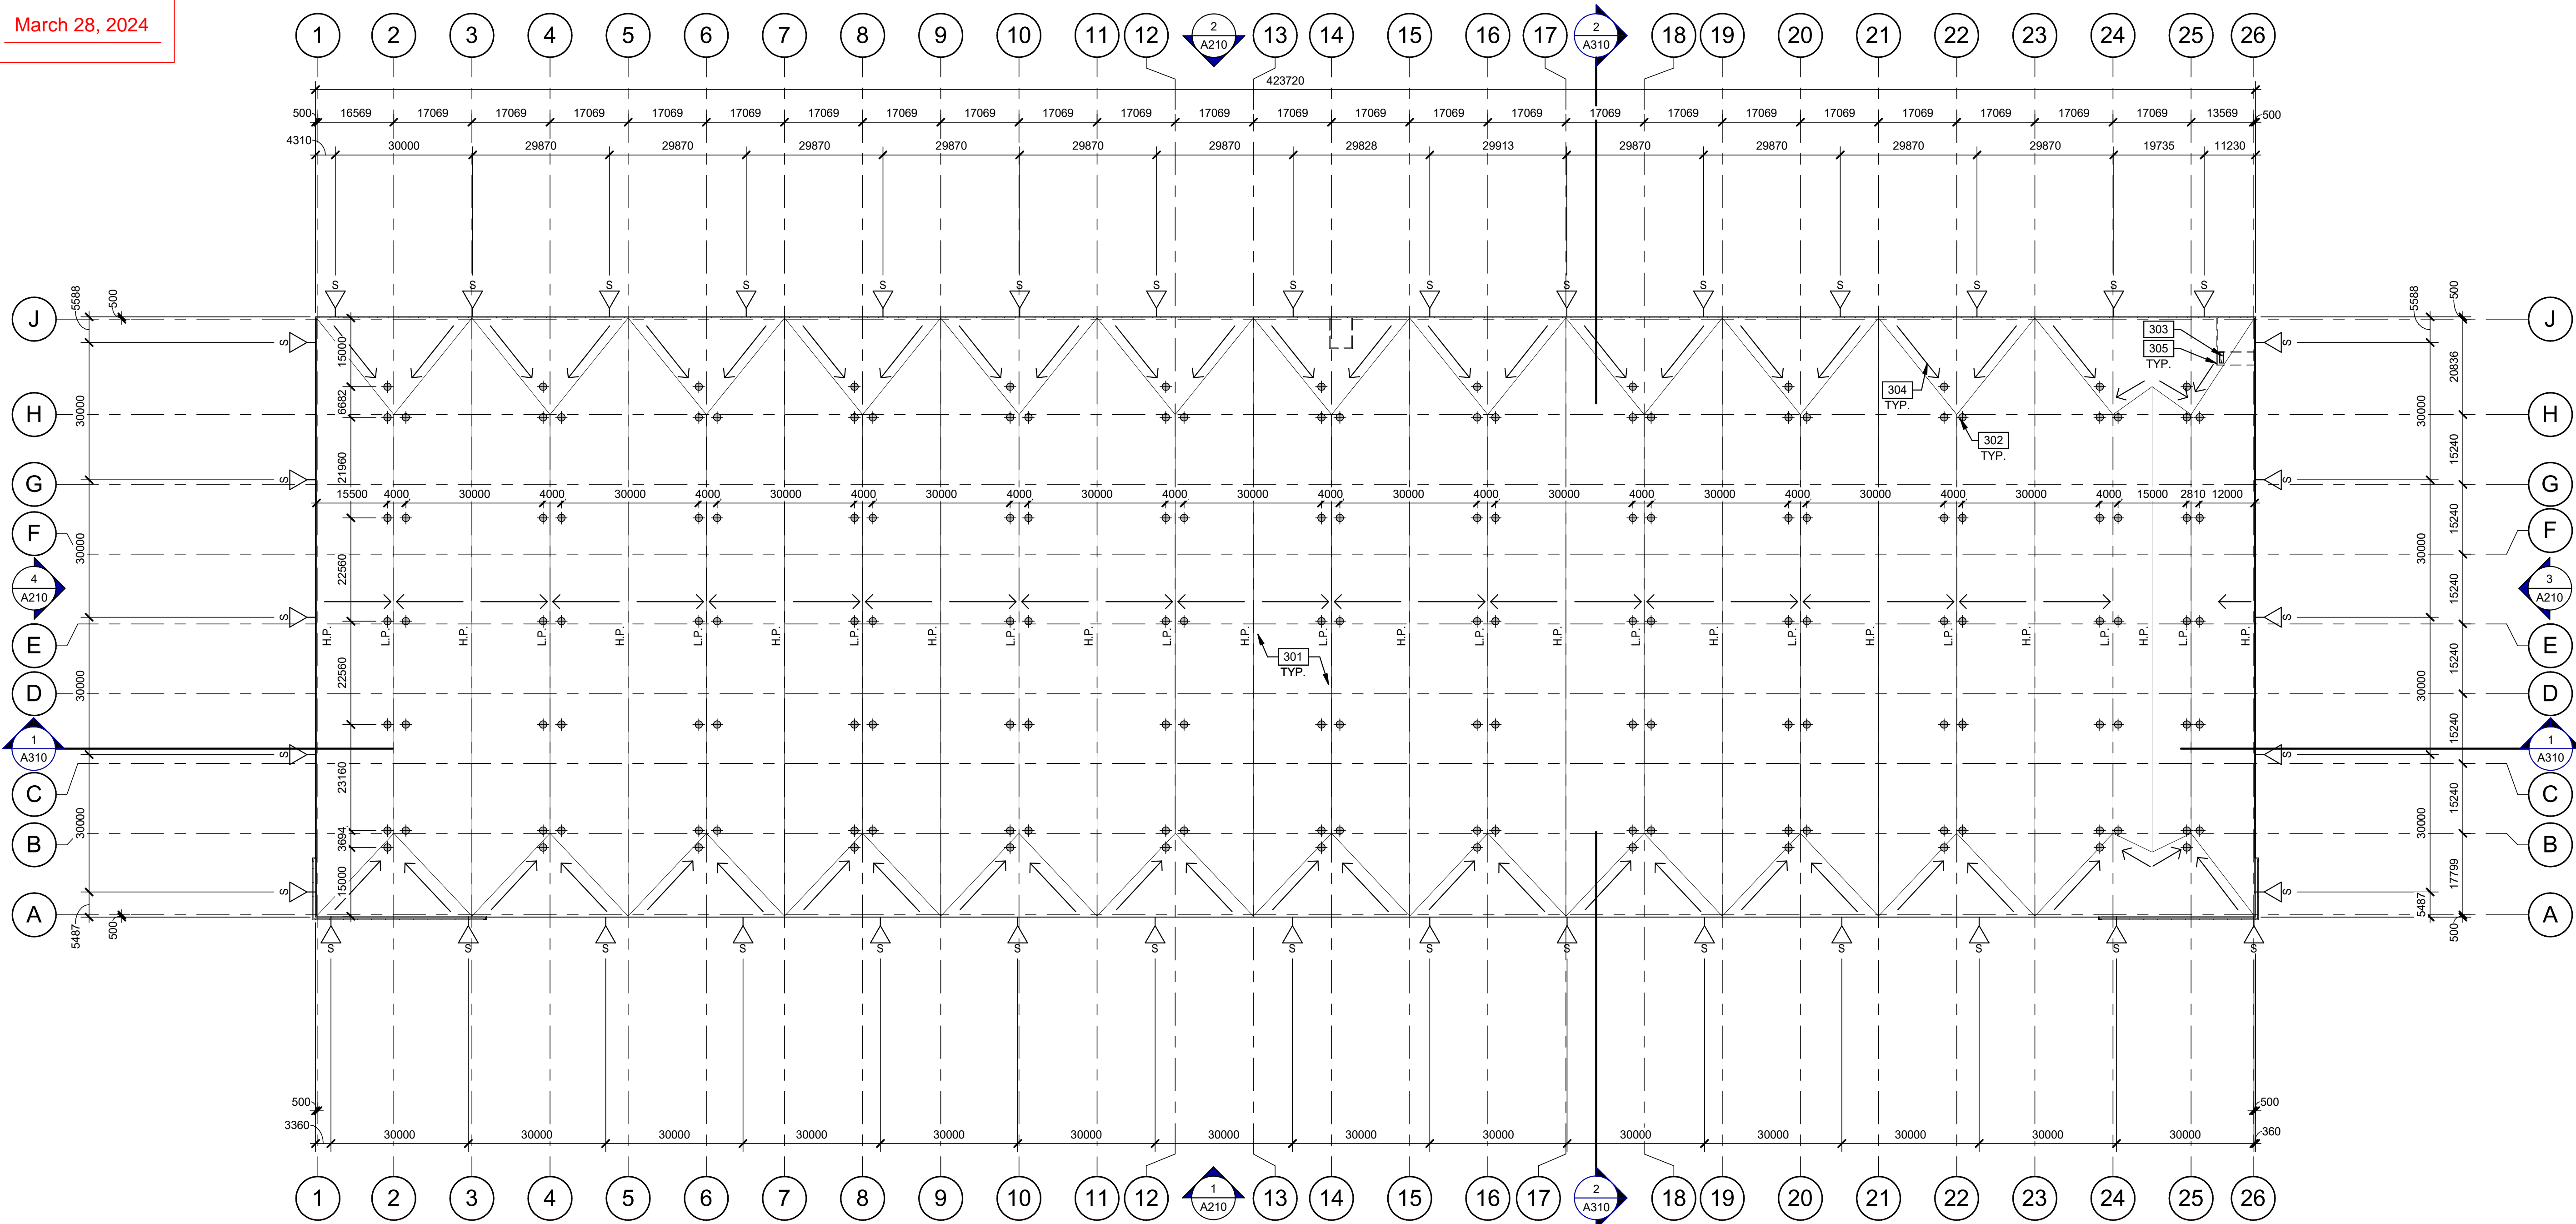

BUILDING 1 - ROOF PLAN

SCALE: 1 : 750

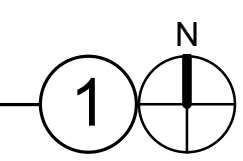

LEGEND

- FLOW LINE TO DRAIN.
- ROOF DRAIN - SEE MECHANICAL DRAWINGS.
- ROOF SCUPPER LOCATION - SEE ELEVATIONS.
- OUTLINE OF WALL BELOW.

KEYNOTES

- 301 TPO ROOFING SYSTEM.
- 302 ROOF DRAINS.
- 303 ROOF HATCH.
- 304 FLOW LINE TO DRAIN.

**WARE MALCOMB**  
ARCHITECTURE CIVIL ENGINEERING  
PLANNING BRANDING  
INTERIORS BUILDING MEASUREMENT  
6220 Highway 7, Suite 300  
Vaughan, Ontario, L4H 0R1, Canada  
P 905.650.4696

ONTARIO ASSOCIATION  
OF ARCHITECTS  
*caafan*  
AMANDA ALVARO-SANABRIA  
LICENCE 7712

**QUADREAL PROPERTY GROUP & TRIBAL PARTNERS CANADA INC.**  
12668 & 12862 DIXIE ROAD  
CALEDON, ONTARIO CANADA

BUILDING 1 - ROOF PLAN	
DATE	REMARKS
12-12-2023	ISSUED FOR OPAZBA

PA/PM:	A. SANABRIA
DRAWN BY.:	O.S.
JOB NO.:	TOR22-0054-01

SHEET  
**A190**