


SECTION A-A'
 NTS

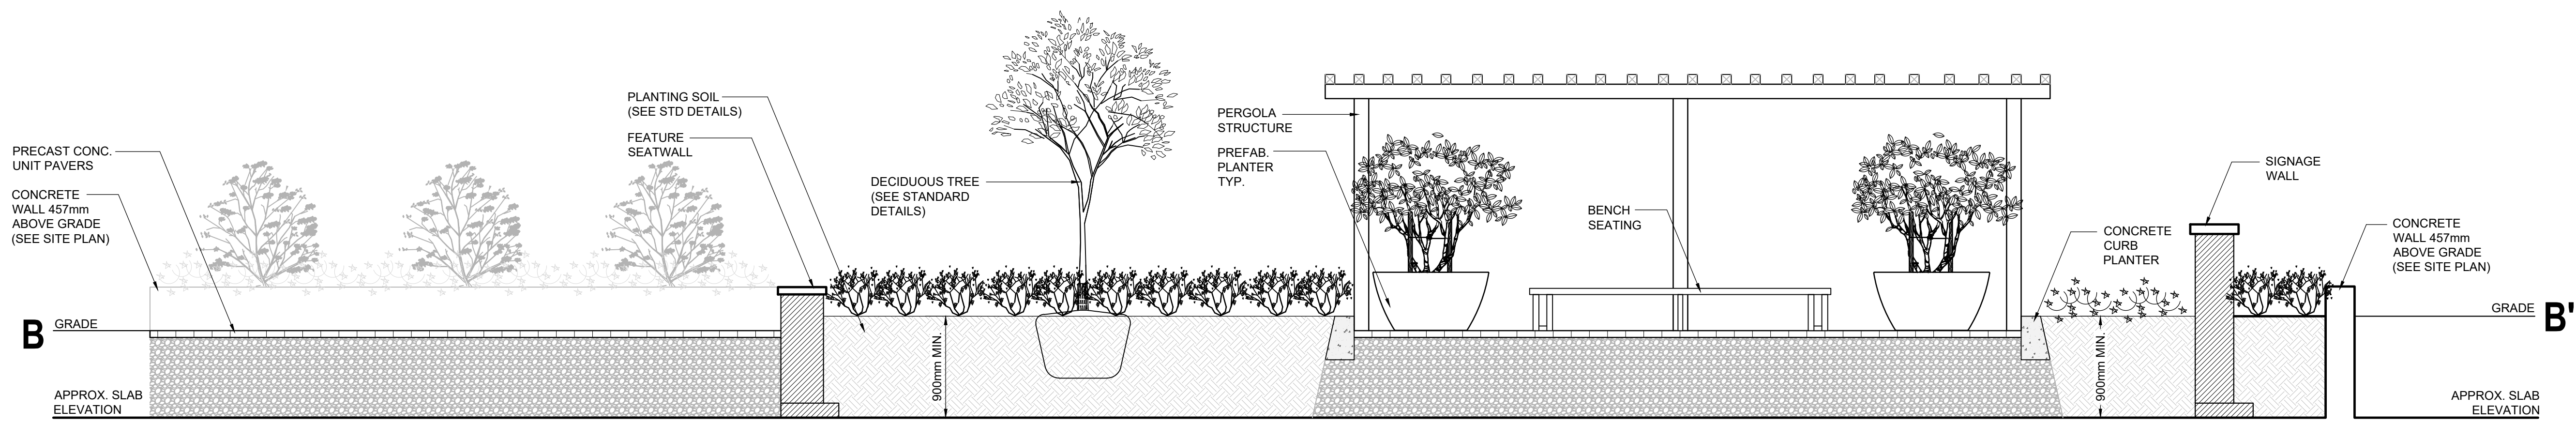

SECTION B-B'
 NTS

TOWN OF CALEDON
 PLANNING
 RECEIVED
 May 1, 2023

No.	Revision	Date
06	Issued for Re-Submission	01/20/23
05	Issued for Coordination	12/08/22
04	Revised per Site Plan	11/18/22
03	Issued for Submission	12/22/20
02	Issued for Review	12/15/20
01	Issued for Review	11/19/20

North: Stamp:

Project:
Proposed Landscape and Site Upgrades
 12148 Albion Road
 Caledon, Ontario

Scale: **As Shown** Date: **Nov. 2020**

Drawn By: **D.R.** Checked By: **L.M.**

Drawing Title:
Landscape Concept Sections

Project No. **20175** Sheet No. **LS-01**

All information contained in these plans shall be checked by the contractor. All discrepancies shall be reported to the Landscape Architect (L.A.) before commencing with construction. All drawings have copyright and shall remain the property of the Landscape Architect. Copying or any reproduction in part or whole that only be permitted with written consent of L.A. Drawings shall not be used for construction unless marked & SIGNED. NOTE FOR ANY AND ALL GRADING INFORMATION REFER TO SITE GRADING ENGINEERING DRAWINGS. NO SLOPES ARE TO EXCEED 3:1. PROPERTY LINES AND SETBACKS MUST BE CONFIRMED BY CONTRACTOR PRIOR TO CONSTRUCTION. ANY AND ALL RETAINING WALLS MUST BE APPROVED BY STRUCTURAL ENGINEER PRIOR TO CONSTRUCTION. DO NOT SCALE DRAWINGS. PRELIMINARY NOT FOR CONSTRUCTION. THESE DRAWINGS ARE NOT TO BE USED FOR CONSTRUCTION UNTIL COUNTERSIGNED BY L.A. ARCHITECT. DATE: _____ SIGNED: _____