



TOWN OF CALEDON
PLANNING
RECEIVED
March 28, 2024

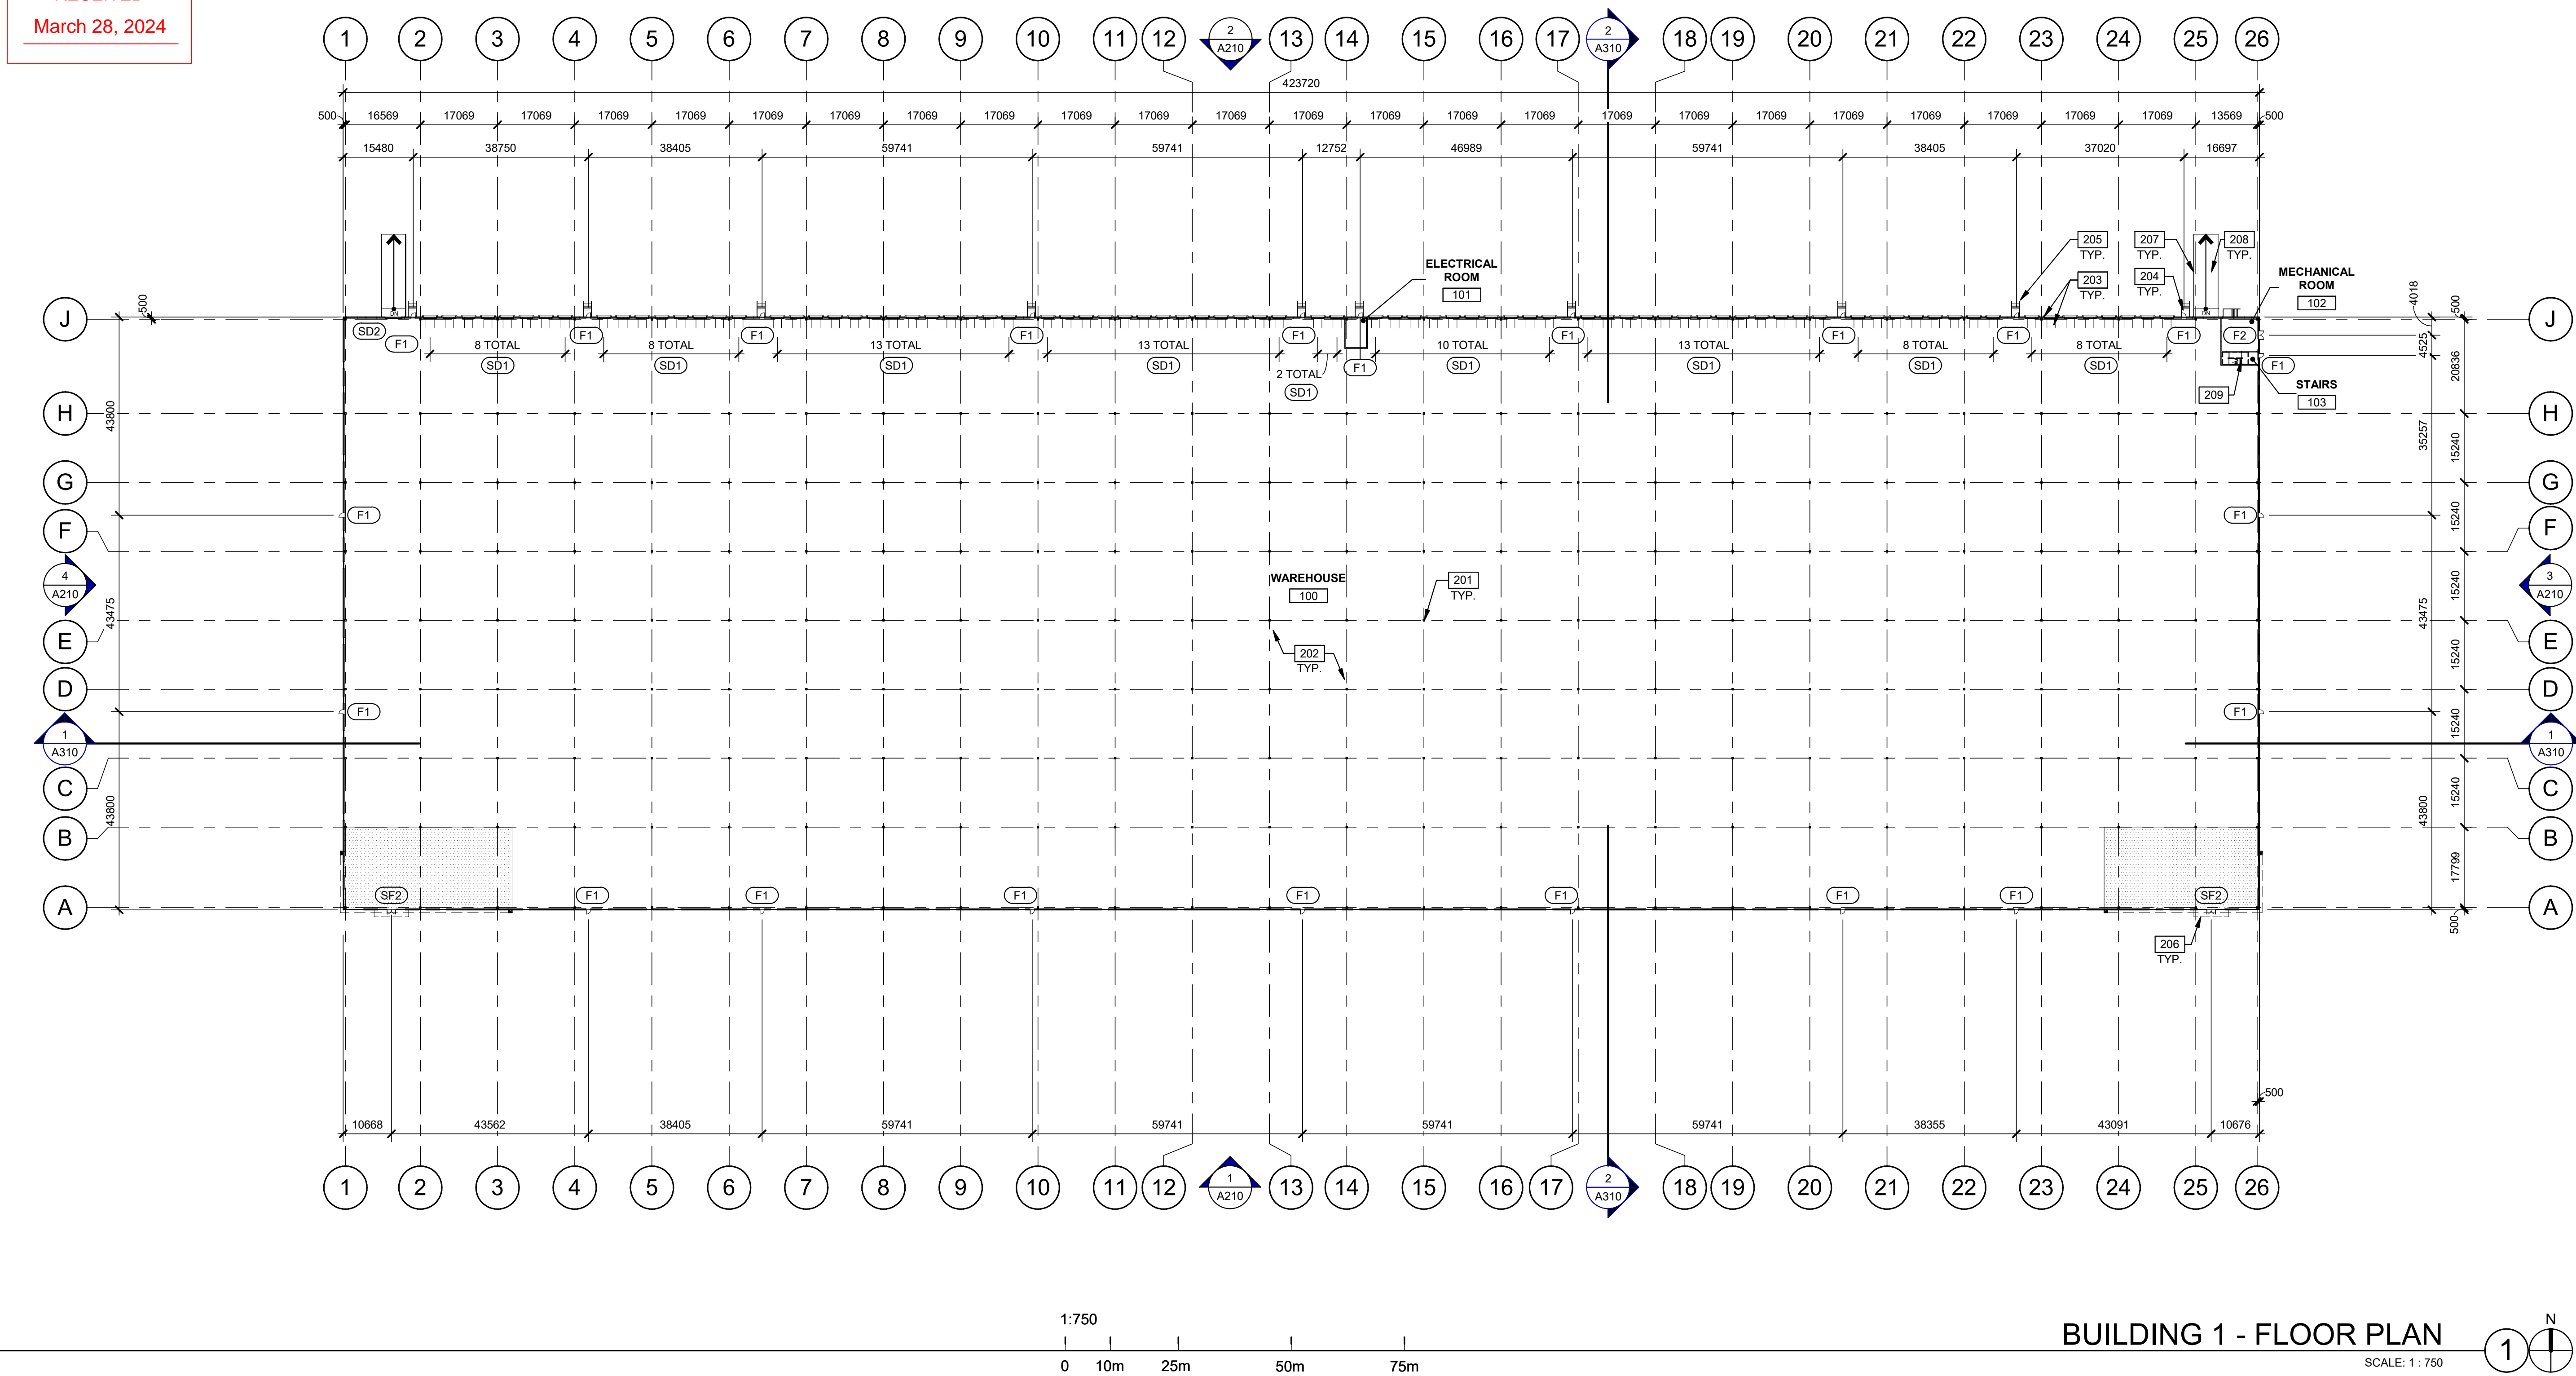


BUILDING 1 - FLOOR PLAN
SCALE: 1 : 750

DOOR TYPES

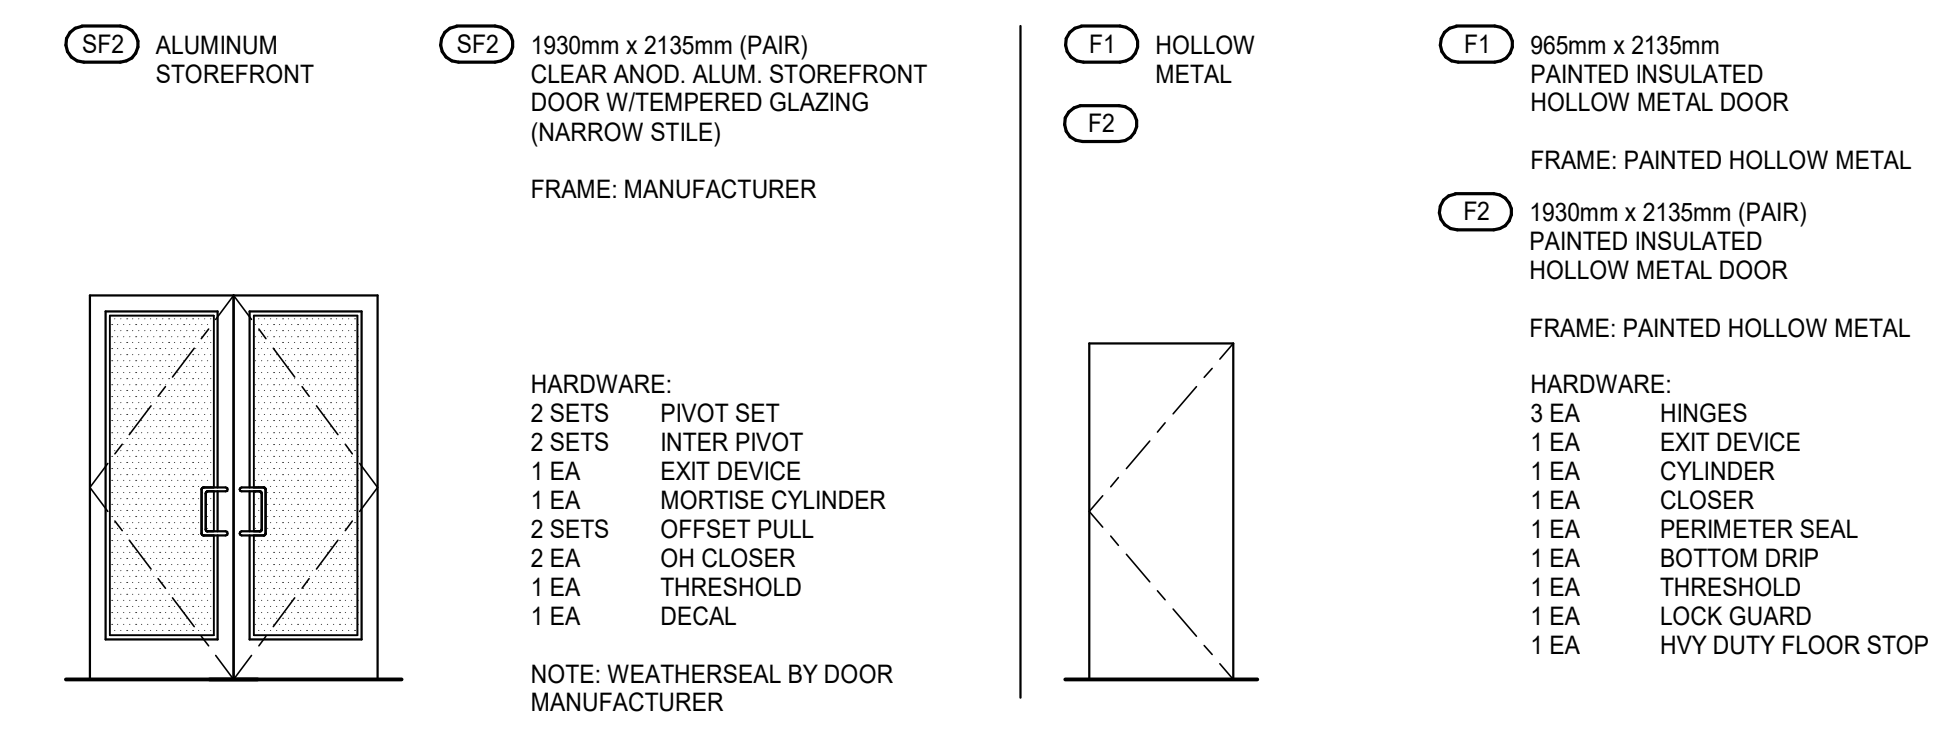

LEGEND

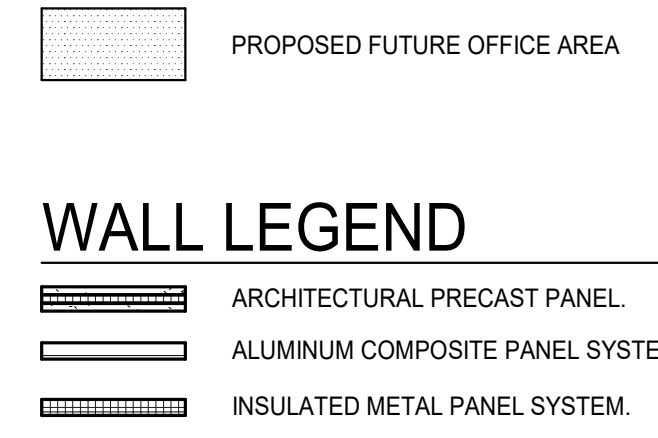

KEYNOTES

- 201 STRUCTURAL STEEL COLUMN.
- 202 CONCRETE SLAB.
- 203 6'X8' HYDRAULIC DOCK LEVELER.
- 204 EXTERIOR STEEL STAIR, ALL COMPONENTS GALVANIZED AND PAINTED.
- 206 OUTLINE OF CANOPY ABOVE.
- 207 CONCRETE RETAINING WALL.
- 208 CONCRETE RAMP.
- 209 INTERIOR ROOF ACCESS METAL STAIR.

WARE MALCOMB
ARCHITECTURE CIVIL ENGINEERING
PLANNING BRANDING
INTERIORS BUILDING MEASUREMENT
6220 Highway 7, Suite 300
Vaughan, Ontario, L4H 0R1, Canada
P 905.650.4696

ONTARIO ASSOCIATION
OF ARCHITECTS
caafan
AMANDA ALVARO SANABRIA
LICENCE 7712

QUADREAL PROPERTY GROUP & TRIBAL PARTNERS CANADA INC.
12668 & 12862 DIXIE ROAD
CALEDON, ONTARIO CANADA

BUILDING 1 - FLOOR PLAN

DATE	REMARKS
12-12-2023	ISSUED FOR OPAZBA

PA/PM:	A. SANABRIA
DRAWN BY:	O.S.
JOB NO.:	TOR22-0054-01

SHEET
A120