


TOWN OF CALEDON
PLANNING
RECEIVED
March 28, 2024

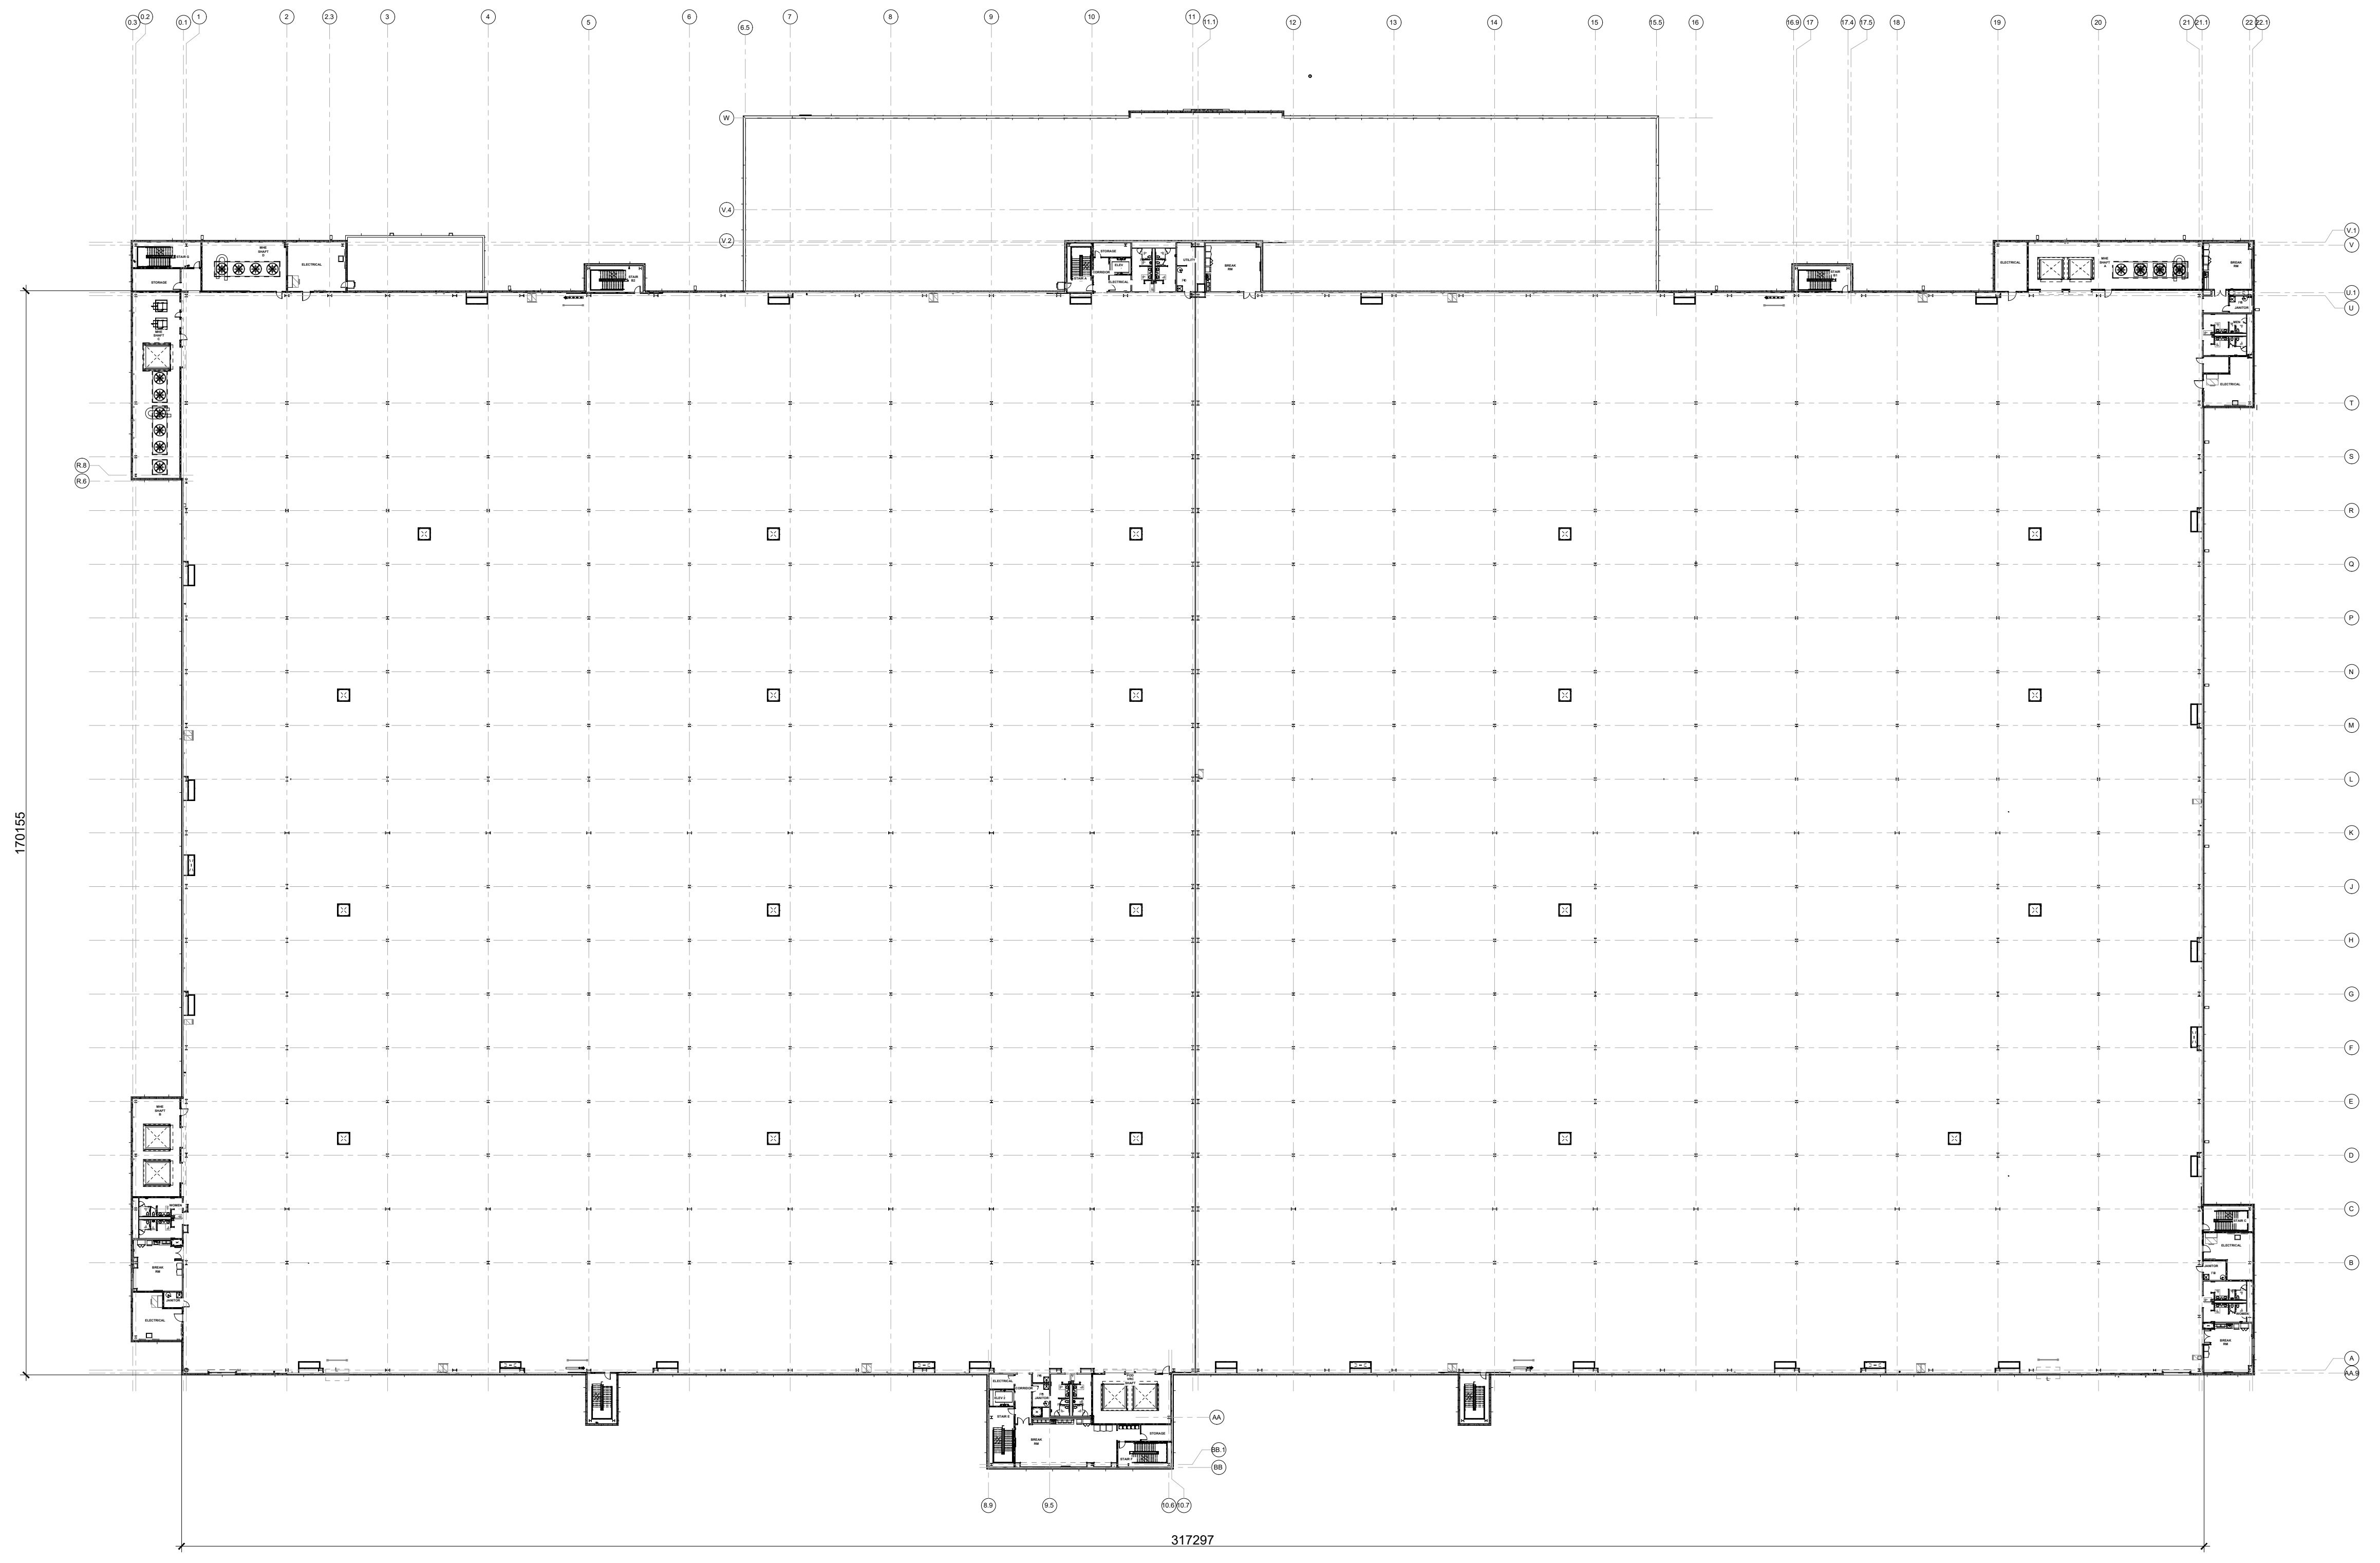

W:\TOR23\06300\Architectural\Cad\SDI_ANZ Dwg\CAD\ARS G-4.5 Gen11.5 V2.XB_COMBINED BUILDING SHELL.dwg

WARE MALCOMB
 ARCHITECTURE
 PLANNING
 INTERIORS
 CIVIL ENGINEERING
 BRANDING
 BUILDING MEASUREMENT
 6220 Highway 7, Suite 300
 Vaughan, ON L4H 0R1, Canada
 P 905.760.1221



QUADREAL PROPERTY GROUP & TRIBAL PARTNERS CANADA INC.
 12668 & 12862 DIXIE ROAD
 CALEDON, ONTARIO CANADA


BUILDING 3 FLOOR PLANS

DATE	ISSUED FOR	REMARKS
1 2023-12-13	ISSUED FOR OPAZBA	

PA / PM:	AS
DRAWN BY:	JS
JOB NO.:	TOR23-0063-00

BUILDING 3 - RSP LEVEL 2 PLAN

SCALE: 1/2"=1'-0"

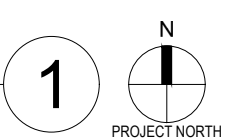

SHEET
A124