



TOWN OF CALEDON
PLANNING
RECEIVED
March 28, 2024

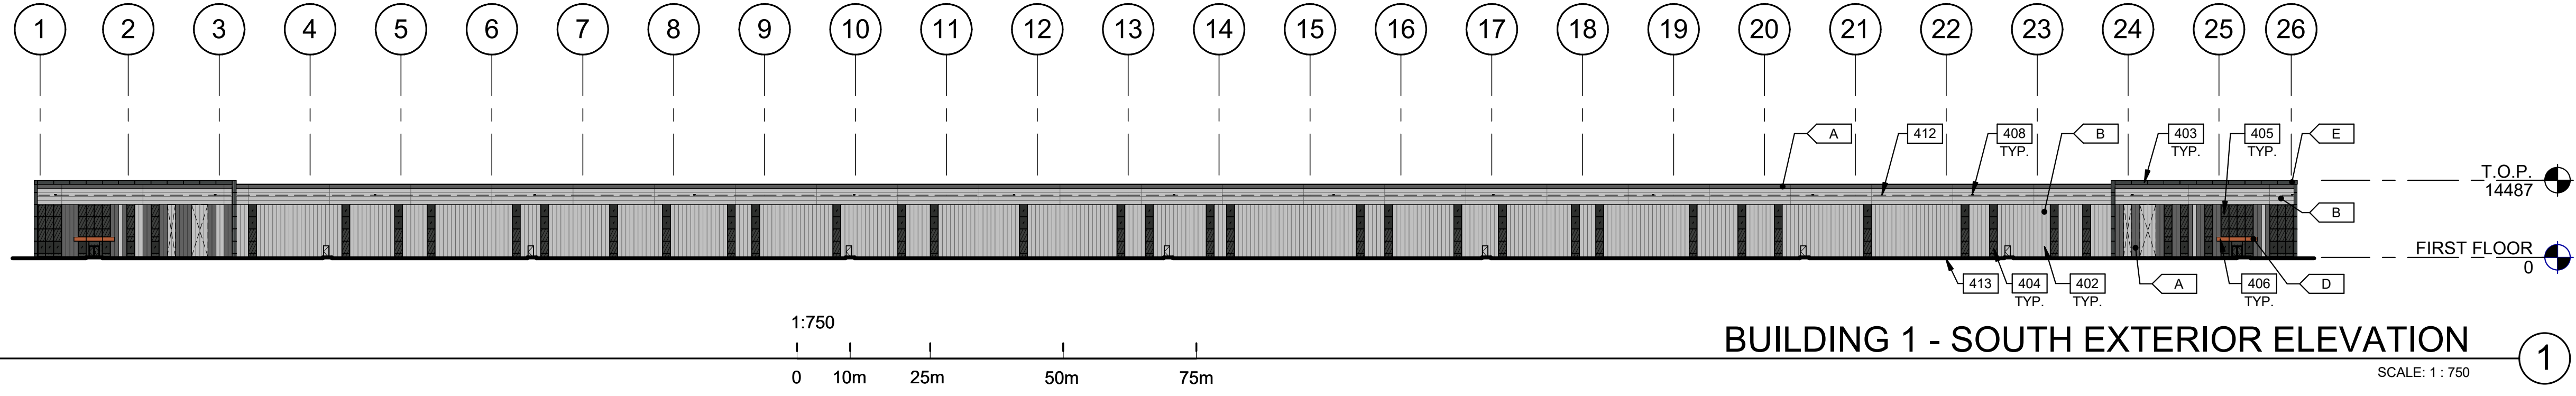


BUILDING 1 - SOUTH EXTERIOR ELEVATION ①

SCALE: 1:750

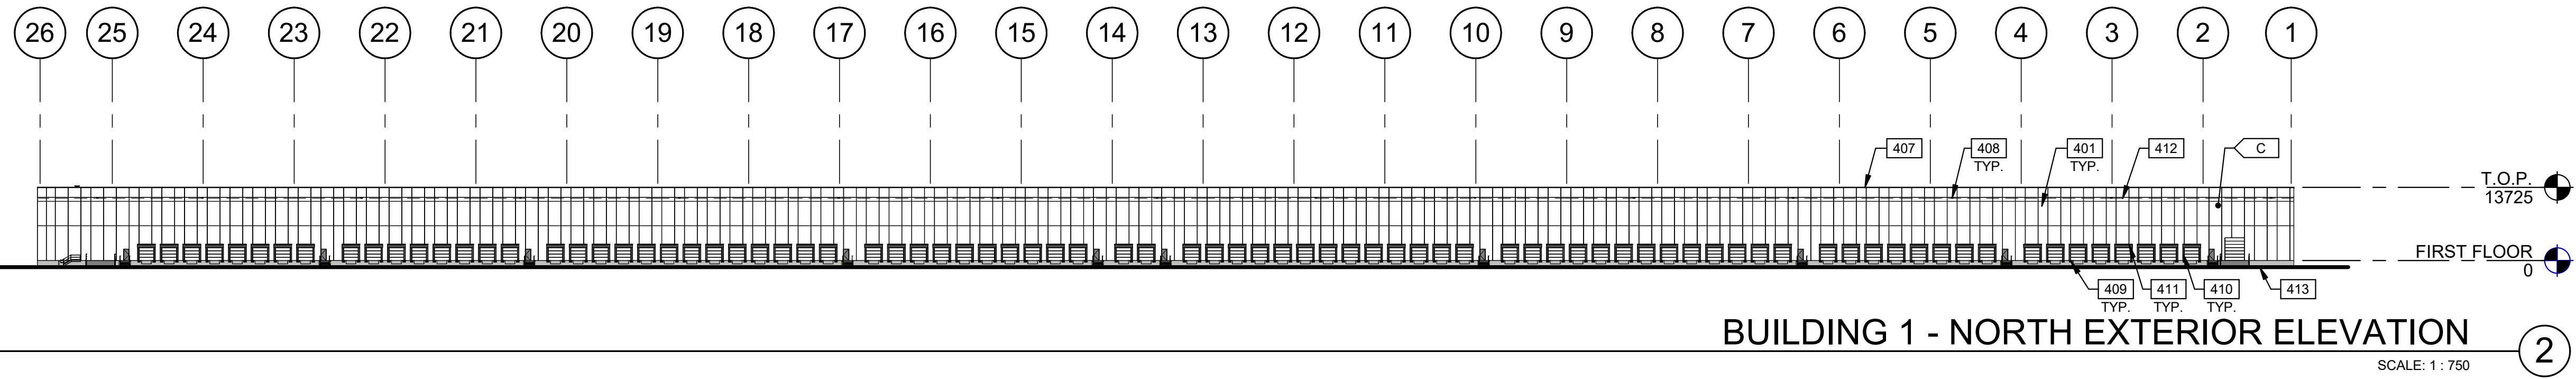


BUILDING 1 - NORTH EXTERIOR ELEVATION ②

SCALE: 1:750

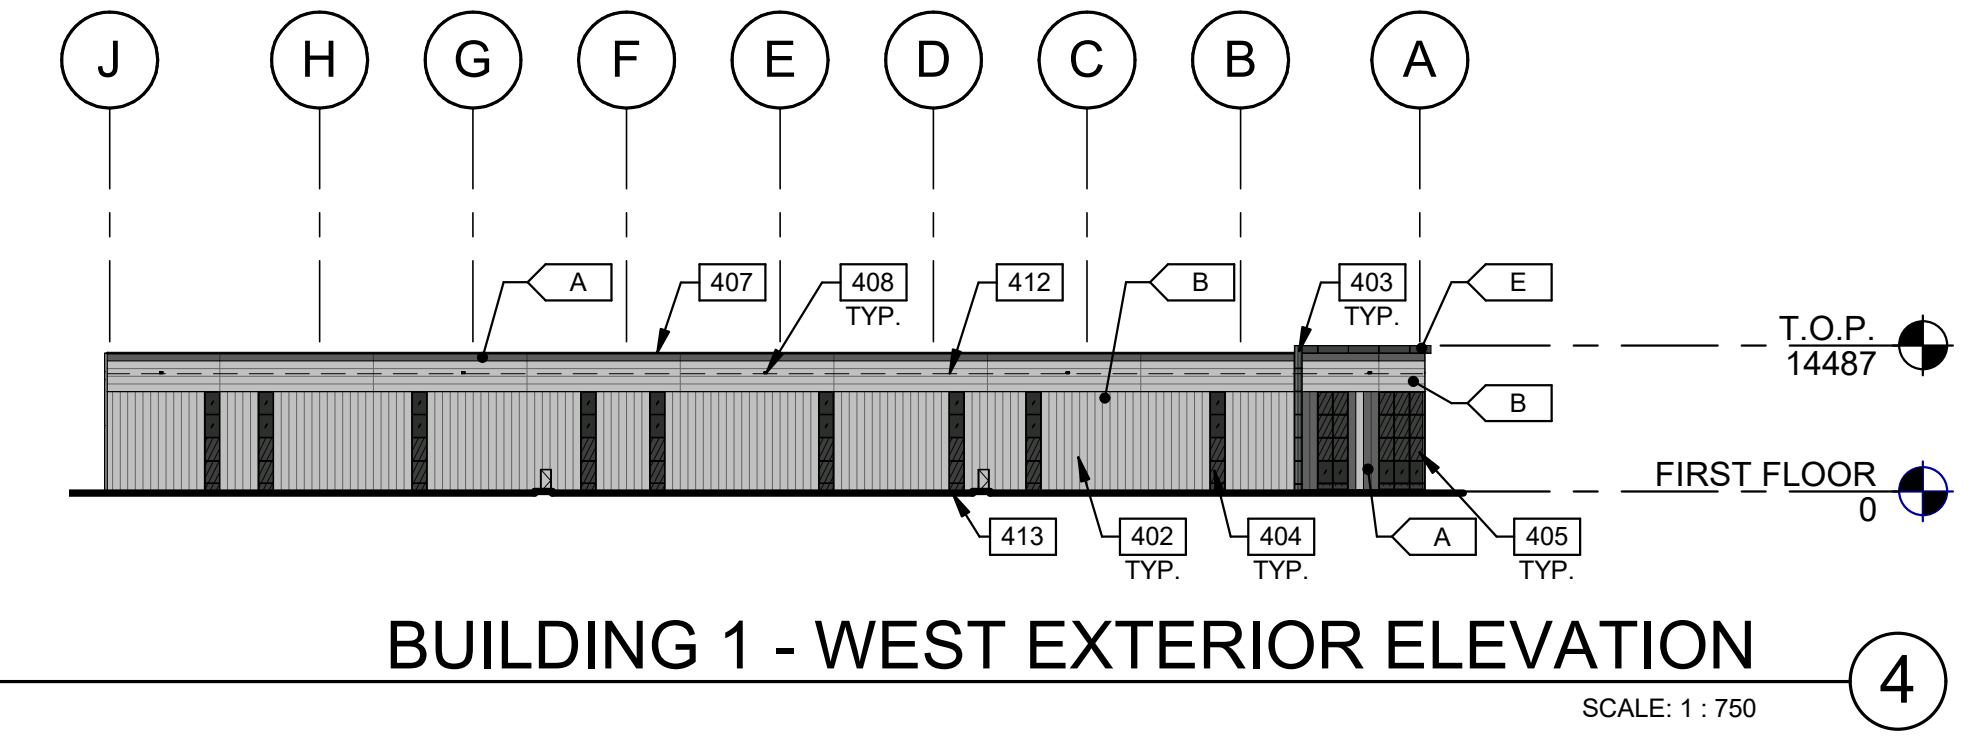

BUILDING 1 - WEST EXTERIOR ELEVATION ④

SCALE: 1:750

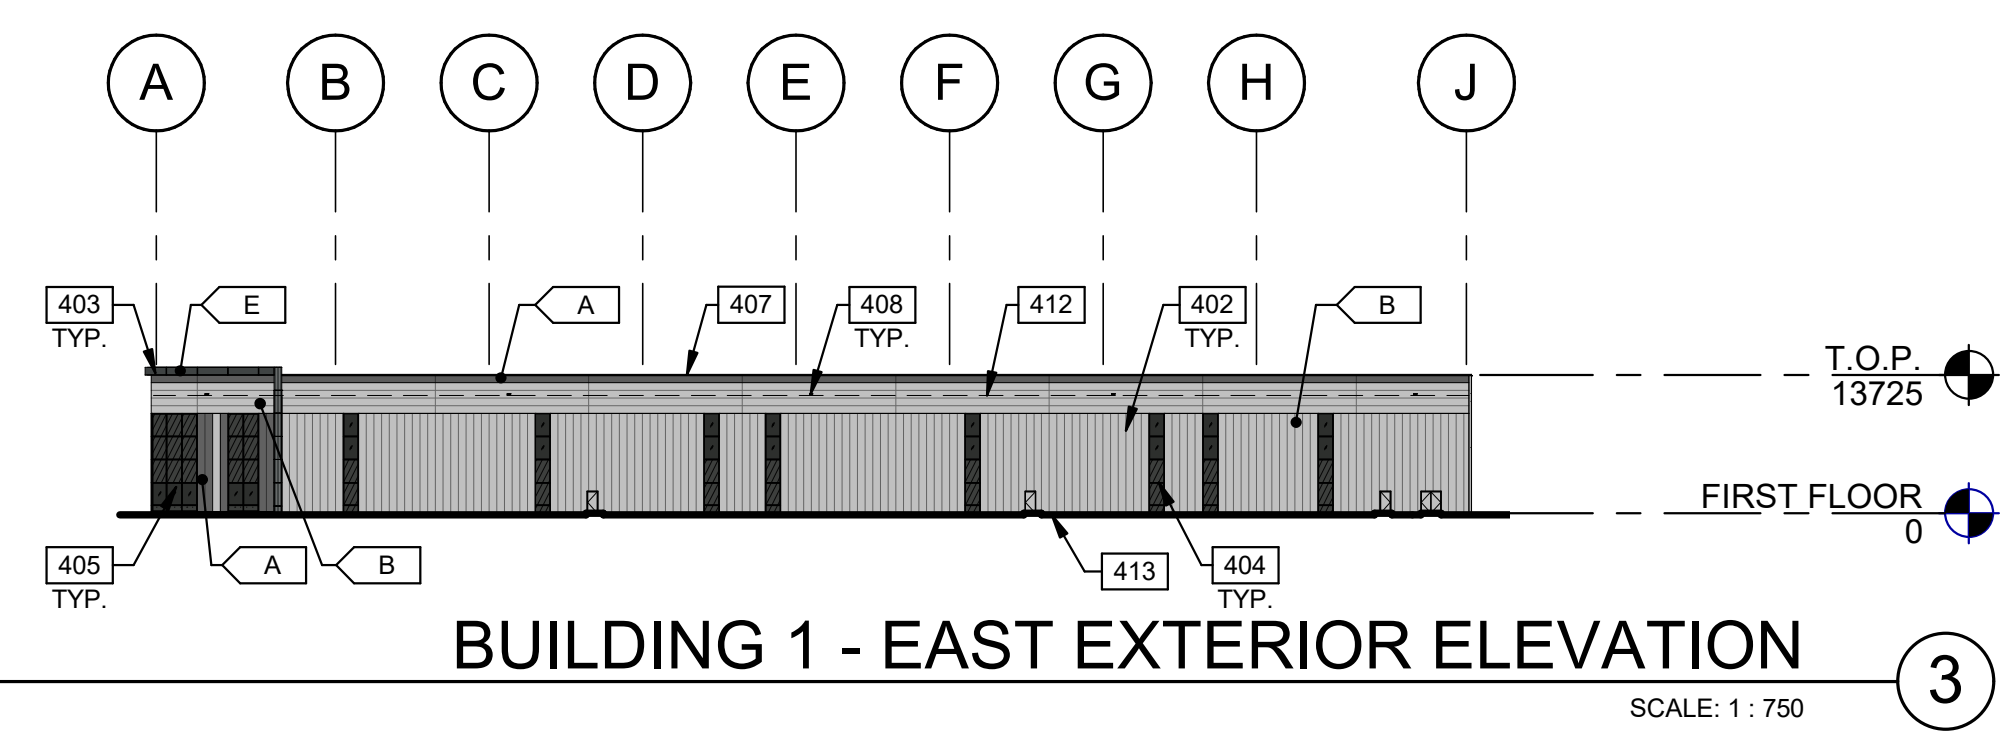



BUILDING 1 - EAST EXTERIOR ELEVATION ③

SCALE: 1:750

LEGENDS

- GLASS:**
-  VISION TINTED GLASS - VITRO ARCHITECTURAL GLASS - SOLARGRAY
 -  SPANDREL GLASS - OPACI-COAT-300 - #1-0016 CHARCOAL
 -  TEMPERED TINTED GLASS

PROVIDE 1,828 mm WIDE PAINT COLOUR MOCK-UP FULL HEIGHT OF BUILDING FOR OWNER/ARCHITECT REVIEW.

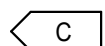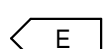- COLOURS:**
-  A INSULATED METAL PANEL - DARK GREY KINGSPAN KS SERIES - OPTIMO - WEATHERED ZINC
 -  B INSULATED METAL PANEL - SILVER KINGSPAN KS SERIES - OPTIMO - BRIGHT SILVER
 -  C TEXTURED FLAT INSULATED PRECAST PANEL - WHITE
 -  D ALUMINUM COMPOSITE METAL PANEL - COPPER ALPOLIC - DCX - METALLIC COPPER
 -  E ALUMINUM COMPOSITE METAL PANEL - CHARCOAL ALPOLIC - CNC CHARCOAL

KEYNOTES

- 401 INSULATED PRECAST CONCRETE PANEL.
- 402 INSULATED METAL PANEL.
- 403 ALUMINUM COMPOSITE METAL PANEL.
- 404 CLERESTORY WINDOW.
- 405 CURTAIN WALL GLAZING SYSTEM.
- 406 CANOPY WITH ALUMINUM COMPOSITE PANEL FASCIA AND METAL SOFFIT.
- 407 CONTINUOUS METAL CAP FLASHING, PAINTED TO MATCH ADJACENT WALL.
- 408 OVERFLOW SCUPPER.
- 409 DOCK BUMPER.
- 410 DOCK SEAL, PAINTED TO MATCH ADJACENT WALL.
- 411 DOCK SHELTER.
- 412 ROOF LINE BEYOND.
- 413 FINISH GRADE VARIES.

WARE MALCOMB
ARCHITECTURE
PLANNING
INTERIORS
CIVIL ENGINEERING
BRANDING
BUILDING MEASUREMENT
6220 Highway 7, Suite 300
Vaughan, Ontario, L4H 0R1, Canada
P 905.650.4696

ONTARIO ASSOCIATION
OF ARCHITECTS
craftsmen
AMANDA ALVARO SANABRIA
LICENCE 7712

QUADREAL PROPERTY GROUP & TRIBAL PARTNERS CANADA INC.
12668 & 12862 DIXIE ROAD
CALEDON, ONTARIO CANADA

BUILDING 1 - EXTERIOR ELEVATIONS	
DATE	REMARKS
12-13-2023	ISSUED FOR OPAZBA

PA/PM:	A. SANABRIA
DRAWN BY.:	O.S.
JOB NO.:	TOR22-0054-01

SHEET
A210