


TOWN OF CALEDON
 PLANNING
 RECEIVED
 September 11, 2024


DRAFT
 FOR DISCUSSION
 PURPOSES ONLY

ELEVATION - Temporary Retail Unit
 7904 MAYFIELD ROAD
 PART OF LOT 1
 CONCESSION 4
 TOWN OF CALEDON
 REGIONAL MUNICIPALITY OF PEEL
 Town of Caledon file # SPA 15-30

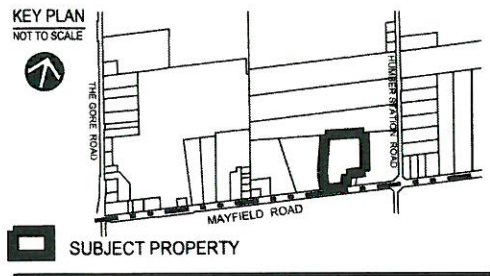


OWNER:
 Tarpa Construction c/o Armando Rosano
 54 Shaft Road
 Etobicoke ON
 M9W 4M2
 Tel. 416-247-6601
 Fax. 416-247-3010


APPLICANT:
 Weston Consulting c/o Kevin Bechard
 201 Millway Avenue, Suite 19
 Vaughan, ON
 L4K 5K8
 Tel. 905-738-8080
 Fax. 905-738-6637
 email: kbechard@westonconsulting.com

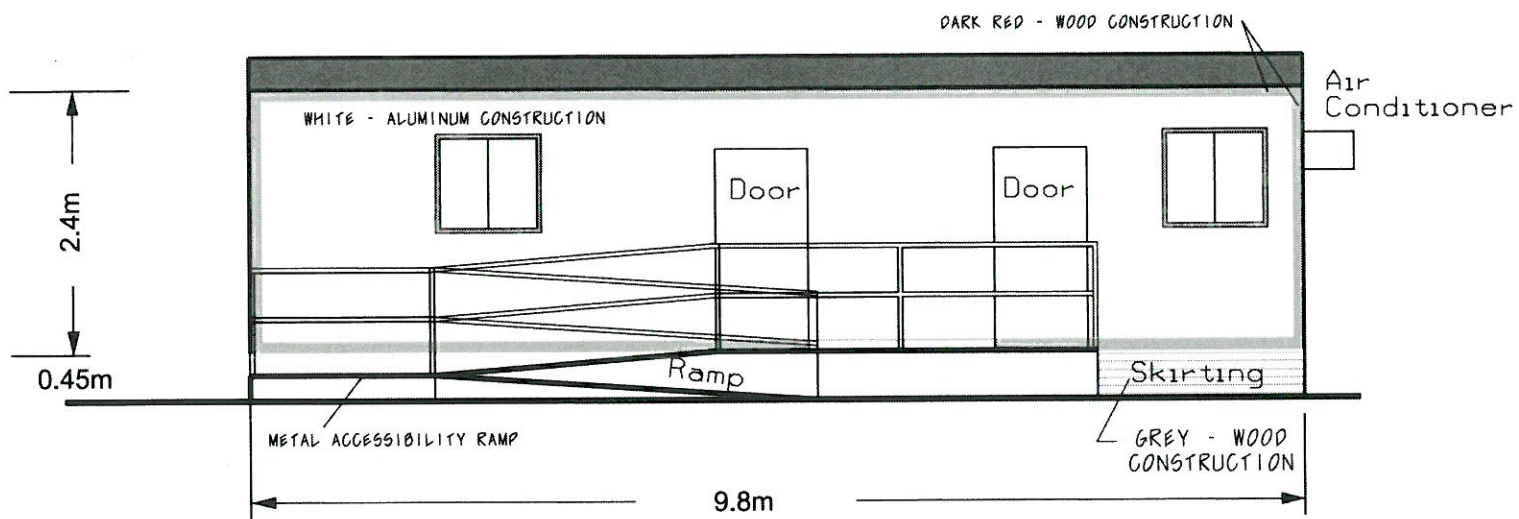


East Elevation

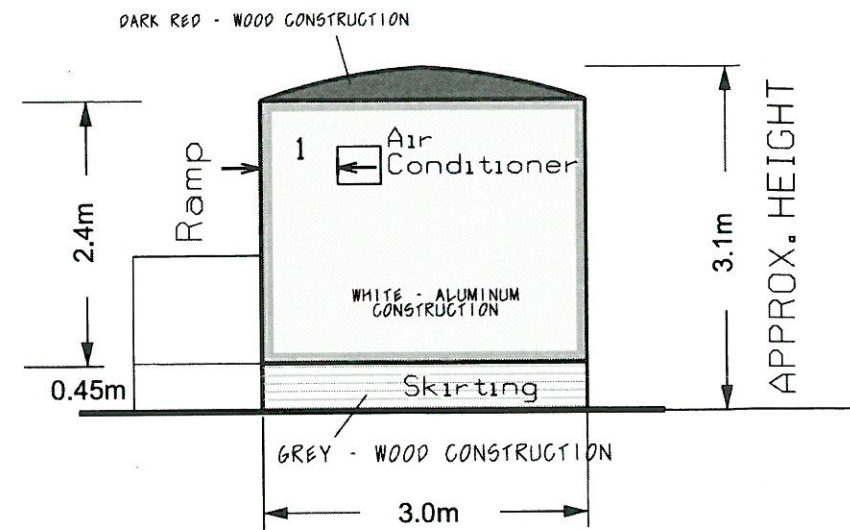

North Elevation

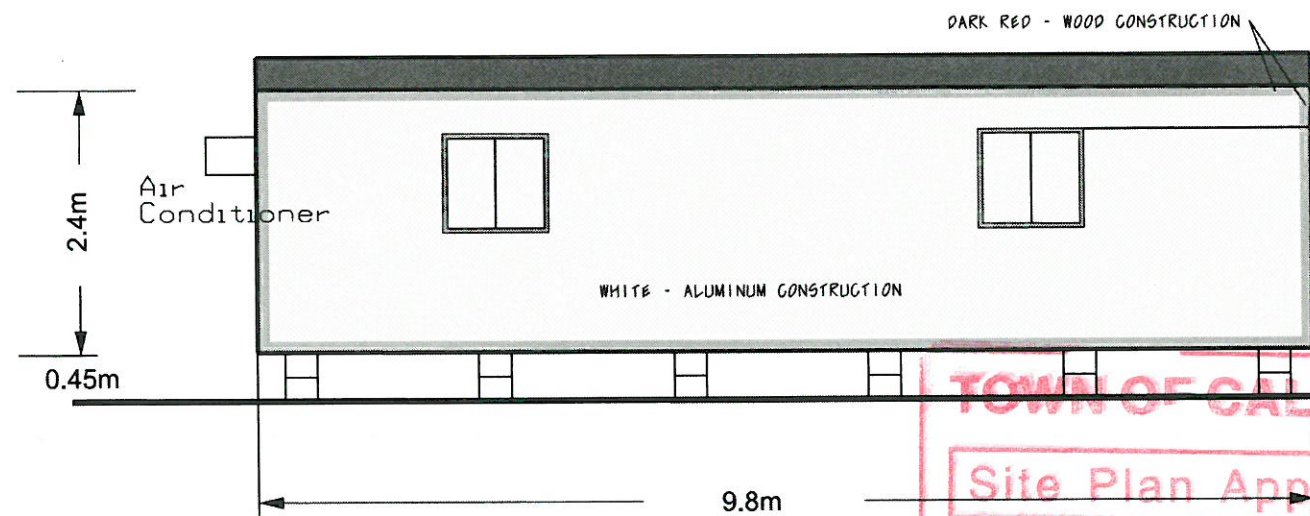

West Elevation

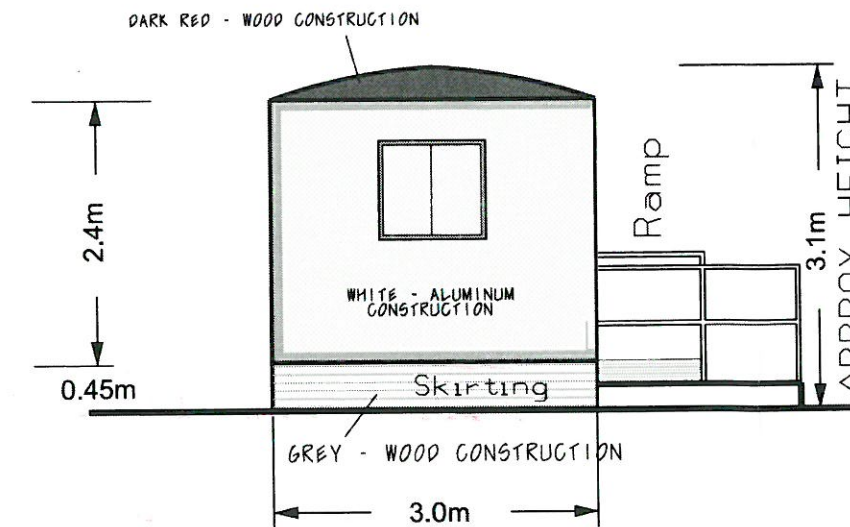

South Elevation

TOWN OF CALEDON
 Site Plan Approved
 As of: Feb. 6/18
 FILE No. SPA 15-30
 Melissa Mohr
 Lead Planner

RECEIVED
 AUG 30 2017
 PLANNING DEPARTMENT

WESTON CONSULTING
 planning + urban design
 1-800-363-3558 westonconsulting.com

DATE	REVISIONS
21 Jan 2016	Extending ramp landing upto 2nd door
15 Jan 2016	Revisions to ramp as per staff comments
19 Jun 2015	First Draft

File Number: 5578
 Drawn By: SB
 Planner: ME
 Scale: as shown
 CAD: 5578/elevations/E1 trailer elevations.dgn

