




GENERAL NOTES
 • VERIFY ALL DIMENSIONS.
 • DO NOT SCALE DRAWINGS.
 • REPORT ANY DISCREPANCIES, DISCOVERED ERRORS, OR OMISSIONS TO THE LANDSCAPE ARCHITECT BEFORE PROCEEDING.
 • IT IS ADVISED THAT CONTRACTORS CONTACT THE LANDSCAPE ARCHITECT PRIOR TO CONSTRUCTION TO ENSURE THE USE OF THE LATEST REVISED DRAWINGS.
 • DRAWINGS AND SPECIFICATIONS ARE THE PROPERTY OF THE LANDSCAPE ARCHITECT.

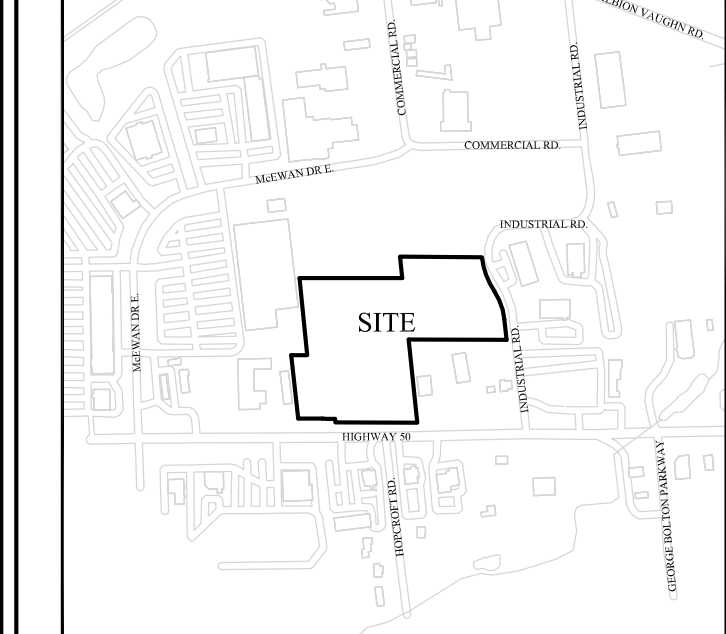


- KEY MAP - NTS LEGEND**
- PROPOSED DECIDUOUS TREE
 - PROPOSED SHRUBS
 - OUTDOOR AMENITY AREA
 - OUTDOOR PLAY AREA
 - DECORATIVE PAVING
 - PLANTER
 - PRIVACY SCREEN
 - OUTDOOR FURNITURE
 - BARBEQUE

LIST OF DRAWINGS:
 L100: LANDSCAPE GROUND FLOOR CONCEPT PLAN
 L101: LANDSCAPE ROOF PLAN
 VI00: EXISTING TREE INVENTORY AND PRESERVATION PLAN

No.	DATE	REVISION	BY
2	2022-02-22	ISSUED FOR RE-SUBMISSION	BB
1	2021-03-03	ISSUED FOR SUBMISSION	BB

It is the responsibility of the Contractor and/or Owner to ensure that the drawings with the latest revisions are used for construction.

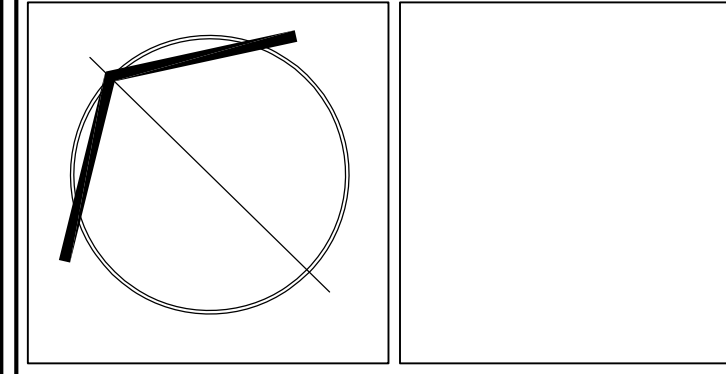

SBK
 STRYBOS BARRON KING
 LANDSCAPE ARCHITECTURE

5770 HURONTARIO STREET, SUITE 320
 MISSISSAUGA, ONTARIO, L4R 3G5
 T: 416.695.4949 F: 905.712.3101
 WWW.STRYBOS.COM

PROJECT:
PROPOSED HIGHRISE DEVELOPMENT
 12563 & 12599 HWY 50
 BOLTON - ONTARIO

DRAWING TITLE:
LANDSCAPE ROOF PLAN

SCALE: 1 : 400	PROJECT No. 20-5528
DATE: DECEMBER 2020	DRAWING No. L101
DRAWN BY: SS/KL	
CHECKED BY: SM/BB	