



TOWN OF CALEDON PLANNING RECEIVED Feb.24, 2022

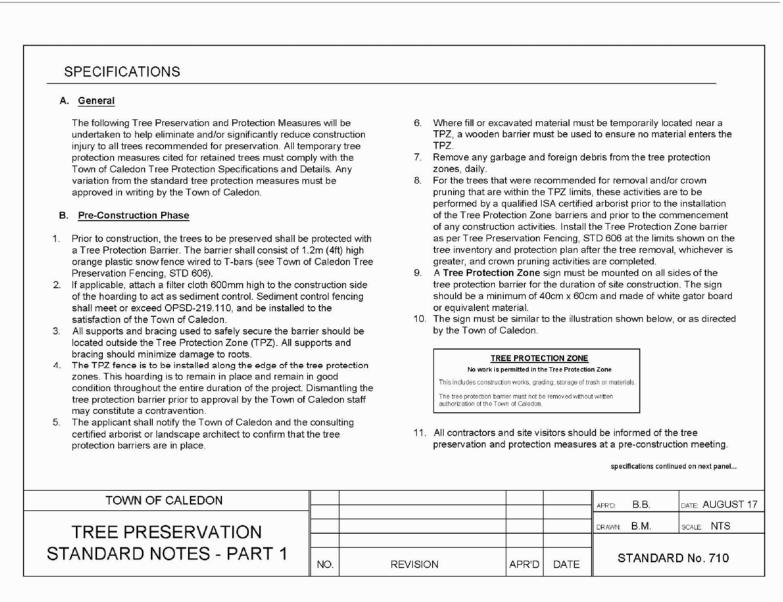

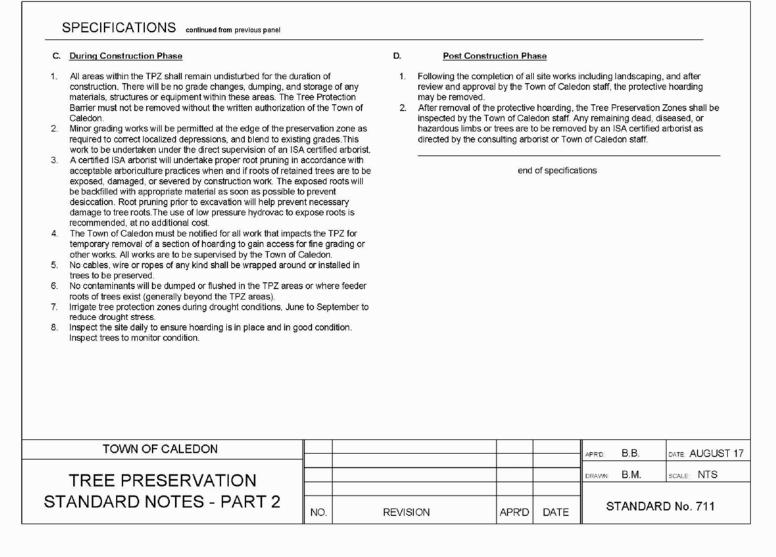


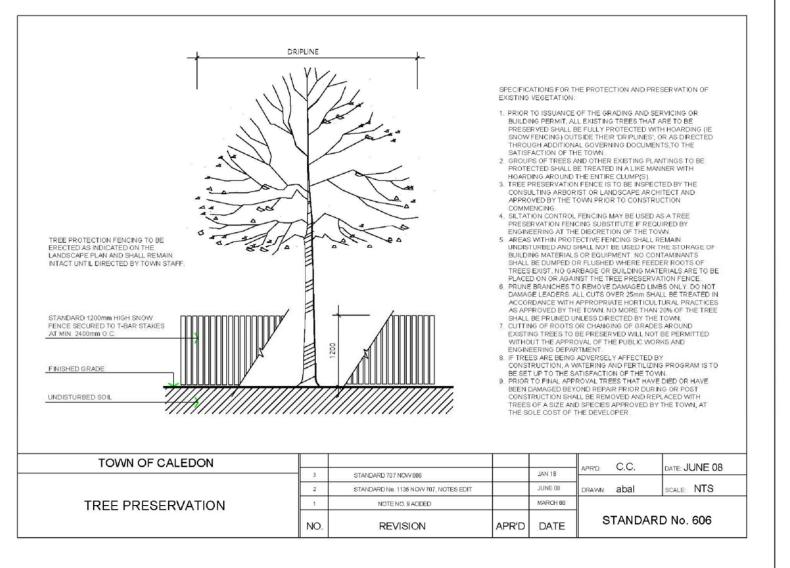

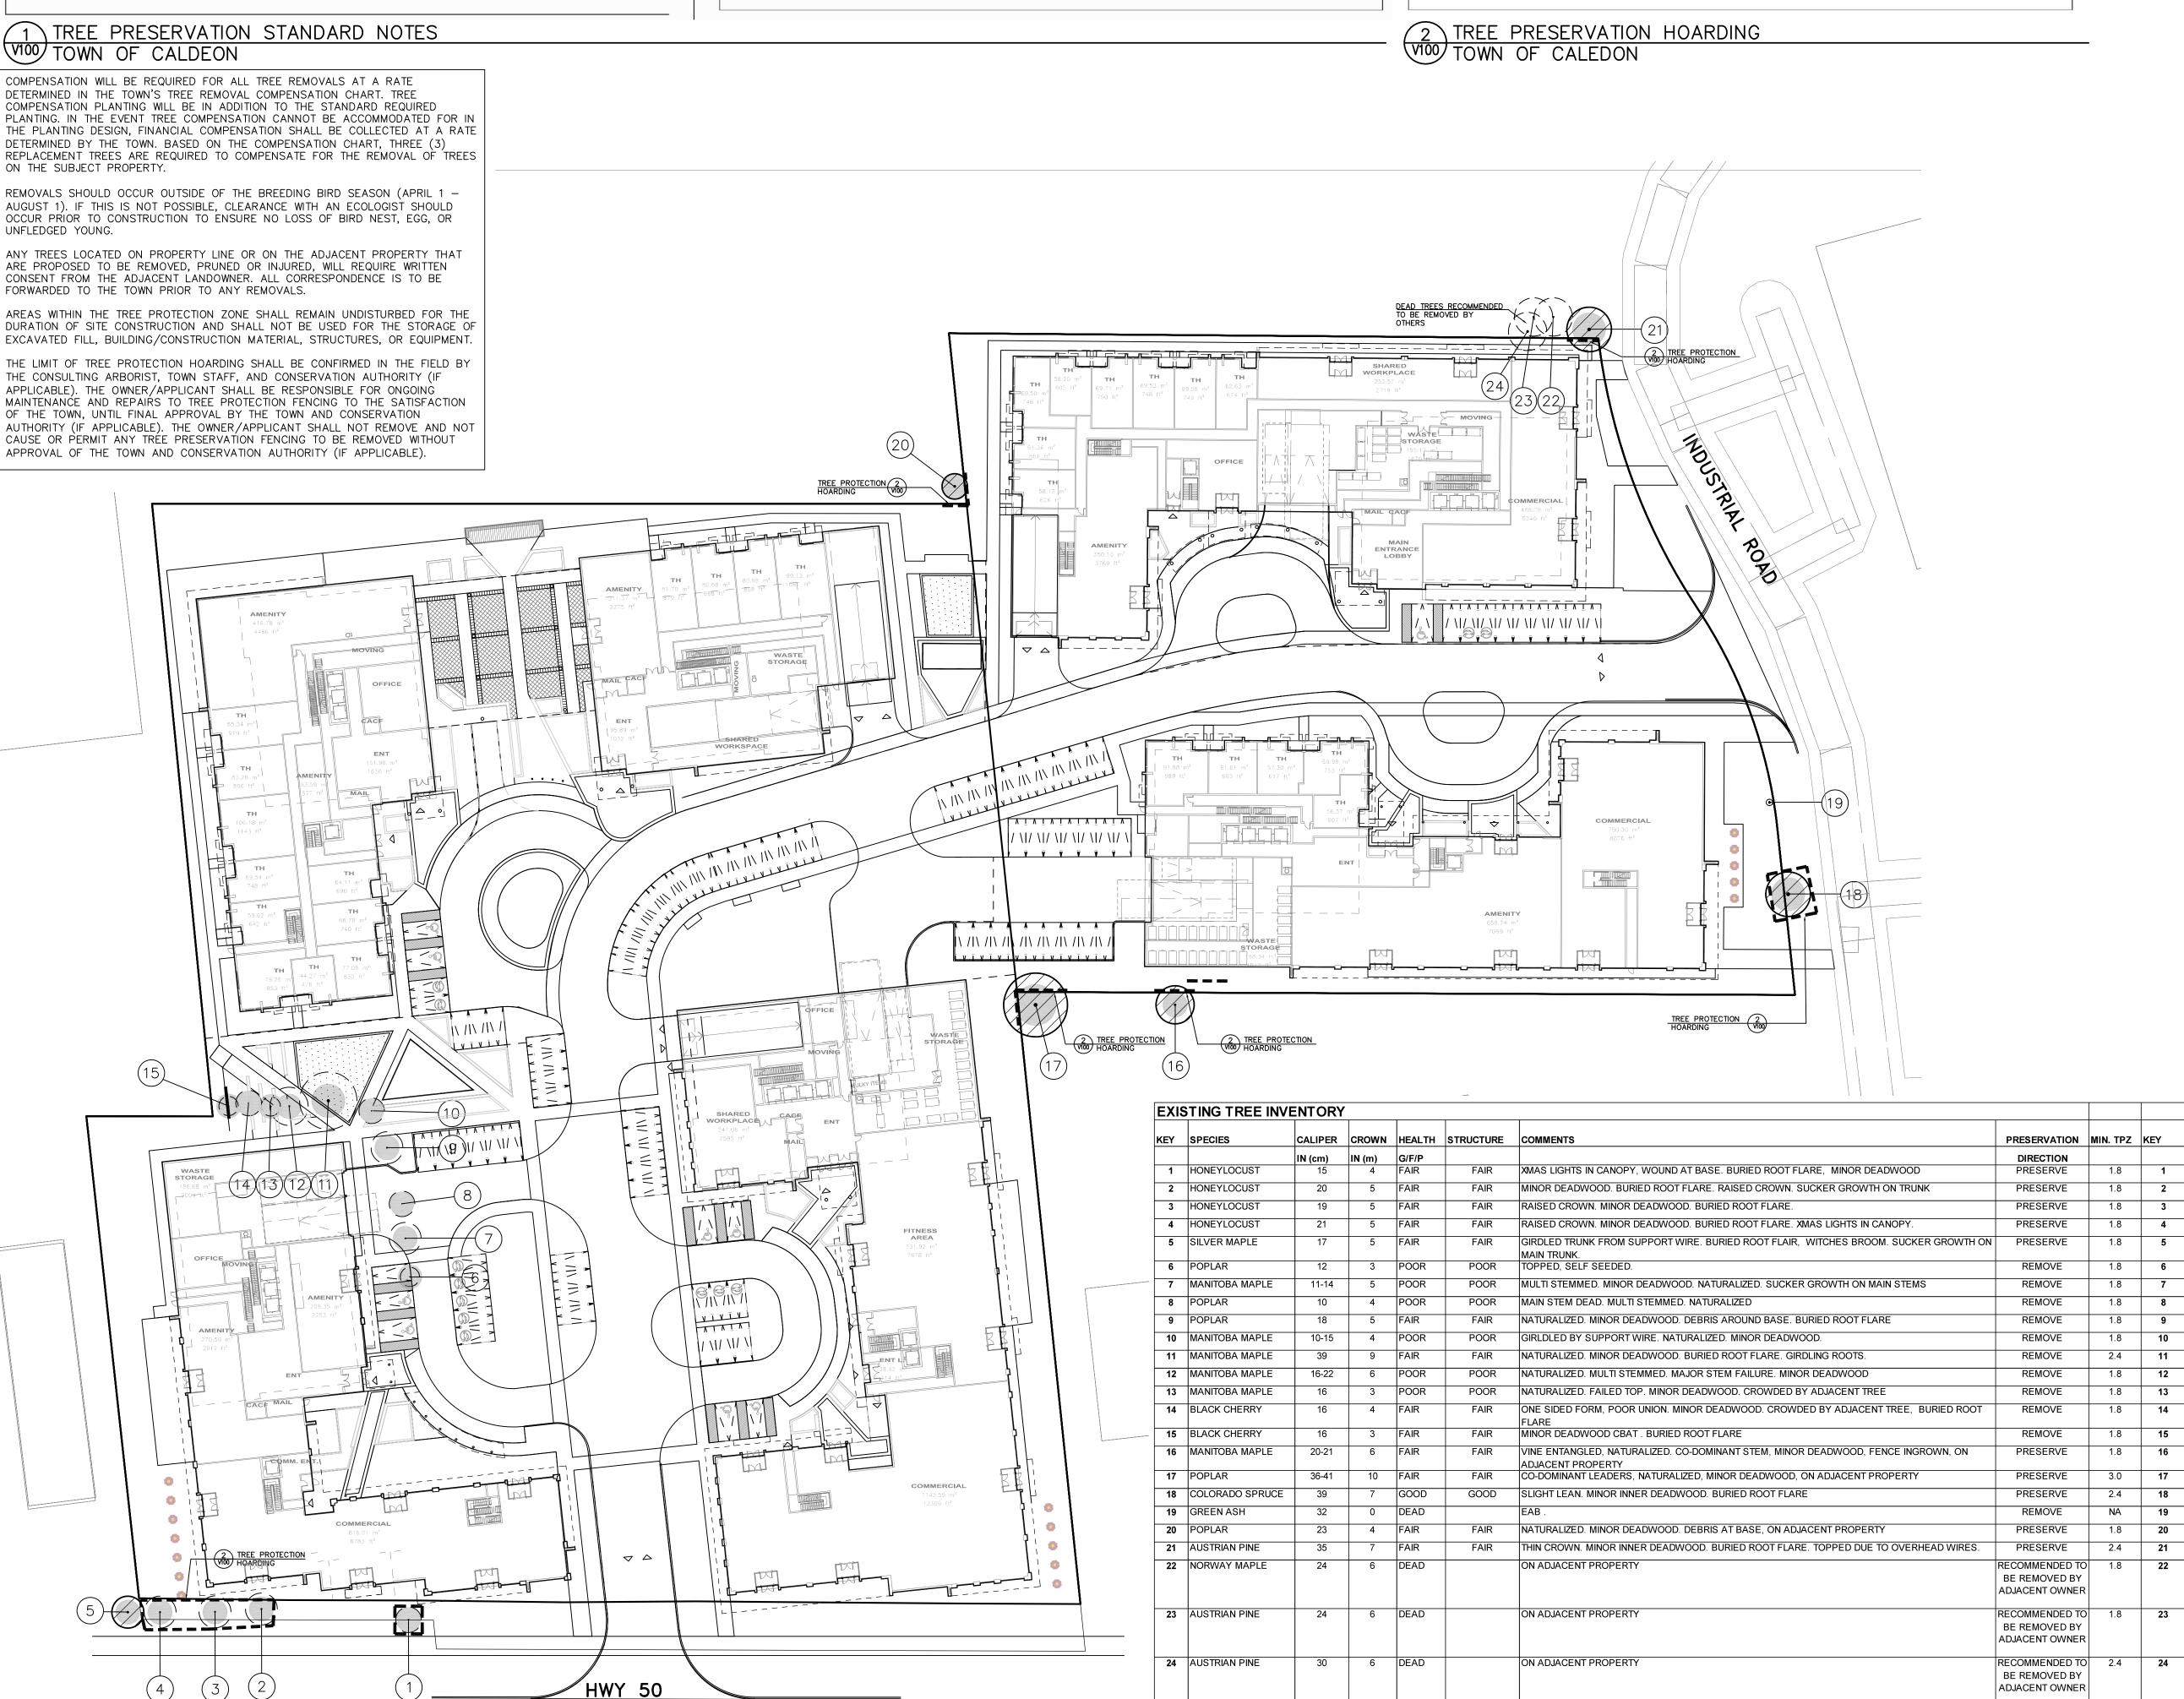


GENERAL NOTES


VERIFY ALL DIMENSIONS. DO NOT SCALE DRAWINGS. REPORT ANY DISCREPANCIES, DISCOVERED ERRORS, OR OMISSIONS TO THE LANDSCAPE ARCHITECT BEFORE PROCEEDING. IT IS ADVISED THAT CONTRACTORS CONTACT THE LANDSCAPE ARCHITECT PRIOR TO CONSTRUCTION TO ENSURE THE USE OF THE LATEST REVISED DRAWINGS.

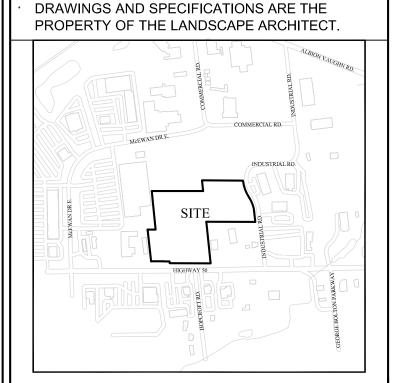



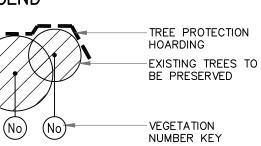


- VEGETATION NUMBER KEY -EXISTING TREES TO BE REMOVED

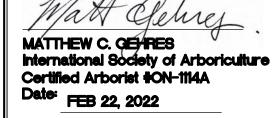

LIST OF DRAWINGS: L100: LANDSCAPE GROUND FLOOR CONCEPT PLAN L101: LANDSCAPE ROOF PLAN
V100: EXISTING TREE INVENTORY AND

PRESERVATION PLAN			
2.	2022-02-22	ISSUED FOR RE-SUBMISSION	BB
1.	2021-03-03	ISSUED FOR SUBMISSION	BB
No.	DATE.	REVISION.	BY.

It is the responsibility of the Contractor and/or Owner to ensure that the drawings with the latest revisions are used for construction.

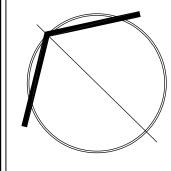



MISSISSAUGA, ONTARIO, L5R 3G5 T: 416.695.4949 F: 905.712.3101 WWW.STRYBOS.COM

STRYBOS BARRON KING LANDSCAPE ARCHITECTURE

PROPOSED HIGHRISE DEVELOPMENT 12563 & 12599 HWY 50 BOLTON - ONTARIO

DRAWING TITLE.

EXISTING TREE INVENTORY AND PRESERVATION PLAN

SCALE. 1 : 500	PROJECT No.	
DATE. DECEMBER 2020	20-5528	
DRAWN BY. SS/KL	DRAWING No.	
CHECKED BY. SM/BB	V100	