

TOWN OF CALEDON PLANNING RECEIVED March 28, 2024 SWM POND "B" - SEE SHEET PD-2 ANIMAL PROTECTION FENCE TO FUTURE DETAIL The second second The state DECIDUOUS TREE PLANTING A DECEMBER OF THE OWNER OWNER OF THE OWNER axílla. X TYPICAL DETAIL / ()WHIP PLANTING TYPICAL DETAIL PROPERTY LINE PROTECTION FENCING TYPICAL DETAIL TO BE REMOVED PRIOR TO FINAL APPROVAL

SUGGESTED CREEK BUFFER PLANT LIST

(BETWEEN TOP OF BANK AND 10m BUFFER LIMIT)

BOTANICAL NAME	COMMON NAME
DECIDUOUS TREES	
ACER SACCHARUM	SUGAR MAPLE
ACER SACCHARUM	SUGAR MAPLE
CARYA OVATA	SHAGBARK HICKORY
CARYA OVATA	SHAGBARK HICKORY
POPULUS BALSAMIFERA	BALSAM POPLAR
POPULUS BALSAMIFERA	BALSAM POPLAR
QUERCUS RUBRUM	RED OAK
QUERCUS RUBRUM	RED OAK
CONIFEROUS TREES	
PICEA GLAUCA	WHITE SPRUCE
PICEA GLAUCA	WHITE SPRUCE
PINUS STROBUS	EASTERN WHITE PINE
PINUS STROBUS	EASTERN WHITE PINE
DECIDUOUS SHRUBS	
AMELANCHIER LAEVIS	SMOOTH SERVICEBERRY
CORNUS SERICEA	RED OSIER DOGWOOD
DIERVILLA LONICERA	BUSH HONEYSUCKLE
RHUS TYPHINA	STAGHORN SUMAC
ROSA BLANDA	MEADOW ROSE
CREEK BUFFER PLANTING CALCULATIONS:	

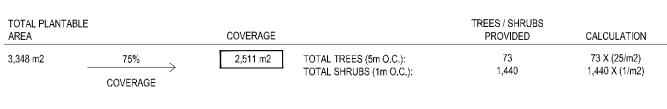

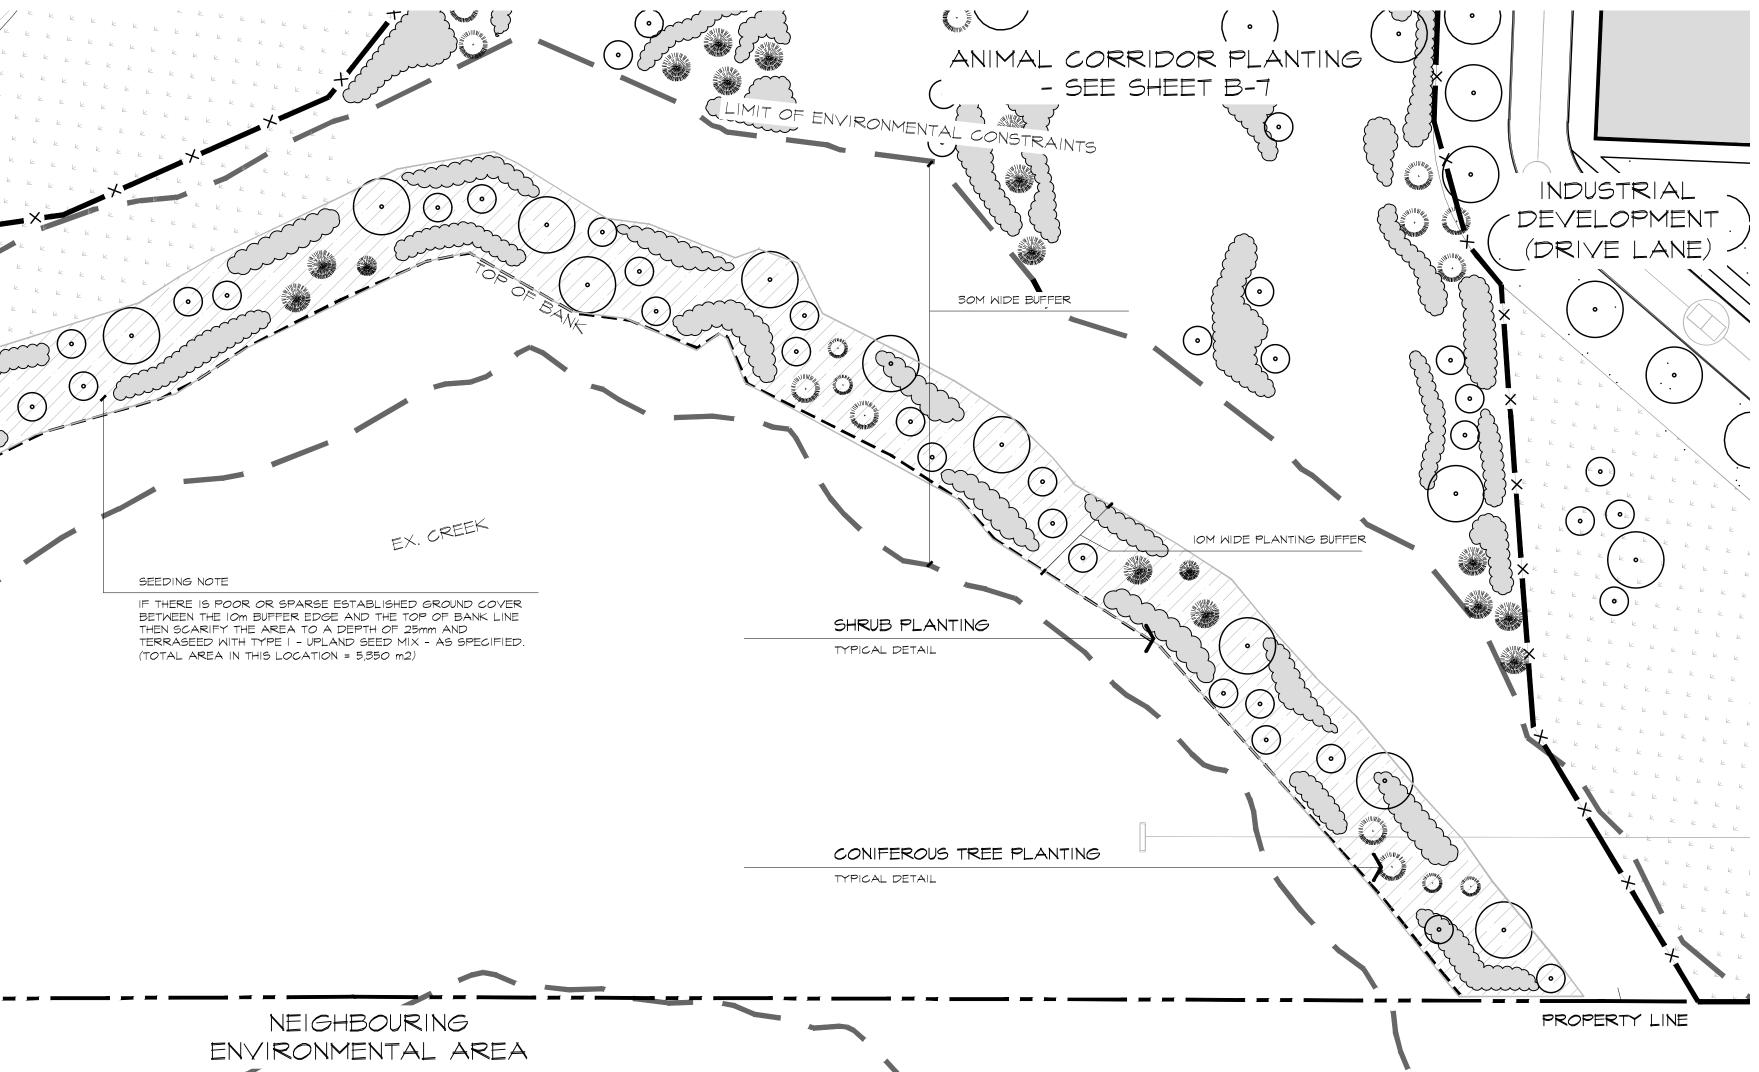


In the event of a discrepancy between the planting plan and the plant list quantities, the planting plan shall govern.

CALIPER	HEIGHT	SPREAD	ROOT	REMARKS	SPACING	
60mm	35 <i>00</i> mm	15 <i>00</i> mm	W.B.	EQUAL FORM		
	1750mm		15 gal. POT			
60mm	35 <i>00</i> mm	15 <i>00</i> mm	W.B.	EQUAL FORM		
	1750mm		15 gal. POT			
45mm	3000mm		W.B.	EQUAL FORM		
	2 <i>000</i> mm		15 gal. POT			
50mm	3000mm	1500mm	W.B.	EQUAL FORM		
	1500mm		10 gal. POT			
	2000mm		W.B.	SPECIMEN		
	1 <i>000</i> mm		F. POT	SPECIMEN		
	2000mm		W.B.	SPECIMEN		
	1 <i>000</i> mm		F. POT	SPECIMEN		
	15 <i>00</i> mm		7 gal. POT	MULTI-STEM	15 <i>00</i> mm	
	600mm		3 gal. POT	MIN. 10 STEMS	1000mm	
	400mm		3 gal. POT	MIN. 10 STEMS	1 <i>000</i> mm	
	5 <i>00</i> mm		3 gal. POT		1 <i>000</i> mm	
	500mm		2 gal. POT	MIN. 10 STEMS	1000mm	


AREA OF COVERAGE (m2) 1,825 1,440 3,265 m2 (PROVIDED COVERAGE) NATURALIZATION SPECIFICATIONS ON SHEET BD-I

SEEDED AREAS NOT TO BE MOWED

REFERENCE PLAN

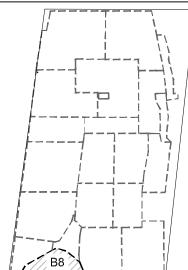

LEGEND

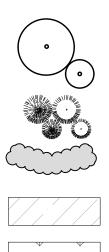

 $\forall \quad \forall$

X

DECIDUOUS TREE DECIDUOUS TREE WHIP CONIFEROUS TREES

SHRUB PLANTING

TYPE 1 SEED MIX





ANIMAL PROTECTION FENCE

BASE INFORMATION OBTAINED ELECTRONICALLY FROM BALDASSARRA ARCHITECTS INC.(TEL.905-660-0722)


V2.	MAR 12 2024	ISSUED FOR 30% LANDSCAPE PLANS - OPA / ZBA	AV/ ED	
V1.	FEB 24 2021	ISSUED FOR FIRST SUBMISSION	RS/ LK	
no.	date	version	by	
All information bereon to be checked and verified at the site and any				

All information hereon to be checked and verified at the site and any discrepancies must be reported to and clarified by the landscape architect before commencing work. All drawings, specifications, details, digital information, etc., prepared by the landscape architect are instruments of service and as such are his property and must be returned at his request.

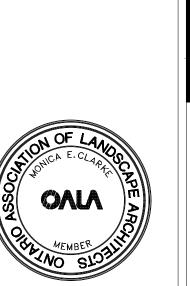

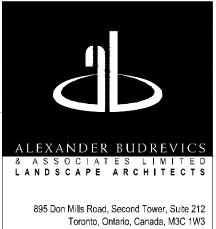



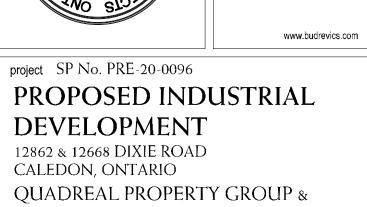

TRIBAL PARTNERS CANADA INC. drawing

CREEK BUFFER LANDSCAPE PLAN

date JANUARY 4 , 2021 scale* 1 400	drawn KM	
direction	me 3415 B8 V2-240312 project no.	
	3415	
	sheet no. B-8	

*NOTED SCALE IS APPLICABLE ONLY WHEN PRINTED ON ARCH D (24"x36") SIZE SHEET