

KEY PLAN

LEGEND

- LIMIT OF PROPERTY
- - - EX. WATERMAIN
- EX. FIRE HYDRANT
- HYDRANT COVERAGE RADIUS
- - - EX. SAN SEWER
- EX. SEWER MANHOLE
- EX. CATCHBASIN
- PROP. WATERMAIN
- PROP. WATER VALVE
- PROP. HYDRANT & BOLLARDS
- PROP. SAN SEWER
- PROP. STM SEWER
- PROP. CATCHBASIN
- PROP. CATCHBASIN MANHOLE
- PROP. SEWER MANHOLE

TOWN OF CALEDON  
PLANNING  
RECEIVED  
July 30, 2021

SURVEY: DAVID J. PESCE SURVEYING  
DATE OF SURVEY: JULY 13, 2011  
NOTE: ALL ELEVATIONS SHOWN HEREON ARE GEODETIC AND ARE REFERRED TO REGION OF P.E.I. BENCHMARK NO. 48, HAVING A POSTED ELEVATION OF 229.798 M. BENCHMARK IS LOCATED ON THE SOUTH FACE AT THE EAST CORNER OF GARAGE OF A RED BRICK BUNGALOW LOCATED ON THE NORTH SIDE OF SEVENTEENTH SIDEROAD (REGIONAL ROAD #14), APPROX. 0.80KM EAST OF AIRPORT ROAD

No.	ISSUED FOR CLIENT REVIEW	G.W.	DATE	A.D.R.
1	ISSUED FOR CLIENT REVIEW	G.W.	2021-07-22	A.D.R.

ALL PREVIOUS ISSUES OF THIS DRAWING ARE SUPERSEDED

CLIENT  
**AIRFIELD DEVELOPMENTS INC. & AIRFIELD DEVELOPMENTS II INC.**

MUNICIPALITY  
**TOWN OF CALEDON**


PROJECT TITLE  
**6034 MAYFIELD ROAD**

SHEET TITLE  
**PRELIMINARY SITE SERVICING FIGURE**

CONSULTANT  
**wsp**  
100 Commerce Valley Dr. West, Thornhill, ON Canada L3T 0A1  
t: 905.882.1100 f: 905.882.0055 www.wsp.com

DESIGNED G.W.	DRAWN CAD 10/12	CHECKED A.D.R.
SCALE 1:750	DATE JULY 2021	SHEET NUMBER 4

DWG. NUMBER  
**211-07736**

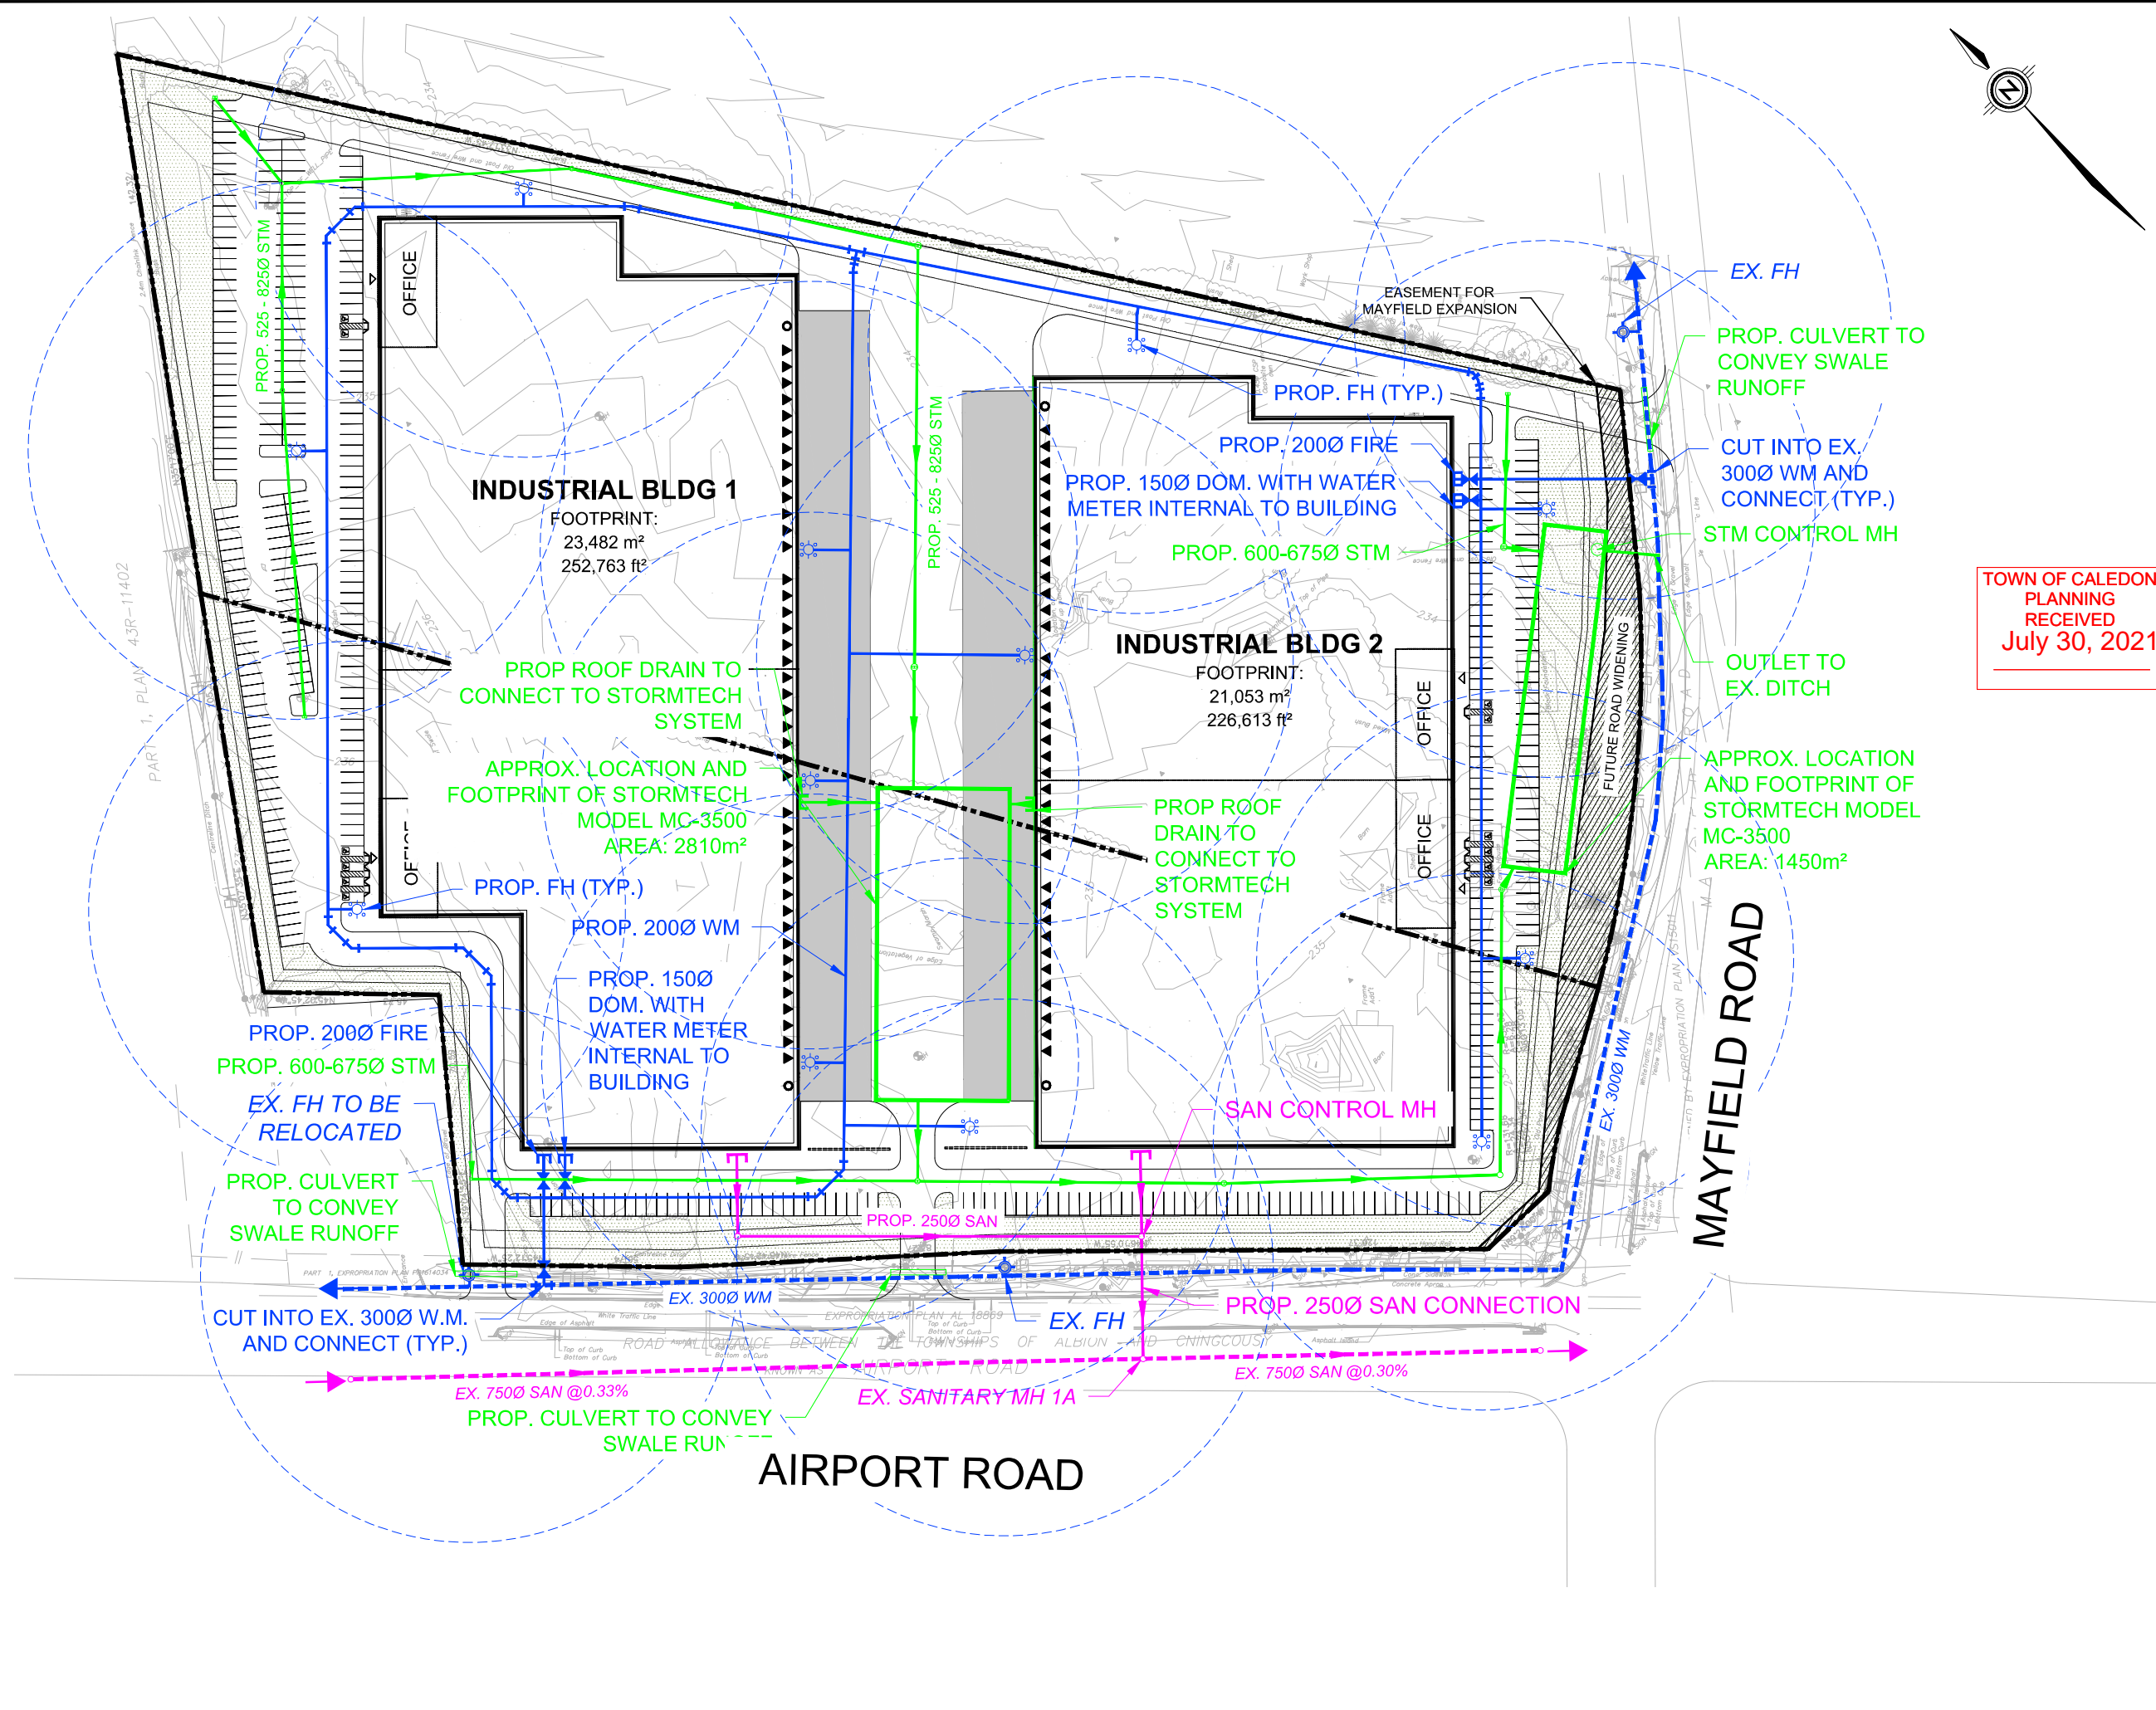

PROJECT: 10710541\_0000 - 6034 Mayfield Road  
 PROJECT DATE: JUL 22, 2021 - 10:30am  
 DRAWING DATE: JUL 22, 2021 - 10:30am  
 DRAWING NUMBER: 211-07736-01



