






Client CAIVAN		Sheet Title CORNER LOT ZONING ANALYSIS		Q4 Architects Inc. 4110 Yonge Street, Suite 602 Toronto, Ontario M2P 2B7 TEL: (416) 322-6334 FAX: (416) 322-7294 EMAIL: info@q4architects.com	
Project Name: SUMMER VALLEY		Scale: N.T.S.	Drawn by: PM	Project No. 22037	
CALEDON, ONT.		Date: APR. 2023	Date Revised:	File:	Drawing No.

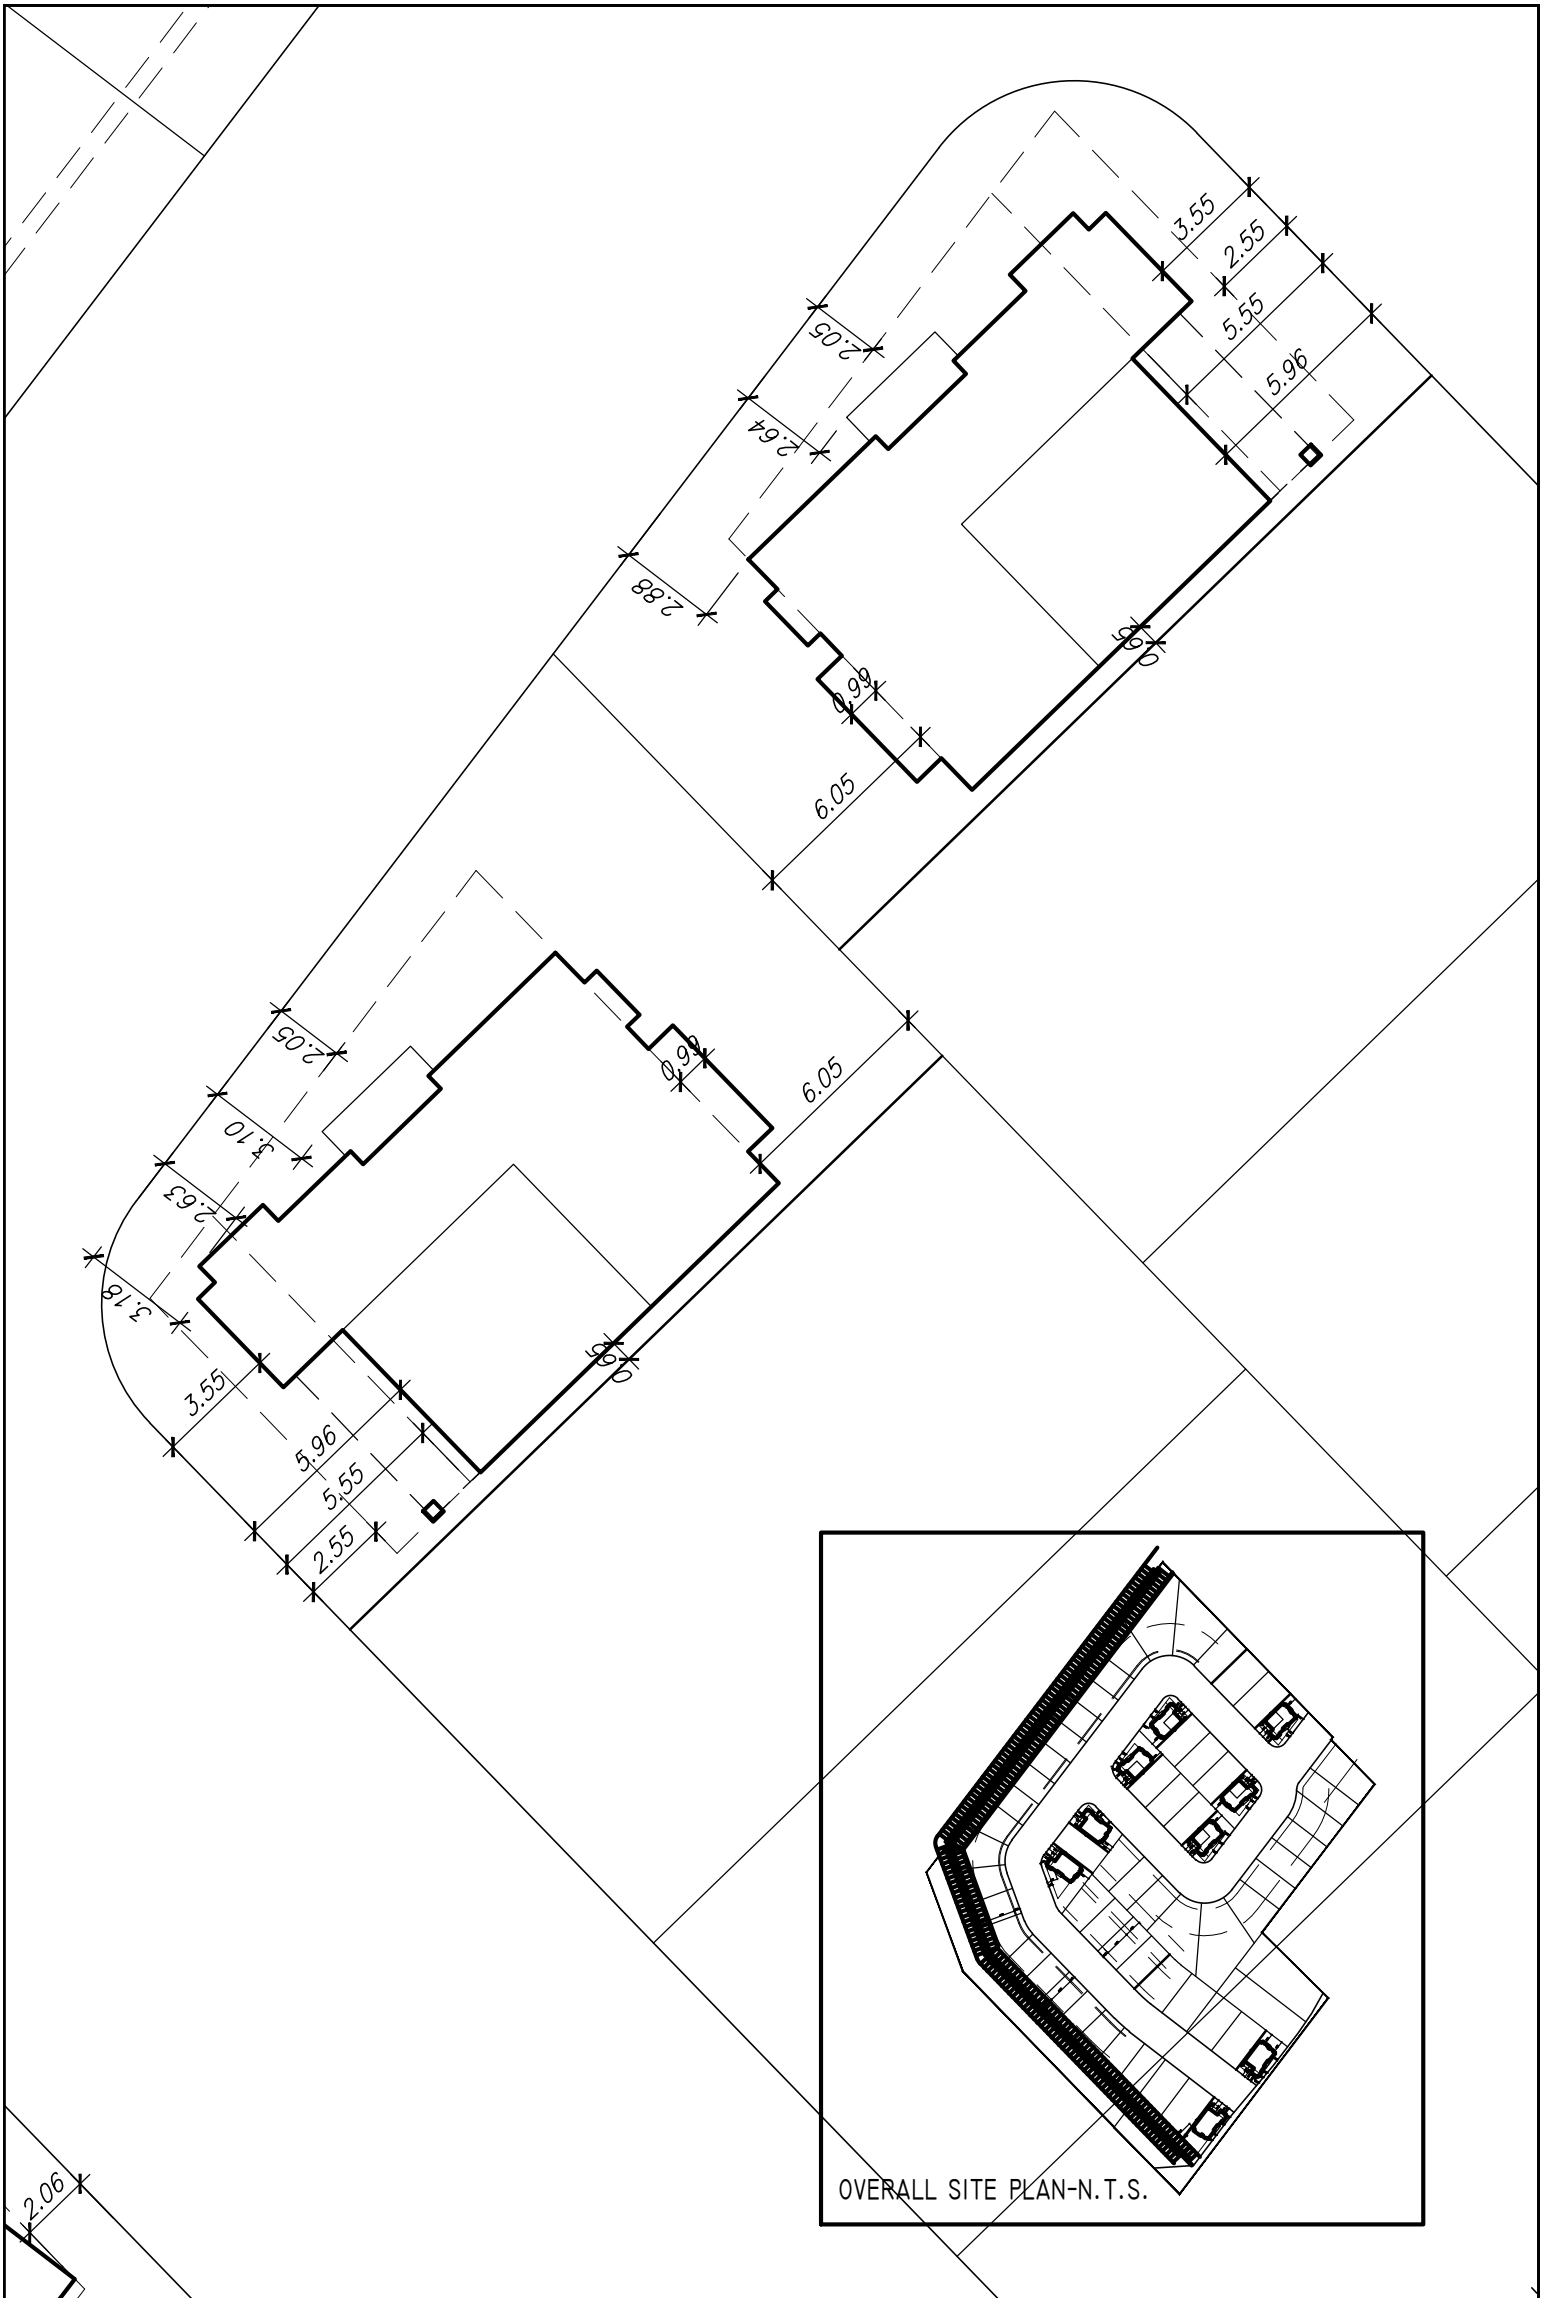

Client CAIVAN	Sheet Title CORNER LOT ZONING ANALYSIS		Q4 Architects Inc. 4110 Yonge Street, Suite 602 Toronto, Ontario M2P 2B7 TEL: (416) 322-6334 FAX: (416) 322-7294 EMAIL: info@q4architects.com		
Project Name: SUMMER VALLEY CALEDON, ONT.	Scale: N.T.S.	Drawn by: PM	Project No. 22037	File:	Drawing No.
Date: APR. 2023	Date Revised:				

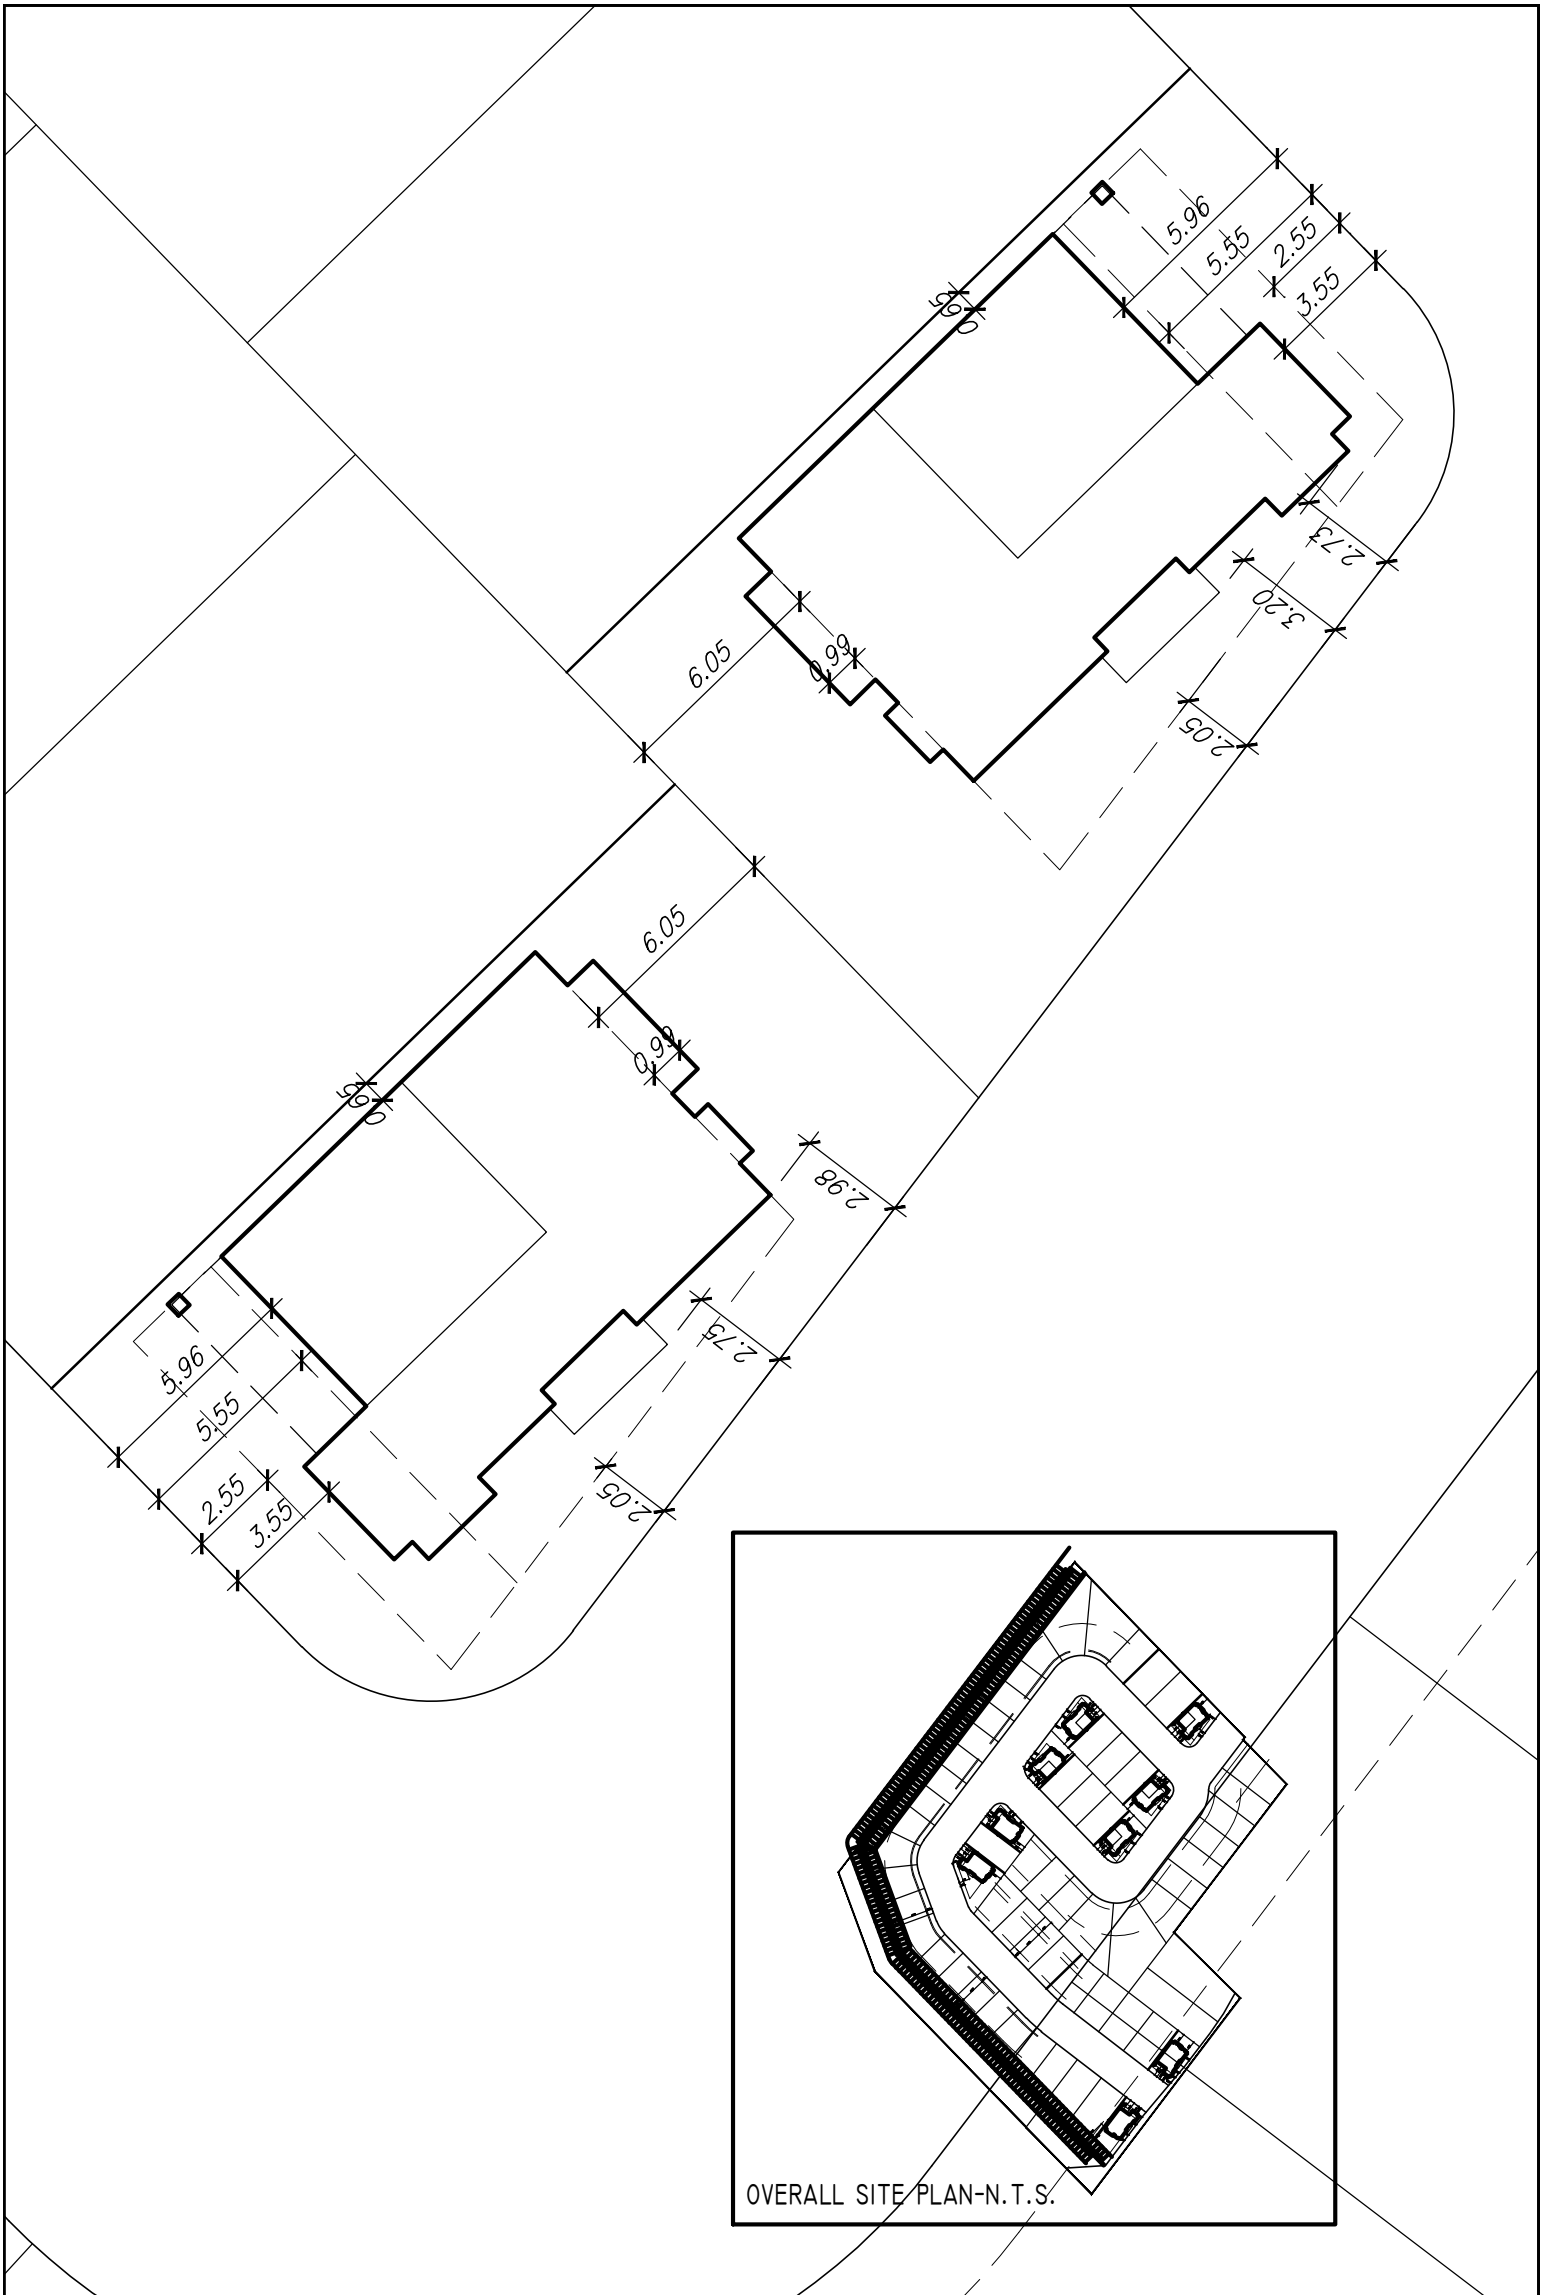

<p>Client CAIVAN</p>	<p>Sheet Title CORNER LOT ZONING ANALYSIS</p>		<p>Q4 Architects Inc. 4110 Yonge Street, Suite 602 Toronto, Ontario M2P 2B7 TEL: (416) 322-6334 FAX: (416) 322-7294 EMAIL: info@q4architects.com</p>		
<p>Project Name: SUMMER VALLEY CALEDON, ONT.</p>	<p>Scale: N.T.S.</p>	<p>Drawn by: PM</p>	<p>Project No. 22037</p>	<p>File:</p>	<p>Drawing No.</p>
<p>Date: APR. 2023</p>	<p>Date Revised:</p>				

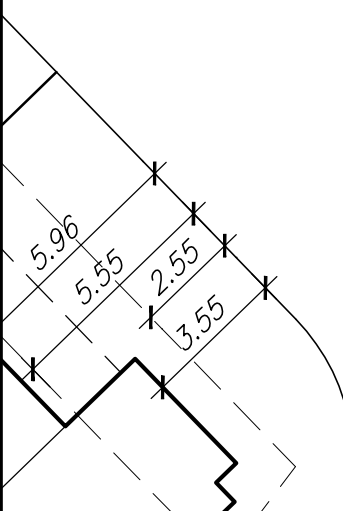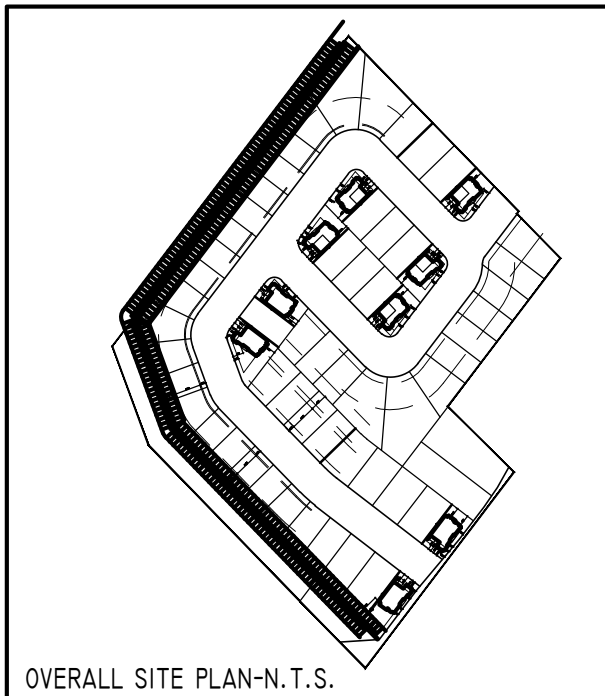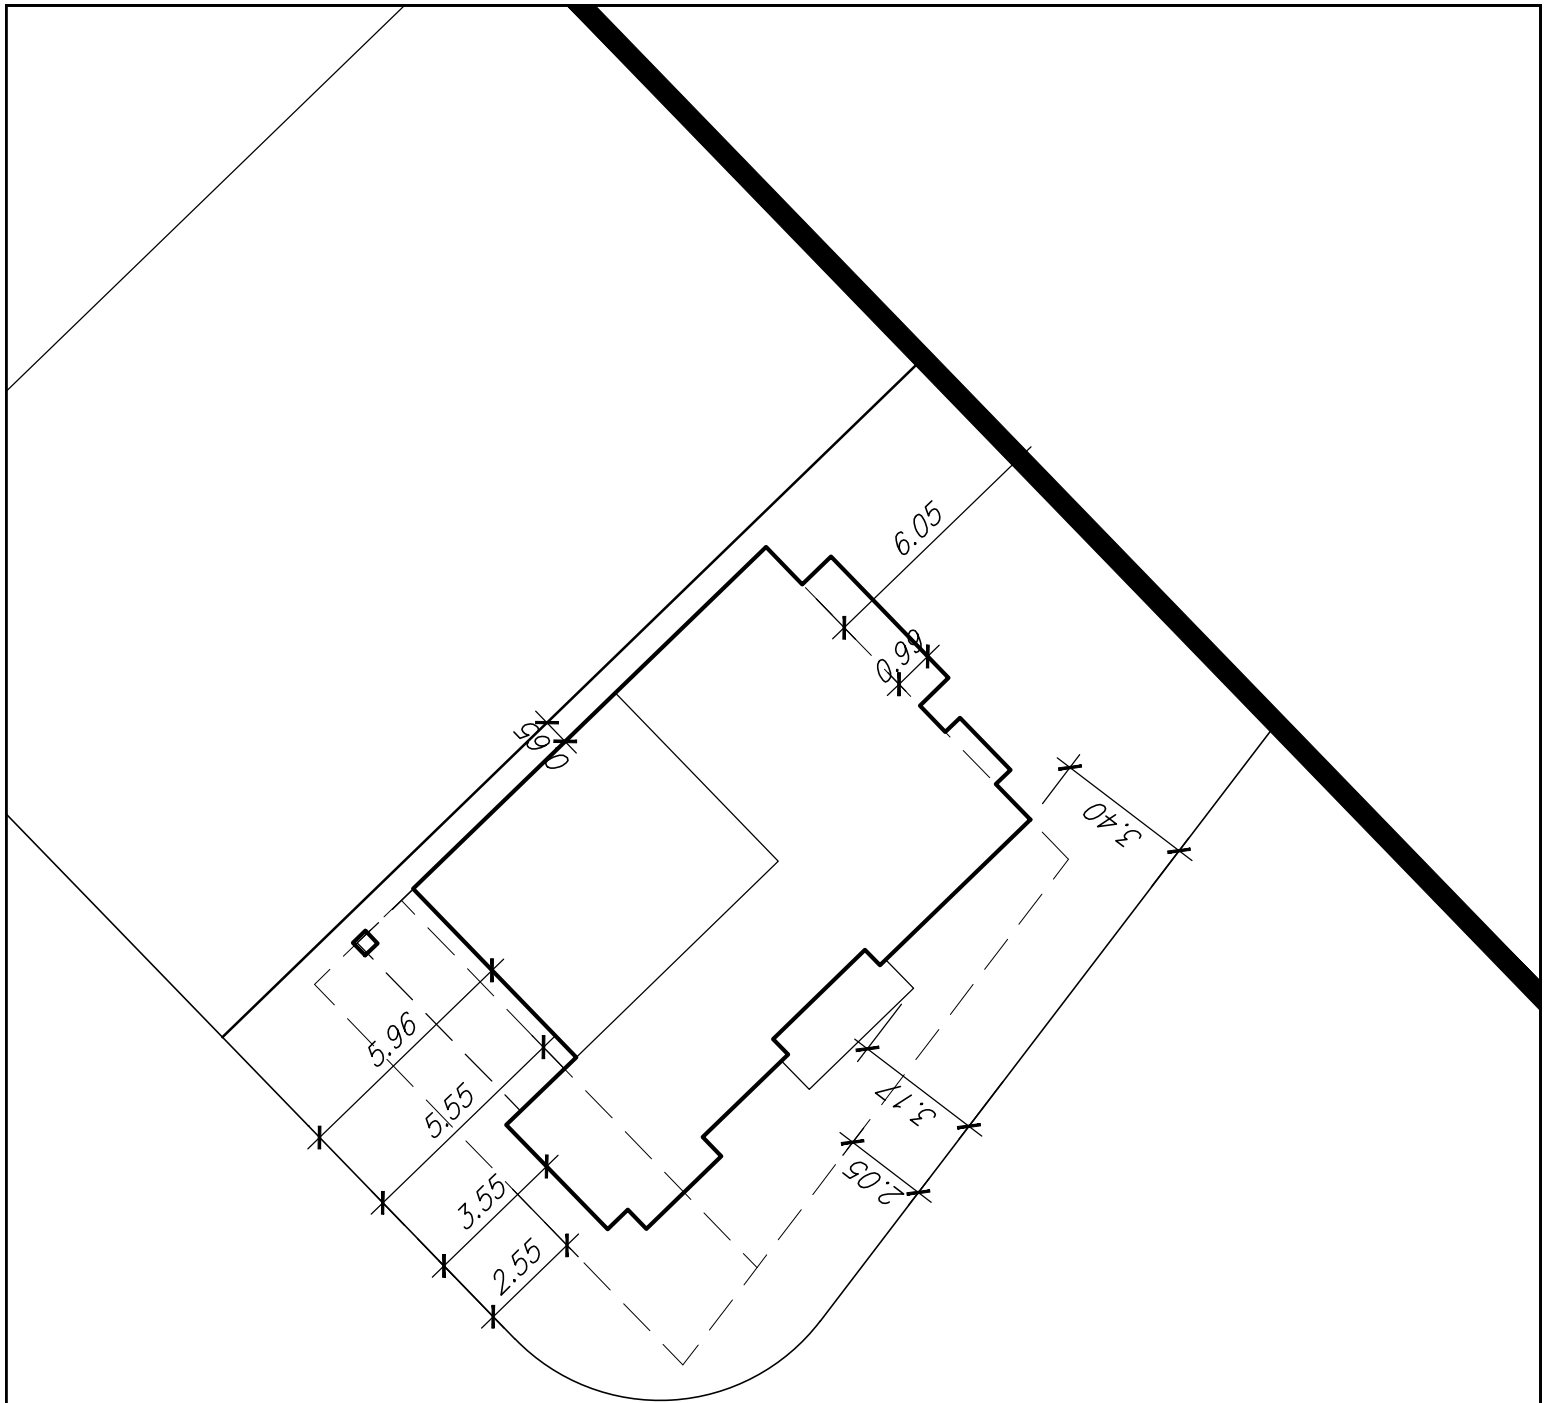

Client CAIVAN		Sheet Title CORNER LOT ZONING ANALYSIS		Q4 Architects Inc. 4110 Yonge Street, Suite 602 Toronto, Ontario M2P 2B7 TEL: (416) 322-6334 FAX: (416) 322-7294 EMAIL: info@q4architects.com	
Project Name: SUMMER VALLEY		Scale: N.T.S.	Drawn by: PM	Project No. 22037	
CALEDON, ONT.		Date: APR. 2023	Date Revised:	File:	Drawing No.