



TOWN OF CALEDON
PLANNING
RECEIVED
March 28, 2024

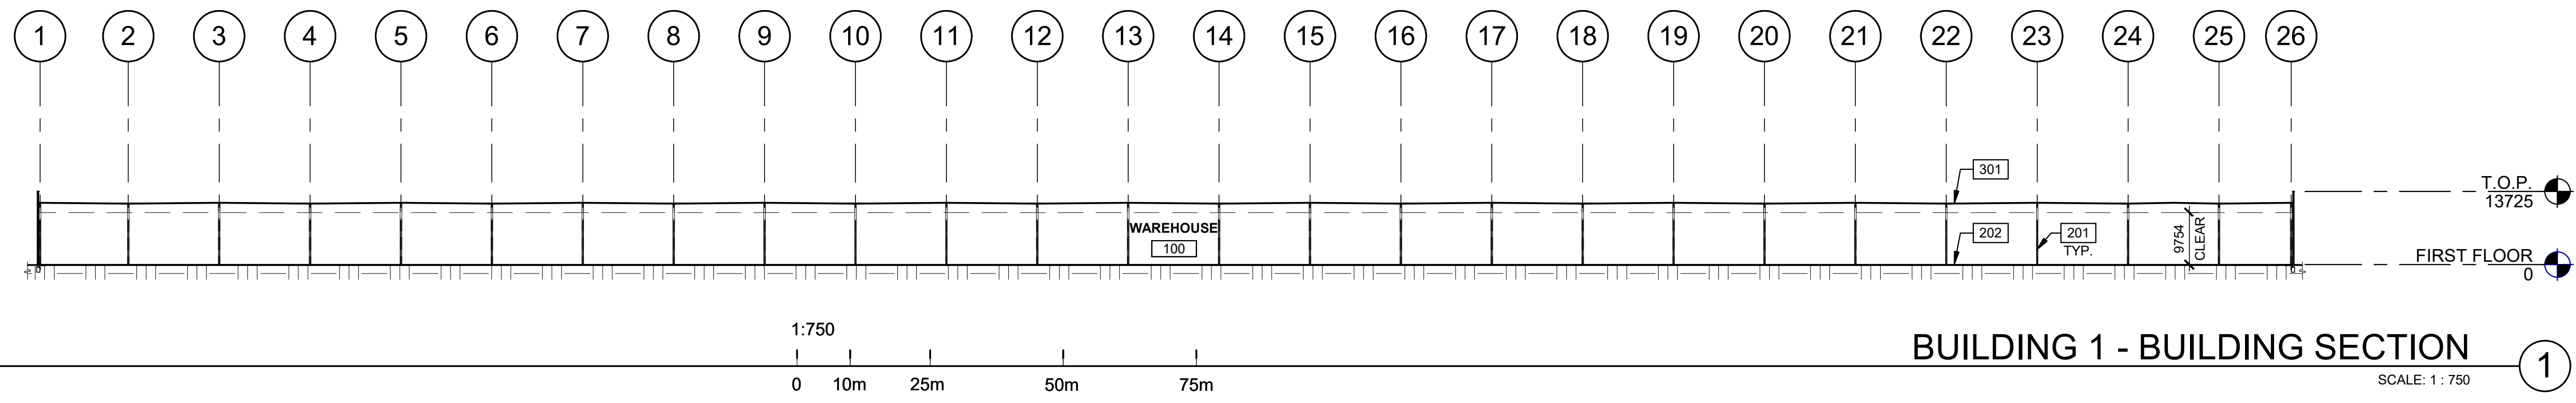

BUILDING 1 - BUILDING SECTION ①
SCALE: 1 : 750

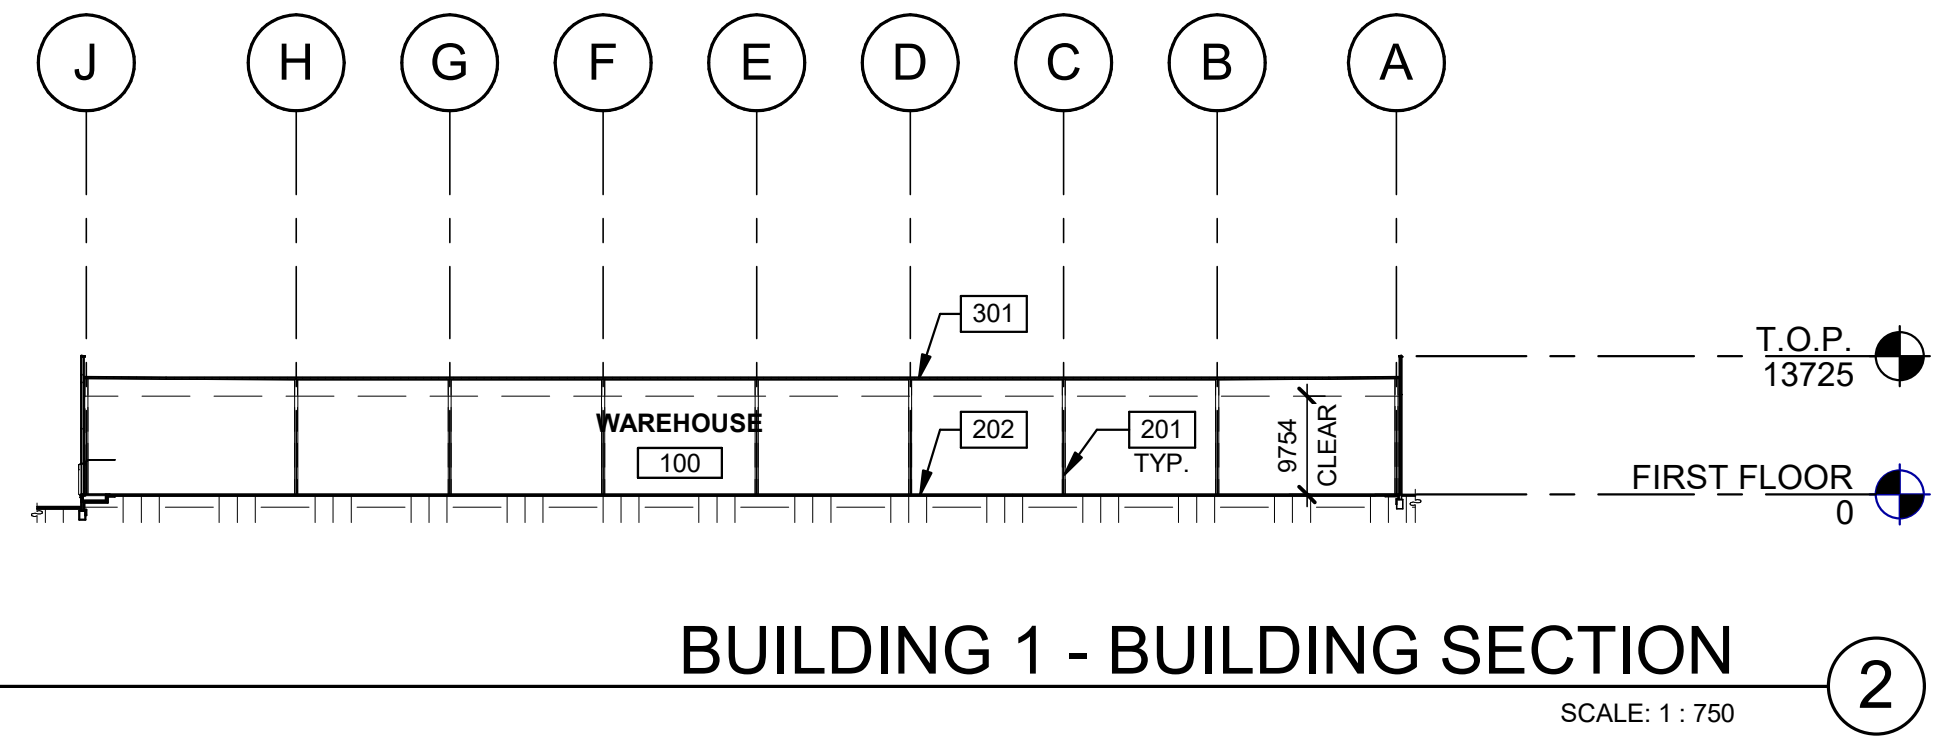

BUILDING 1 - BUILDING SECTION ②
SCALE: 1 : 750

KEYNOTES

- 201 STRUCTURAL STEEL COLUMN.
- 202 CONCRETE SLAB.
- 301 TPO ROOFING SYSTEM.

WARE MALCOMB
ARCHITECTURE CIVIL ENGINEERING
PLANNING BRANDING
INTERIORS BUILDING MEASUREMENT
6220 Highway 7, Suite 300
Vaughan, Ontario, L4H 0R1, Canada
P 905.650.4696



**QUADREAL PROPERTY GROUP &
TRIBAL PARTNERS CANADA INC.**
12668 & 12862 DIXIE ROAD
CALEDON, ONTARIO CANADA

BUILDING 1 - BUILDING SECTIONS	
DATE	REMARKS
12-12-2023	ISSUED FOR OPAZBA

PA/PM:	A. SANABRIA
DRAWN BY.:	O.S.
JOB NO.:	TOR22-0054-01

SHEET
A310