


AFATIMA | MON MAY 22 10:31 AM | K:\PROJECTS\22001\22001\_ZANCOR\DESIGN\TOWNSHIP\22001-20\BLOCKELEV.DWG

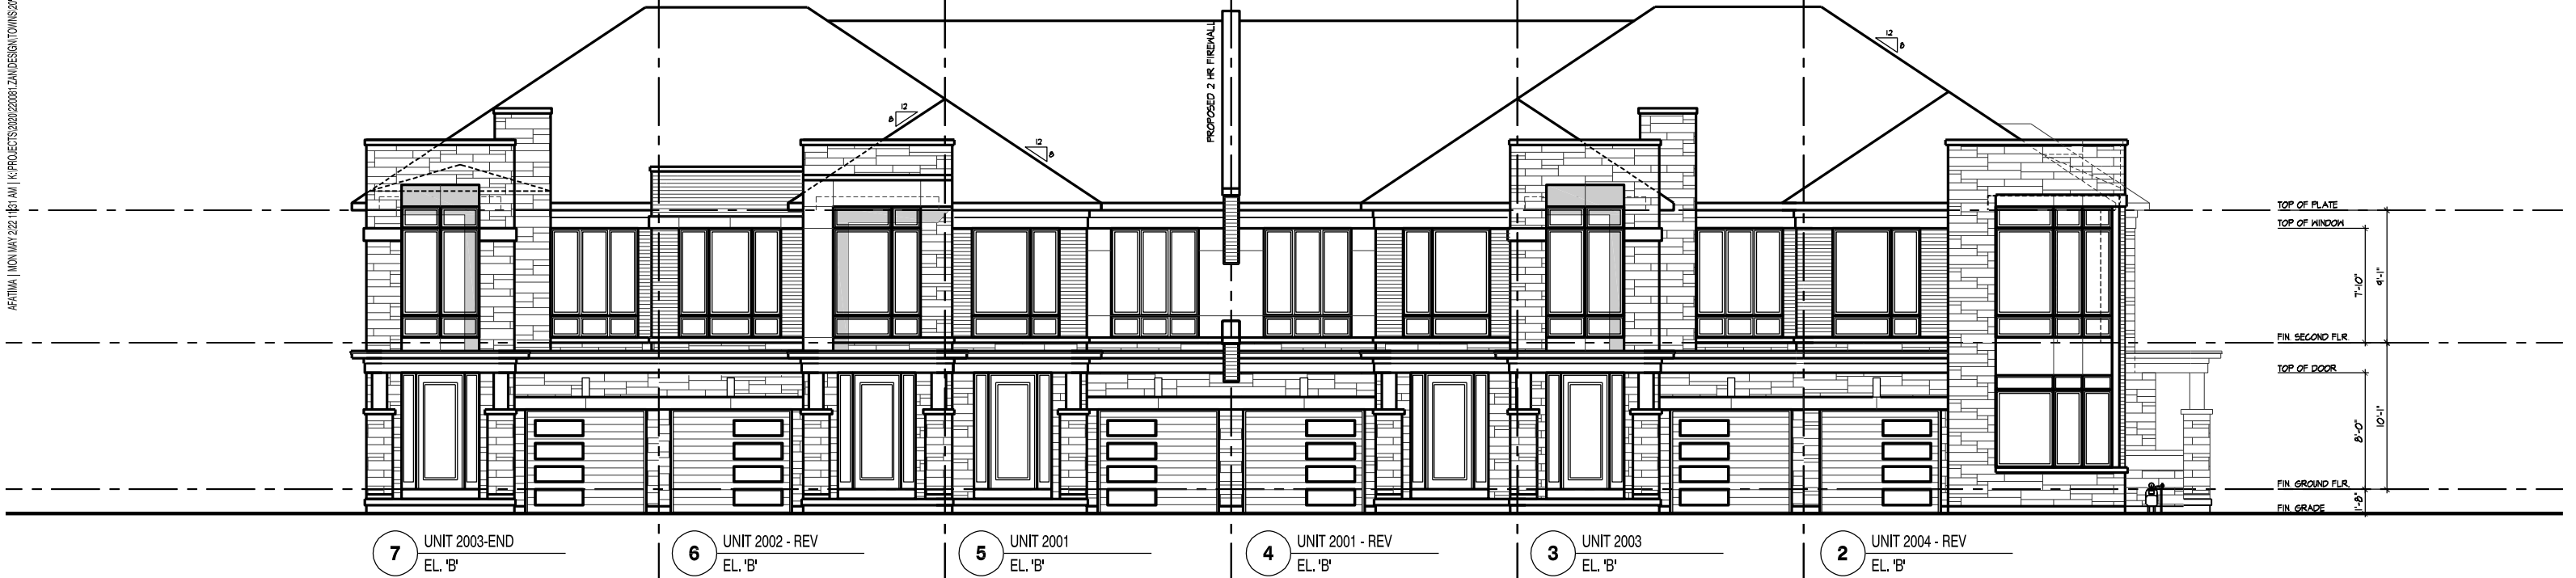

BLOCK 4 - FRONT ELEVATION 'B'



BLOCK 4 - UPGRADED REAR ELEVATION 'B'



BLOCK 8 - FRONT ELEVATION 'B'

30 MOD LOT  
EL. 'B'

31 UNIT 2001 - REV  
EL. 'B'

32 UNIT 2003  
EL. 'B'


33 UNIT 2002 - REV  
EL. 'B'

34 UNIT 2003  
EL. 'B'

35 UNIT 2003 - REV  
EL. 'B'

36 UNIT 2001  
EL. 'B'

37 UNIT 2004 - REV  
EL. 'B'

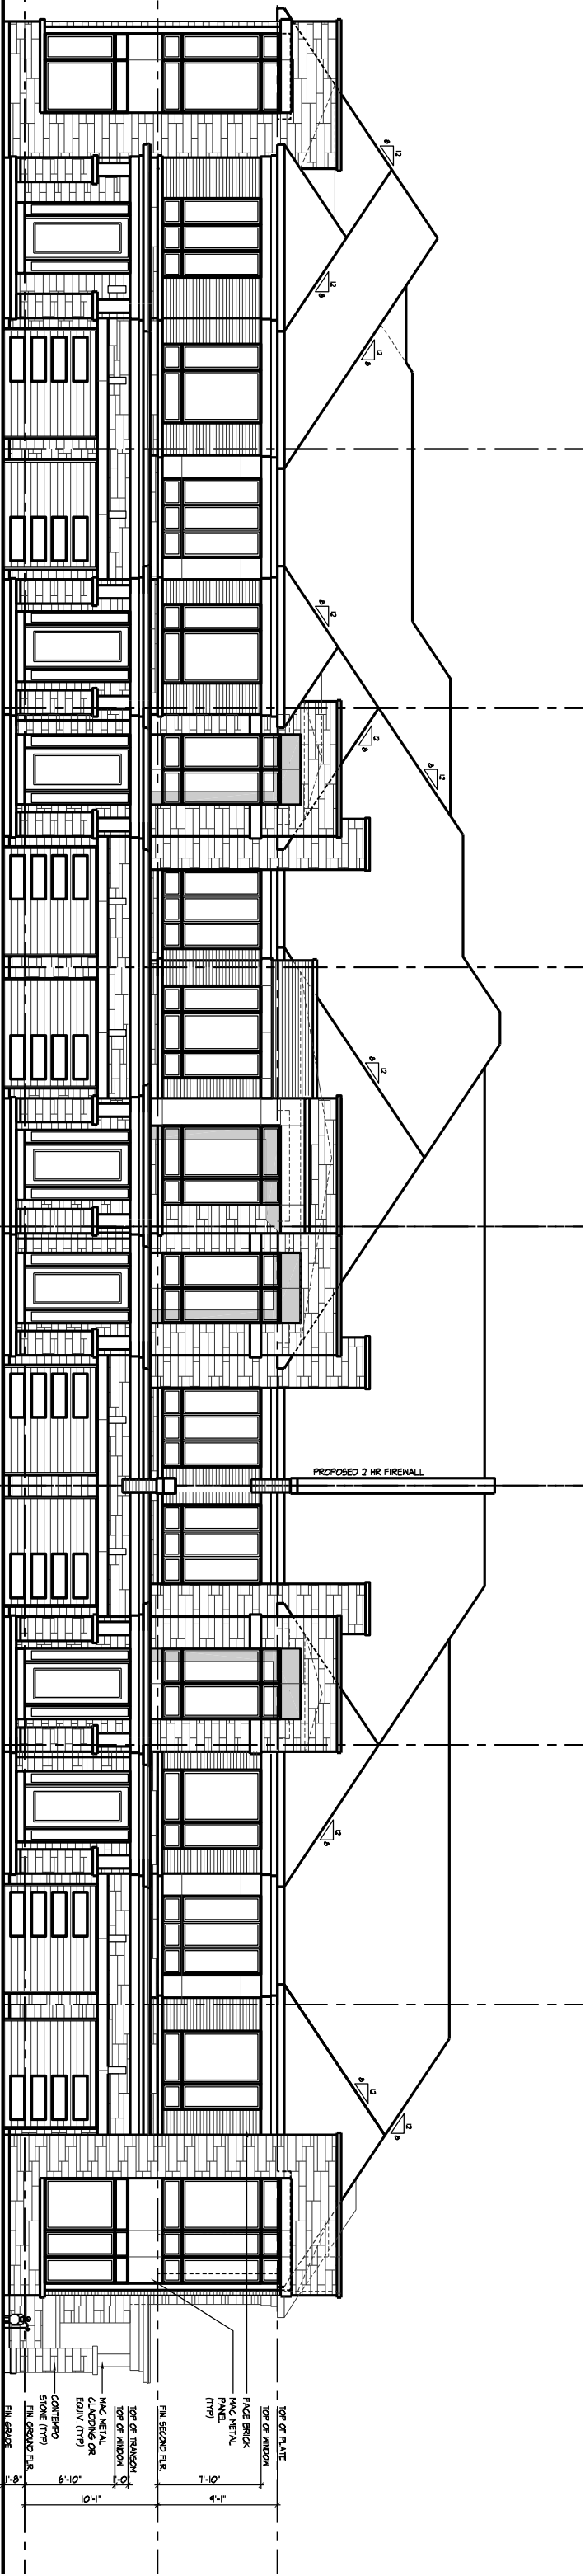

37 UNIT 2004 - REV  
EL. 'B'

36 UNIT 2001  
EL. 'B'

35 UNIT 2003 - REV  
EL. 'B'

34 UNIT 2003  
EL. 'B'


33 UNIT 2002 - REV  
EL. 'B'

32 UNIT 2003  
EL. 'B'


31 UNIT 2001 - REV  
EL. 'B'

30 MOD LOT  
EL. 'B'


BLOCK 8 - UPGRADED REAR ELEVATION 'B'

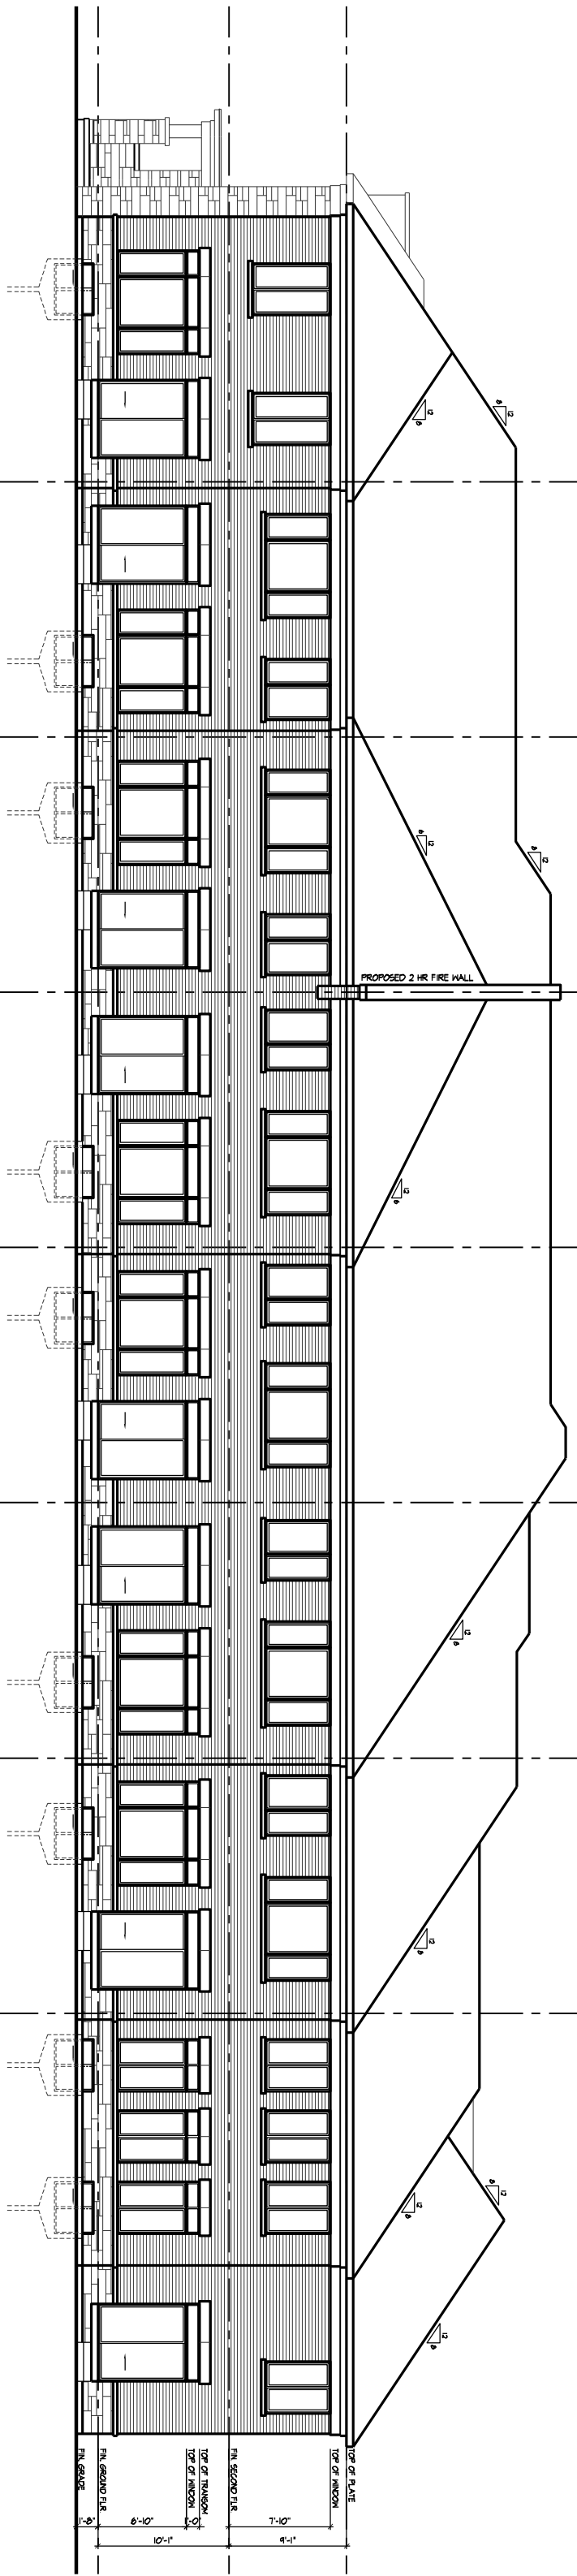


SPATIAL CALCULATION			
PERIOD: TABLE 910.13.4			
LEFT SIDE ELEVATION B			
EXPOSING BUILDING	344.4	S.F.	
FACE AREA	87.2	S.M.	
PORTION WALL AREA	344.4	S.F.	
	87.2	S.M.	
LANDING DISTANCE	7	FT.	
MAX. % OPENINGS	7	%	
QUAN.	7		
UN.	UN.		
FR.	FR.		
FRAME SIZE (S.F.)	12.22		
1	24"	48"	9.44
2	24"	72"	9.44
3	24"	72"	9.44
284	24"	72"	

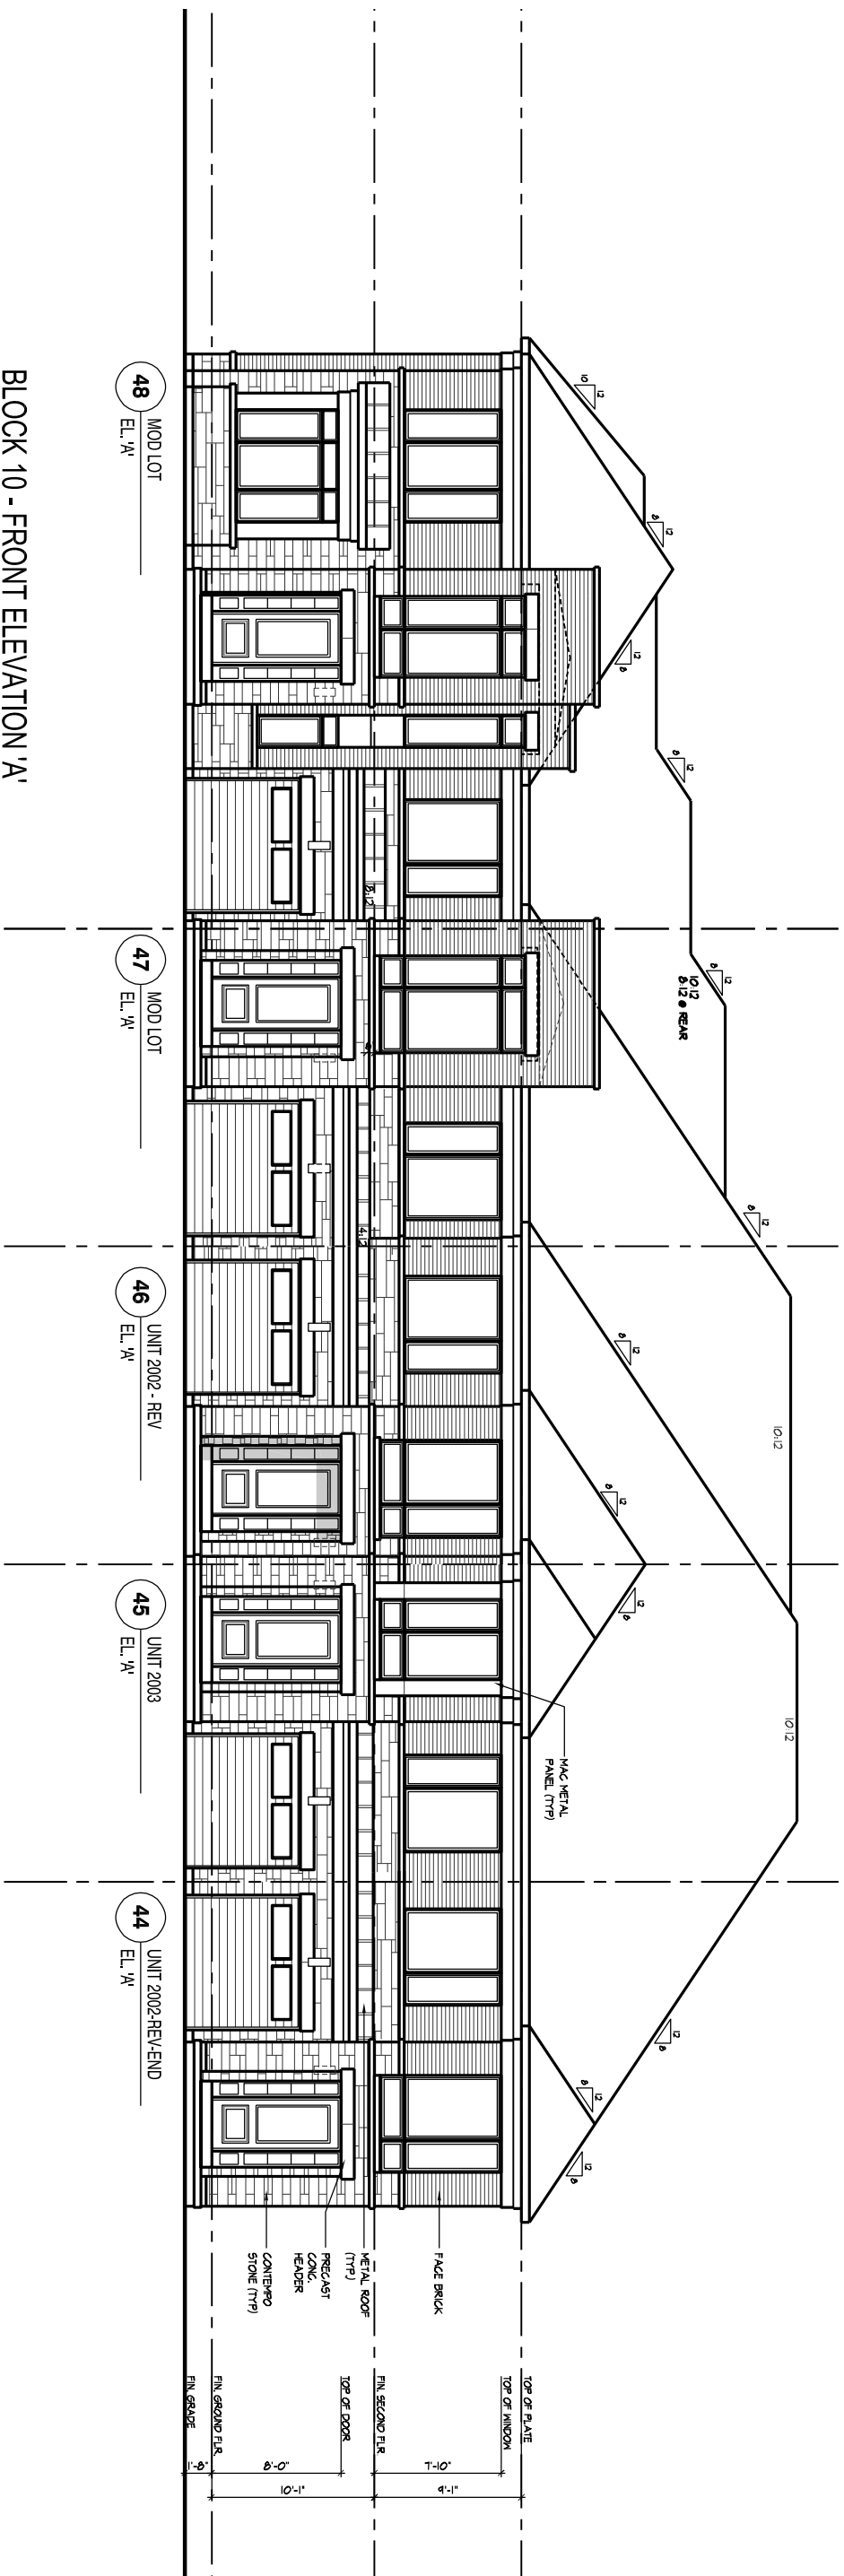

BLOCK 10 - FRONT ELEVATION 'A'

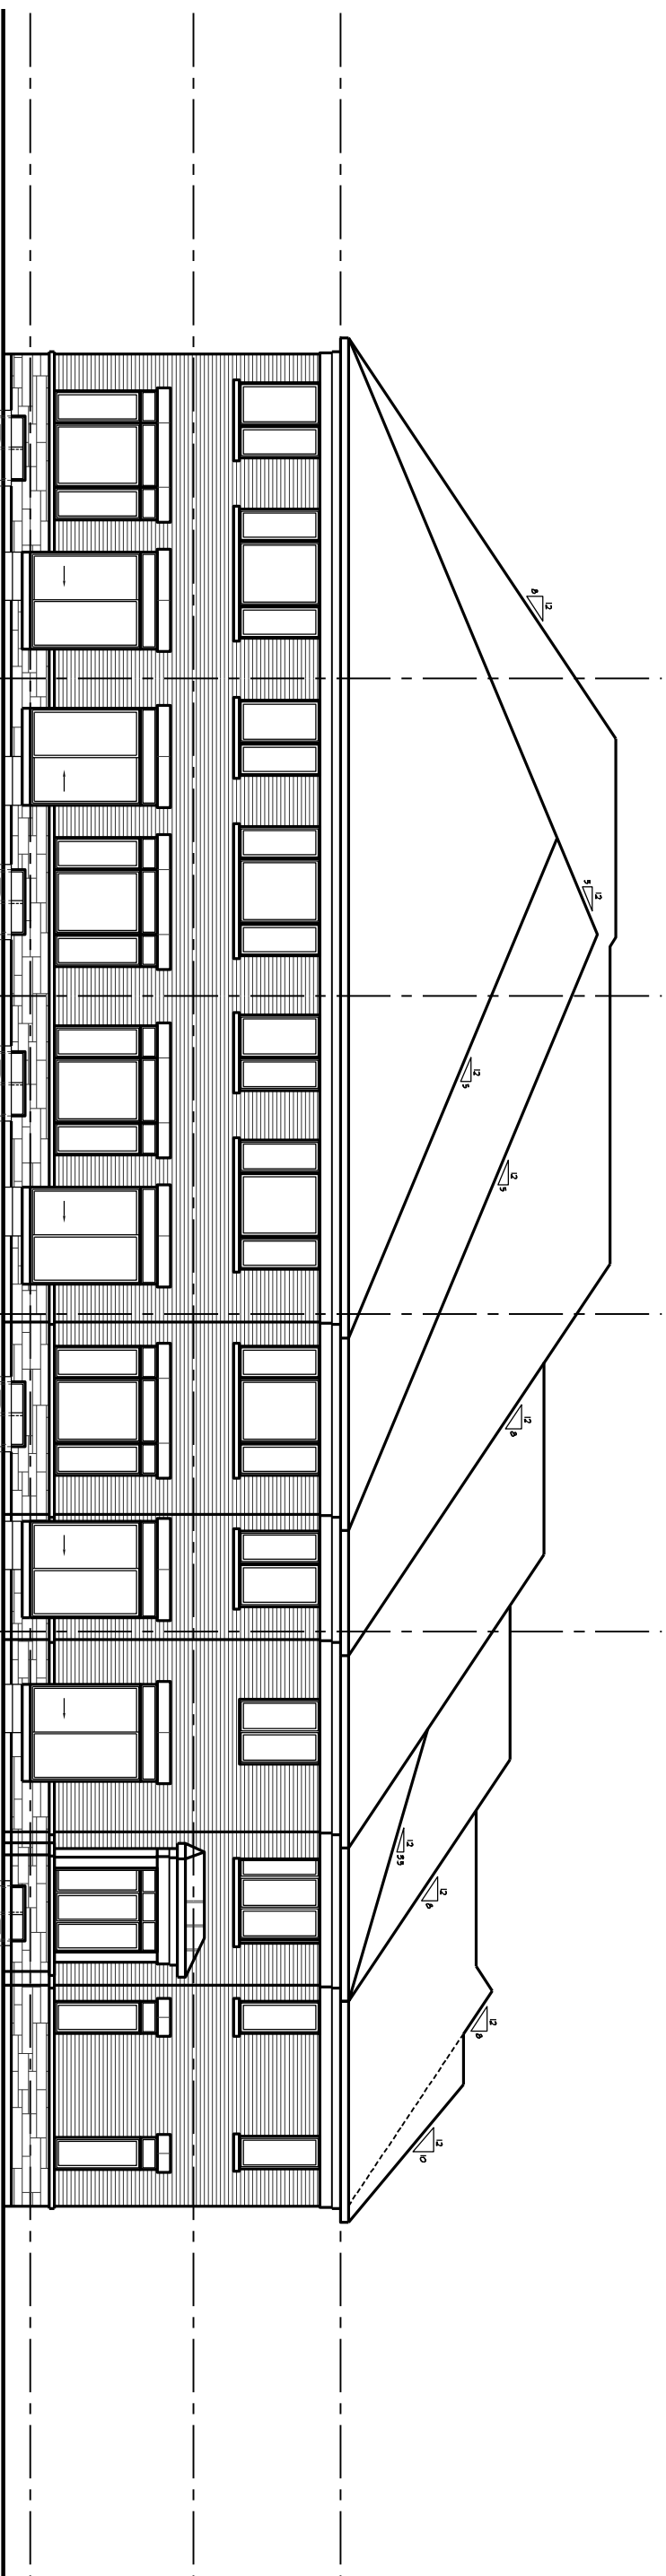


BLOCK 10 - UPGRADED REAR ELEVATION 'A'

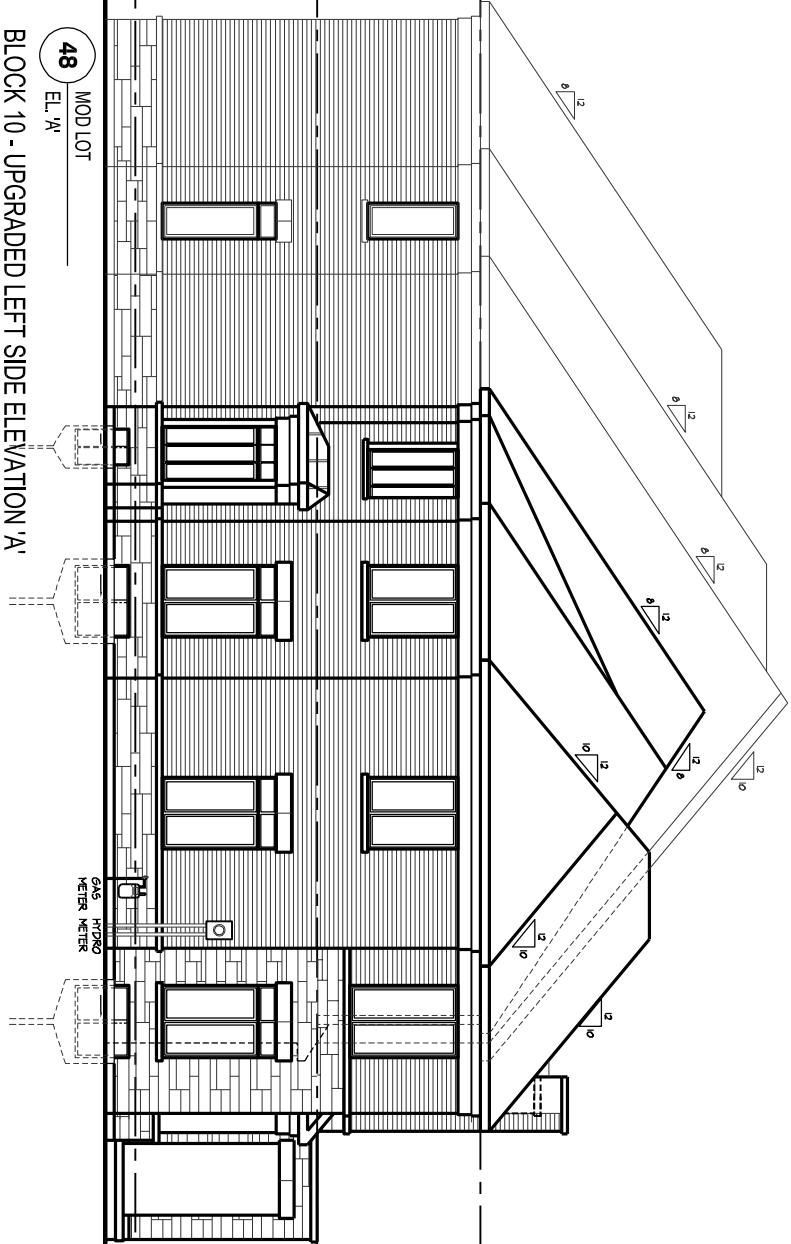

BLOCK 10 - UPGRADED LEFT SIDE ELEVATION 'A'


48 MOD LOT EL. 'A'

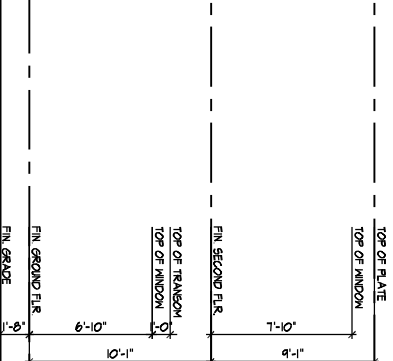

**SPATIAL CALCULATION**  
PER O.B.C. TABLE B.10.15.4

**LEFT SIDE ELEVATION A**


EXPOSING BUILDING	ZONE/S	S.F.
FACE AREA	11323	S.M.
PORTION WALL AREA	11323	S.M.
LIMITING DISTANCE	12 ft	
MAX. % OPENINGS	7	%
GLAZED AREA CALCULATED W/ FRAME SIZE MINUS 2\"/>		

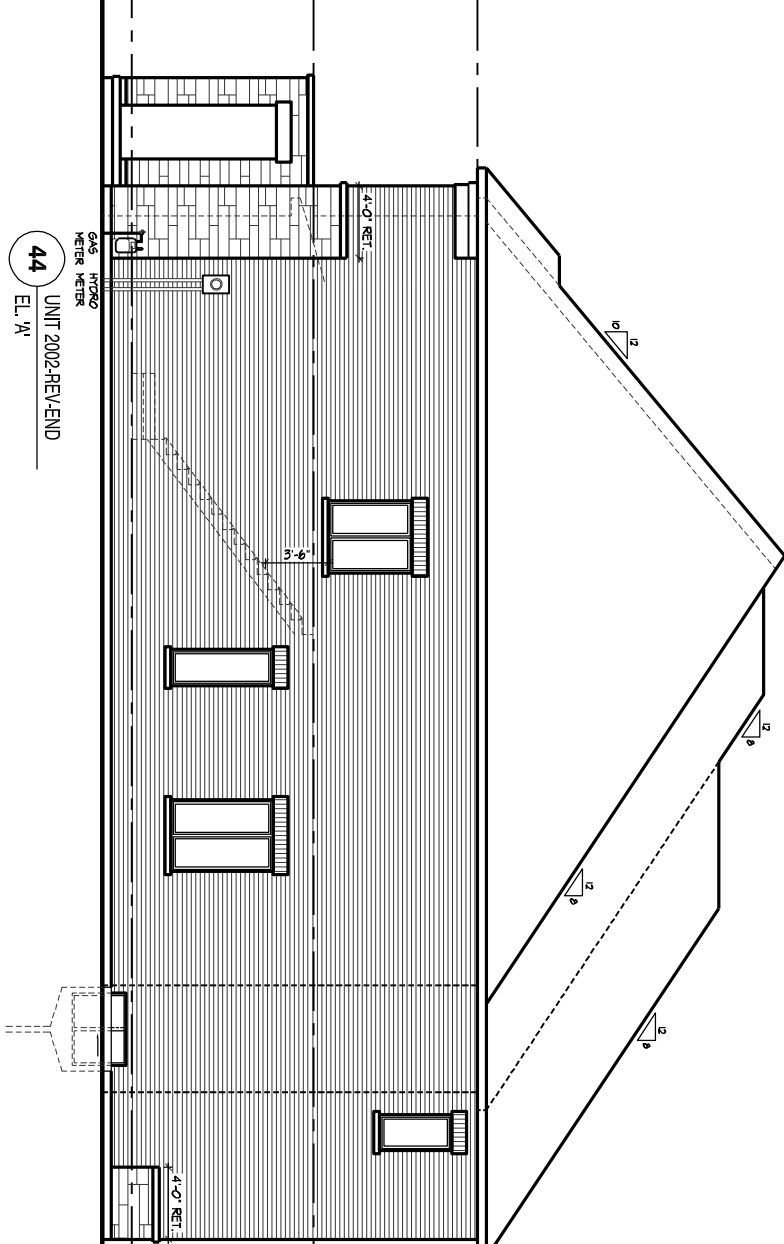

BLOCK 10 - RIGHT SIDE ELEVATION 'A'

44 UNIT 2002-REV-END EL. 'A'


EXTENTS OF SPATIAL CALCULATIONS REFER TO WINDOW SCHEDULE FOR ADDITIONAL INFORMATION

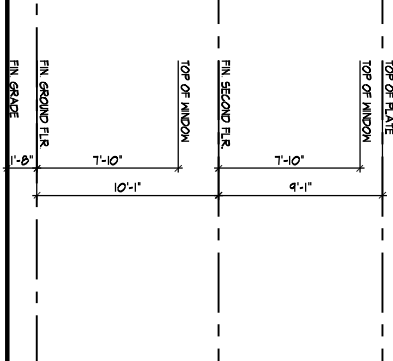


**HUNT** DESIGN ASSOCIATES INC.  
8966 Woodbine Ave. Markham, ON L3R 0J7 ■ T 905.737.5133 ■ F 905.737.7326 ■ JAN 2022 ■ AF ■

**ZANCOR HOMES - 220081**  
CHICKADEE LANE, CALEDON, ONTARIO

**BLOCK 8**  
SCALE 3/32" = 10'

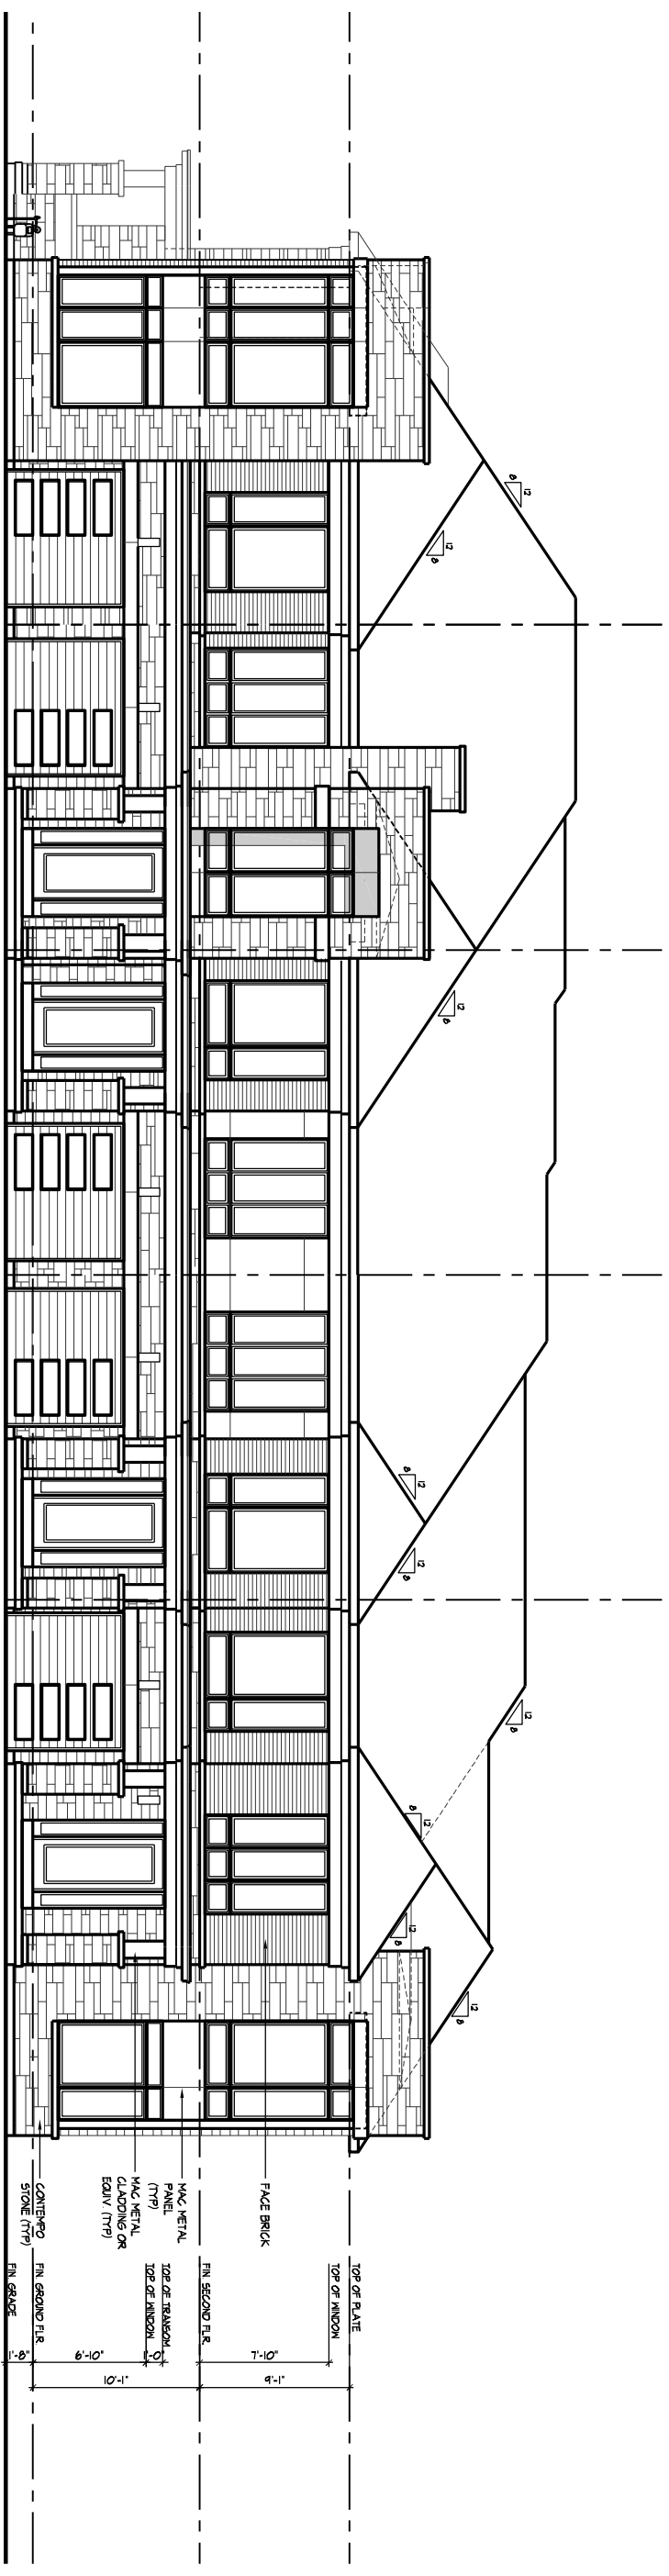

BLOCK 17 - FRONT ELEVATION 'B'

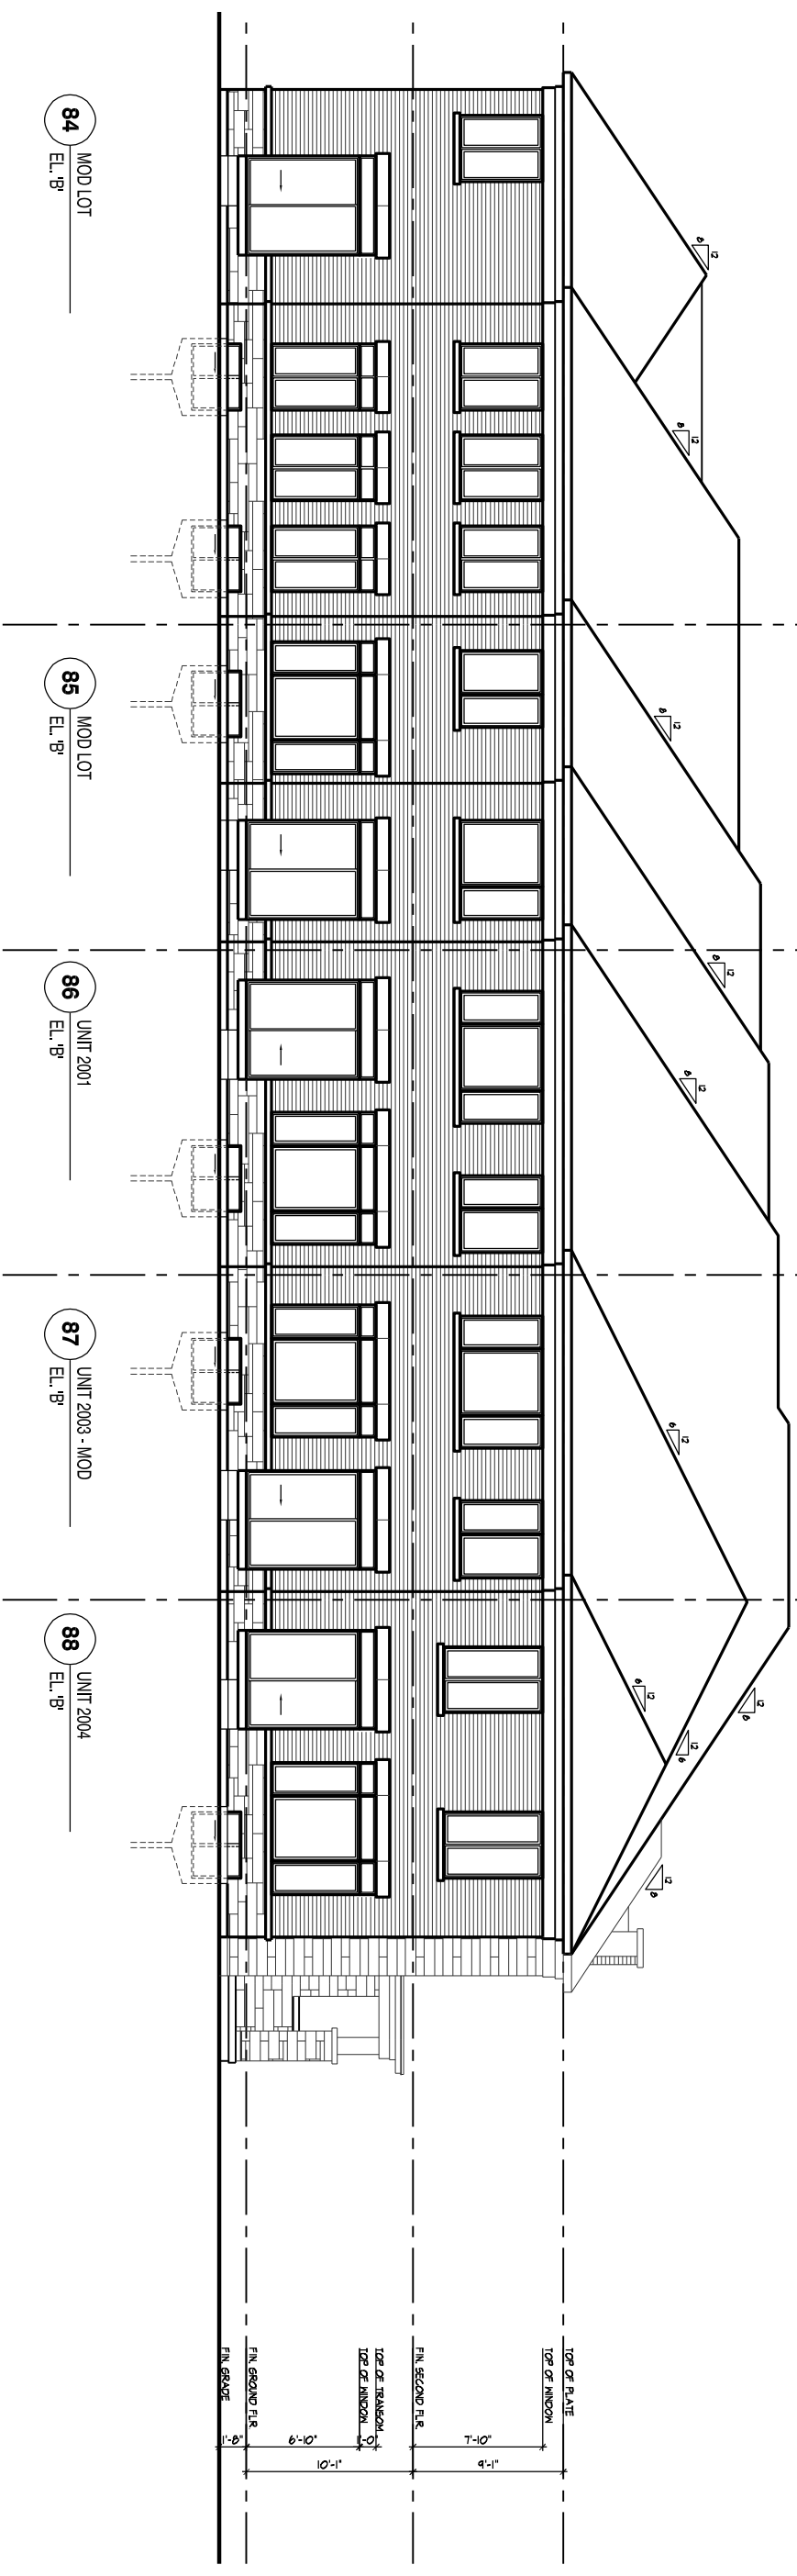

BLOCK 17 - UPGRADED REAR ELEVATION 'A'

