


GENERAL NOTES


- VERIFY ALL DIMENSIONS.
- DO NOT SCALE DRAWINGS.
- REPORT ANY DISCREPANCIES, DISCOVERED ERRORS, OR OMISSIONS TO THE LANDSCAPE ARCHITECT BEFORE PROCEEDING.
- IT IS ADVISED THAT CONTRACTORS CONTACT THE LANDSCAPE ARCHITECT PRIOR TO CONSTRUCTION TO ENSURE THE USE OF THE LATEST REVISED DRAWINGS.
- DRAWINGS AND SPECIFICATIONS ARE THE PROPERTY OF THE LANDSCAPE ARCHITECT.

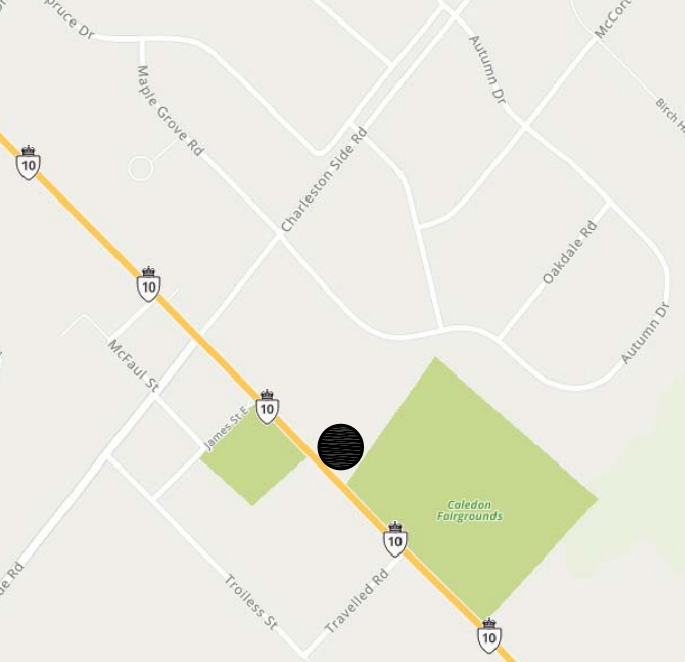

- KEY MAP**
- LEGEND**
- PROPOSED DECIDUOUS TREE
 - PROPOSED CONIFEROUS TREE
 - PROPOSED SHRUBS
 - PROPOSED PERENNIALS AND GRASSES
 - SODDING
 - PATIO SLABS
 - PRECAST UNIT PAVERS
 - PRECAST UNIT PAVERS
 - PILLAR
 - DECORATIVE METAL FENCE
 - WOOD PRIVACY FENCE

No.	DATE	REVISION	BY
1	DEC. 11/2020	ISSUED FOR SUBMISSION	JOB

It is the responsibility of the Contractor and/or Owner to ensure that the drawings with the latest revisions are used for construction.

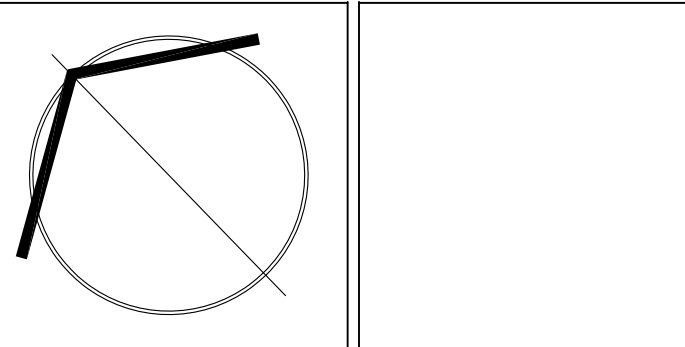

SBK 5770 HURONTARIO STREET, SUITE 320
MISSISSAUGA, ONTARIO, L5R 3G5
T: 416.695.4949 F: 905.712.3101
WWW.STRYBOS.COM

STRYBOS BARRON KING
LANDSCAPE ARCHITECTURE

PROJECT:
PROPOSED TOWNHOUSE DEVELOPMENT
18314 & 18309 HURONTARIO STREET
TOWN OF CALEDON, ONTARIO

MILANI GROUP

DRAWING TITLE:
PRELIMINARY LANDSCAPE MASTER PLAN

SCALE: 1 : 250	PROJECT No. 19-5402
DATE: AUG. 2020	DRAWING No. L100
DRAWN BY: H.S.	
CHECKED BY: B.B.	