

# SUGGESTED WOODLOT BUFFER PLANT LIST


PROJECT NAME: DIXIE ROAD NORTH (ABAL 3415)  
 In the event of a discrepancy between the planting plan and the plant list quantities, the planting plan shall govern.

BOTANICAL NAME	COMMON NAME	CALIPER	HEIGHT	SPREAD	ROOT	REMARKS	SPACING
<b>DECIDUOUS TREES</b>							
ACER RUBRUM	RED MAPLE	45mm	3000mm	1200mm	W.B.	EQUAL FORM	----
ACER RUBRUM	RED MAPLE	----	1750mm	----	15 gal. POT	----	----
ACER SACCHARINUM	SILVER MAPLE	60mm	3500mm	1500mm	W.B.	EQUAL FORM	----
ACER SACCHARUM	SUGAR MAPLE	60mm	3500mm	1500mm	W.B.	EQUAL FORM	----
ACER SACCHARUM	SUGAR MAPLE	----	1750mm	----	15 gal. POT	----	----
CARYA OVATA	SHAGBARK HICKORY	60mm	3500mm	1500mm	W.B.	EQUAL FORM	----
CARYA OVATA	SHAGBARK HICKORY	----	1750mm	----	15 gal. POT	----	----
POPULUS BALSAMIFERA	BALSAM POPLAR	45mm	3000mm	----	W.B.	EQUAL FORM	----
POPULUS BALSAMIFERA	BALSAM POPLAR	----	2000mm	----	15 gal. POT	----	----
QUERCUS MACROCARPA	BUR OAK	45mm	3000mm	1200mm	W.B.	EQUAL FORM	----
QUERCUS MACROCARPA	BUR OAK	----	1750mm	----	15 gal. POT	----	----
QUERCUS RUBRUM	RED OAK	50mm	3000mm	1500mm	W.B.	EQUAL FORM	----
QUERCUS RUBRUM	RED OAK	----	1500mm	----	10 gal. POT	----	----
SALIX AMYGDALOIDES	PEACH-LEAVED WILLOW	40mm	2500mm	----	W.B.	EQUAL FORM	----
SALIX AMYGDALOIDES	PEACH-LEAVED WILLOW	----	----	----	1 gal. POT	----	----
<b>CONIFEROUS TREES</b>							
PICEA GLAUGA	WHITE SPRUCE	----	2000mm	----	W.B.	SPECIMEN	----
PICEA GLAUGA	WHITE SPRUCE	----	1000mm	----	F. POT	SPECIMEN	----
PINUS STROBUS	EASTERN WHITE PINE	----	2000mm	----	W.B.	SPECIMEN	----
PINUS STROBUS	EASTERN WHITE PINE	----	1000mm	----	F. POT	SPECIMEN	----
<b>DECIDUOUS SHRUBS</b>							
AMELANCHIER LAEVIS	SMOOTH SERVICEBERRY	----	1500mm	----	1 gal. POT	MULTI-STEM	1500mm
CORNUS SERICEA	RED OSIER DOGWOOD	----	600mm	----	3 gal. POT	MIN. 10 STEMS	1000mm
DIERVILLA LONIGERA	BUSH HONEYSUCKLE	----	400mm	----	3 gal. POT	MIN. 10 STEMS	1000mm
RHUS TYPHINA	STAGHORN SUMAC	----	500mm	----	3 gal. POT	----	1000mm
ROSA BLANDA	MEADOW ROSE	----	500mm	----	2 gal. POT	MIN. 10 STEMS	1000mm
SAMBUCUS CANADENSIS	COMMON ELDERBERRY	----	300mm	----	1 gal. POT	MIN. 10 STEMS	1000mm


NATURALIZATION SPECIFICATIONS ON SHEET B0-1

SEEDED AREAS NOT TO BE MOVED

**TOWN OF CALEDON PLANNING RECEIVED**  
 March 28, 2024

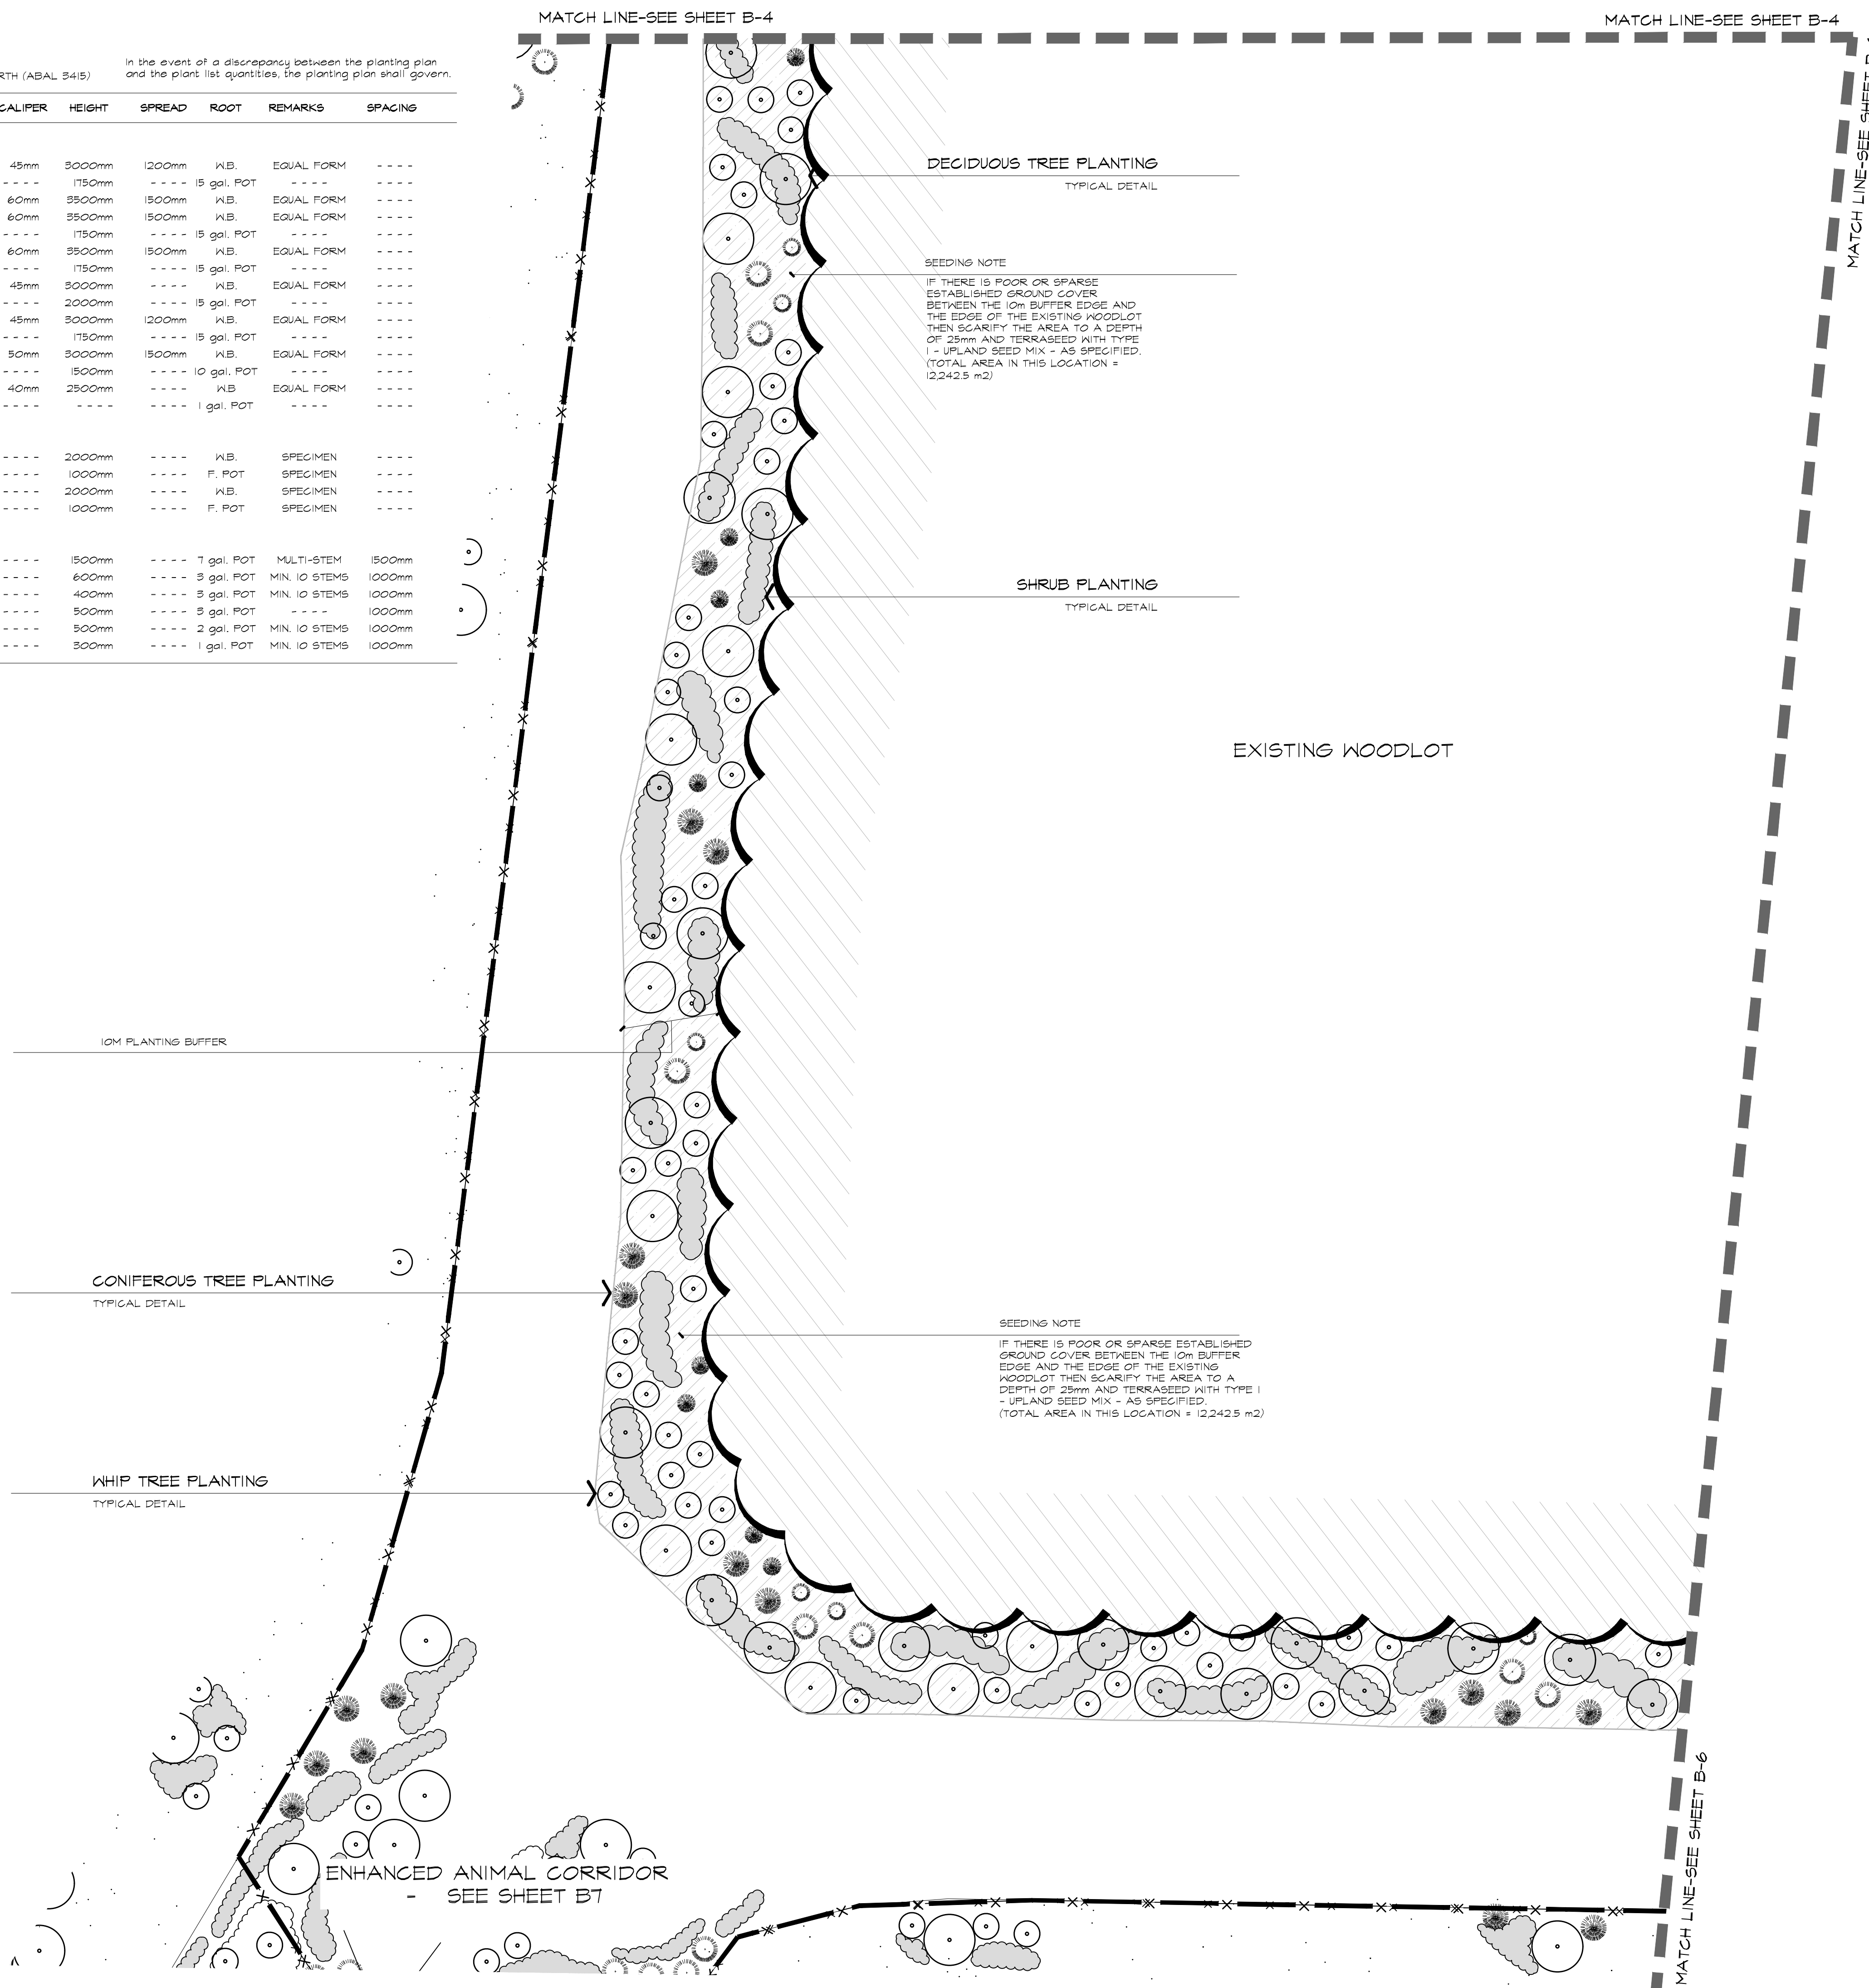

## REFERENCE PLAN

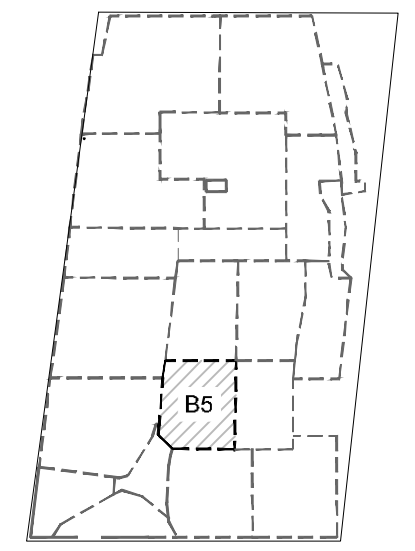

## LEGEND

- DECIDUOUS TREE
- DECIDUOUS TREE WHIP
- CONIFEROUS TREES
- SHRUB PLANTING
- TYPE 1 SEED MIX
- EXISTING WOODLOT EDGE

BASE INFORMATION OBTAINED ELECTRONICALLY FROM BALDASSARRA ARCHITECTS INC. (TEL. 905-660-0722)

no.	date	version	by
V2.	MAR 12 2024	ISSUED FOR 30% LANDSCAPE PLANS - OPA / ZBA	AV/ED
V1.	FEB 24 2021	ISSUED FOR FIRST SUBMISSION	RS/LK

All information hereon to be checked and verified at the site and any discrepancies must be reported to and clarified by the landscape architect before commencing work. All drawings, specifications, details, digital information, etc., prepared by the landscape architect are instruments of service and as such are his property and must be returned at his request.

MEMBER

ALEXANDER BUDREVICS  
 ARCHITECTS  
 LANDSCAPE ARCHITECTS

885 Don Mills Road, Second Tower, Suite 212  
 Toronto, Ontario, Canada, M3C 1W3

416.444.5201

www.budrevics.com

project SP No. PRE-20-0096  
**PROPOSED INDUSTRIAL DEVELOPMENT**  
 12862 & 12668 DIXIE ROAD  
 CALEDON, ONTARIO  
 QUADREAL PROPERTY GROUP &  
 TRIBAL PARTNERS CANADA INC.

## WOODLOT BUFFER LANDSCAPE PLAN

date	JANUARY 4, 2021	drawn	KM
scale*	1:400	file	3415 B5 V2-240312
direction		project no.	3415
		sheet no.	B-5

\*NOTED SCALE IS APPLICABLE ONLY WHEN PRINTED ON ARCH D (34"X46") SIZE SHEET