
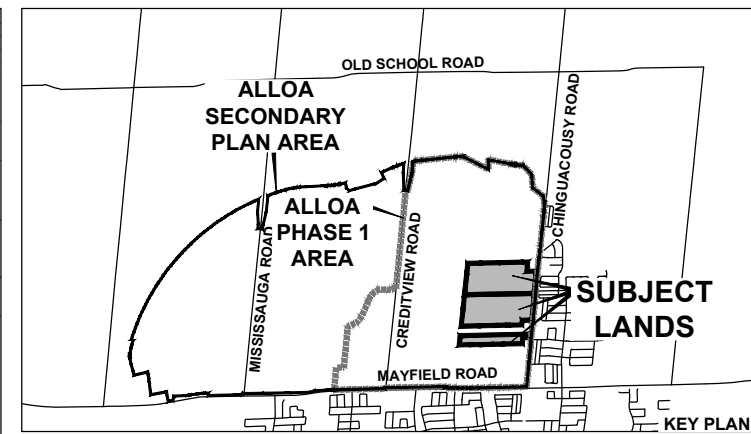


DETAIL 'A' - LANEWAY WASTE STORAGE

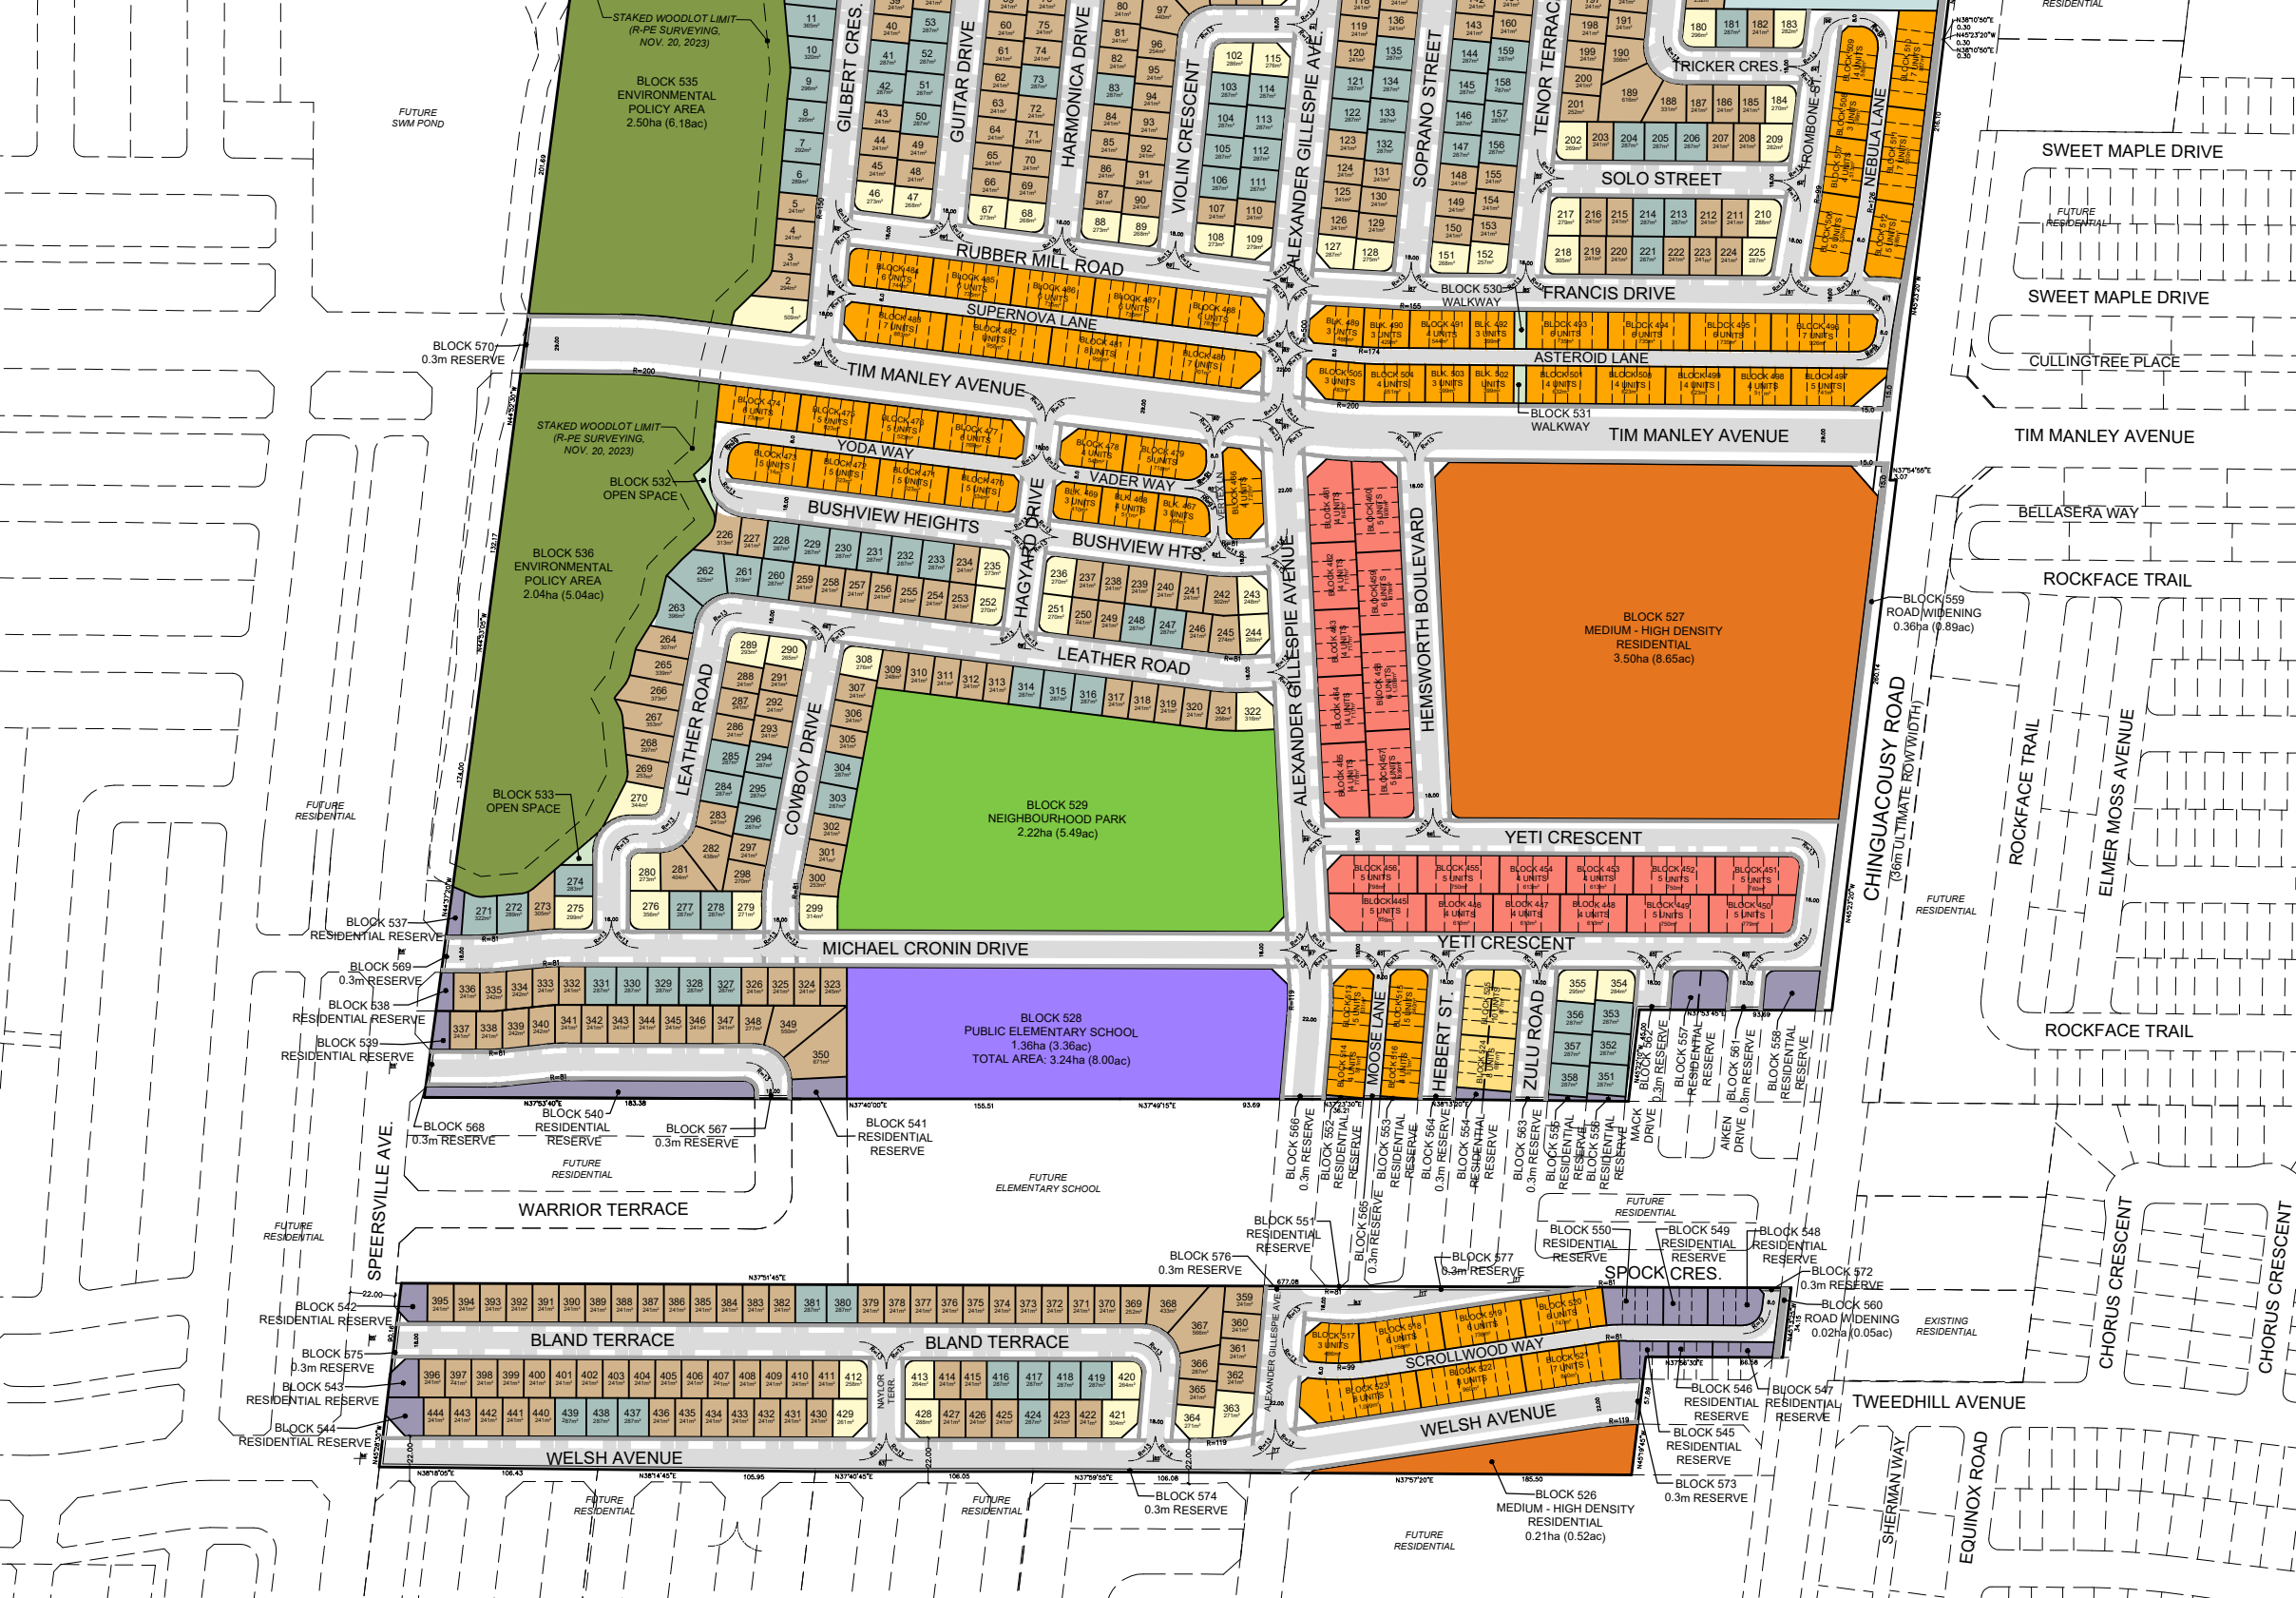

**WASTE COLLECTION PLAN**  
**ARGO MAYFIELD WEST I LIMITED,**  
**ARGO MAYFIELD WEST II LIMITED &**  
**ARGO MAYFIELD WEST III LIMITED**  
**FILE # 21T-\_\_\_C**

PART OF LOTS 18 & 19, CONCESSION 3,  
 WEST OF HURONTARIO STREET  
 (GEOGRAPHIC TOWNSHIP OF CHINGUACOUSY)  
 TOWN OF CALEDON  
 REGIONAL MUNICIPALITY OF PEEL

- NOTES**
- LANEWAY TO LOCAL / COLLECTOR TRIANGLE - 3.0m x 3.0m
  - LANE TO LANE RADII - 9.0m
  - LOCAL TO LOCAL RADII - 5.0m
  - LOCAL TO SPINE ROAD TRIANGLE - 7.5m x 7.5m
  - COLLECTOR TO SPINE ROAD TRIANGLE - 10m x 10m
  - PAVEMENT ILLUSTRATION IS DIAGRAMMATIC
  - ALL LANEWAYS ARE TWO WAY TRAFFIC

**TOWN OF CALEDON**  
**PLANNING**  
**RECEIVED**  
**Dec 19, 2024**