


C:\cdfservers\datafiles\DC - 2015W - FILES\W15113 - WATER - WASTEWATER - SERVICING - STUDY - FEBRUARY - 19 - 2019\W15113 - FIGURE - 6 - FUTURE - SANITARY - INFRASTRUCTURE - PLAN - FEBRUARY - 2019

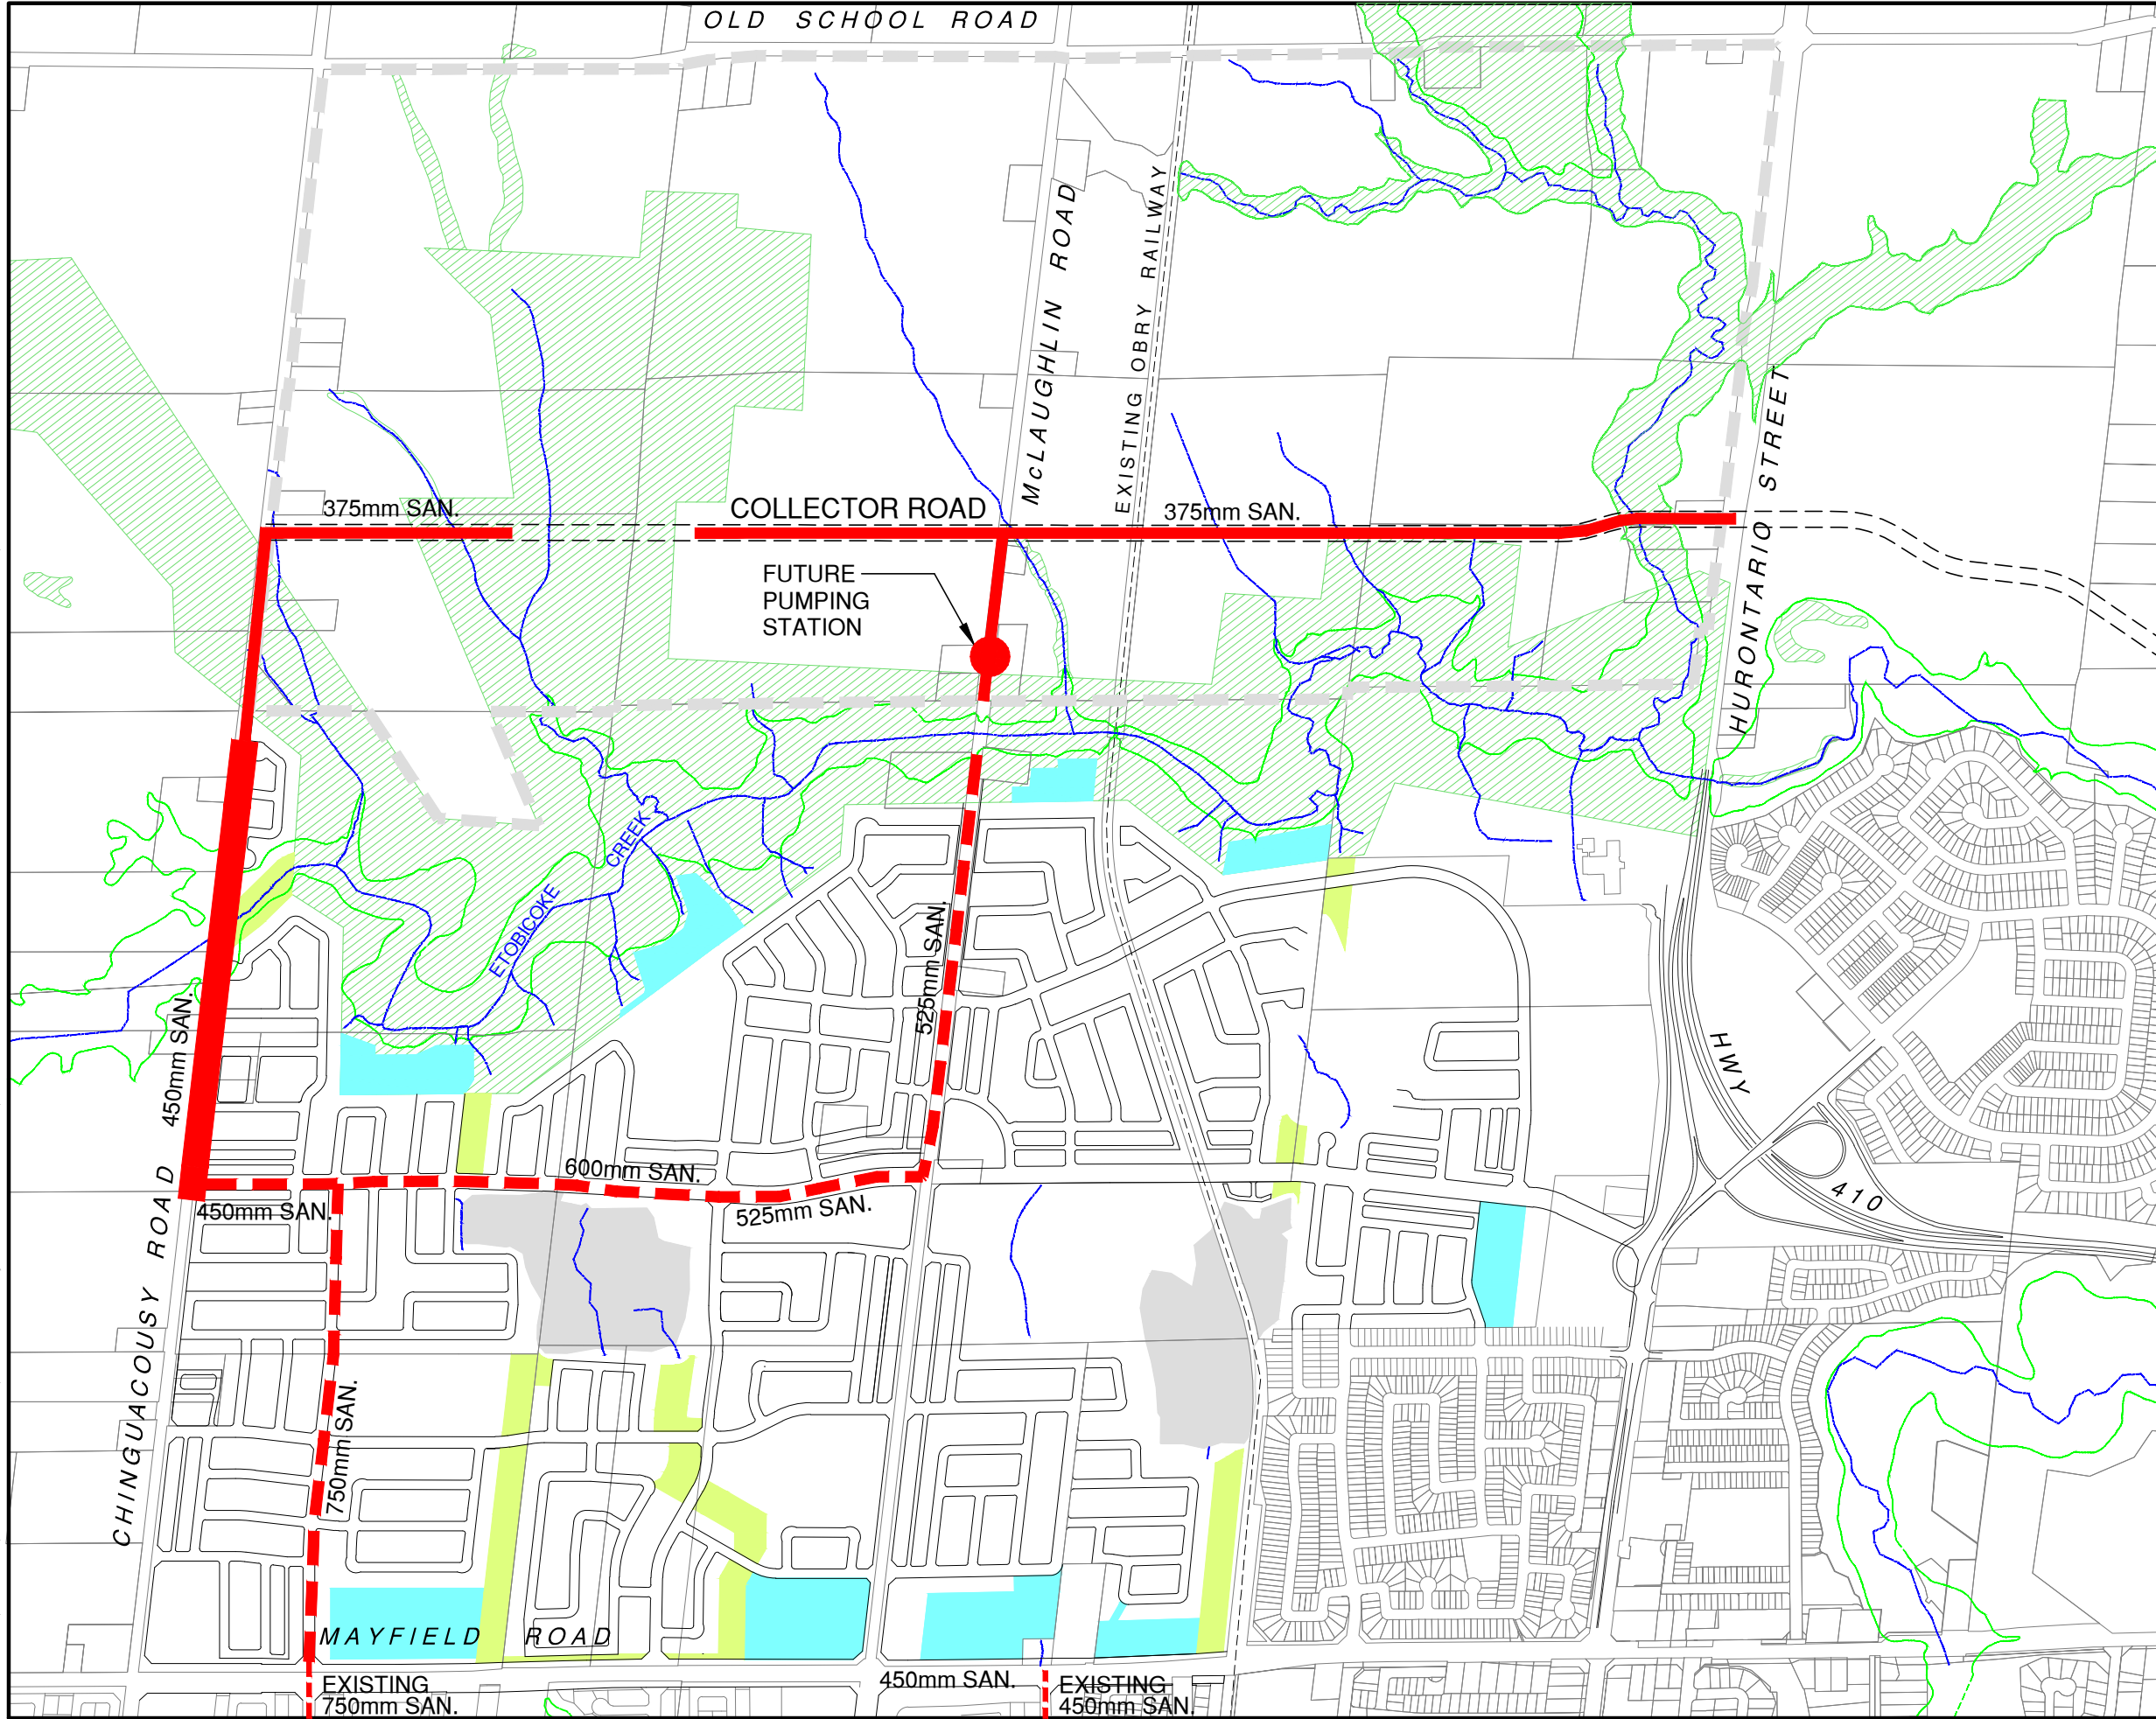

TOWN OF CALEDON
 PLANNING
 RECEIVED
 July 15, 2022

LEGEND:

- MAYFIELD WEST PHASE 2 - STAGE 3 BOUNDARY
- APPROVED / EXISTING WASTEWATER (WDS) 2018 (REGION OF PEEL WASTEWATER DC MAP 2018).
- EXISTING TRUNK SANITARY SEWER
- PROPOSED WASTEWATER LOCAL COLLECTION SYSTEM COMPONENT (2018-2031). (REGION OF PEEL WASTEWATER DC MAP 2018).
- FUTURE SUB-TRUNK SANITARY SEWER
- GREENLANDS
- POTENTIAL FUTURE COLLECTOR ROAD
- FUTURE PUMPING STATION

**MAYFIELD WEST
 PHASE 2 - STAGE 3 LANDS
 TOWN OF CALEDON
 FUTURE / REGIONAL
 WASTEWATER
 INFRASTRUCTURE PLAN**

CANDEVCON LIMITED
 CONSULTING ENGINEERS AND PLANNERS
 TEL. (905) 794-0600 FAX (905) 794-0611

DATE	FEB., 19th 2019	PROJECT No.	W15113
DRAWN	S.G.K.	FIGURE No.	FIGURE 6
SCALE	1:12,500		