

LEGEND

- PROPERTY LINE
- - - EXISTING CONTOUR (0.5m)
- - - EXISTING CONTOUR (1.0m)
- - - EXISTING DITCH
- - - EXISTING GRADE
- EXISTING OVERLAND FLOW DIRECTION
- EXISTING STORM DRAINAGE CATCHMENT
- ID / A/CN CATCHMENT I.D. AREA (ha) | CURVE NUMBER
- ▲ STORMWATER OUTLET ID

**TOWN OF CALEDON
PLANNING
RECEIVED**
 Apr 16, 2024

2	ISSUED TO ADDRESS TOWN COMMENTS (ZBA)	2024/APR/05
1	ISSUED FOR SECOND SUBMISSION (ZBA)	2023/NOV/07
0	ISSUED FOR FIRST SUBMISSION (ZBA)	2022/JUNE/30
No.	ISSUE / REVISION	YYYY/MM/DD

ELEVATION NOTE:
ELEVATIONS SHOWN HEREON ARE GEODETIC DATUM AND ARE DERIVED FROM THE MINISTRY OF NATURAL RESOURCES BENCHMARKS.

SITE BENCHMARK:
No. 00820108111
ELEVATION = 286.833m
No. 00820108113
ELEVATION = 290.087



SURVEY NOTES:
THIS TOPOGRAPHIC SURVEY WAS COMPLETED BY J.D. BARNES LIMITED ON MARCH 22, 2022. REF. No: 22-30-839-00

DRAWING NOTES:
THIS DRAWING IS THE EXCLUSIVE PROPERTY OF C.F. CROZIER & ASSOCIATES INC. AND THE REPRODUCTION OF ANY PART OF IT WITHOUT PRIOR WRITTEN CONSENT OF THIS OFFICE IS STRICTLY PROHIBITED.
THE CONTRACTOR SHALL VERIFY ALL DIMENSIONS, LEVELS, AND DATUMS ON SITE AND REPORT ANY DISCREPANCIES OR OMISSIONS TO THIS OFFICE PRIOR TO CONSTRUCTION.
THIS DRAWING IS TO BE READ AND UNDERSTOOD IN CONJUNCTION WITH ALL OTHER PLANS AND DOCUMENTS APPLICABLE TO THIS PROJECT. DO NOT SCALE THIS DRAWING.
ALL EXISTING UNDERGROUND UTILITIES TO BE VERIFIED IN THE FIELD BY THE CONTRACTOR PRIOR TO CONSTRUCTION.

Project
**10249 HUNSDEN SIDEROAD
TOWN OF CALEDON**

Drawing
PRE-DEVELOPMENT DRAINAGE PLAN

NOT FOR CONSTRUCTION

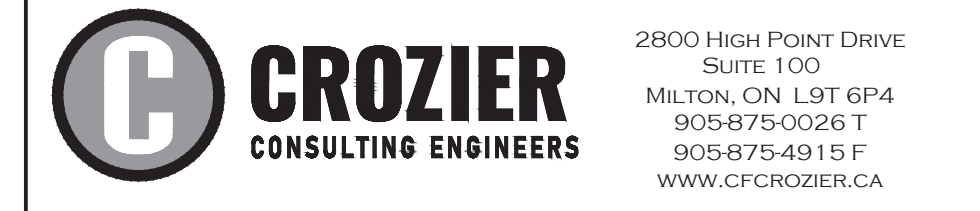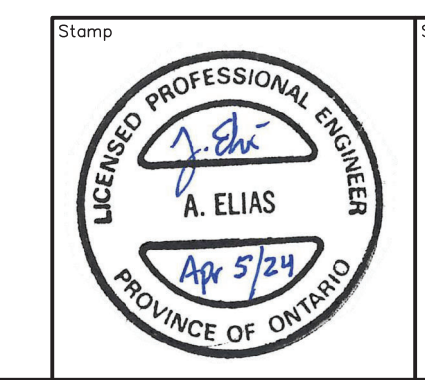

Drawn	D.G.	Design	T.E.	Project No.	952-6305
Check	J.K.F.	Check	T.E.	Scale	1:1500
				Dwg.	FIG1

I:\9001\952 - Harwood\6305 - 10249 Hunsden Sidr\CAD\Civil\Sheets\6305_FIG1-PRD-DRN.dwg, FIG1, 2024-04-05 5:44:29 PM, jflatche