



TOWN OF CALEDON
PLANNING RECEIVED
Apr 16, 2024



LEGEND

- PROPERTY LINE
- EXISTING CONTOUR (0.5m)
- EXISTING CONTOUR (1.0m)

TOPSOIL STRIPPING 0.30m
 PREGRADE ROAD 0.70m
 PREGRADE LOTS 0.30m

CUT / FILL ANALYSIS				
Number	Minimum Elevation	Maximum Elevation	Color	Vol. (cum)
1	-5.13	-2.50		4325
2	-2.50	-0.10		57801
3	-0.10	0.10		8583
4	0.10	2.50		47045
5	2.50	4.90		5381

Cut/Fill Report

Client: 10249 Hunsden Sideroad
 Project: 10249 Hunsden Sideroad
 Date: 2024-04-16

Name	Type	Cut (m)	Fill (m)	Vol. (m³)	Net (m³)
10249 Hunsden Sideroad	600mm CSP Culvert	1.000	0.000	6662.80	6662.80
10249 Hunsden Sideroad	450mm CSP Culvert	1.000	0.000	1662.80	1662.80
Total				8325.60	8325.60

2	ISSUED TO ADDRESS AGENCY COMMENTS (ZBA)	2024/APR/05
No. ISSUE / REVISION		
		YYYY/MM/DD

ELEVATION NOTE:
 ELEVATIONS SHOWN HEREON ARE GEODETIC DATUM AND ARE DERIVED FROM THE MINISTRY OF NATURAL RESOURCES BENCHMARKS.

SITE BENCHMARK:
 No. 0082010811
 ELEVATION = 286.833m
 No. 0082010813
 ELEVATION = 290.087


SURVEY NOTES:
 THIS TOPOGRAPHIC SURVEY WAS COMPLETED BY J.D. BARNES LIMITED ON MARCH 22, 2022. REF. No: 22-30-839-00

DRAWING NOTES:
 THIS DRAWING IS THE EXCLUSIVE PROPERTY OF C.F. CROZIER & ASSOCIATES INC. AND THE REPRODUCTION OF ANY PART OF IT WITHOUT PRIOR WRITTEN CONSENT OF THIS OFFICE IS STRICTLY PROHIBITED.
 THE CONTRACTOR SHALL VERIFY ALL DIMENSIONS, LEVELS, AND DATUMS ON SITE AND REPORT ANY DISCREPANCIES OR OMISSIONS TO THIS OFFICE PRIOR TO CONSTRUCTION.
 THIS DRAWING IS TO BE READ AND UNDERSTOOD IN CONJUNCTION WITH ALL OTHER PLANS AND DOCUMENTS APPLICABLE TO THIS PROJECT. DO NOT SCALE THIS DRAWING.
 ALL EXISTING UNDERGROUND UTILITIES TO BE VERIFIED IN THE FIELD BY THE CONTRACTOR PRIOR TO CONSTRUCTION.

Project
10249 HUNSDEN SIDEROAD
TOWN OF CALEDON

Drawing
PRELIMINARY SITE
CUT/FILL HEAT MAP

NOT FOR CONSTRUCTION

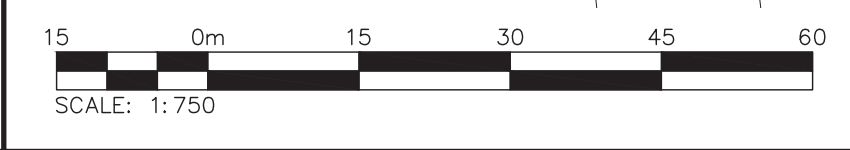

CROZIER CONSULTING ENGINEERS
 2800 HIGH POINT DRIVE
 SUITE 100
 MILTON, ON L9T 6P4
 905-875-0026 T
 905-875-4915 F
 WWW.CFCROZIER.CA

Drawn	D.G.	Design	T.E.	Project No.	952-6305
Check	J.K.F.	Check	T.E.	Scale	1:750
					Dwg. C 105