

THIS DRAWING IS THE PROPERTY OF HAMMERSCHLAG & JOFFE INC. AND IS NOT TO BE REPRODUCED OR TRANSMITTED IN ANY FORM OR BY ANY MEANS, ELECTRONIC OR MECHANICAL, INCLUDING PHOTOCOPYING, RECORDING, OR BY ANY INFORMATION STORAGE AND RETRIEVAL SYSTEM, WITHOUT THE WRITTEN PERMISSION OF HAMMERSCHLAG & JOFFE INC. ANY UNAUTHORIZED REPRODUCTION OR TRANSMISSION IS STRICTLY PROHIBITED. THE USER OF THIS DRAWING AGREES TO HOLD HAMMERSCHLAG & JOFFE INC. HARMLESS FROM AND AGAINST ALL CLAIMS, DAMAGES, LOSSES AND EXPENSES, INCLUDING REASONABLE ATTORNEY'S FEES, ARISING OUT OF OR RESULTING FROM THE USE OF THIS DRAWING. THE USER OF THIS DRAWING AGREES TO INDEMNIFY AND HOLD HAMMERSCHLAG & JOFFE INC. HARMLESS FROM AND AGAINST ALL CLAIMS, DAMAGES, LOSSES AND EXPENSES, INCLUDING REASONABLE ATTORNEY'S FEES, ARISING OUT OF OR RESULTING FROM THE USE OF THIS DRAWING.


TOWN OF CALEDON
 RECEIVED
 November 18, 2024



PROJECT: MAYFIELD ROAD & CREDITVIEW ROAD
 LOCATION: CALEDON, ON

ELECTRICAL PHOTOMETRIC SITE PLAN

PROJECT NO.	24-000018
DATE	2024/05/08
DESIGNER	JLT
CHECKER	BK & DF
AS SHOWN	AS SHOWN
DATE	2024/11/18
REV.	ESP1

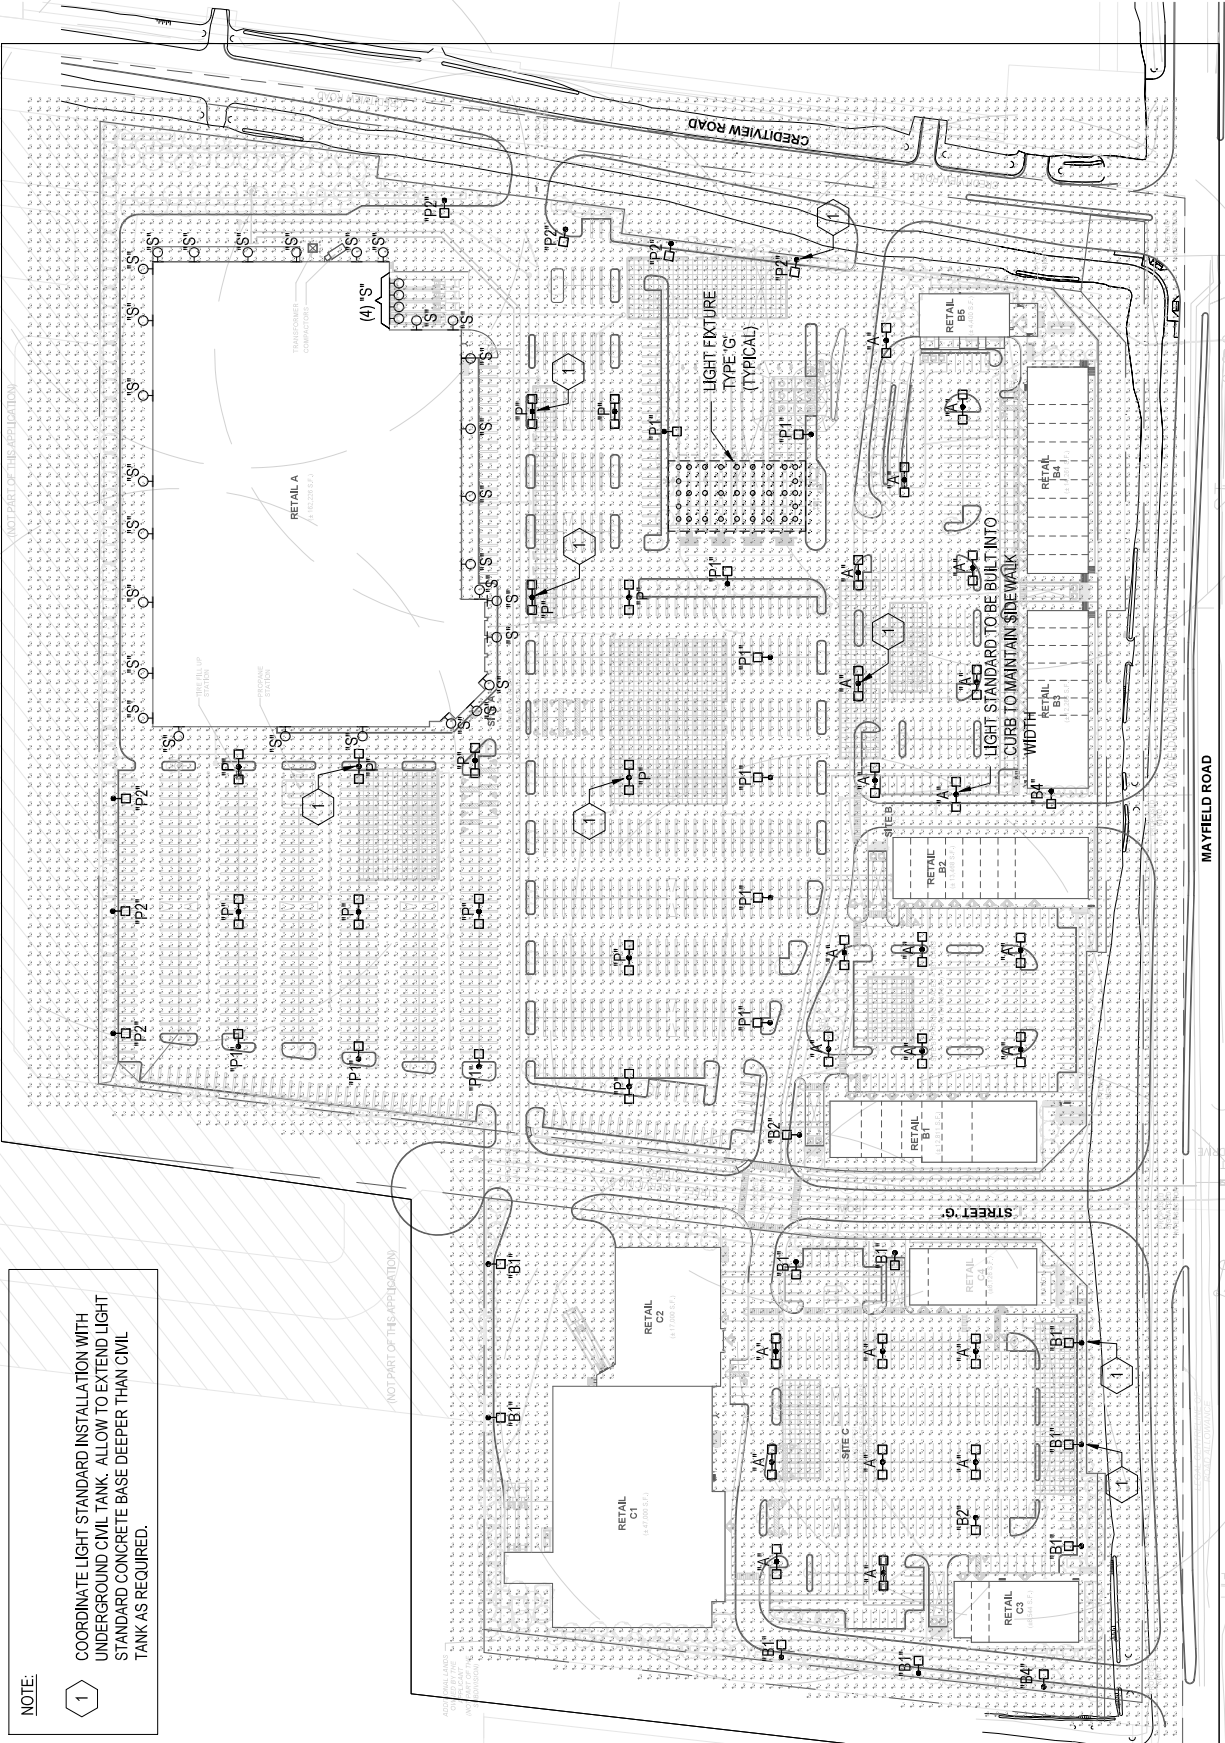

NOTE:
 1 COORDINATE LIGHT STANDARD INSTALLATION WITH UNDERGROUND CIVIL TANK. ALLOW TO EXTEND LIGHT STANDARD CONCRETE BASE DEEPER THAN CIVIL TANK AS REQUIRED.

