


- LEGEND:**
- PROPERTY LINE
  - BUILDING OUTLINE
  - PROPOSED RAINBOW CREEK CENTRELINE
  - EXISTING RAINBOW CREEK CENTRELINE
  - PROPOSED REGULATORY FLOOD LINE
  - CROSS SECTIONS
  - MAJOR CONTOUR
  - MINOR CONTOUR
  - VEGETATED COBBLED REVEMENT
  - RIFFLES
  - LIVE STAKE AREA
  - POOL ON NATIVE MATERIAL
  - WOOD DEBRIS

**TOWN OF CALEDON**  
**PLANNING**  
**RECEIVED**  
 May 1, 2023

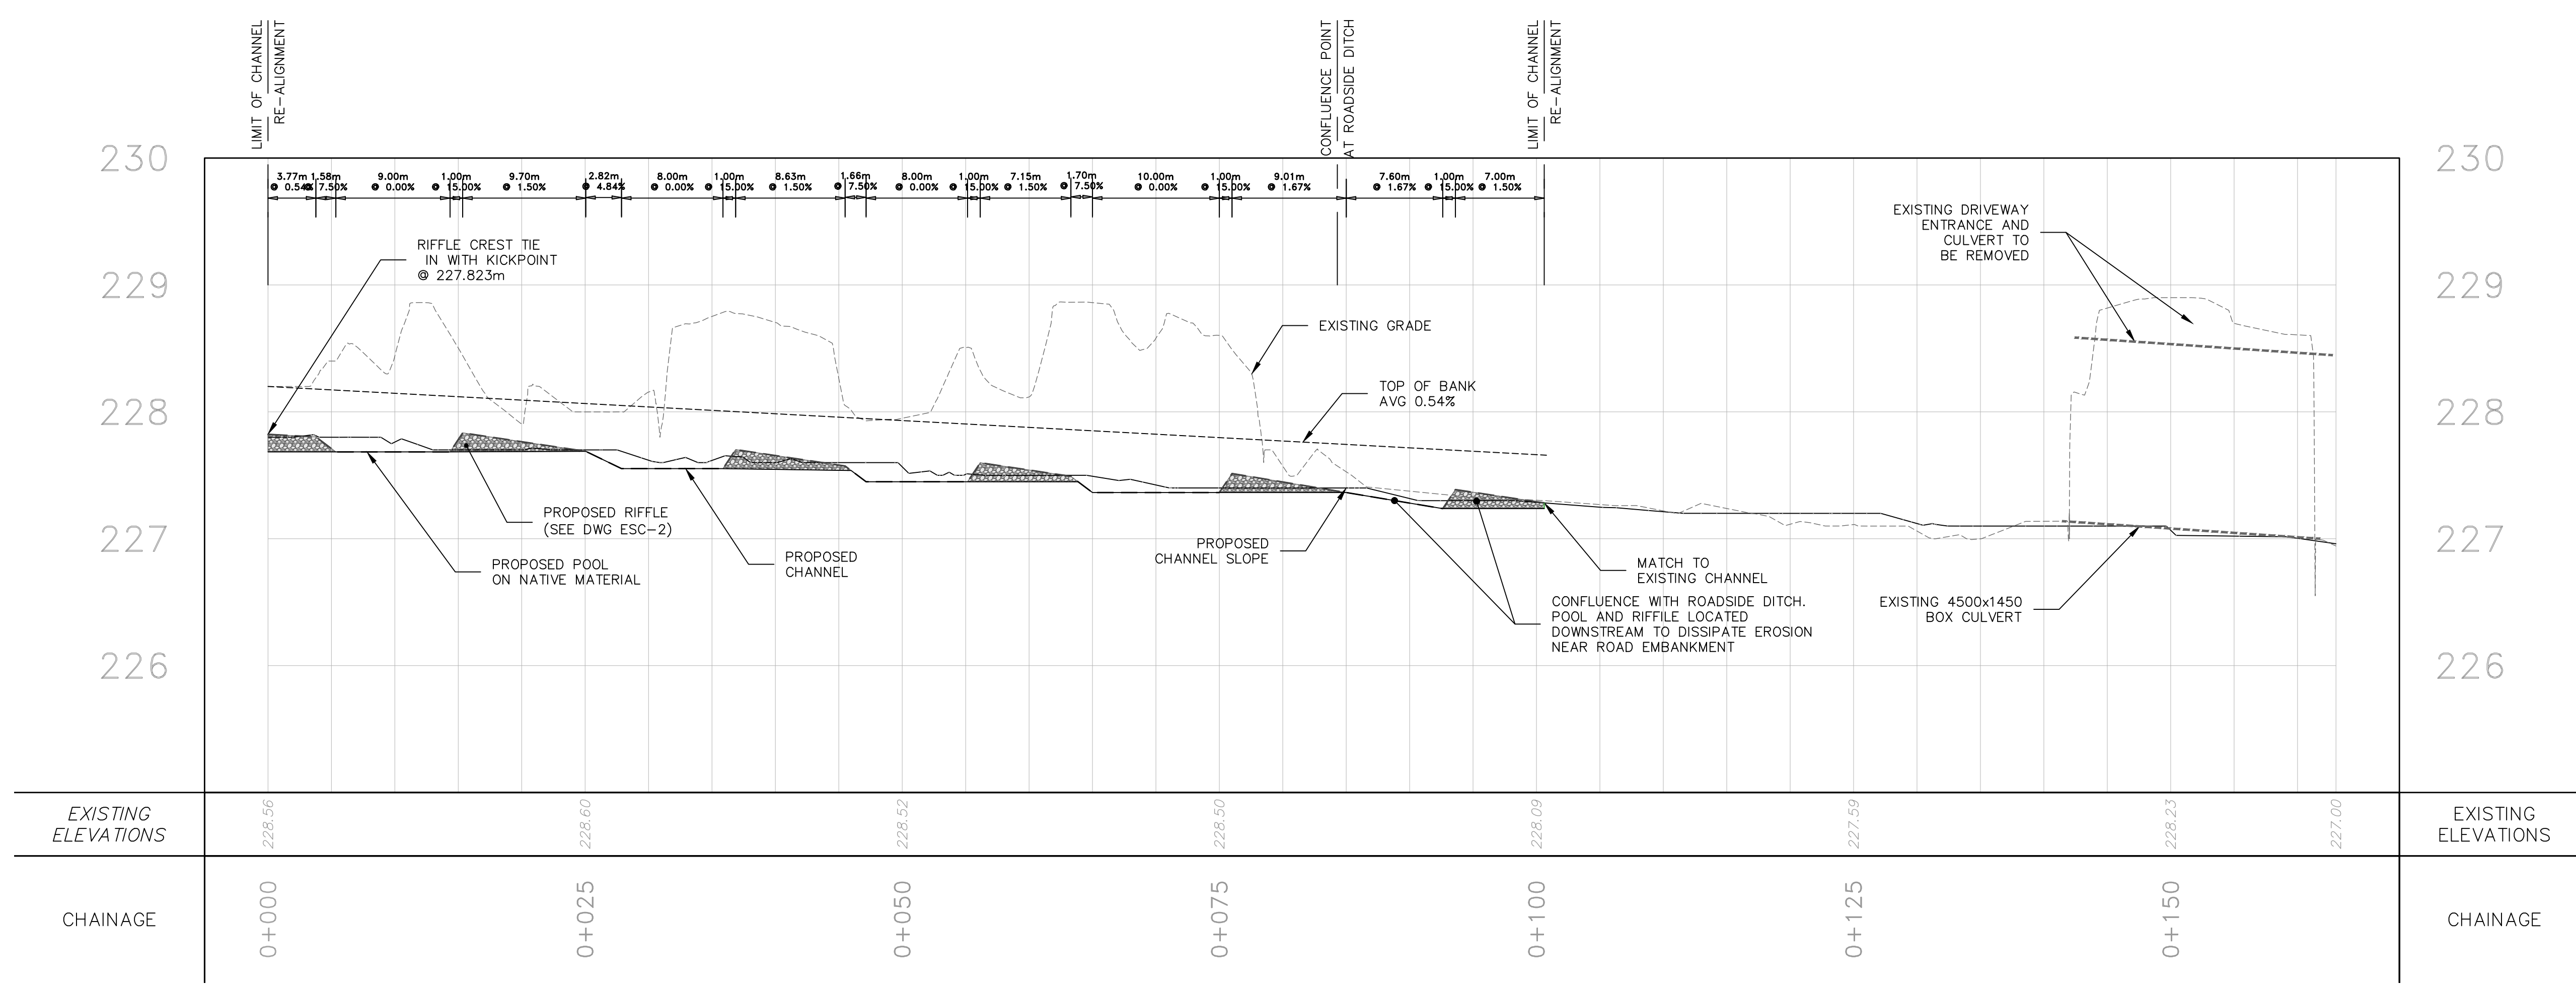

**UTILITY NOTES:**  
 THE POSITION OF POLE LINES, CONDUITS, WATERMANS, SEWERS AND OTHER UNDERGROUND AND OVERGROUND UTILITIES AND STRUCTURES IS NOT NECESSARILY SHOWN ON THE CONTRACT DRAWING, AND WHERE SHOWN, THE ACCURACY OF THE POSITION OF SUCH UTILITIES AND STRUCTURES IS NOT GUARANTEED BEFORE STARTING WORK. THE CONTRACTOR SHALL INFORM HIMSELF OF THE EXACT LOCATION OF ALL SUCH UTILITIES AND STRUCTURES, AND SHALL ASSUME ALL LIABILITY FOR DAMAGE.

**BENCHMARK:**  
 ELEVATIONS ARE REFERRED TO THE CITY OF BRAMPTON BENCHMARK NO. 042010221, BEING A BRASS CAP IN CONCRETE APPROX. 21 m SOUTH OF CENTRELINE OF NASHVILLE ROAD AND 11 m EAST OF CENTRELINE OF REGIONAL ROAD 50, IN FRONT OF GAS STATION/COFFEE SHOP, HAVING AN ELEVATION OF 220.967 m.

No.	DATE	REVISIONS	D.H.
1	01/25/21	ISSUED TO TRCA	D.H.

<b>PROJECT:</b>	
<b>MULTIPLE RESIDENTIAL CONDO DEVELOPMENT</b> 12148 ALBION VAUGHAN ROAD, TOWN OF CALEDON	
<b>CONSULTANT:</b>	 700 KENNEDY ROAD SUITE 101 WILLOWDALE, ONTARIO M2H 3L7 T: (905) 946-9162 www.masonsong.ca
<b>CONSULTANT:</b>	
<b>CONSERVATION AUTHORITY:</b>	 5 Shoreham Drive Downsview Ontario M3N 1S4 (416) 661-6600
<b>TITLE:</b>	
<b>PROPOSED CHANNEL PLAN AND PROFILE</b>	
<b>DESIGN</b>	W.A.    CHECKED    D.H.    CONTRACT No. 17-849
<b>SCALE</b>	H 1:300    V 1:30    PLAN No.
<b>DATE</b>	JANUARY 2021 <span style="float: right;">P1</span>