

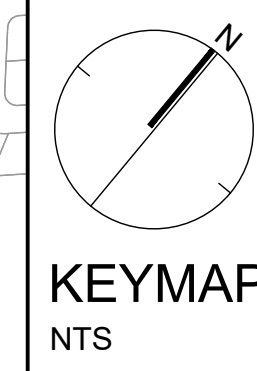


# ALLOA COMMUNITY Town of Caledon

## Park Facility Fit Plans

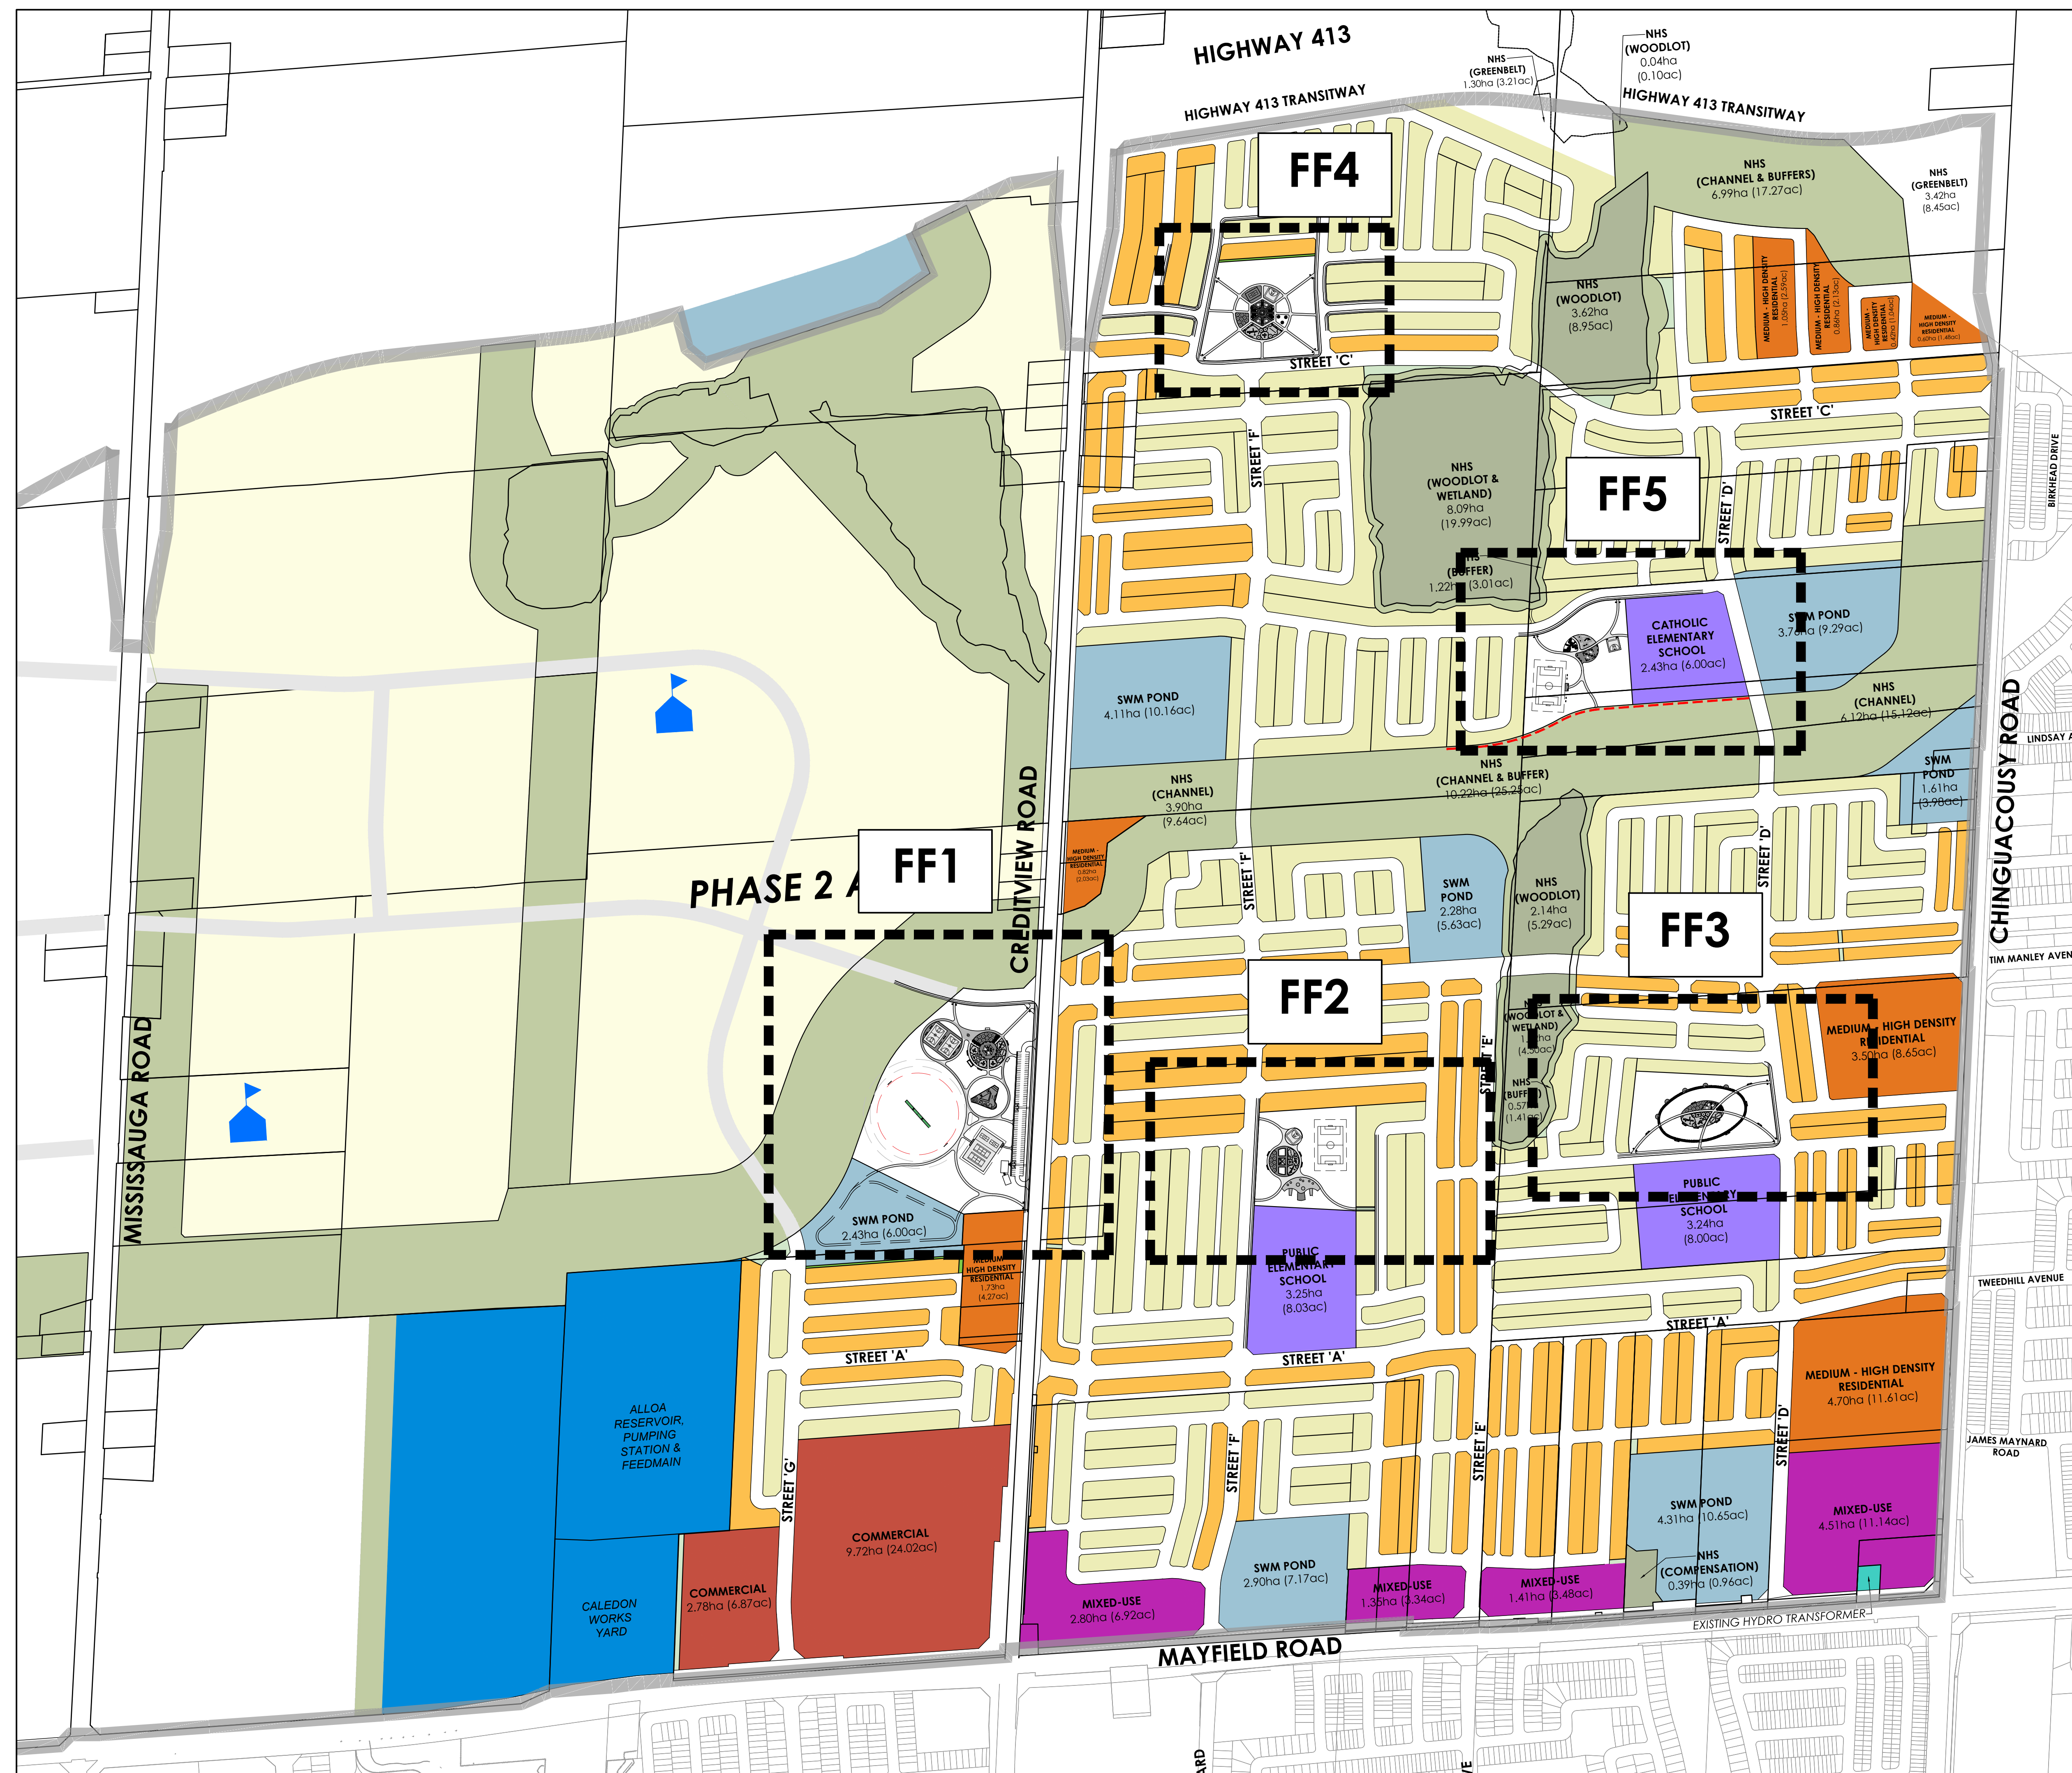

TOWN OF CALEDON  
PLANNING  
RECEIVED  
Dec 19, 2024

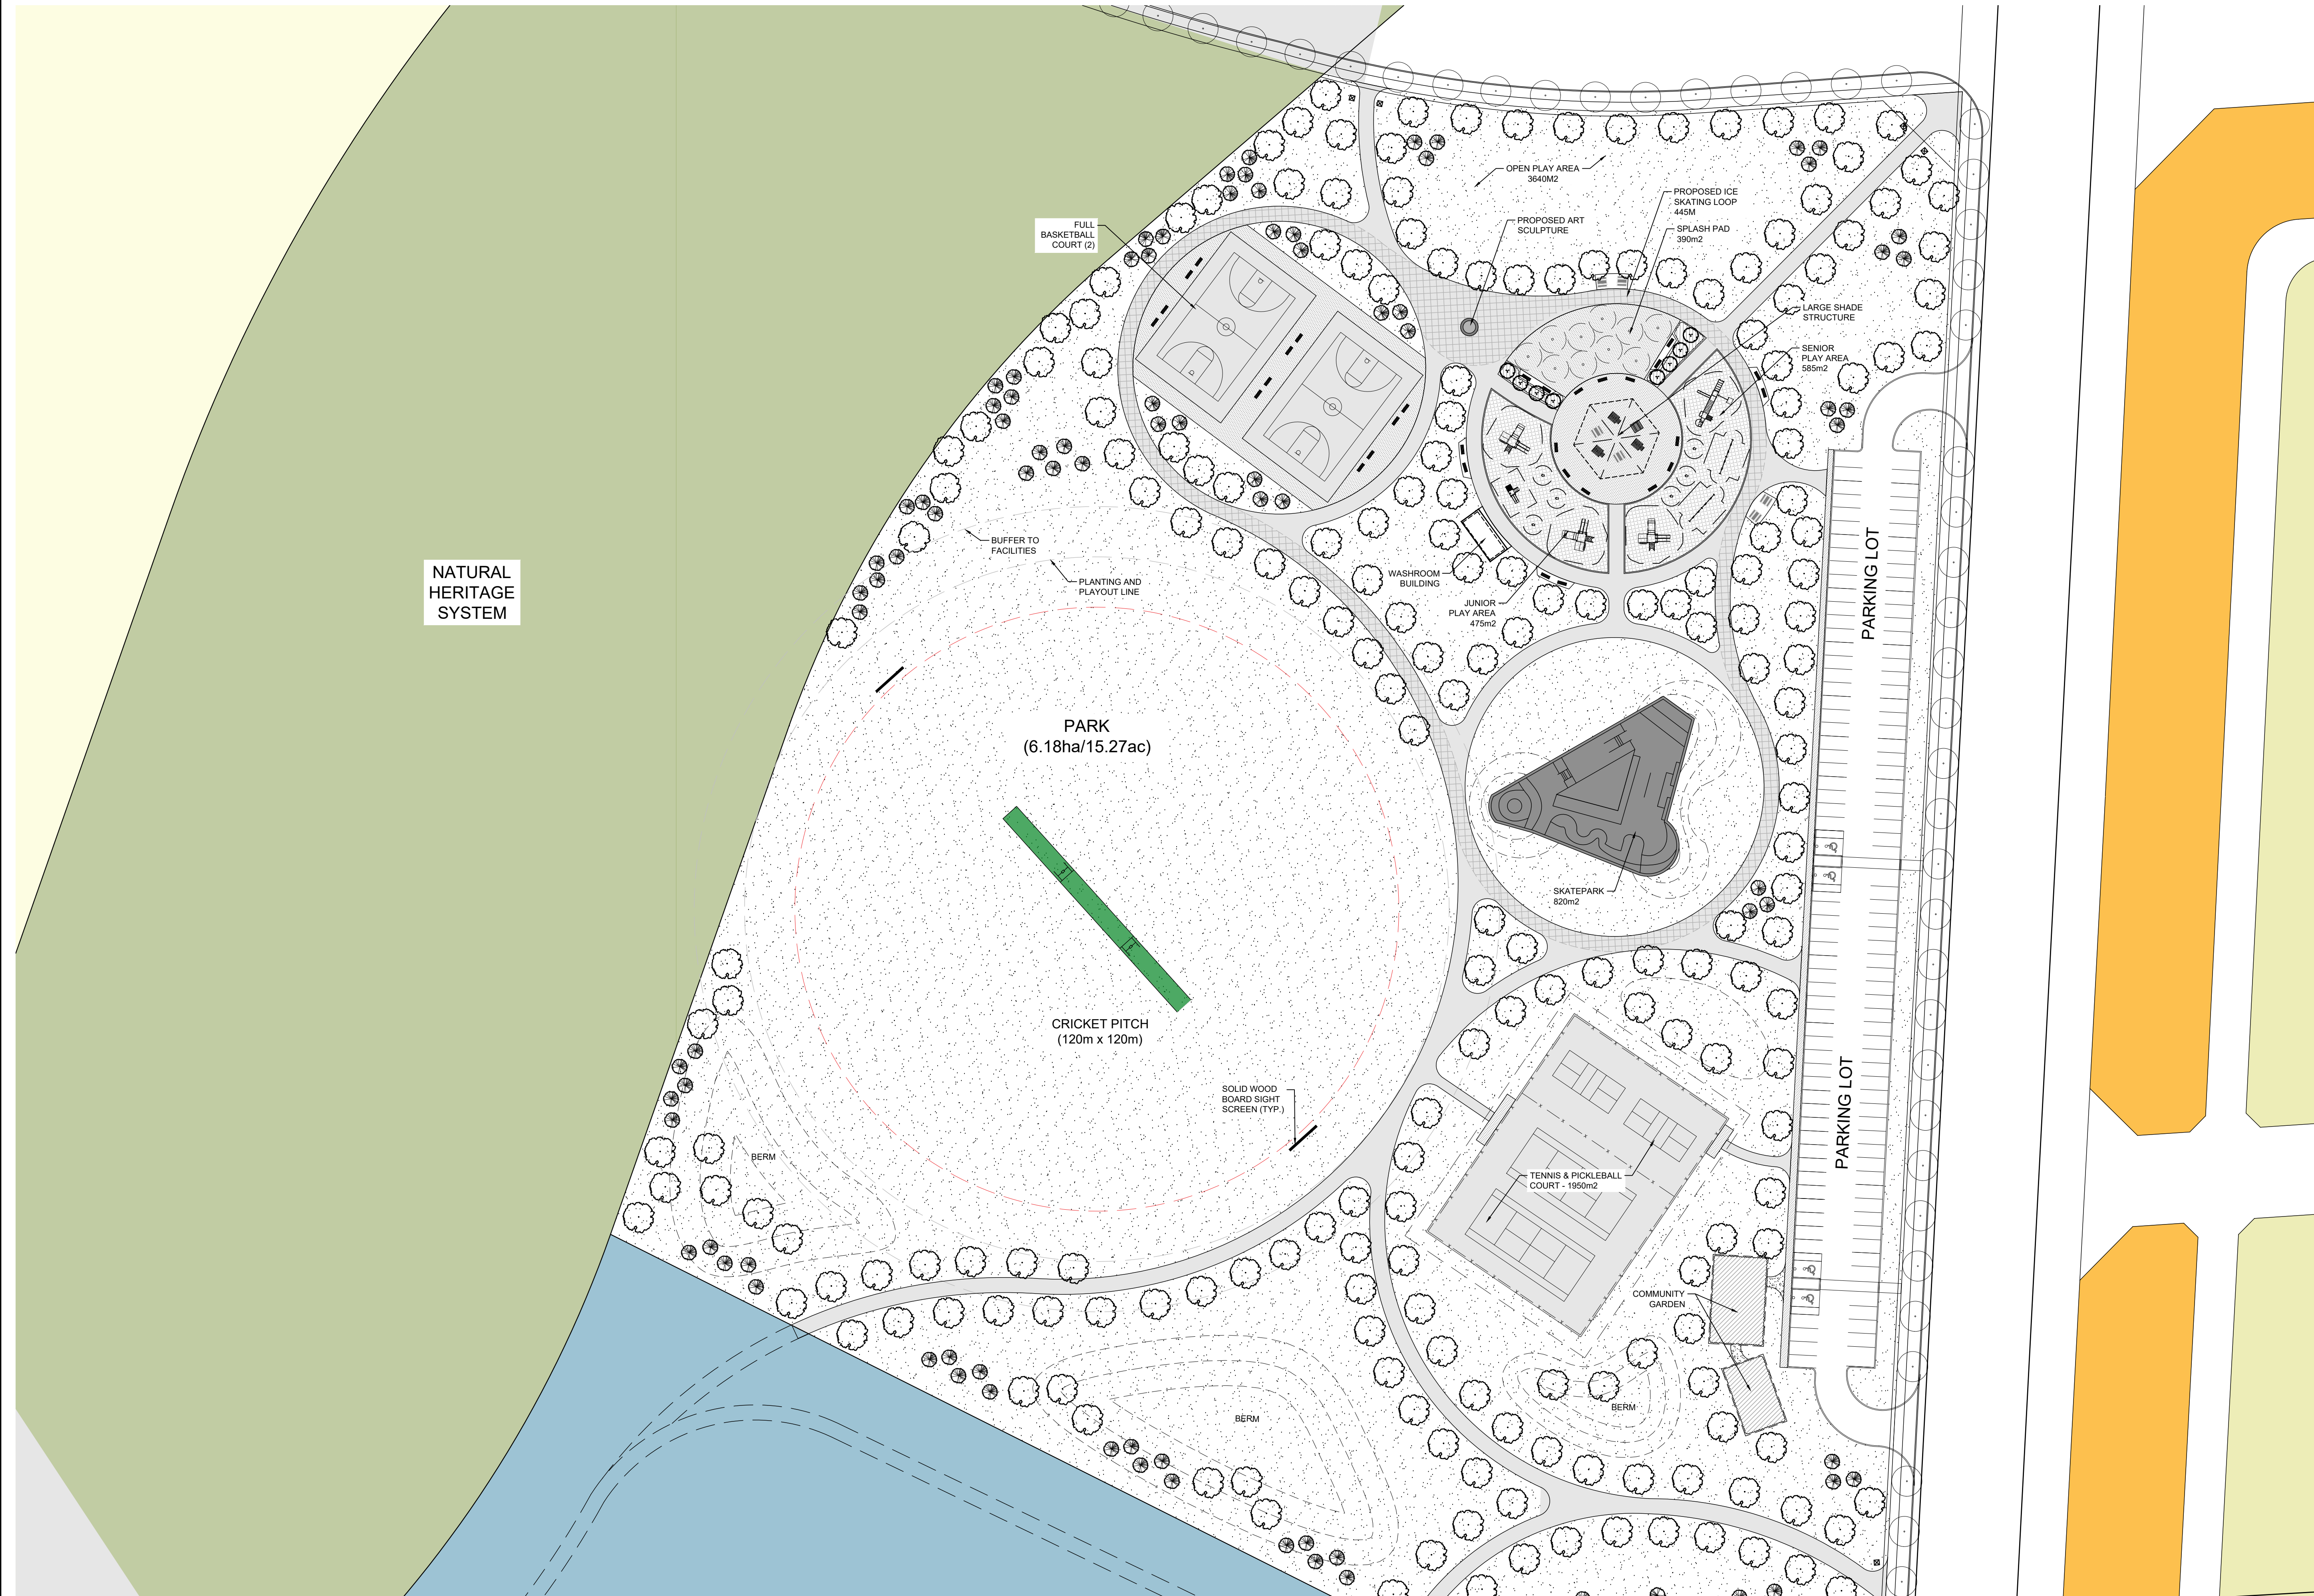


KEY MAP

LEGEND

REVISIONS

No.	Description	Date
1	Issued for...	Aug 29/24

CITY APPROVAL STAMP

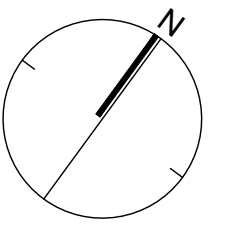

**NAK**  
design strategies

421 RONCESVALLES AVENUE, TORONTO, ON M4R 2N1 CANADA  
T 416.340.8700 F 416.340.7100 NAKDESIGNSTRATEGIES.COM




PROJECT  
**ALLOA COMMUNITY  
PARK FACILITY FIT PLAN**  
Caledon, Ontario

OWNER

TITLE

DATE: JUL 29/24  
SCALE: 1:600  
DRAWN: MC  
CHECKED: MC  
JOB NO.: 24-056

SHEET  
**FF1**

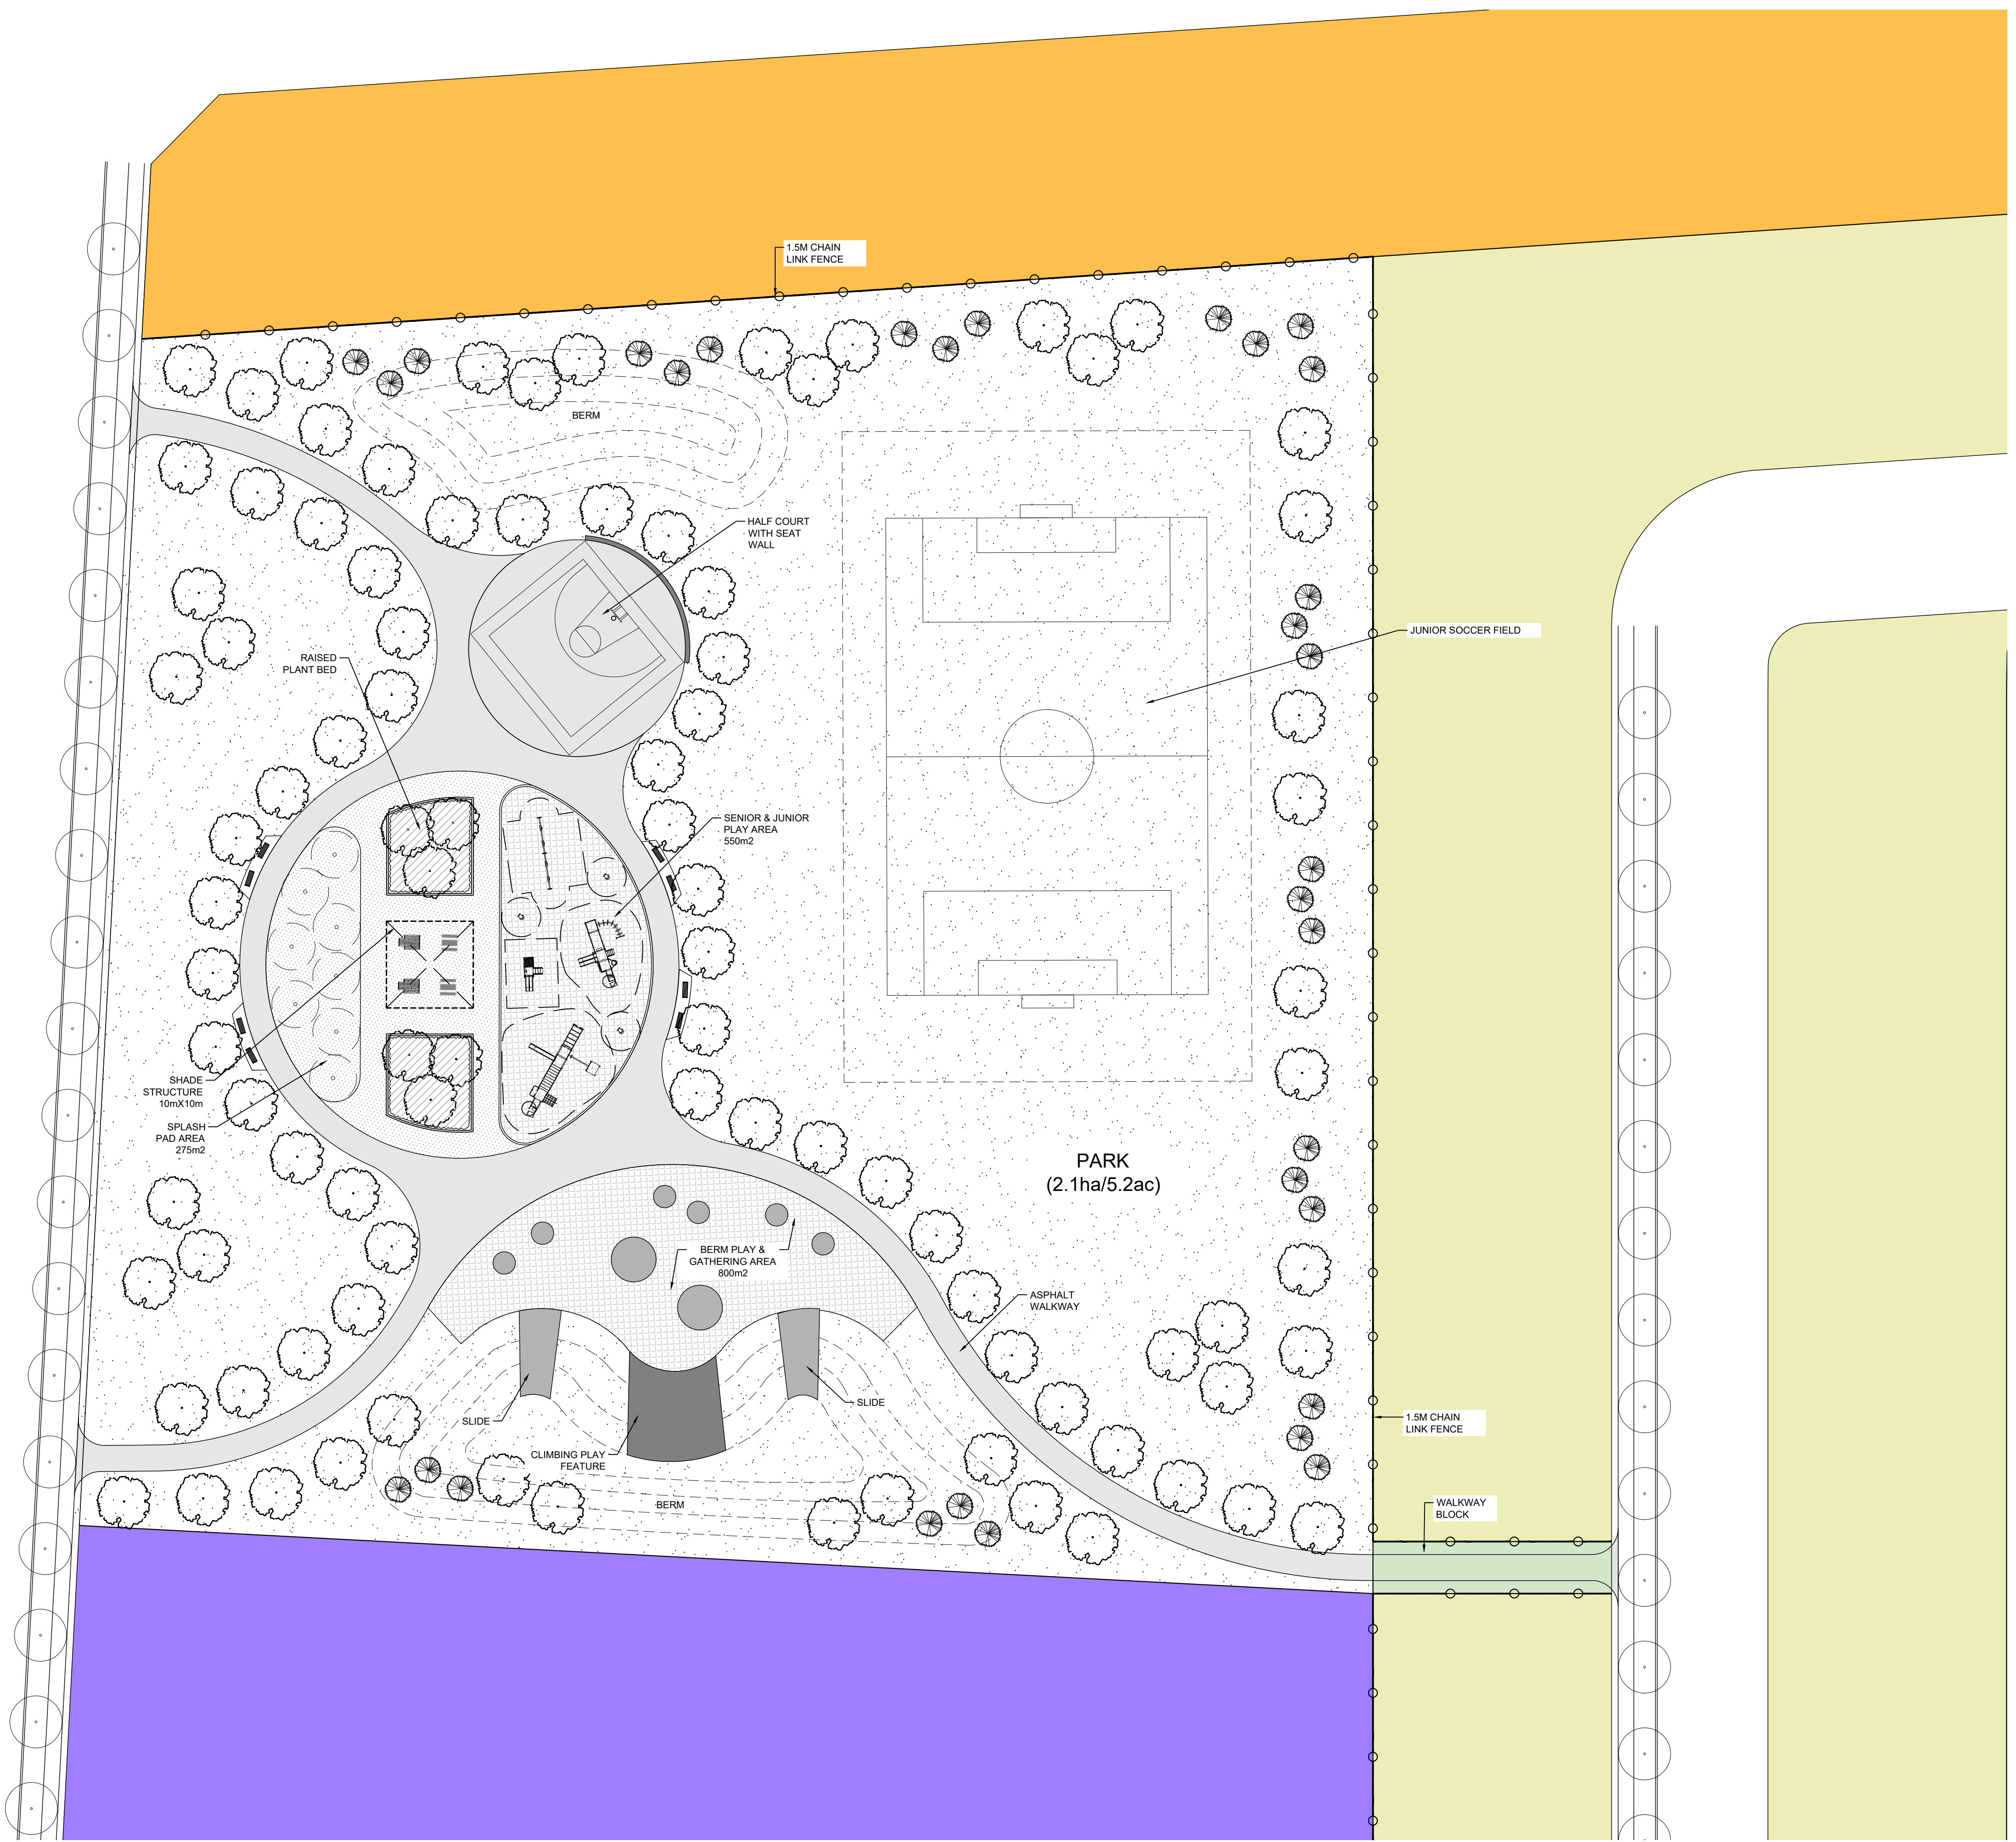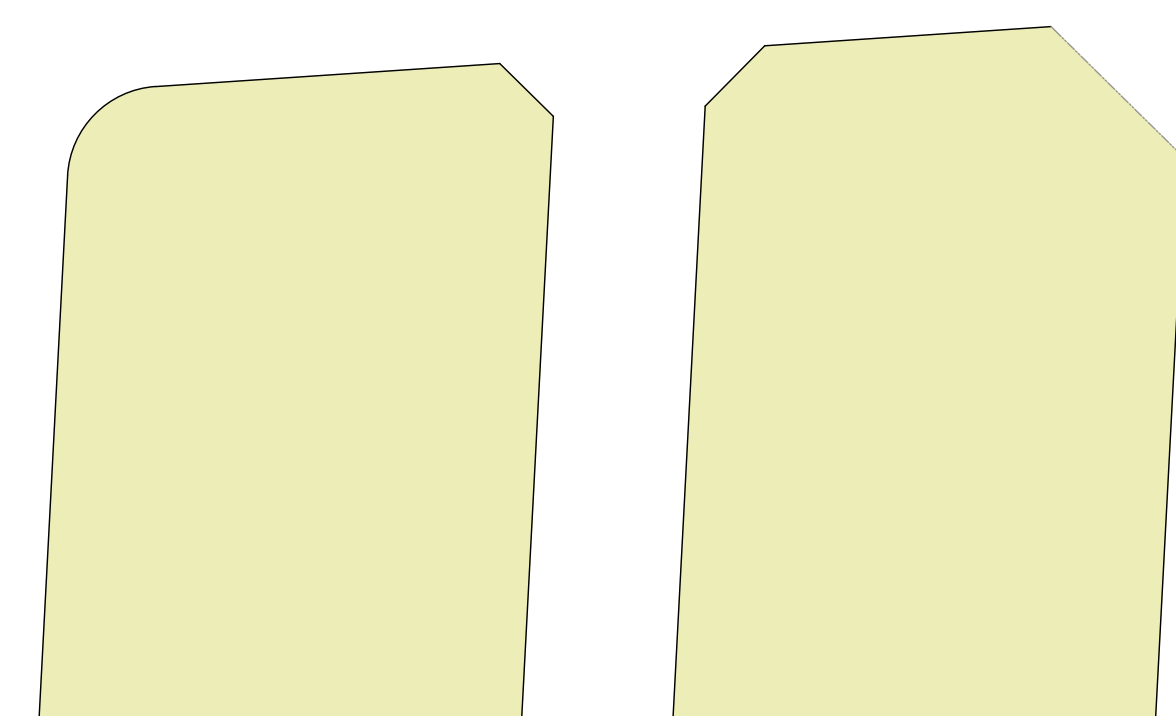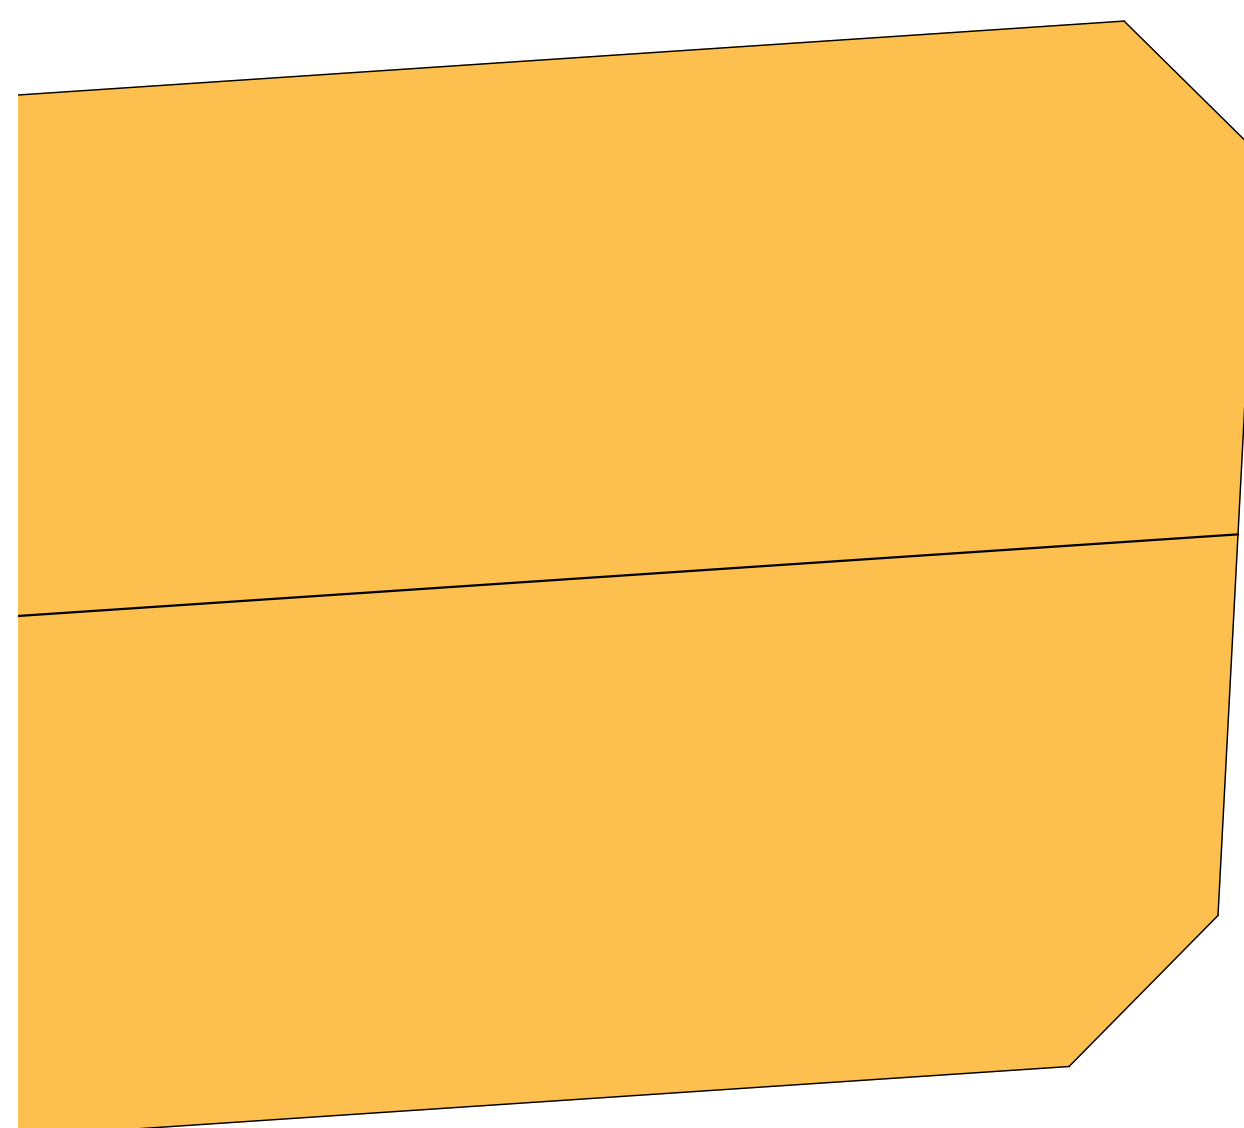


KEY MAP

LEGEND

REVISIONS

No.	Description	Date
1	Issued for...	Aug 29/24

CITY APPROVAL STAMP

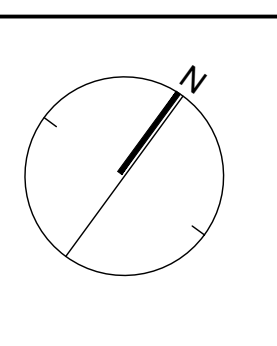

**NAK**  
design strategies  
421 RONCESVALLES AVENUE, TORONTO, ON M4R 2N1 CANADA  
T 416.340.8700 F 416.340.7100 NAKDESIGNSTRATEGIES.COM

PROJECT  
**ALLO COMMUNITY  
PARK FACILITY FIT PLAN**  
Caledon, Ontario

OWNER

TITLE

DATE: JUL. 29/24  
SCALE: 1:400  
DRAWN: MC  
CHECKED: MC  
JOB NO.: 24-056

SHEET  
**FF2**




KEY MAP

LEGEND

REVISIONS

No.	Description	Date
1	Issued for...	Aug 29/24

CITY APPROVAL STAMP

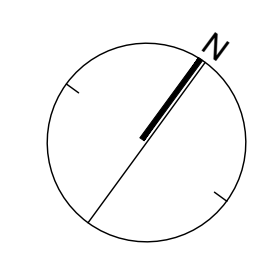

**NAK**  
design strategies  
421 RONCESVALLES AVENUE, TORONTO, ON M4R 2N1 CANADA  
T 416.340.8700 F 416.340.7100 NAKDESIGNSTRATEGIES.COM



PROJECT  
**ALLOA COMMUNITY  
PARK FACILITY FIT PLAN**  
Caledon, Ontario

OWNER

TITLE

DATE: JUL 29/24  
SCALE: 1:400  
DRAWN: MC  
CHECKED: MC  
JOB NO.: 24-056

SHEET  
**FF3**

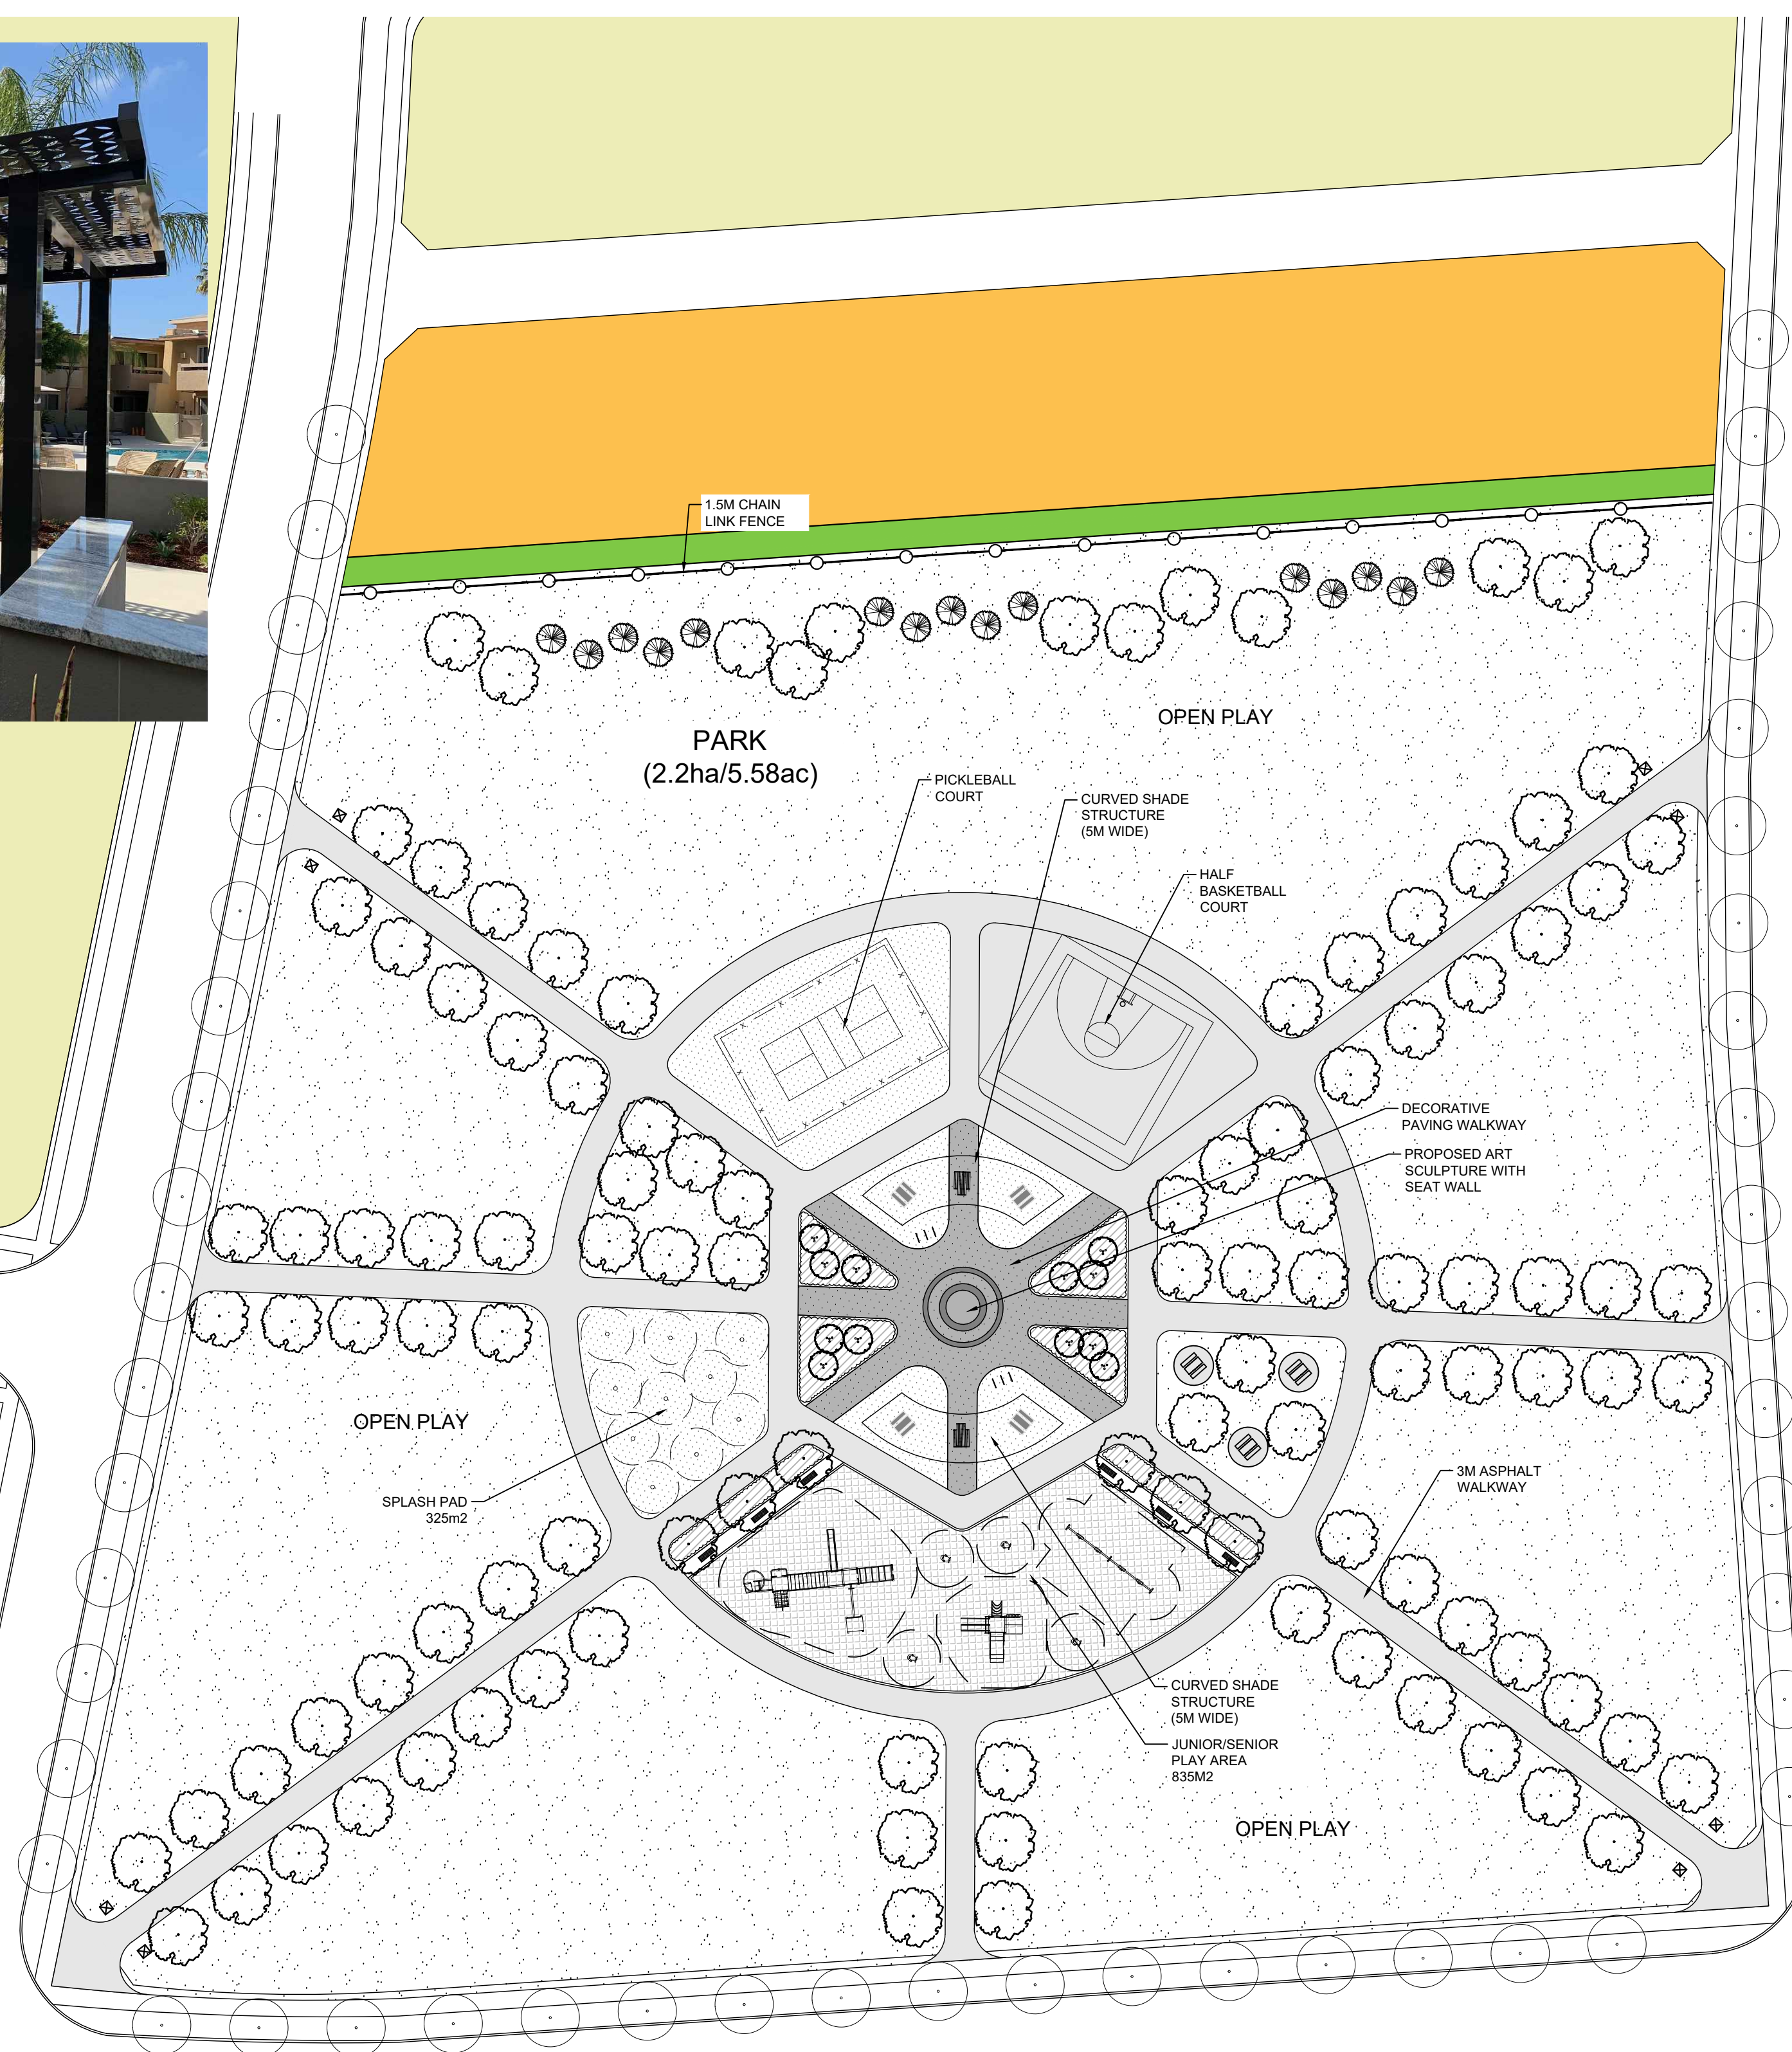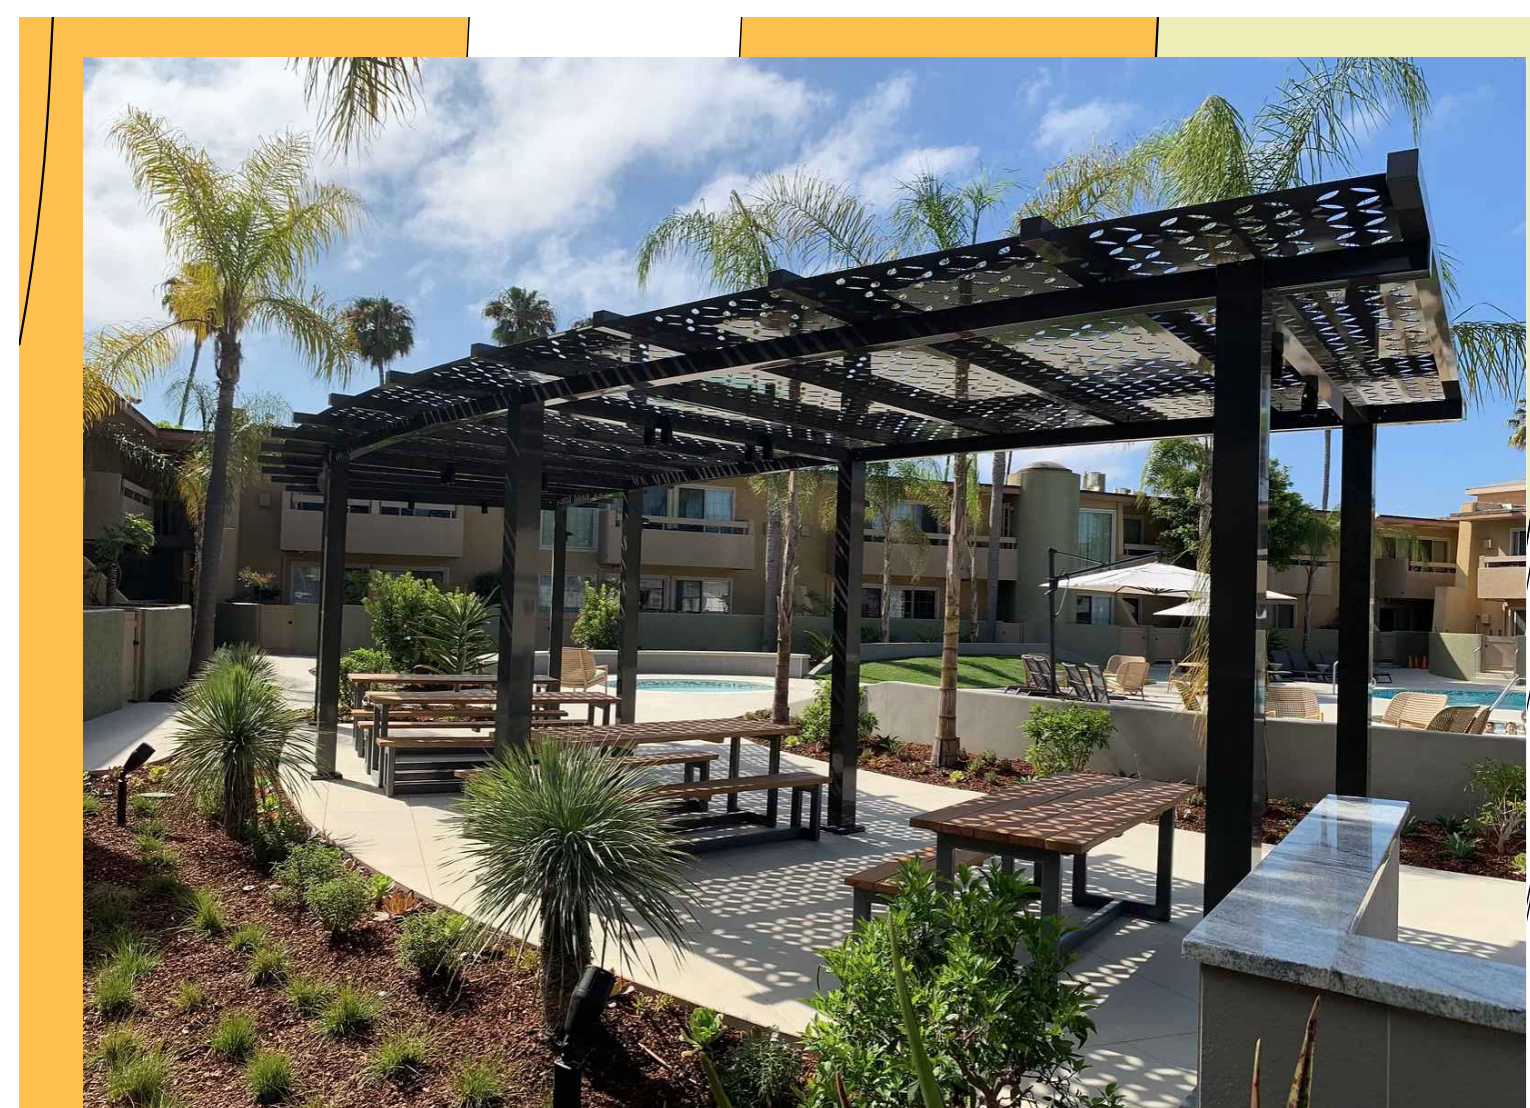


KEY MAP

LEGEND

REVISIONS

No.	Description	Date
1	Issued for...	Aug 29/24

CITY APPROVAL STAMP

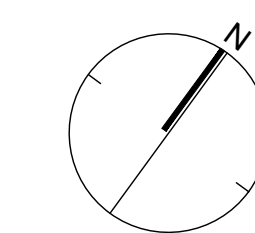

**NAK**  
design strategies

421 RONCESVALLES AVENUE, TORONTO, ON M6R 2N1 CANADA  
T 416.340.8700 F 416.340.7100 NAKDESIGNSTRATEGIES.COM

PROJECT  
**ALLOA COMMUNITY  
PARK FACILITY FIT PLAN**  
Caledon, Ontario

OWNER

TITLE

DATE: JUL 29/24  
SCALE: 1:500  
DRAWN: MC  
CHECKED: MC  
JOB NO.: 24-056

SHEET  
**FF4**




KEY MAP

LEGEND

REVISIONS

No.	Description	Date
1	Issued for...	Aug 29/24

CITY APPROVAL STAMP

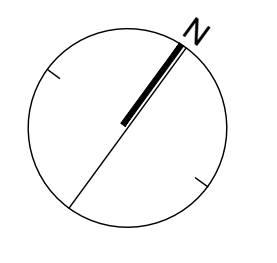

**NAK**  
design strategies

421 RONCESVALLES AVENUE, TORONTO, ON M8R 2N1 CANADA  
T 416.340.8700 F 416.340.7100 NAKDESIGNSTRATEGIES.COM

PROJECT  
**ALLOA COMMUNITY  
PARK FACILITY FIT PLAN**  
Caledon, Ontario

OWNER

TITLE

DATE: JUL 29/24  
SCALE: 1:400  
DRAWN: MC  
CHECKED: MC  
JOB NO.: 24-056

SHEET

**FF5**