

TOWN OF CALEDON
PLANNING
RECEIVED
March 28, 2024


WOODLOT BUFFER REFERENCE PLANT LIST

COMMON NAME	COMMON NAME
DECIDUOUS TREES	CONIFEROUS TREES
RED MAPLE	WHITE SPRUCE
RED MAPLE	WHITE SPRUCE
SILVER MAPLE	EASTERN WHITE PINE
SUGAR MAPLE	EASTERN WHITE PINE
SUGAR MAPLE	
SHAGBARK HICKORY	DECIDUOUS SHRUBS
SHAGBARK HICKORY	SMOOTH SERVICEBERRY
BALSAM POPLAR	RED OSIER DOGWOOD
BALSAM POPLAR	BUSH HONEYSUCKLE
BUR OAK	STAGHORN SUMAC
BUR OAK	MEADOW ROSE
RED OAK	COMMON ELDERBERRY
RED OAK	
PEACH-LEAVED WILLOW	
PEACH-LEAVED WILLOW	


SEE SHEET B-5 FOR MASTER PLANT LIST

NATURALIZATION SPECIFICATIONS
ON SHEET B0-1

SEEDING AREAS NOT TO BE MOWED

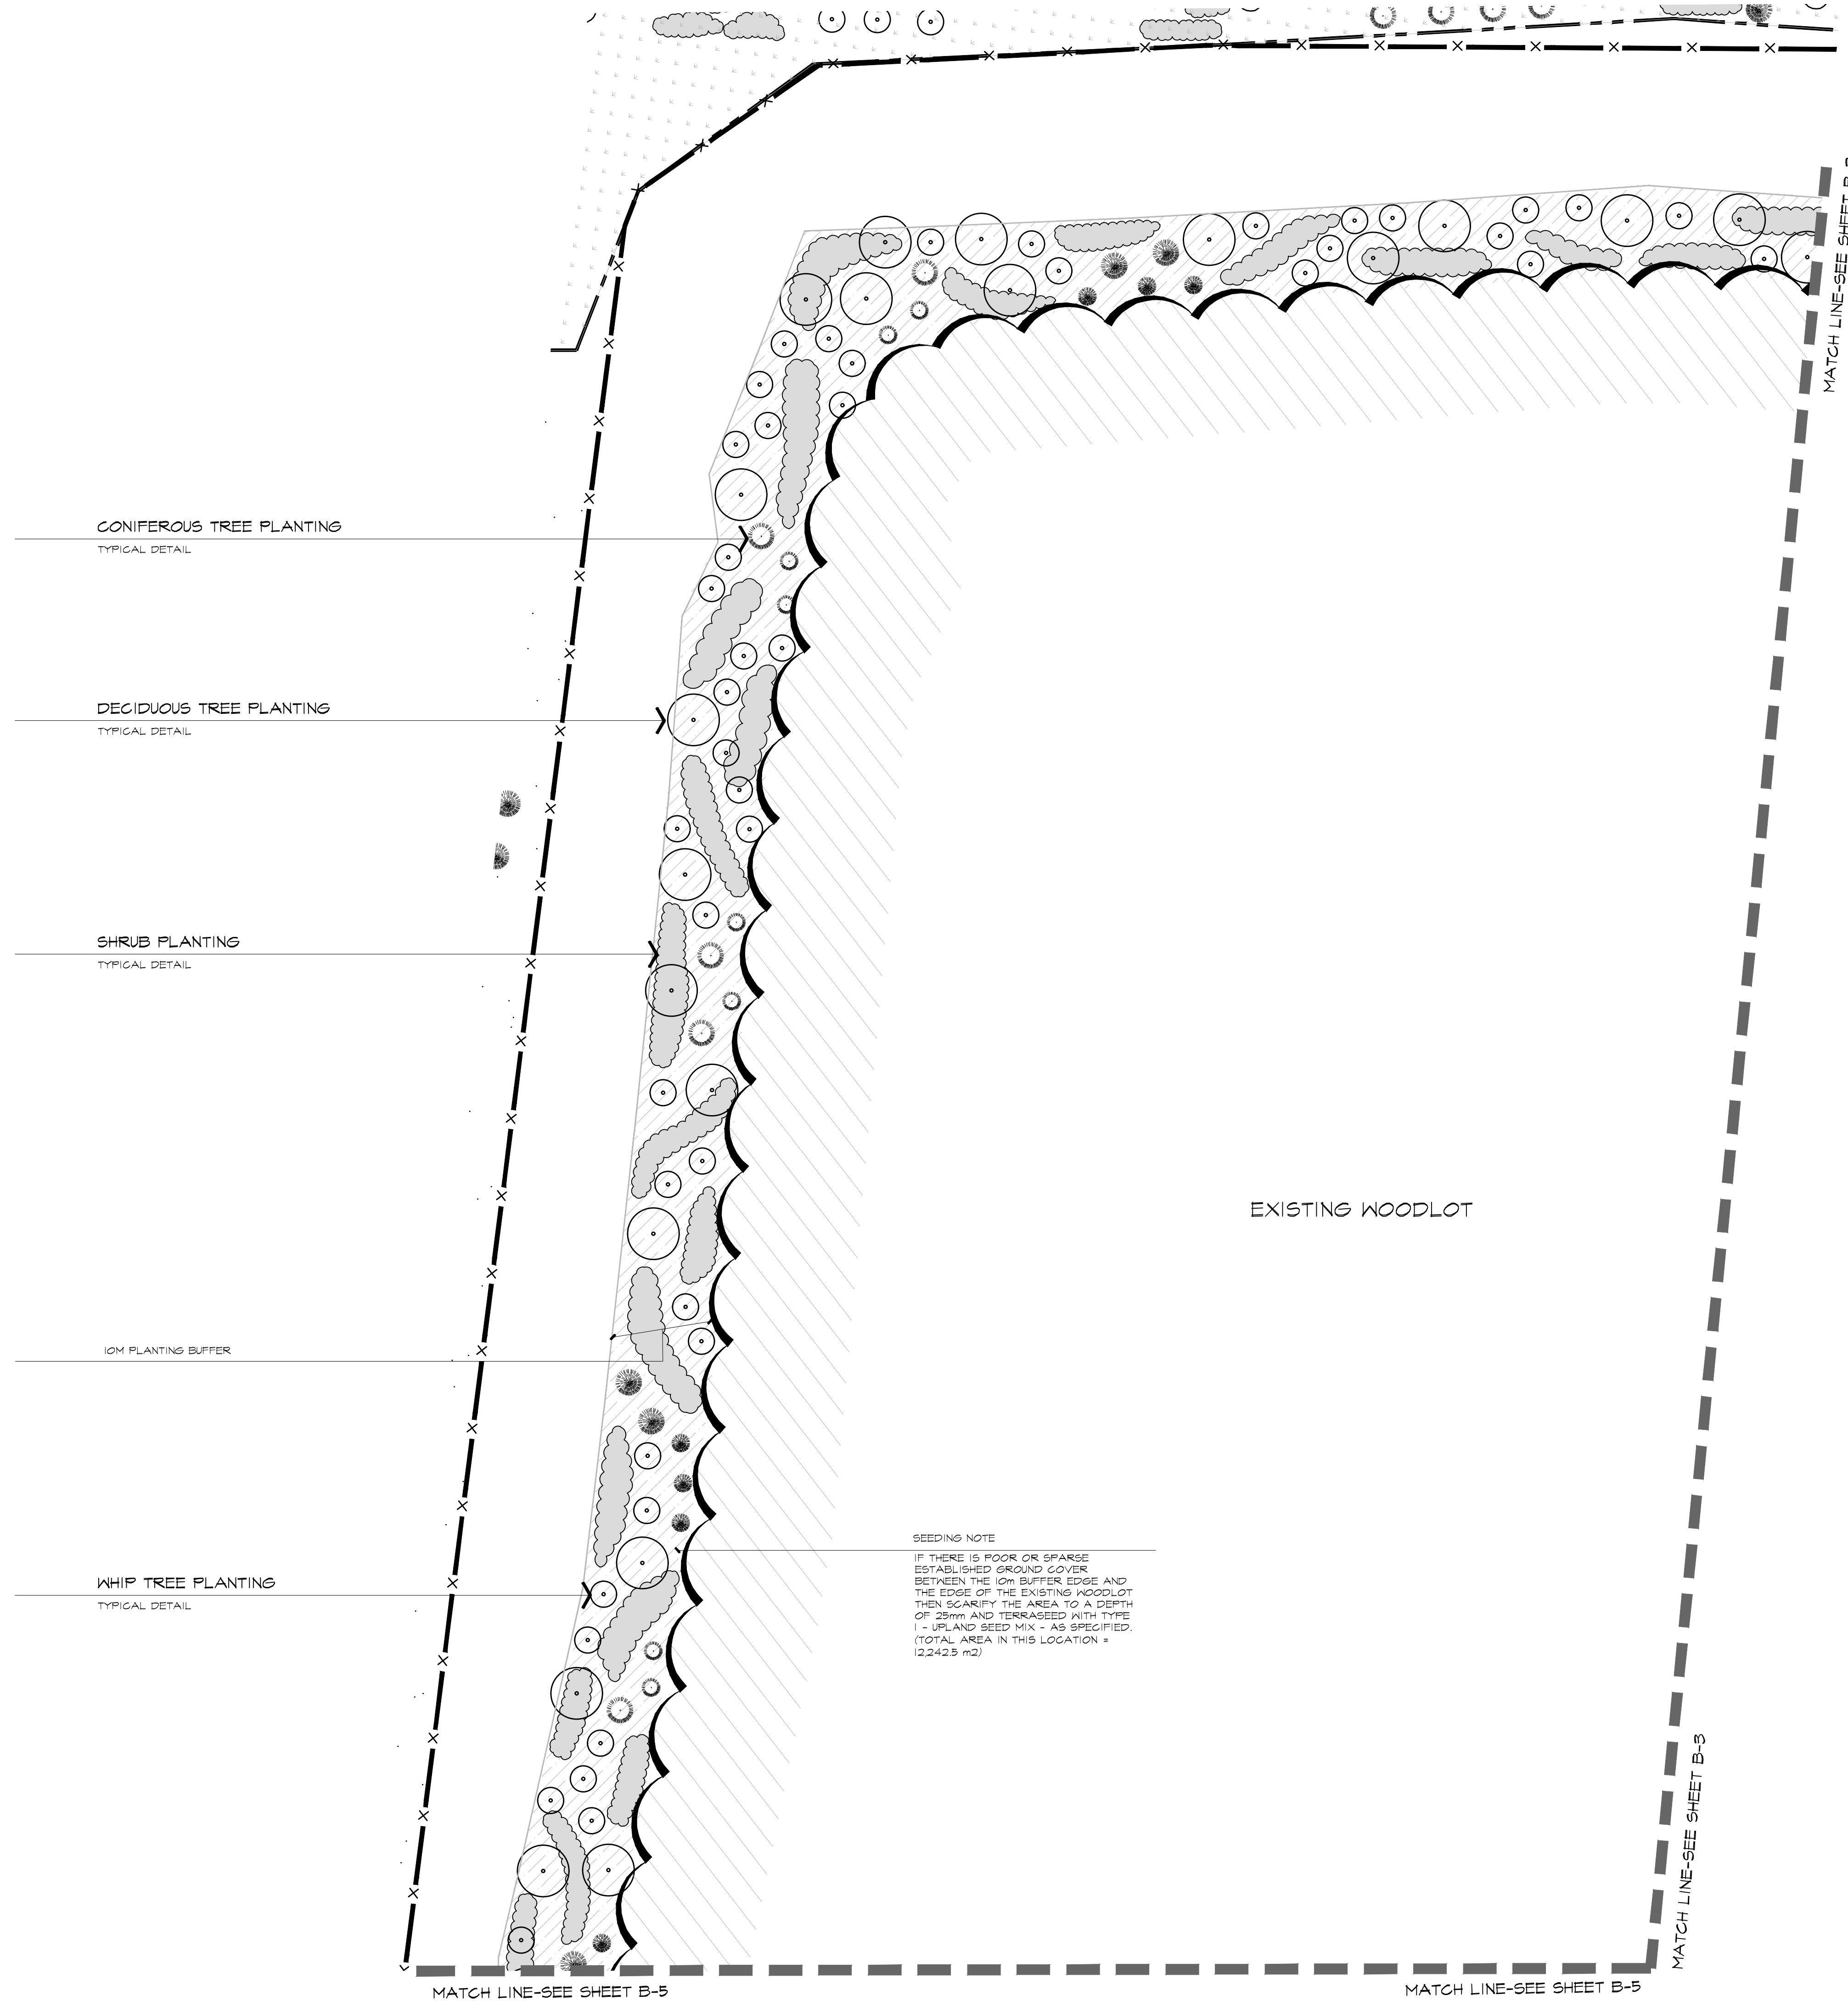

REFERENCE PLAN

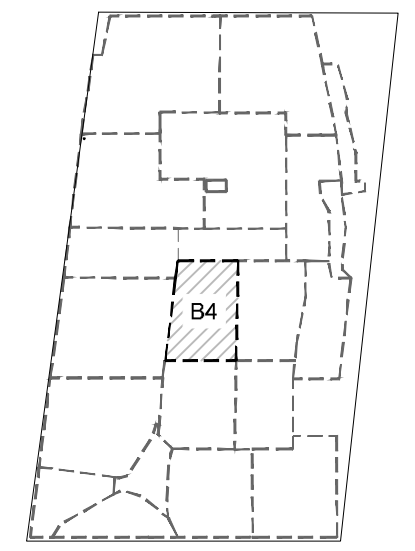

LEGEND

- DECIDUOUS TREE
- DECIDUOUS TREE WHIP
- CONIFEROUS TREES
- SHRUB PLANTING
- TYPE 1 SEED MIX
- EXISTING WOODLOT EDGE

BASE INFORMATION OBTAINED ELECTRONICALLY FROM
BALDASSARRA ARCHITECTS INC. (TEL. 905-660-0722)

no.	date	version	by
V2.	MAR 12 2024	ISSUED FOR 30% LANDSCAPE PLANS - OPA / ZBA	AV/ED
V1.	FEB 24 2021	ISSUED FOR FIRST SUBMISSION	RS/LK

All information hereon to be checked and verified at the site and any discrepancies must be reported to and clarified by the landscape architect before commencing work. All drawings, specifications, details, digital information, etc., prepared by the landscape architect are instruments of service and as such are his property and must be returned at his request.

MEMBER

ALEXANDER BUDREVICS
LANDSCAPE ARCHITECTS

885 Don Mills Road, Second Tower, Suite 212
Toronto, Ontario, Canada, M3C 1W3

416.444.5201

www.budrevics.com

project SP No. PRE-20-0096
PROPOSED INDUSTRIAL DEVELOPMENT
12862 & 12668 DIXIE ROAD
CALEDON, ONTARIO
QUADREAL PROPERTY GROUP &
TRIBAL PARTNERS CANADA INC.

WOODLOT BUFFER LANDSCAPE PLAN

date	JANUARY 4, 2021	drawn	KM
scale*	1:400	file	3415 B4 V2-240312
direction		project no.	3415
		sheet no.	B-4

*NOTED SCALE IS APPLICABLE ONLY WHEN PRINTED ON ARCH D (24"x36") SIZE SHEET