



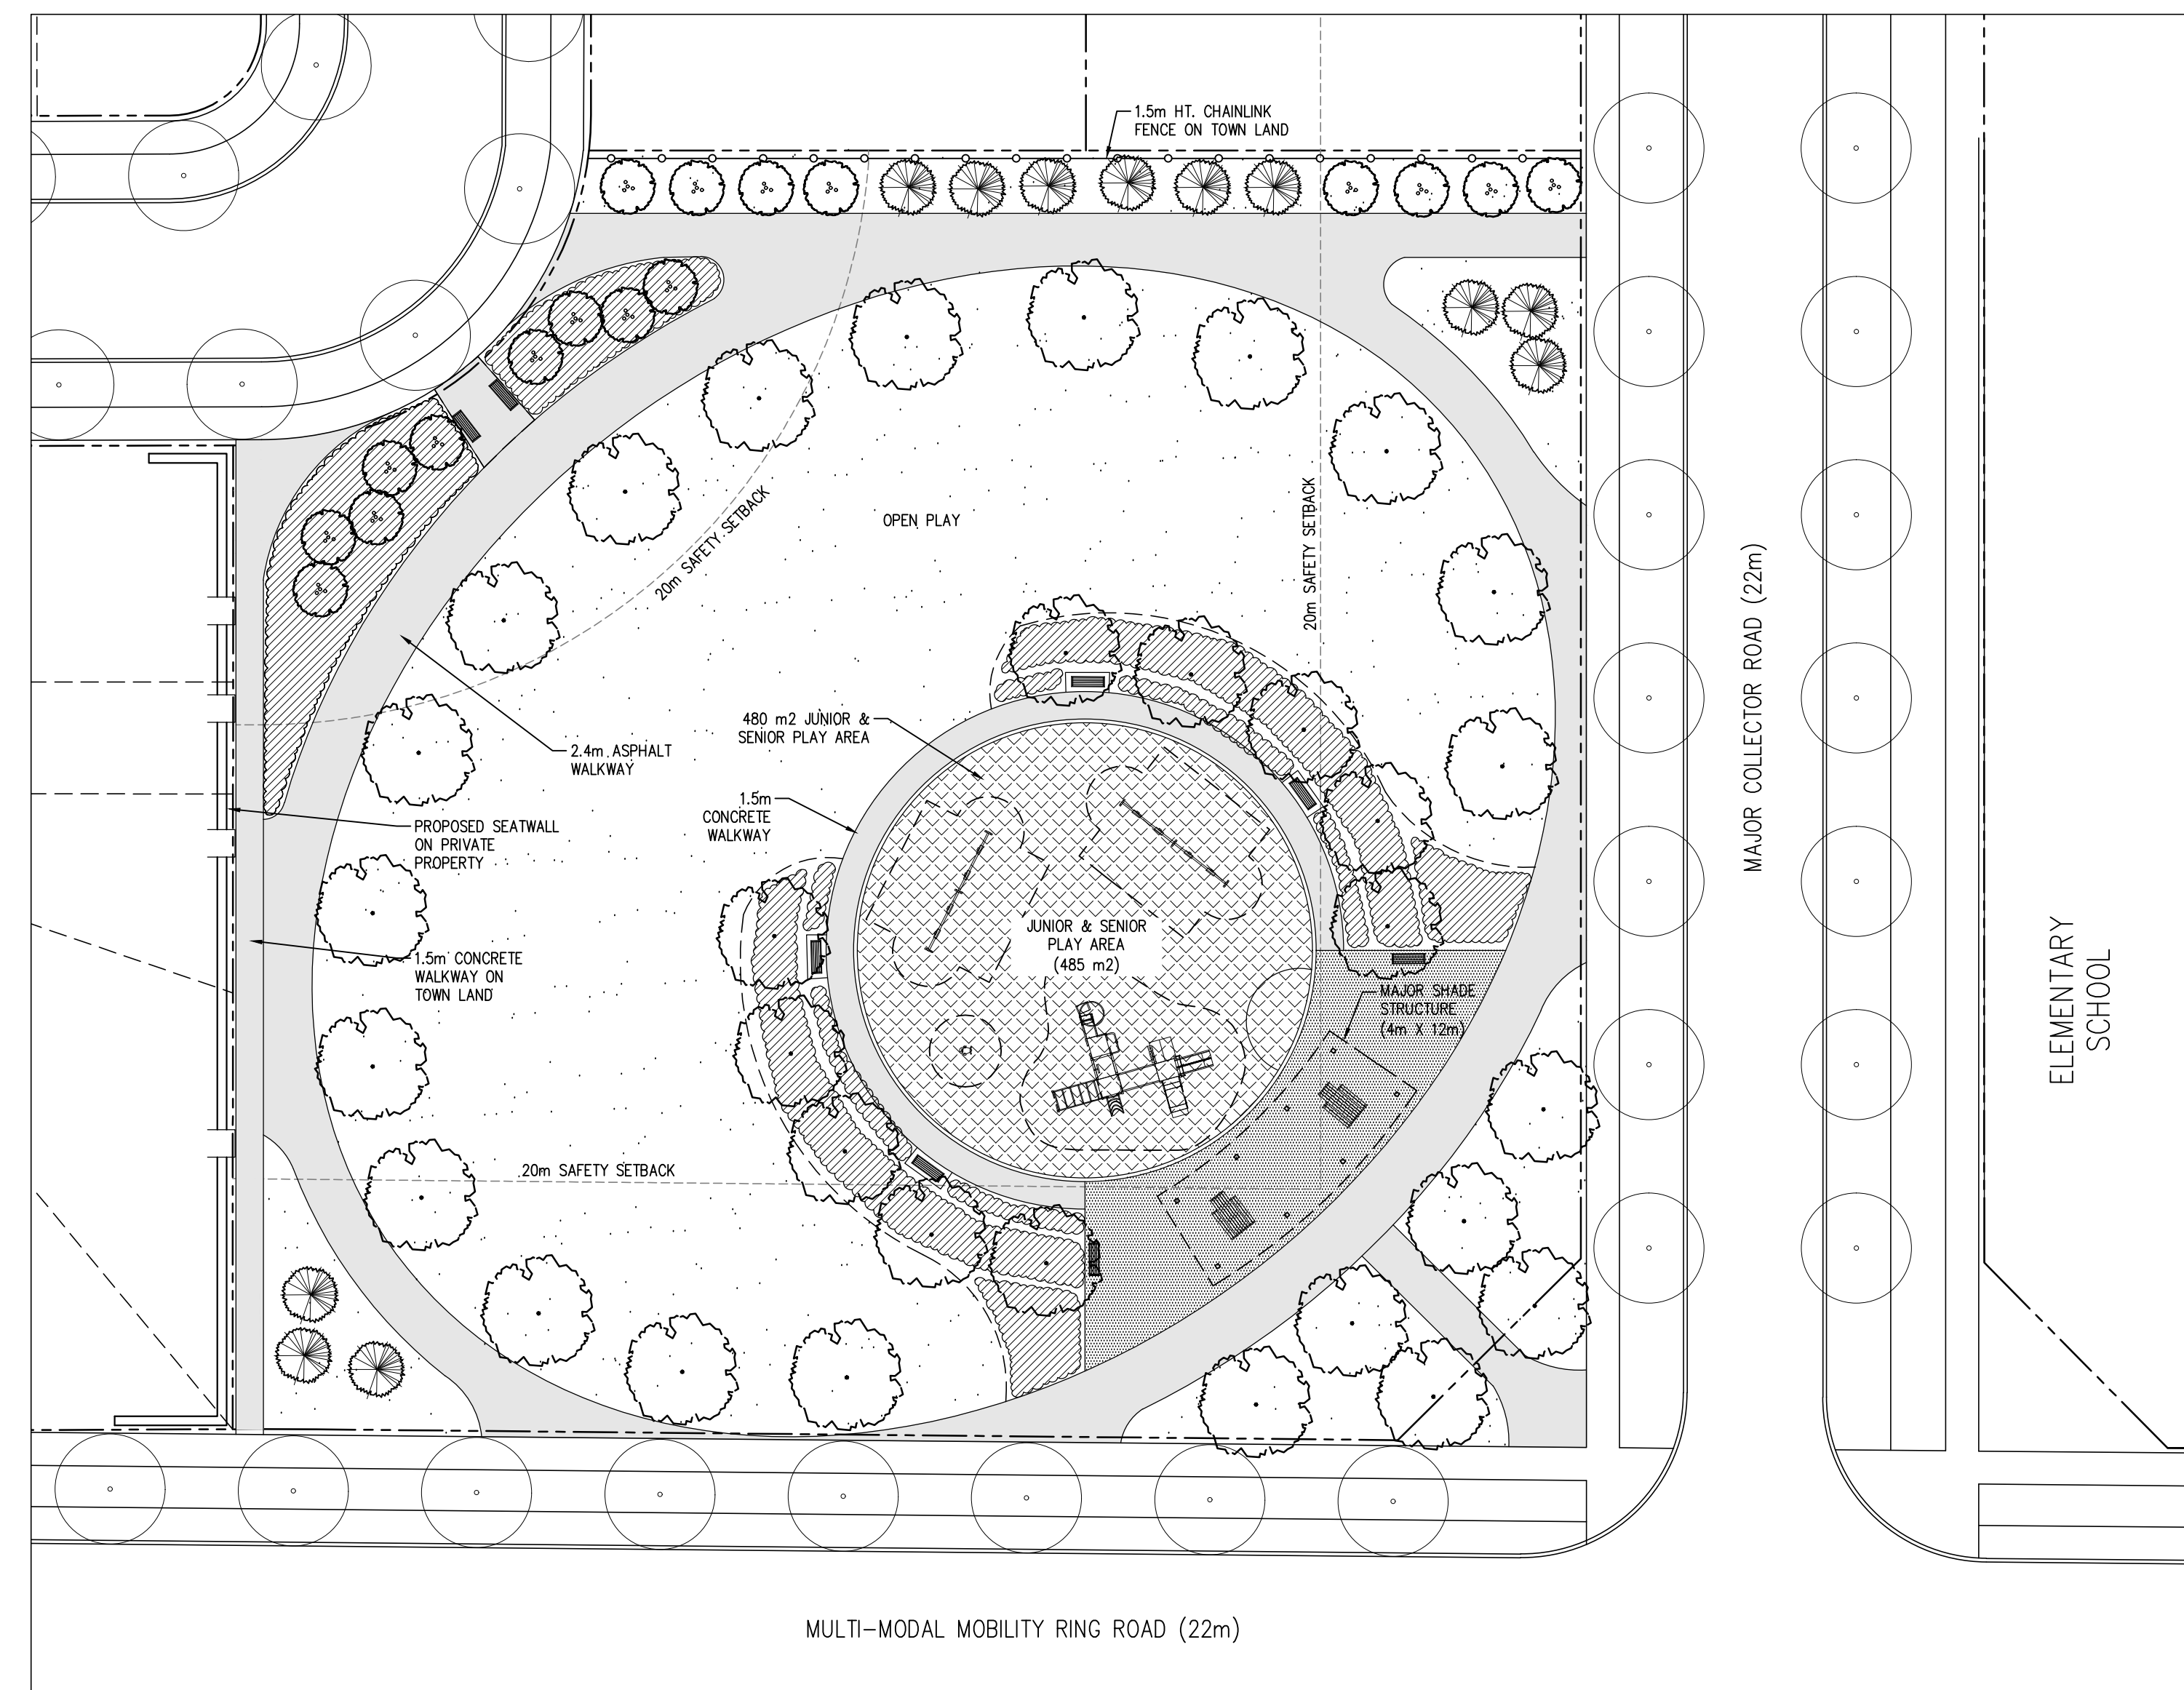


Key Map (N.T.S.)

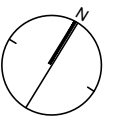



LEGEND

- ROW
 - 1.5m HT. CHAINLINK FENCE
 - DECORATIVE METAL FENCE
- PLANTING
- DECIDUOUS STREET TREE
 - DECIDUOUS TREE
 - CONIFEROUS TREE
 - MULTI-STEM TREE
 - SHRUBS
 - LIMIT OF BED
- SURFACING
- SODDED AREA
 - PROPOSED SAFETY SURFACE
 - PROPOSED DECORATIVE PAVING
 - PROPOSED CONCRETE PAVING
 - PROPOSED ASPHALT PAVING
- FURNISHINGS
- PROPOSED BENCH
 - PROPOSED PICNIC TABLE

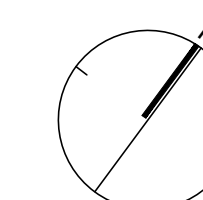



Key Map (N.T.S.)

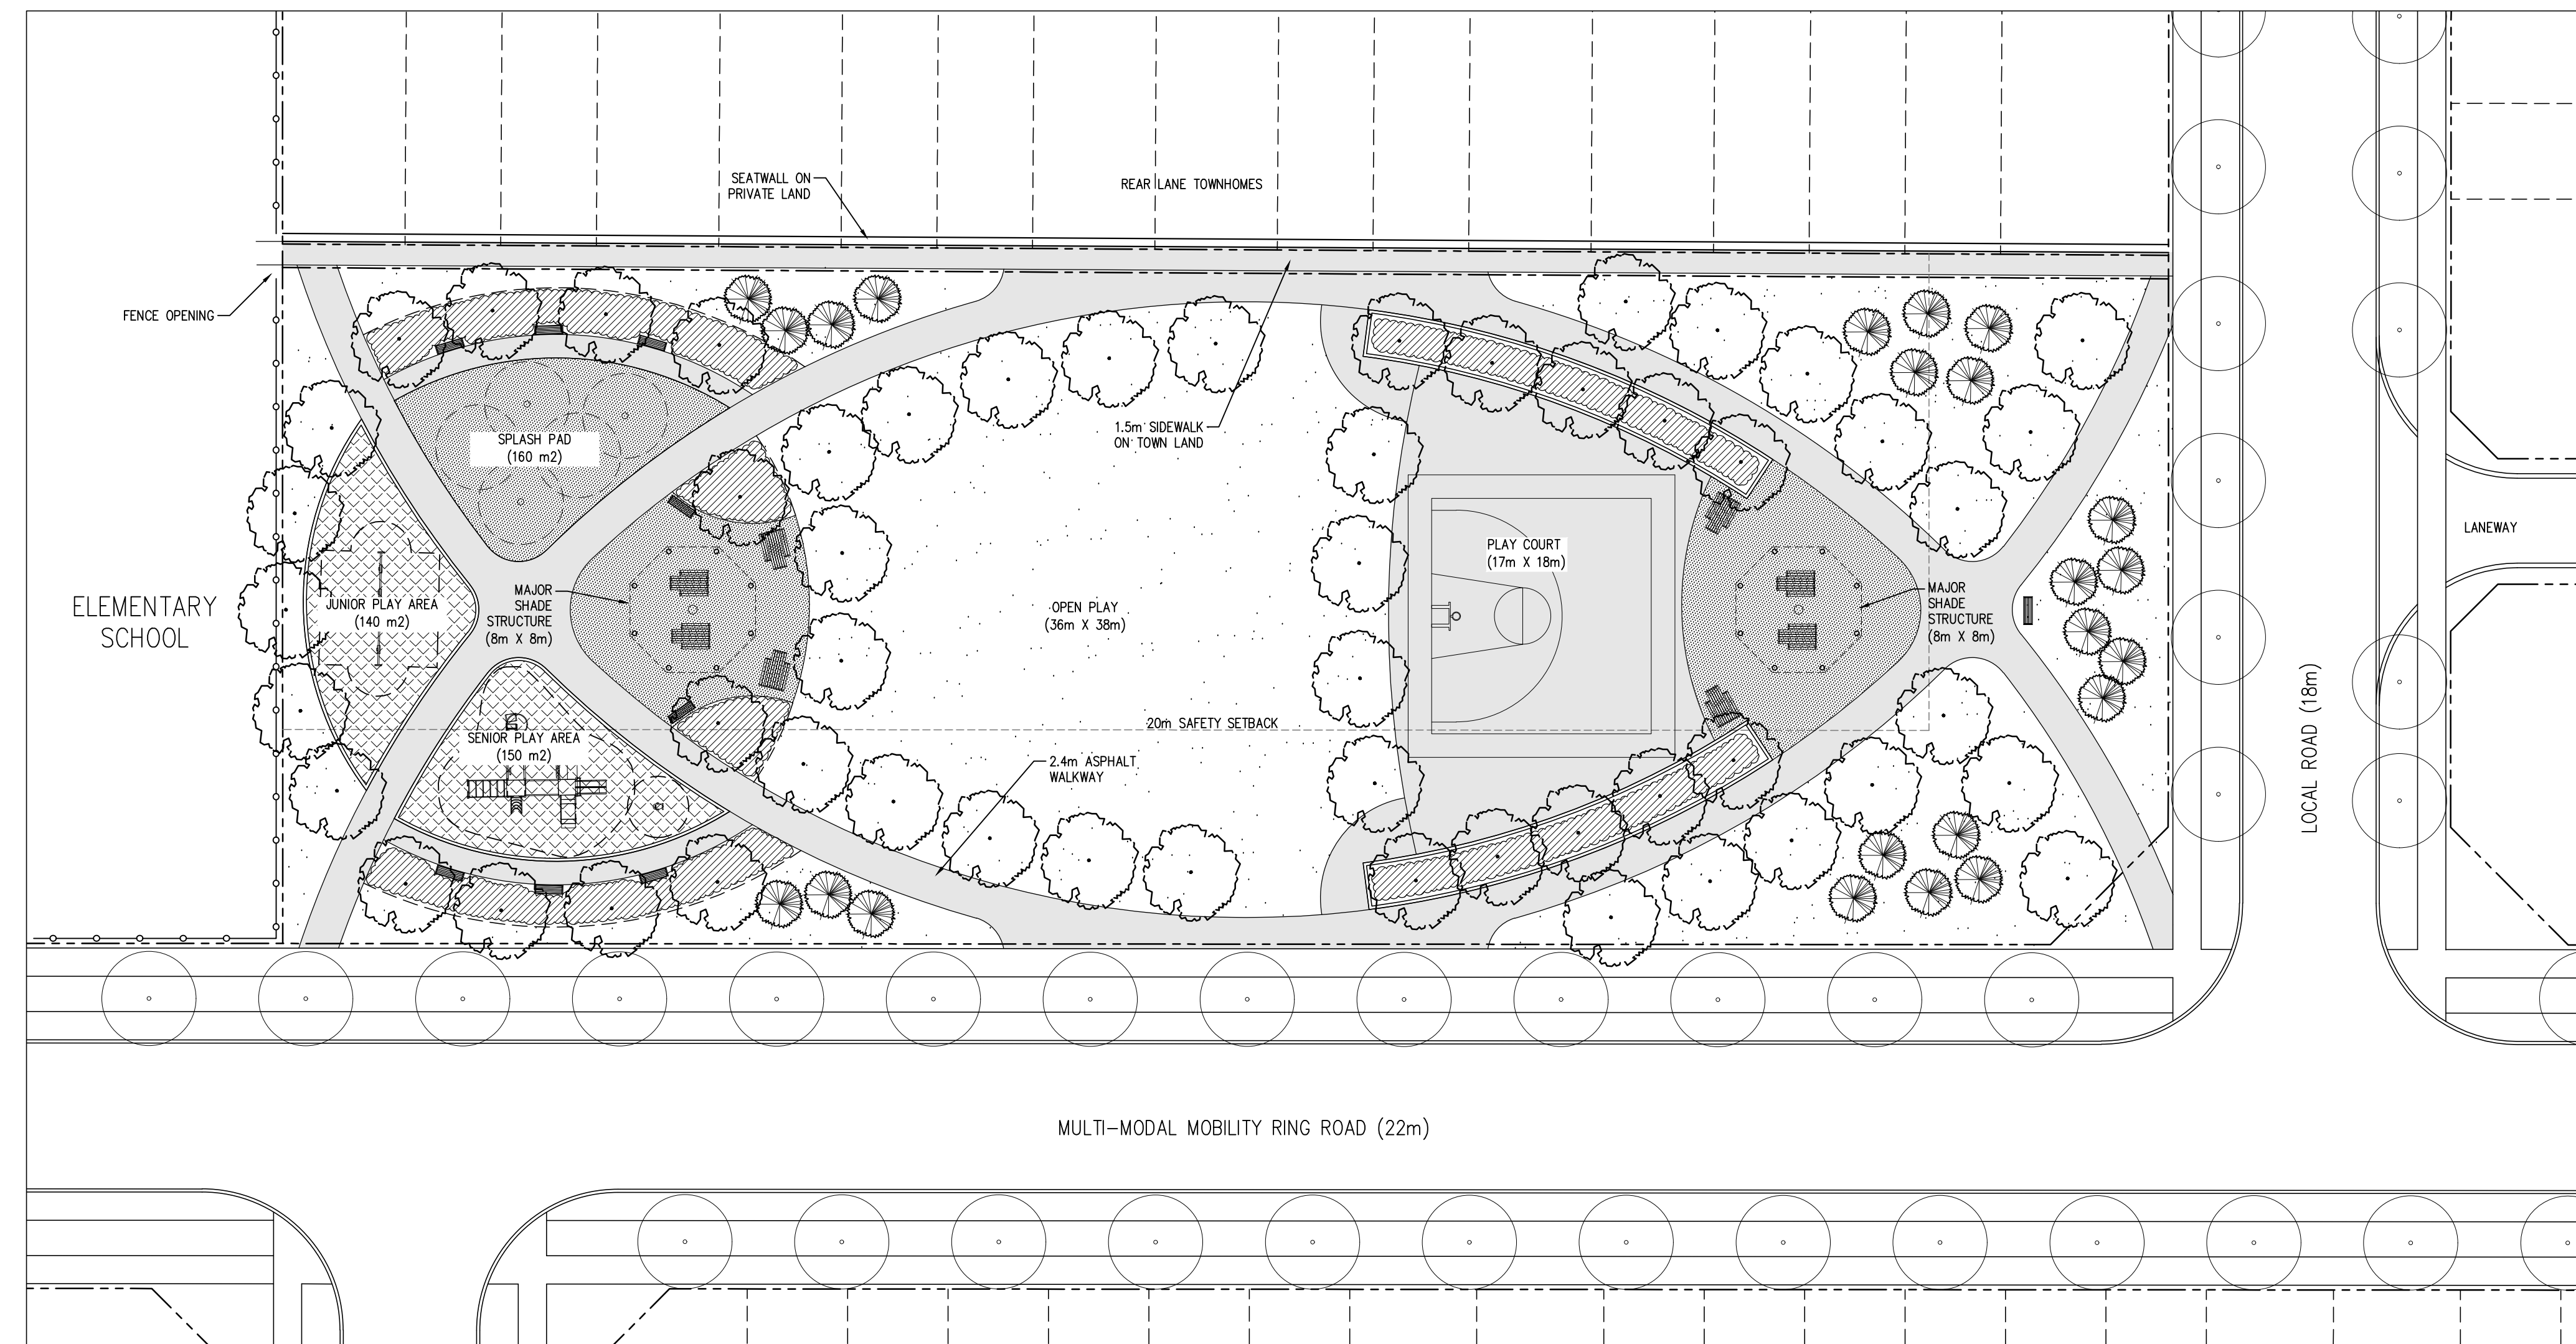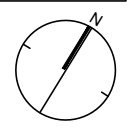

LEGEND

- ROW
- 1.5m HT. CHAINLINK FENCE
- DECORATIVE METAL FENCE

PLANTING


- DECIDUOUS STREET TREE
- DECIDUOUS TREE
- CONIFEROUS TREE
- MULTI-STEM TREE
- SHRUBS
- LIMIT OF BED


SURFACING

- SOODED AREA
- PROPOSED SAFETY SURFACE
- PROPOSED DECORATIVE PAVING
- PROPOSED CONCRETE PAVING
- PROPOSED ASPHALT PAVING

FURNISHINGS

- PROPOSED BENCH
- PROPOSED PICNIC TABLE

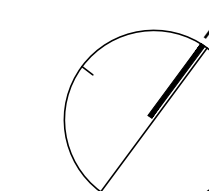


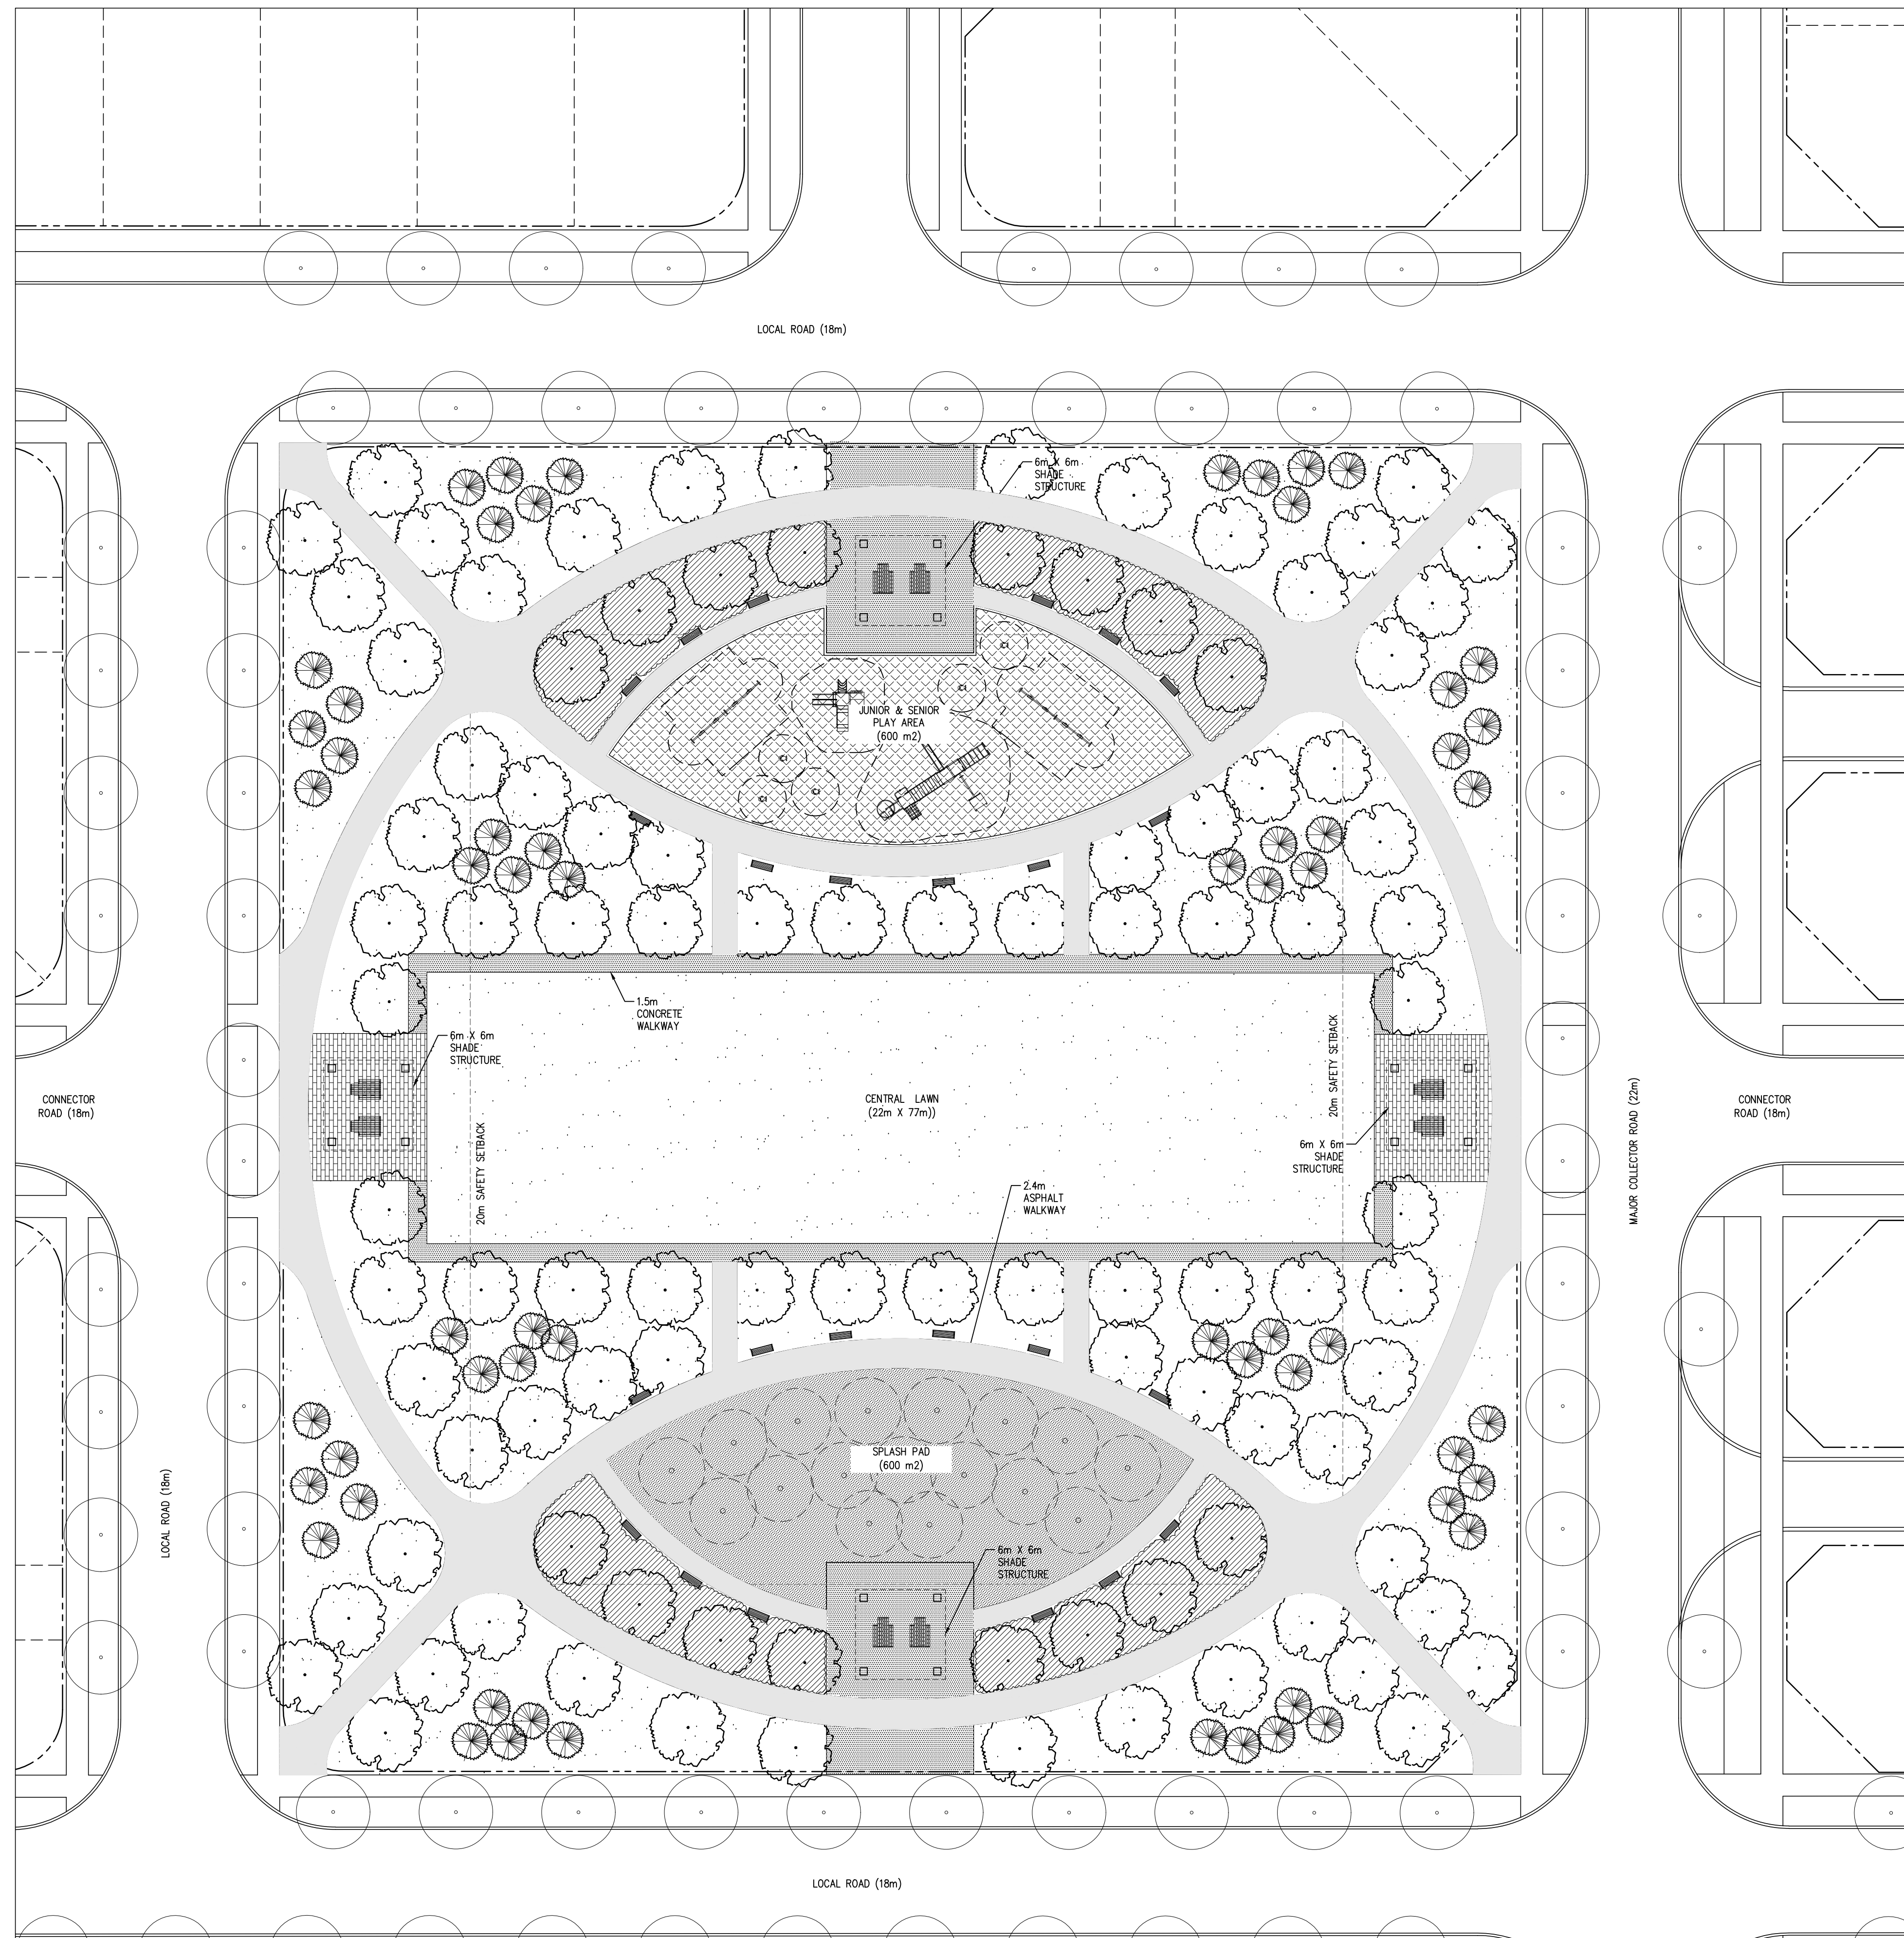

Key Map (N.T.S.)

LEGEND



- ROW
- 1.5m HT. CHAINLINK FENCE
- DECORATIVE METAL FENCE
- PLANTING
 - DECIDUOUS STREET TREE
 - DECIDUOUS TREE
 - CONIFEROUS TREE
 - MULTI-STEM TREE
 - SHRUBS
 - LIMIT OF BED
- SURFACING
 - SODDED AREA
 - PROPOSED SAFETY SURFACE
 - PROPOSED DECORATIVE PAVING
 - PROPOSED CONCRETE PAVING
 - PROPOSED ASPHALT PAVING
- FURNISHINGS
 - PROPOSED BENCH
 - PROPOSED PICNIC TABLE

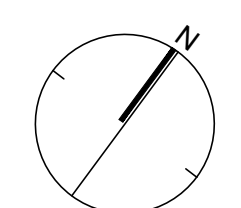


LEGEND		SURFACING	
---	ROW	[Pattern]	SODDED AREA
○	1.5m HT. CHAINLINK FENCE	[Pattern]	PROPOSED SAFETY SURFACE
○	DECORATIVE METAL FENCE	[Pattern]	PROPOSED DECORATIVE PAVING
○	PLANTING	[Pattern]	PROPOSED CONCRETE PAVING
○	DECIDUOUS STREET TREE	[Pattern]	PROPOSED ASPHALT PAVING
○	DECIDUOUS TREE	[Symbol]	PROPOSED BENCH
○	CONIFEROUS TREE	[Symbol]	PROPOSED PICNIC TABLE
○	MULTI-STEM TREE		
○	SHRUBS		
○	LIMIT OF BED		
○	BULB PLANTING		





Key Map (N.T.S.)

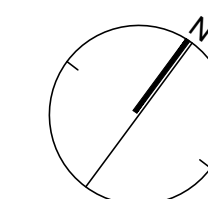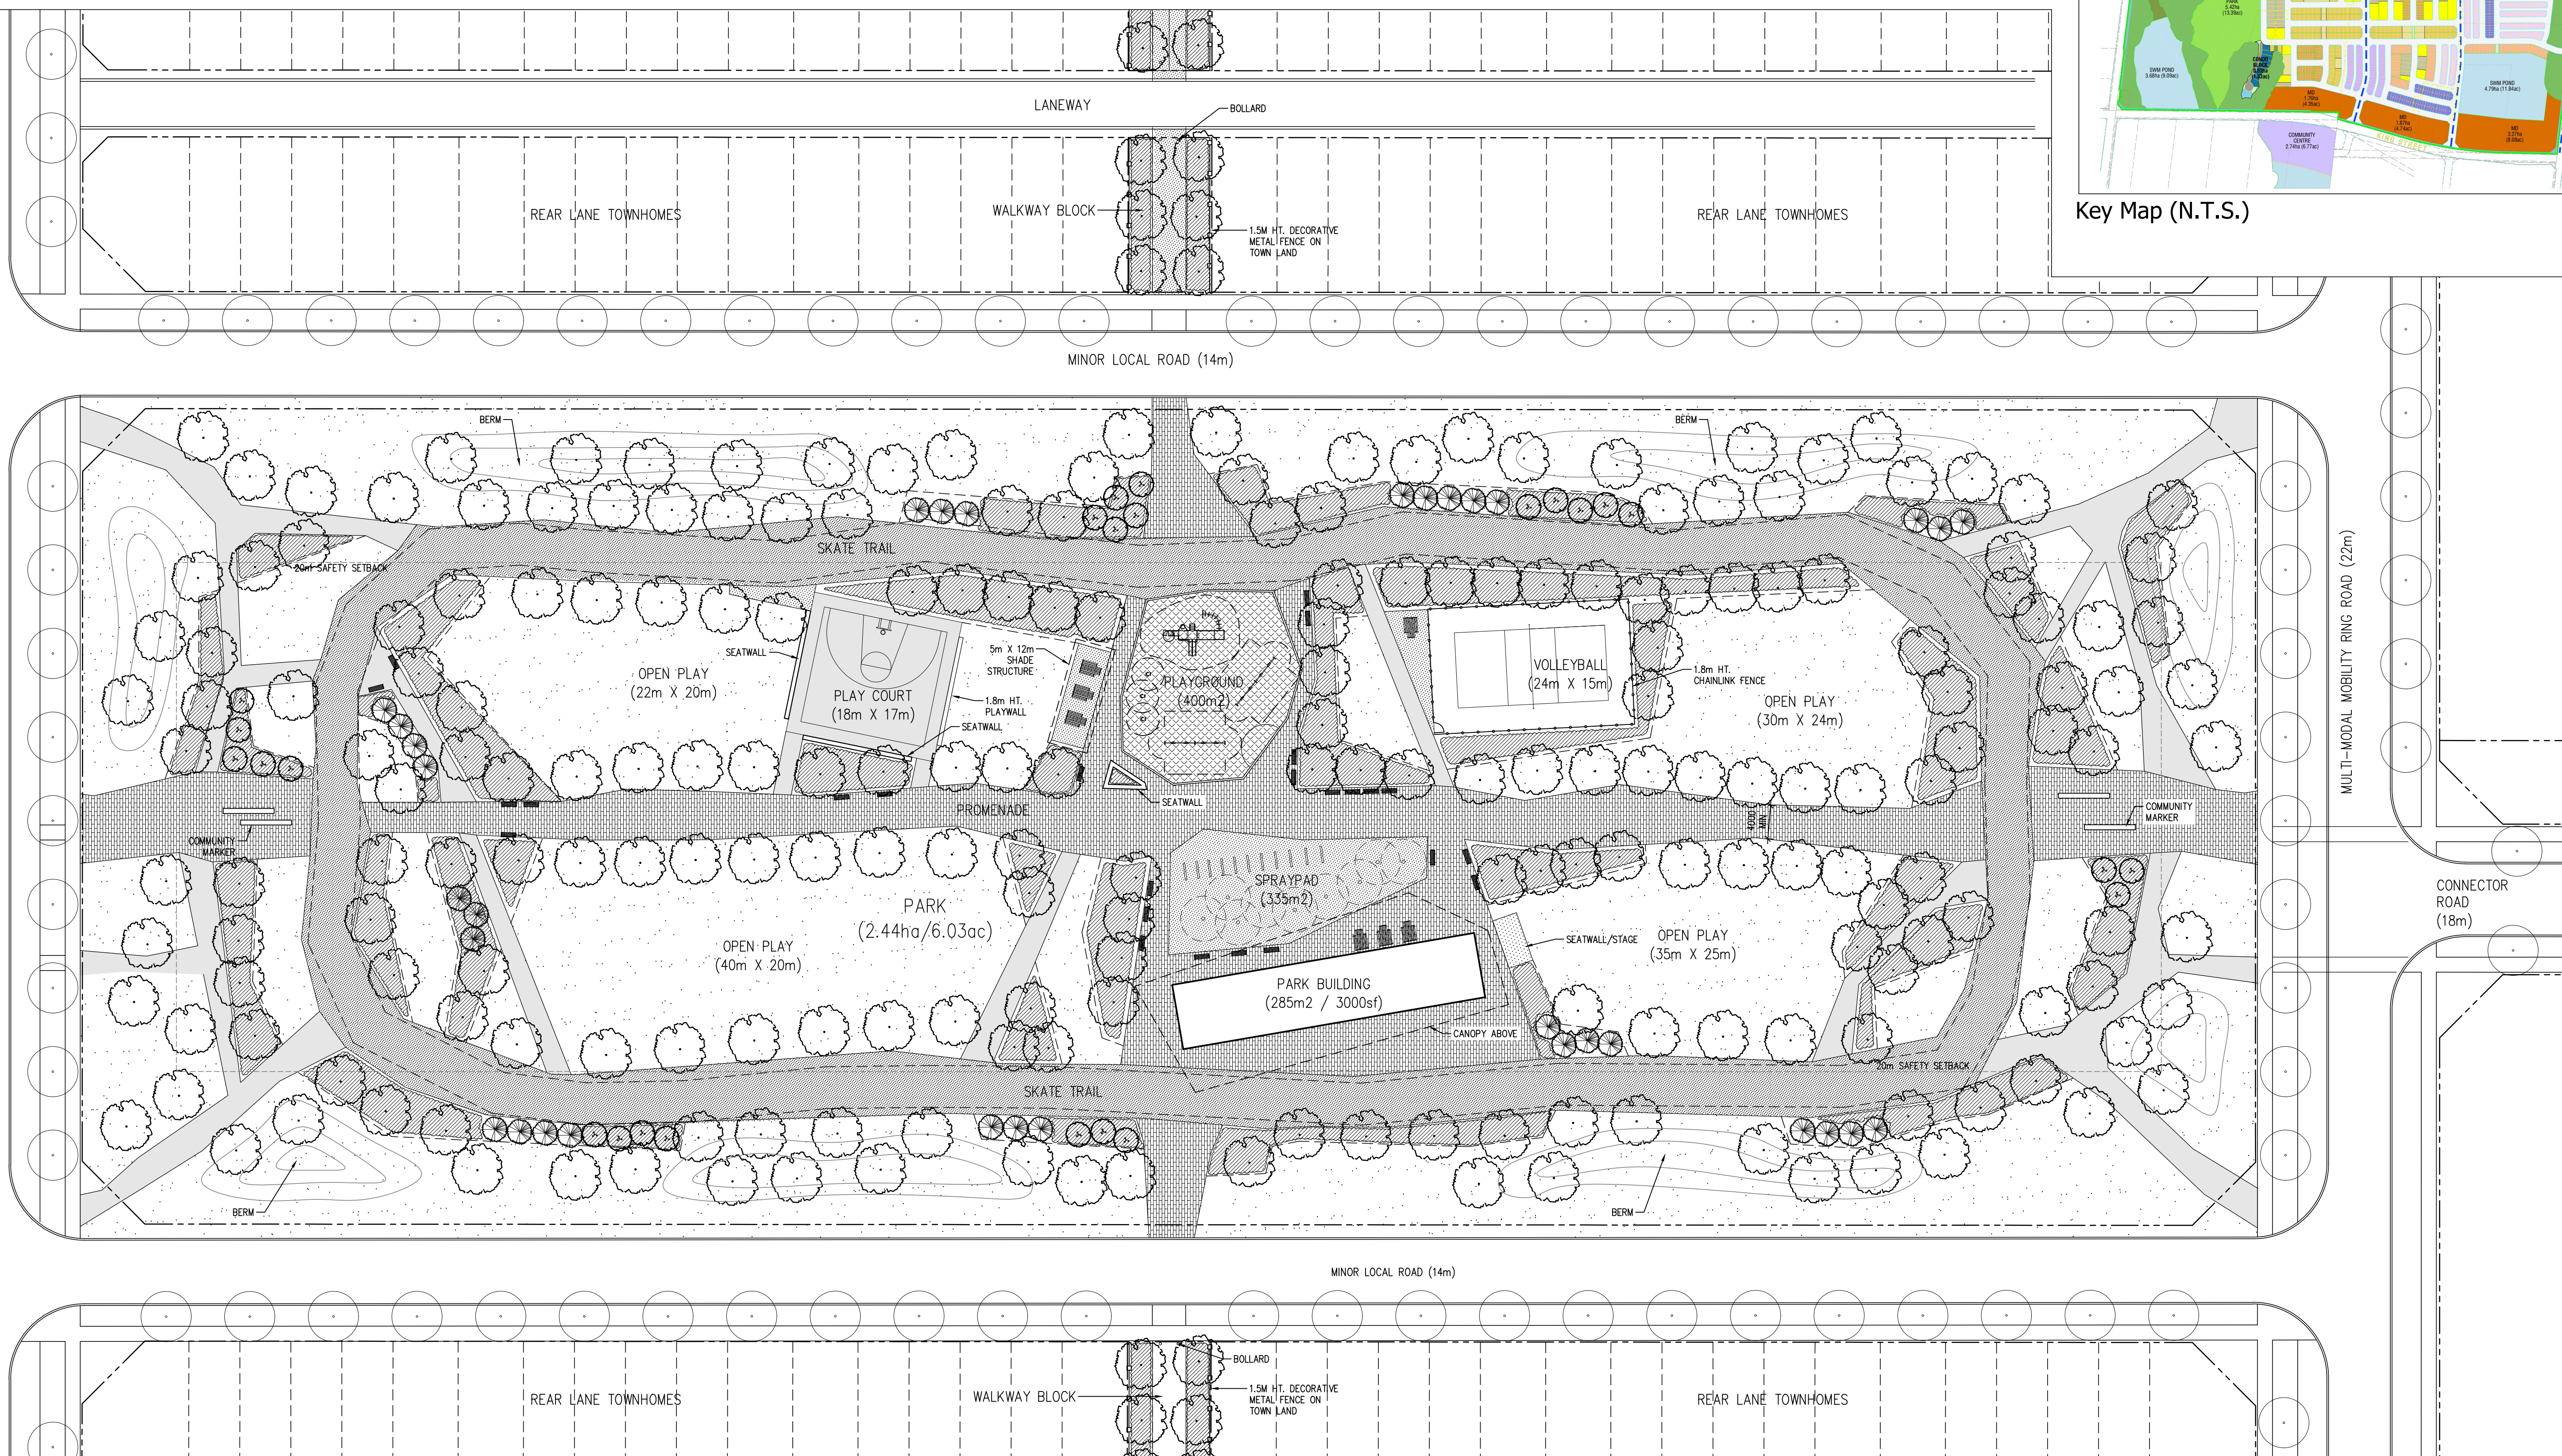

- LEGEND**
- ROW
 - 1.5m HT. CHAINLINK FENCE
 - DECORATIVE METAL FENCE
- PLANTING**
- DECIDUOUS STREET TREE
 - DECIDUOUS TREE
 - CONIFEROUS TREE
 - MULTI-STEM TREE
 - SHRUBS
 - LIMIT OF BED
- SURFACING**
- SODDED AREA
 - PROPOSED SAFETY SURFACE
 - PROPOSED DECORATIVE PAVING
 - PROPOSED CONCRETE PAVING
 - PROPOSED ASPHALT PAVING
- FURNISHINGS**
- PROPOSED BENCH
 - PROPOSED PICNIC TABLE

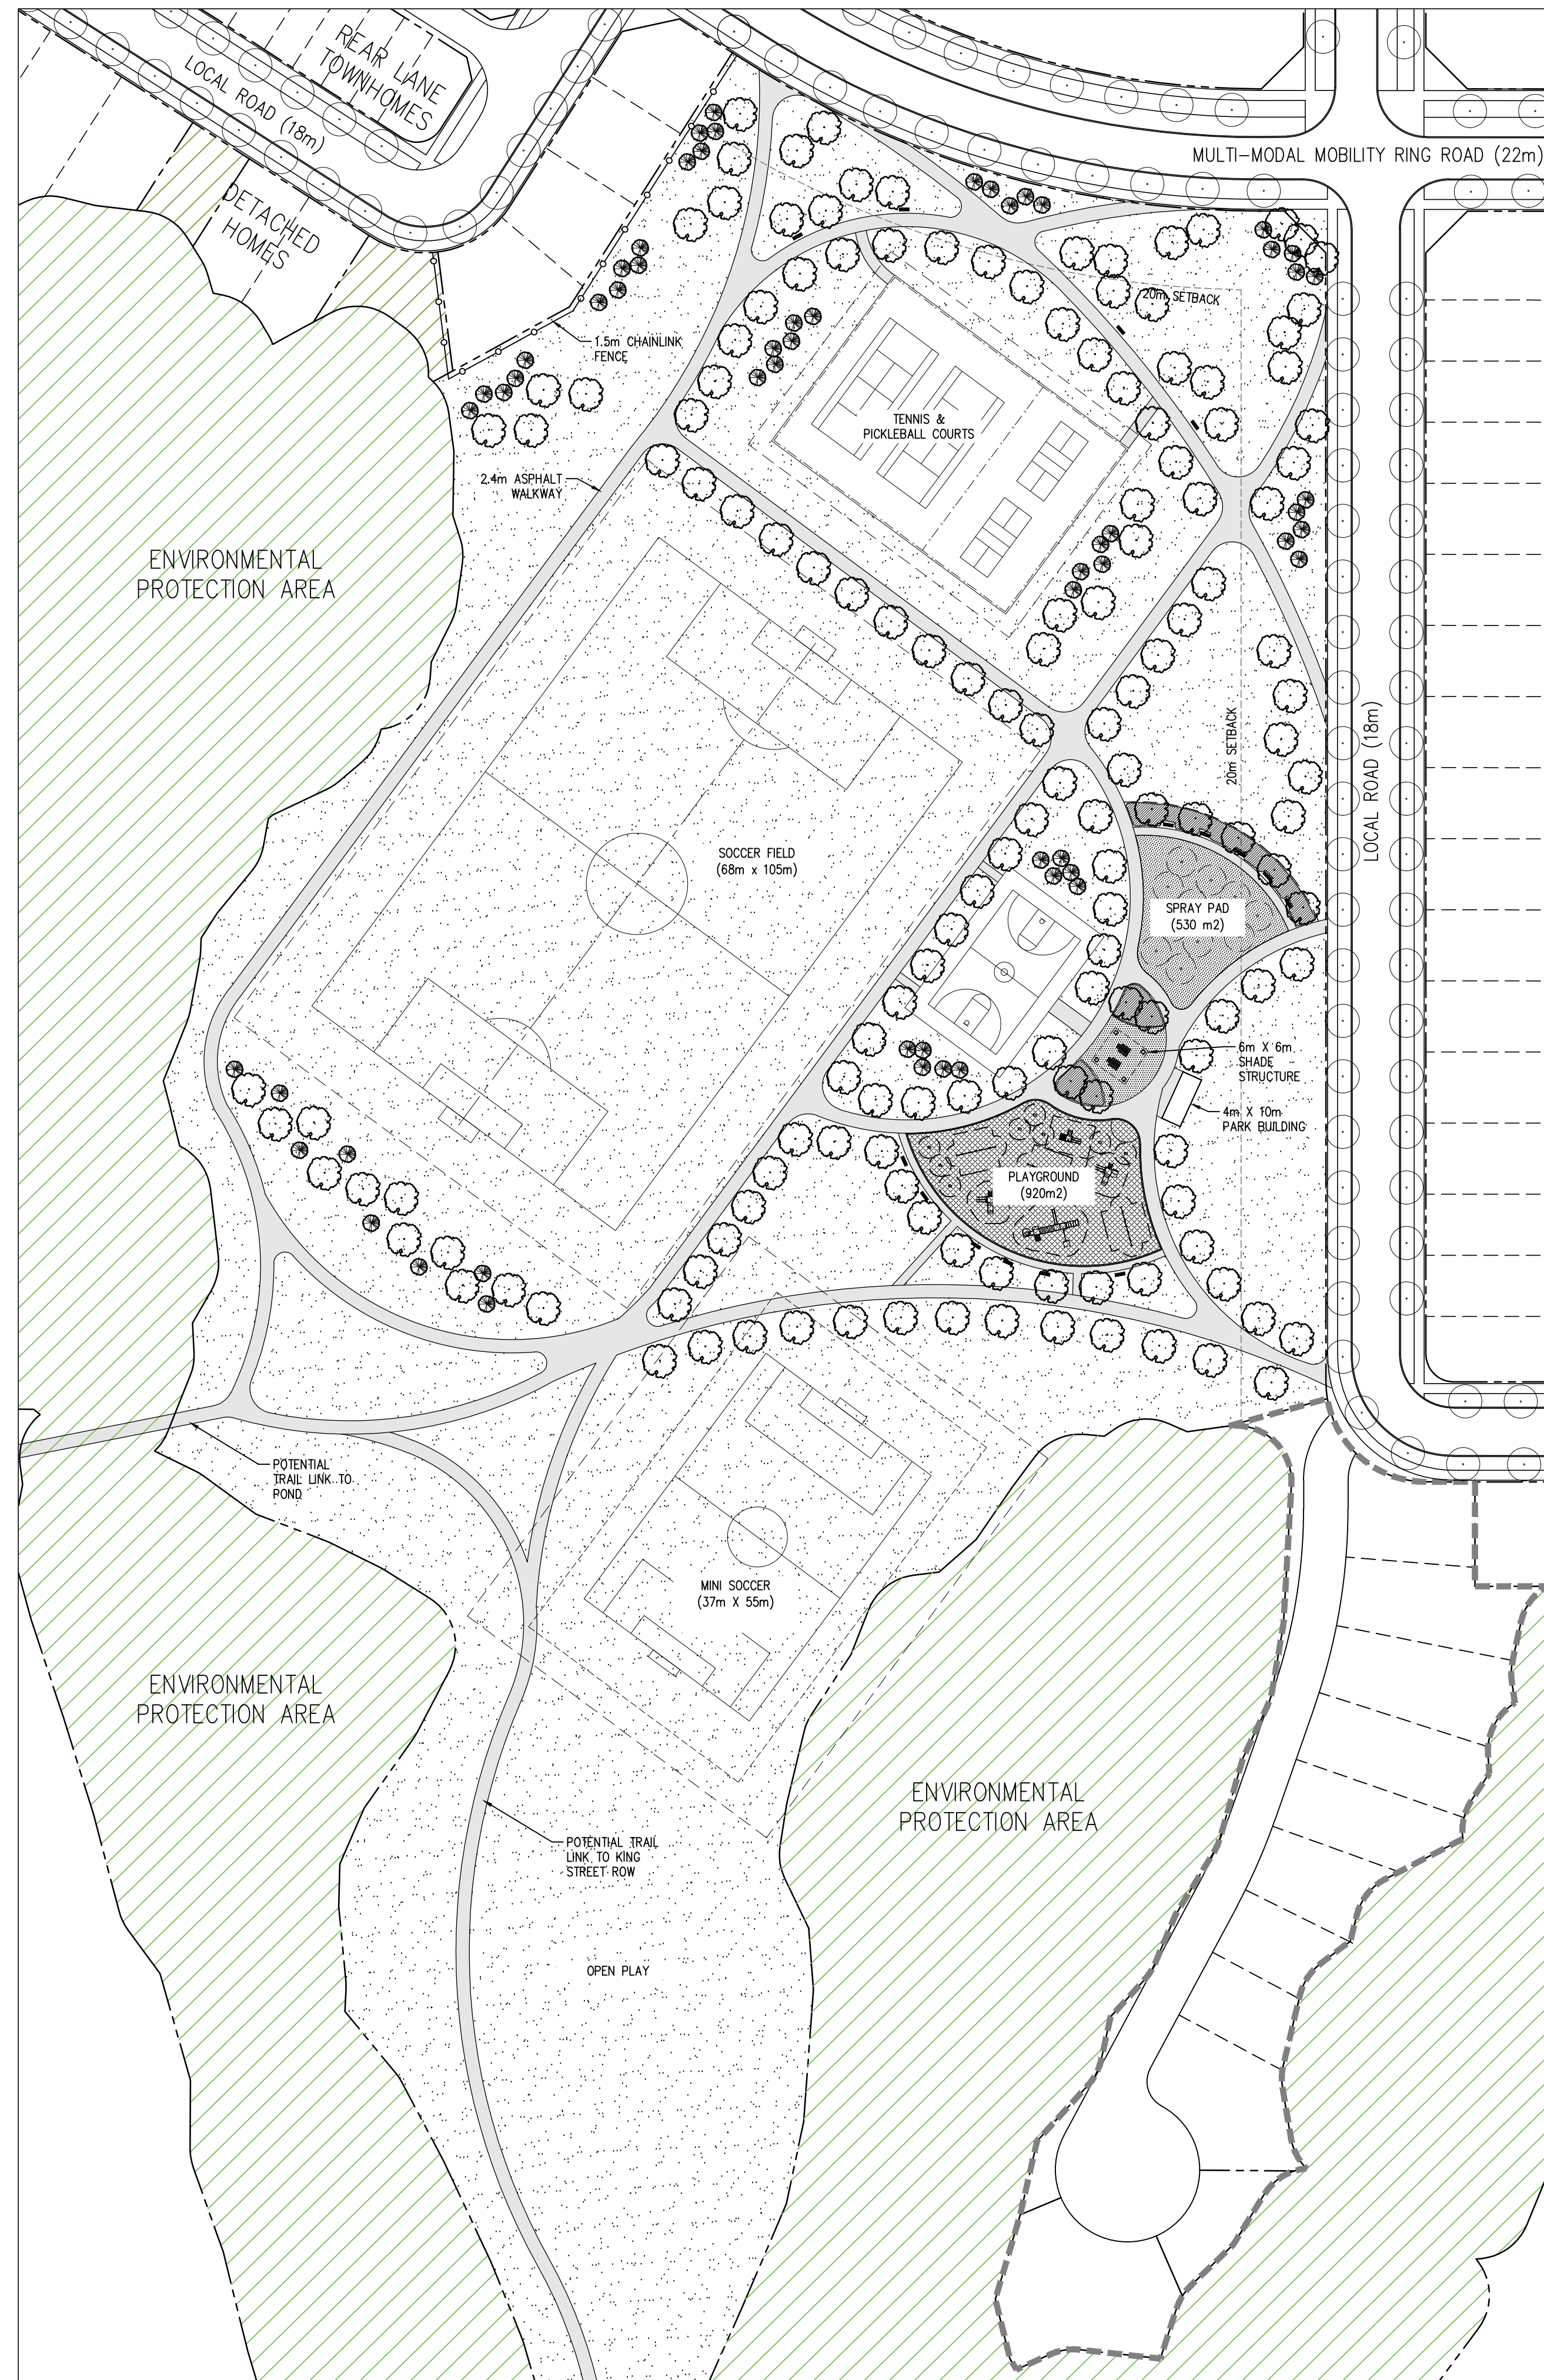

Key Map (N.T.S.)

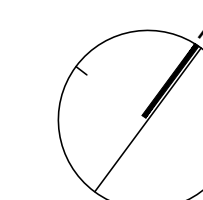
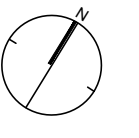




Key Map (N.T.S.)

LEGEND

- ROW
 - 1.5m HT. CHAINLINK FENCE
 - DECORATIVE METAL FENCE
- PLANTING
- DECIDUOUS STREET TREE
 - DECIDUOUS TREE
 - CONIFEROUS TREE
 - MULTI-STEM TREE
 - SHRUBS
 - LIMIT OF BED
- SURFACING
- SODDED AREA
 - PROPOSED SAFETY SURFACE
 - PROPOSED DECORATIVE PAVING
 - PROPOSED CONCRETE PAVING
 - PROPOSED ASPHALT PAVING
- FURNISHINGS
- PROPOSED BENCH
 - PROPOSED PICNIC TABLE

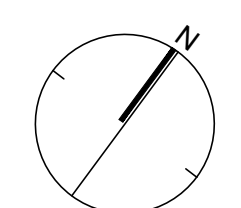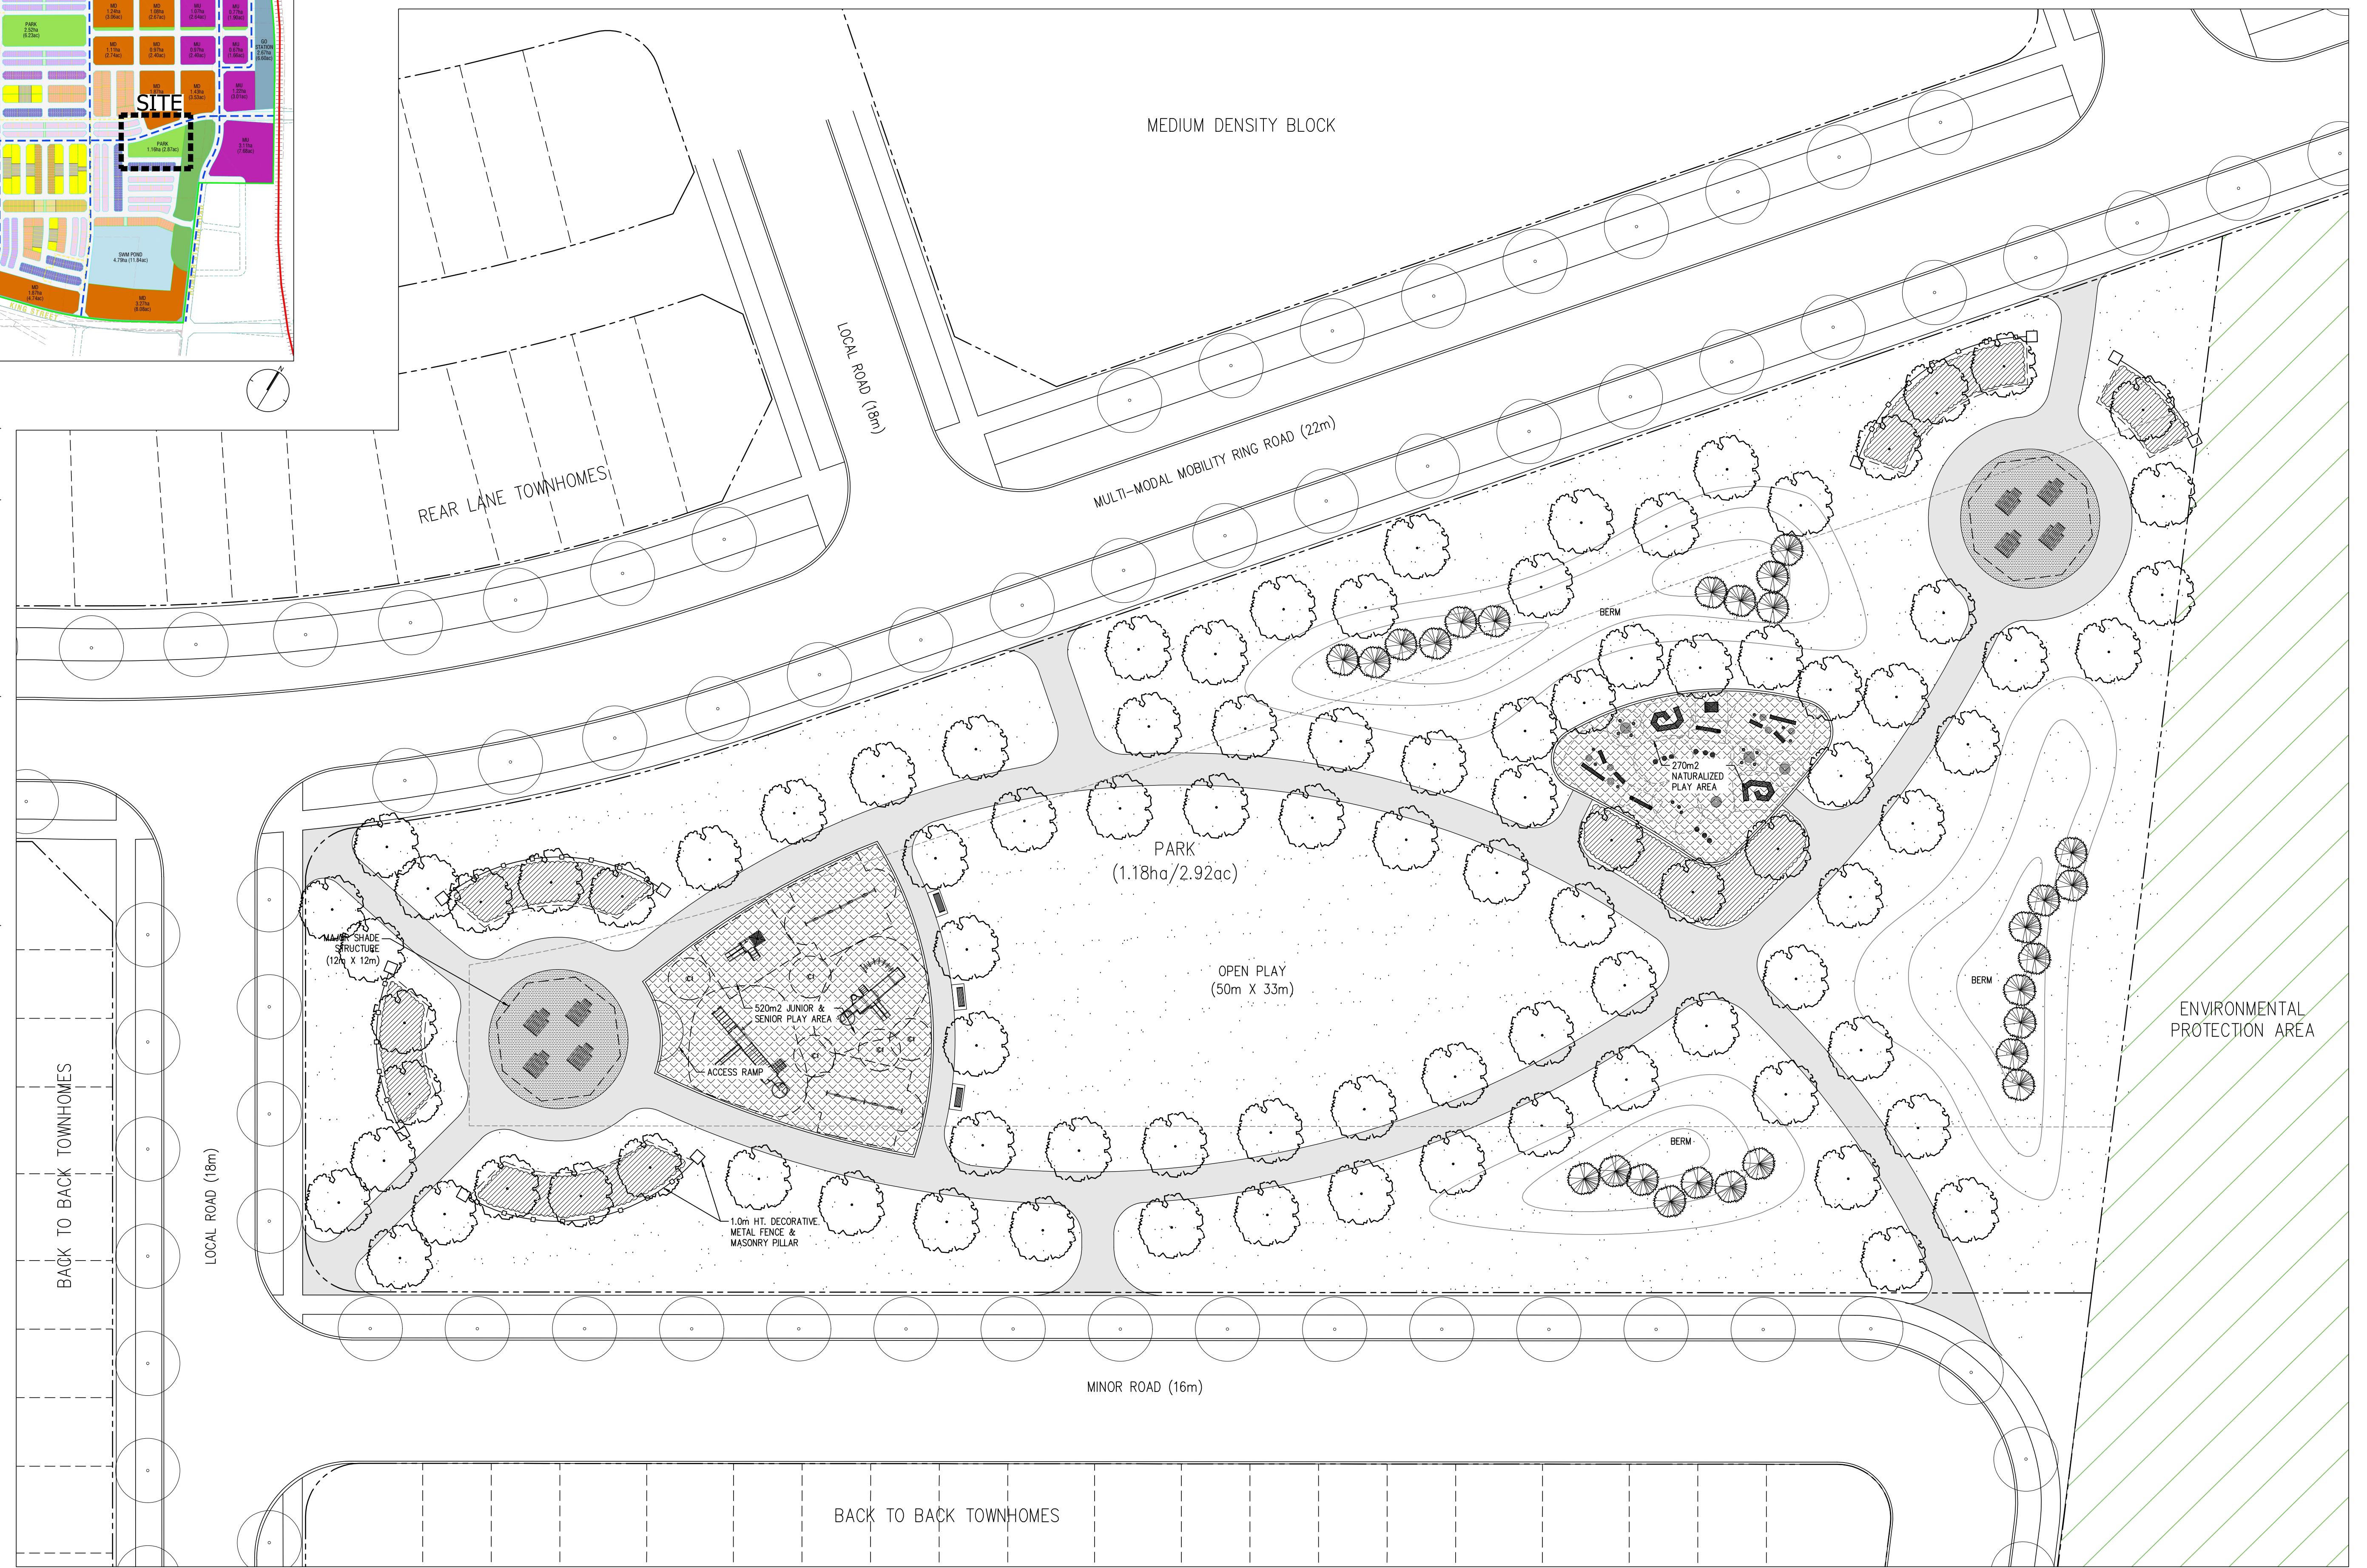

- LEGEND**
- ROW
 - 1.5m HT. CHAINLINK FENCE
 - DECORATIVE METAL FENCE
- PLANTING**
- DECIDUOUS STREET TREE
 - DECIDUOUS TREE
 - CONIFEROUS TREE
 - MULTI-STEM TREE
 - SHRUBS
 - LIMIT OF BED
- SURFACING**
- SODDED AREA
 - PROPOSED SAFETY SURFACE
 - PROPOSED DECORATIVE PAVING
 - PROPOSED CONCRETE PAVING
 - PROPOSED ASPHALT PAVING
- FURNISHINGS**
- PROPOSED BENCH
 - PROPOSED PICNIC TABLE



Key Map (N.T.S.)

