





Key Map (N.T.S.)


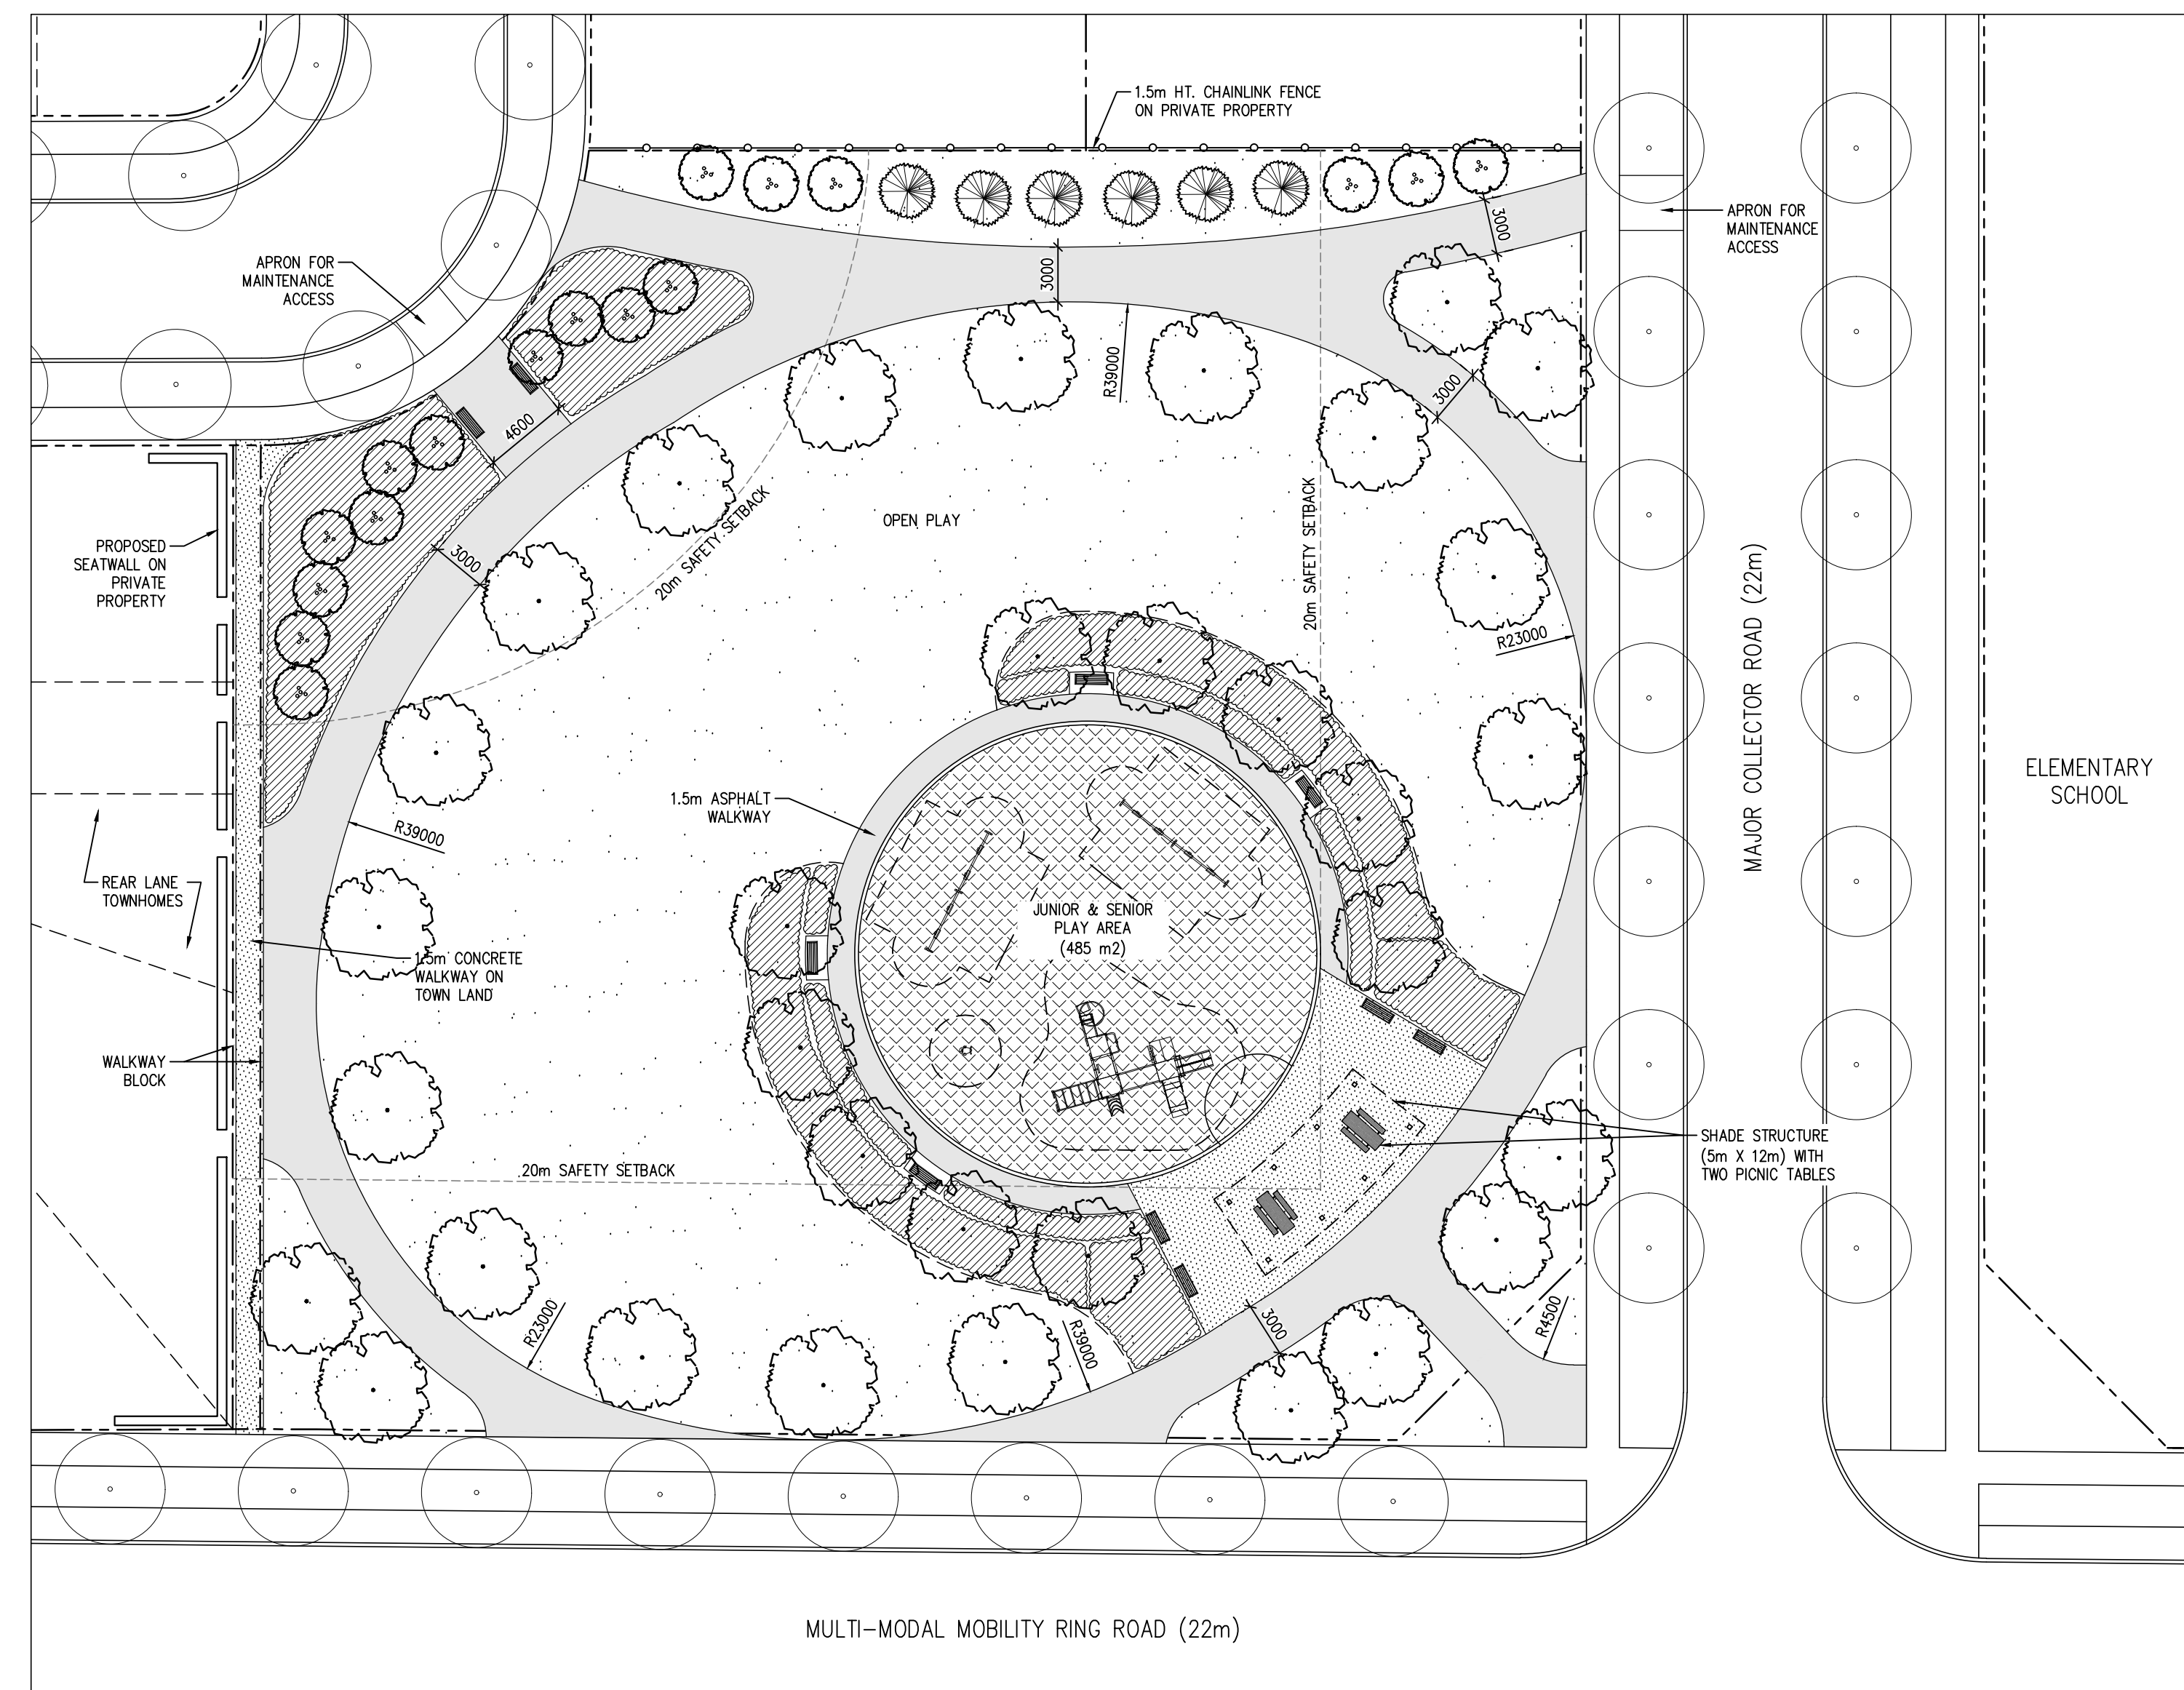


Conceptual only, subject to further evaluation

- LEGEND**
- ROW
 - 1.5m HT. CHAINLINK FENCE
 - DECORATIVE METAL FENCE
- PLANTING**
- DECIDUOUS STREET TREE
 - DECIDUOUS TREE
 - CONIFEROUS TREE
 - MULTI-STEM TREE
 - SHRUBS
 - LIMIT OF BED
- SURFACING**
- SODDED AREA
 - PROPOSED SAFETY SURFACE
 - PROPOSED CONCRETE PAVING
 - PROPOSED ASPHALT PAVING
- FURNISHINGS**
- PROPOSED BENCH
 - PROPOSED PICNIC TABLE (6 SEATS)

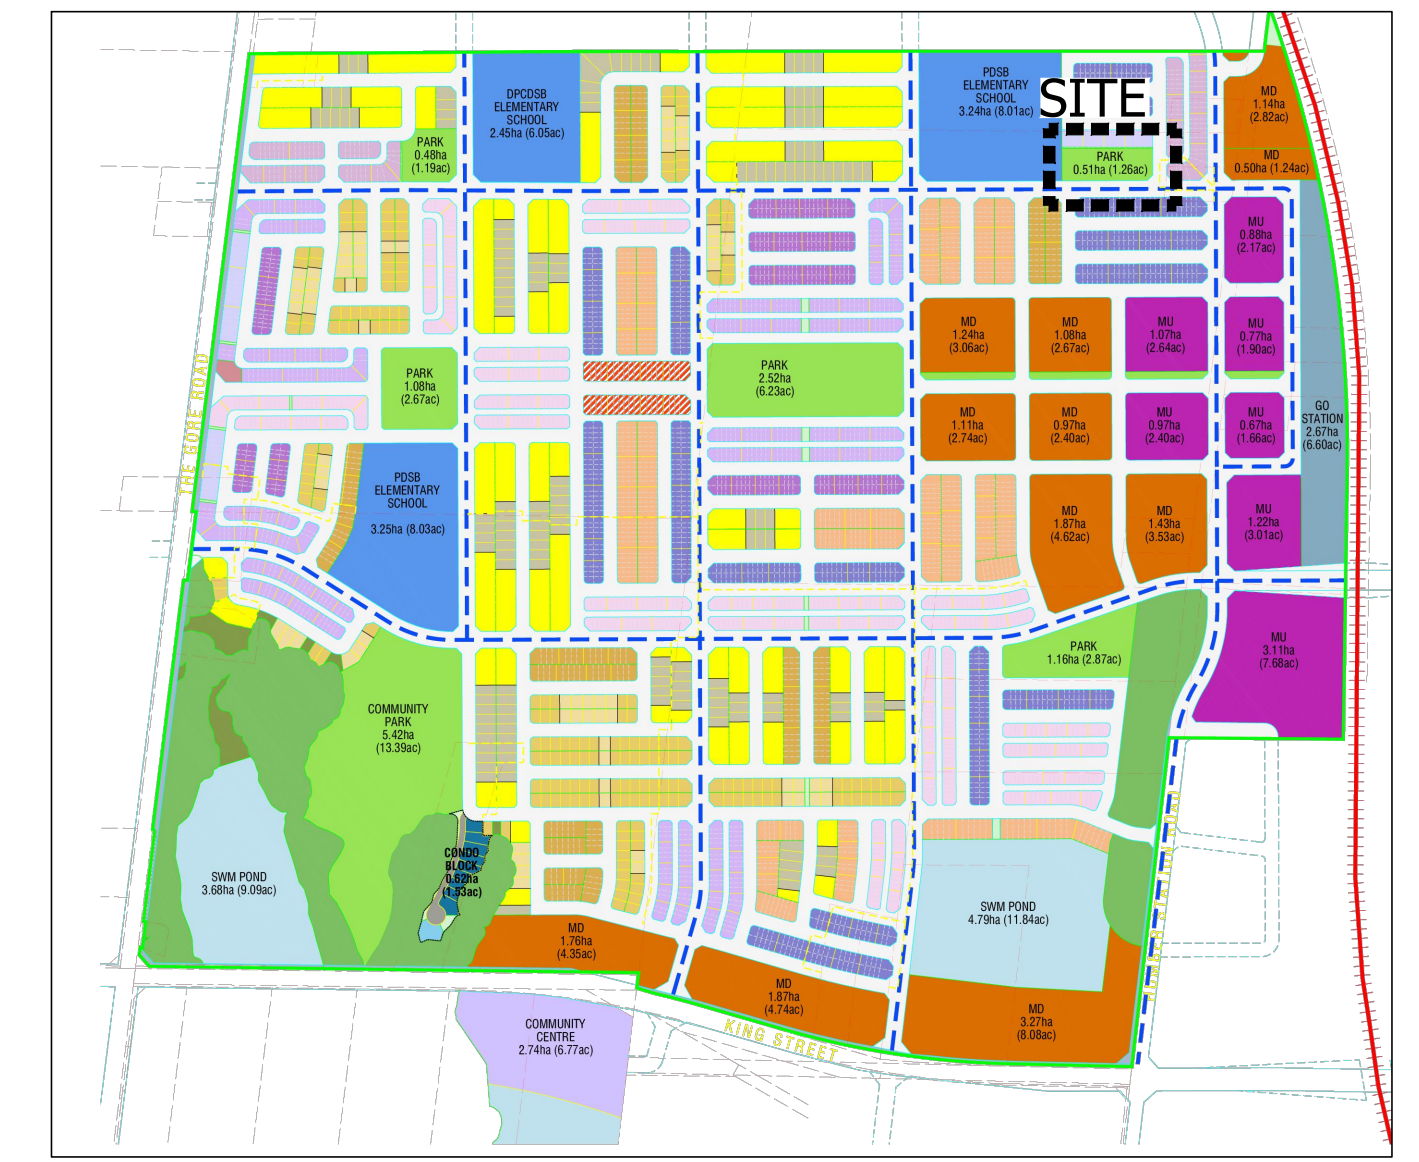

Key Map (N.T.S.)

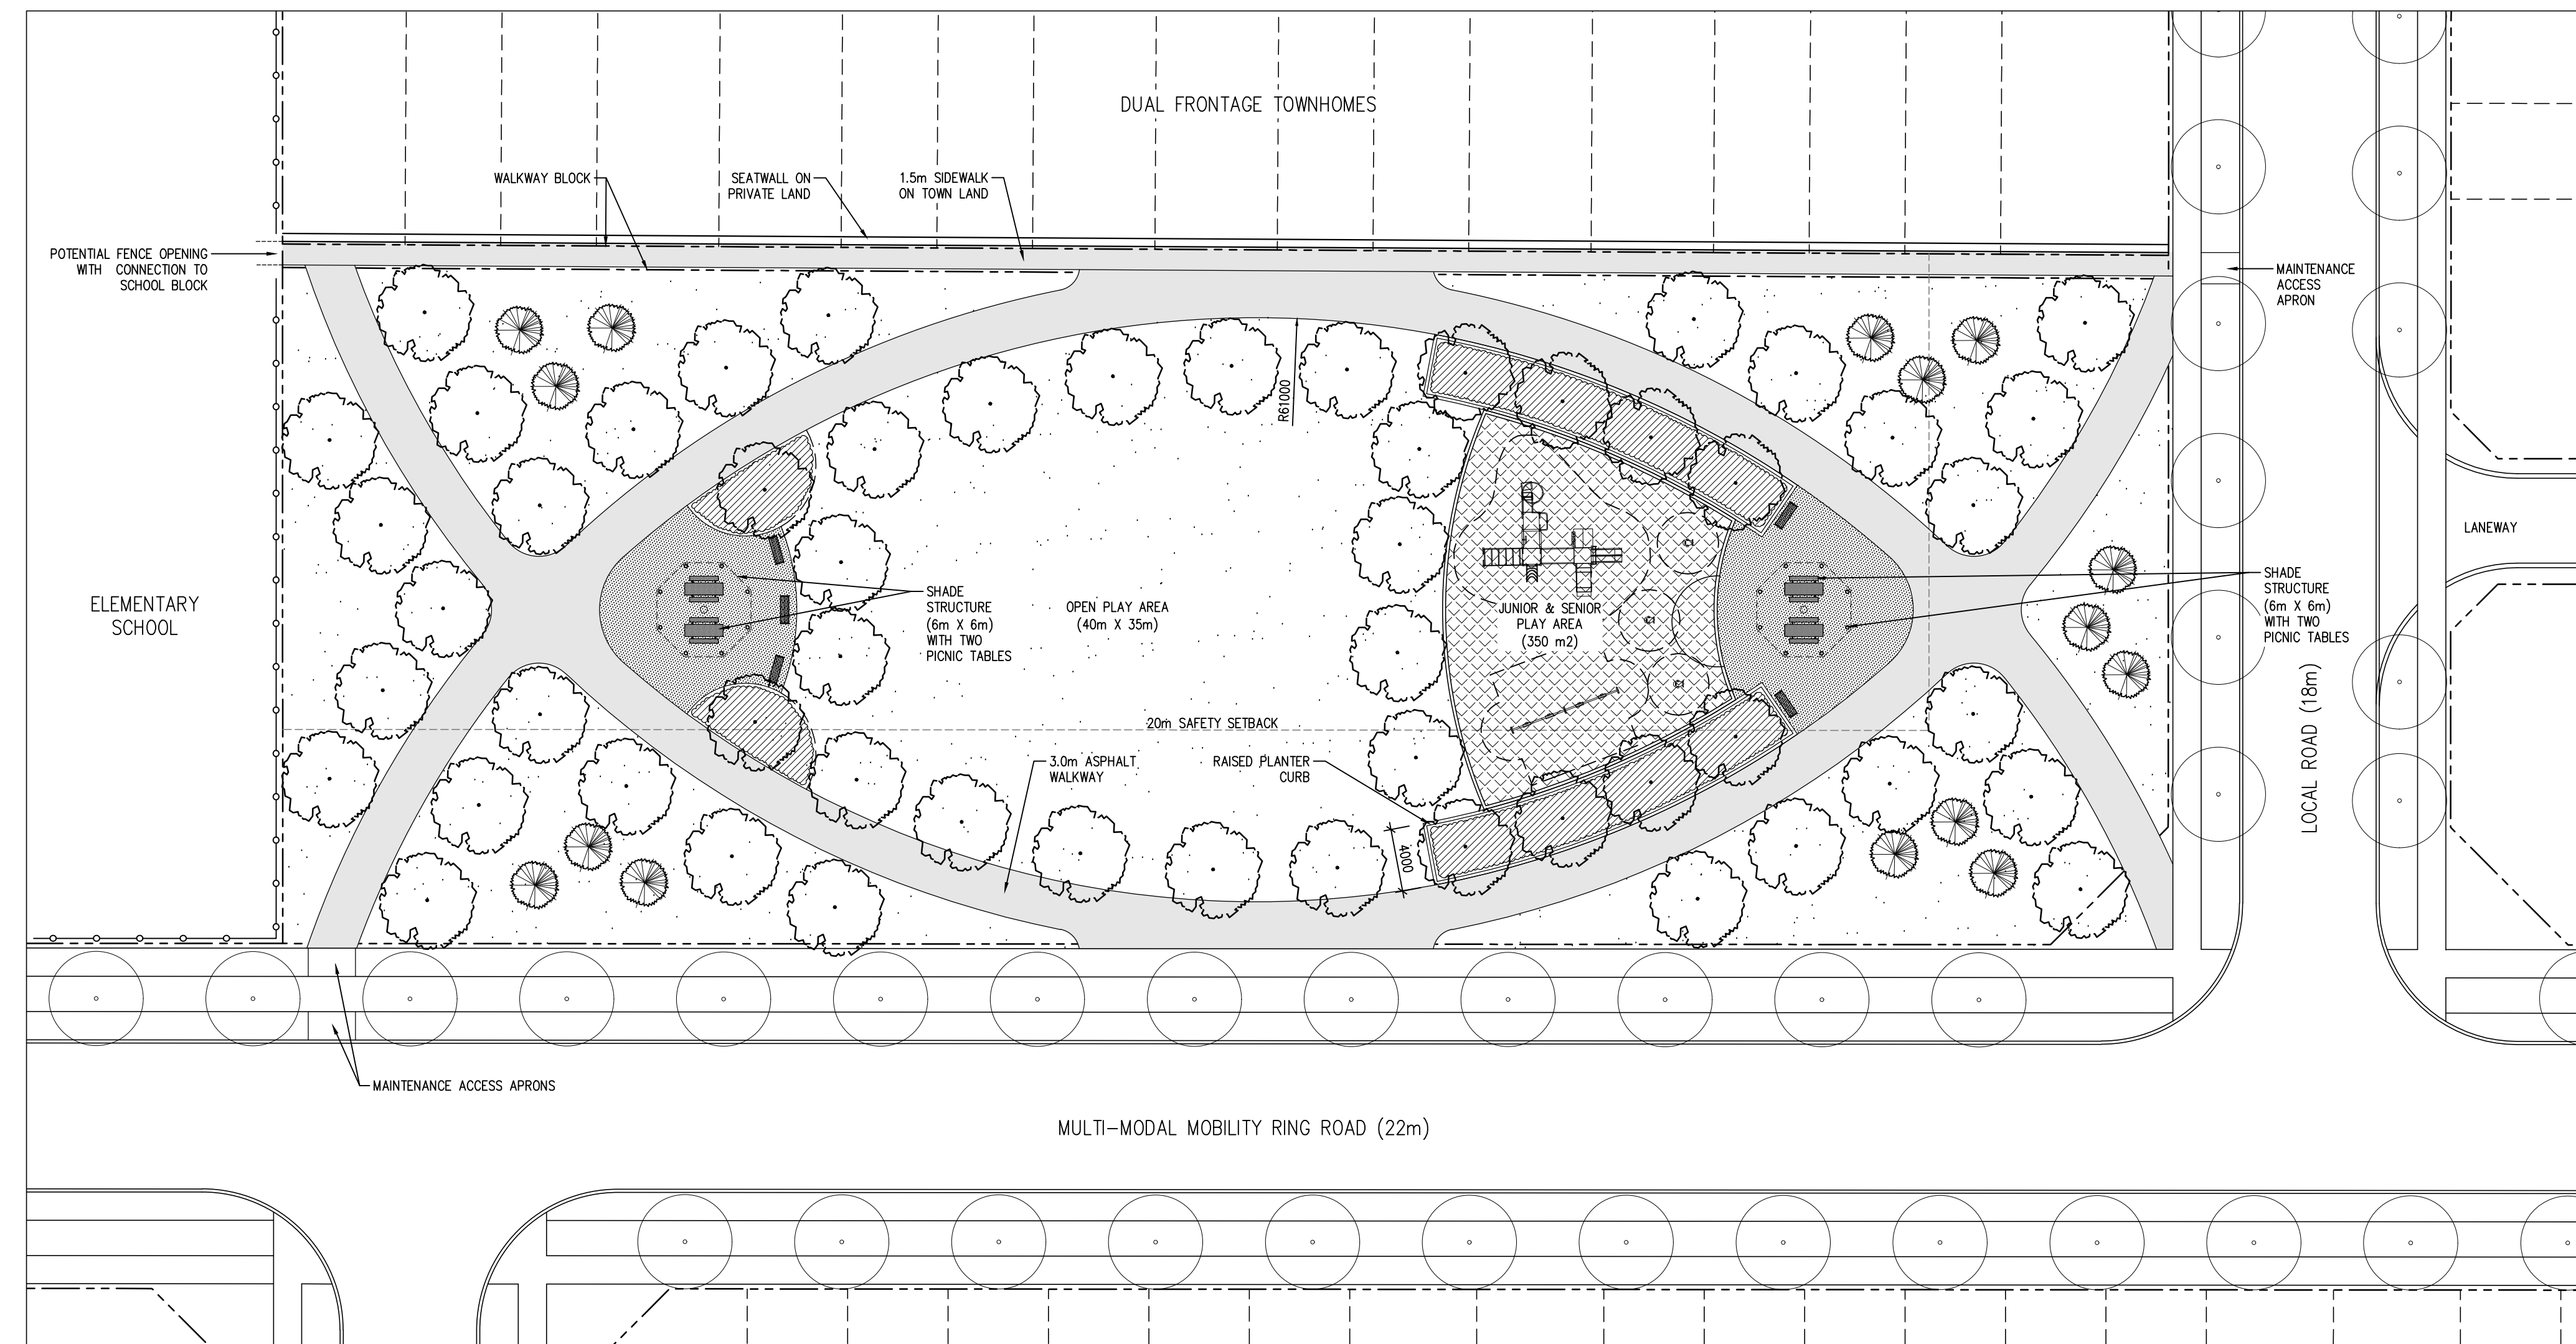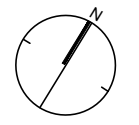

Conceptual only, subject to further evaluation

LEGEND

- ROW
- 1.5m HT. CHANLINK FENCE
- DECORATIVE METAL FENCE

PLANTING


- DECIDUOUS STREET TREE
- DECIDUOUS TREE
- CONIFEROUS TREE
- MULTI-STEM TREE
- SHRUBS
- LIMIT OF BED


SURFACING

- SOODED AREA
- PROPOSED SAFETY SURFACE
- PROPOSED CONCRETE PAVING
- PROPOSED ASPHALT PAVING

FURNISHINGS

- PROPOSED BENCH
- PROPOSED PICNIC TABLE (6 SEATS)

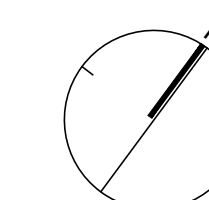

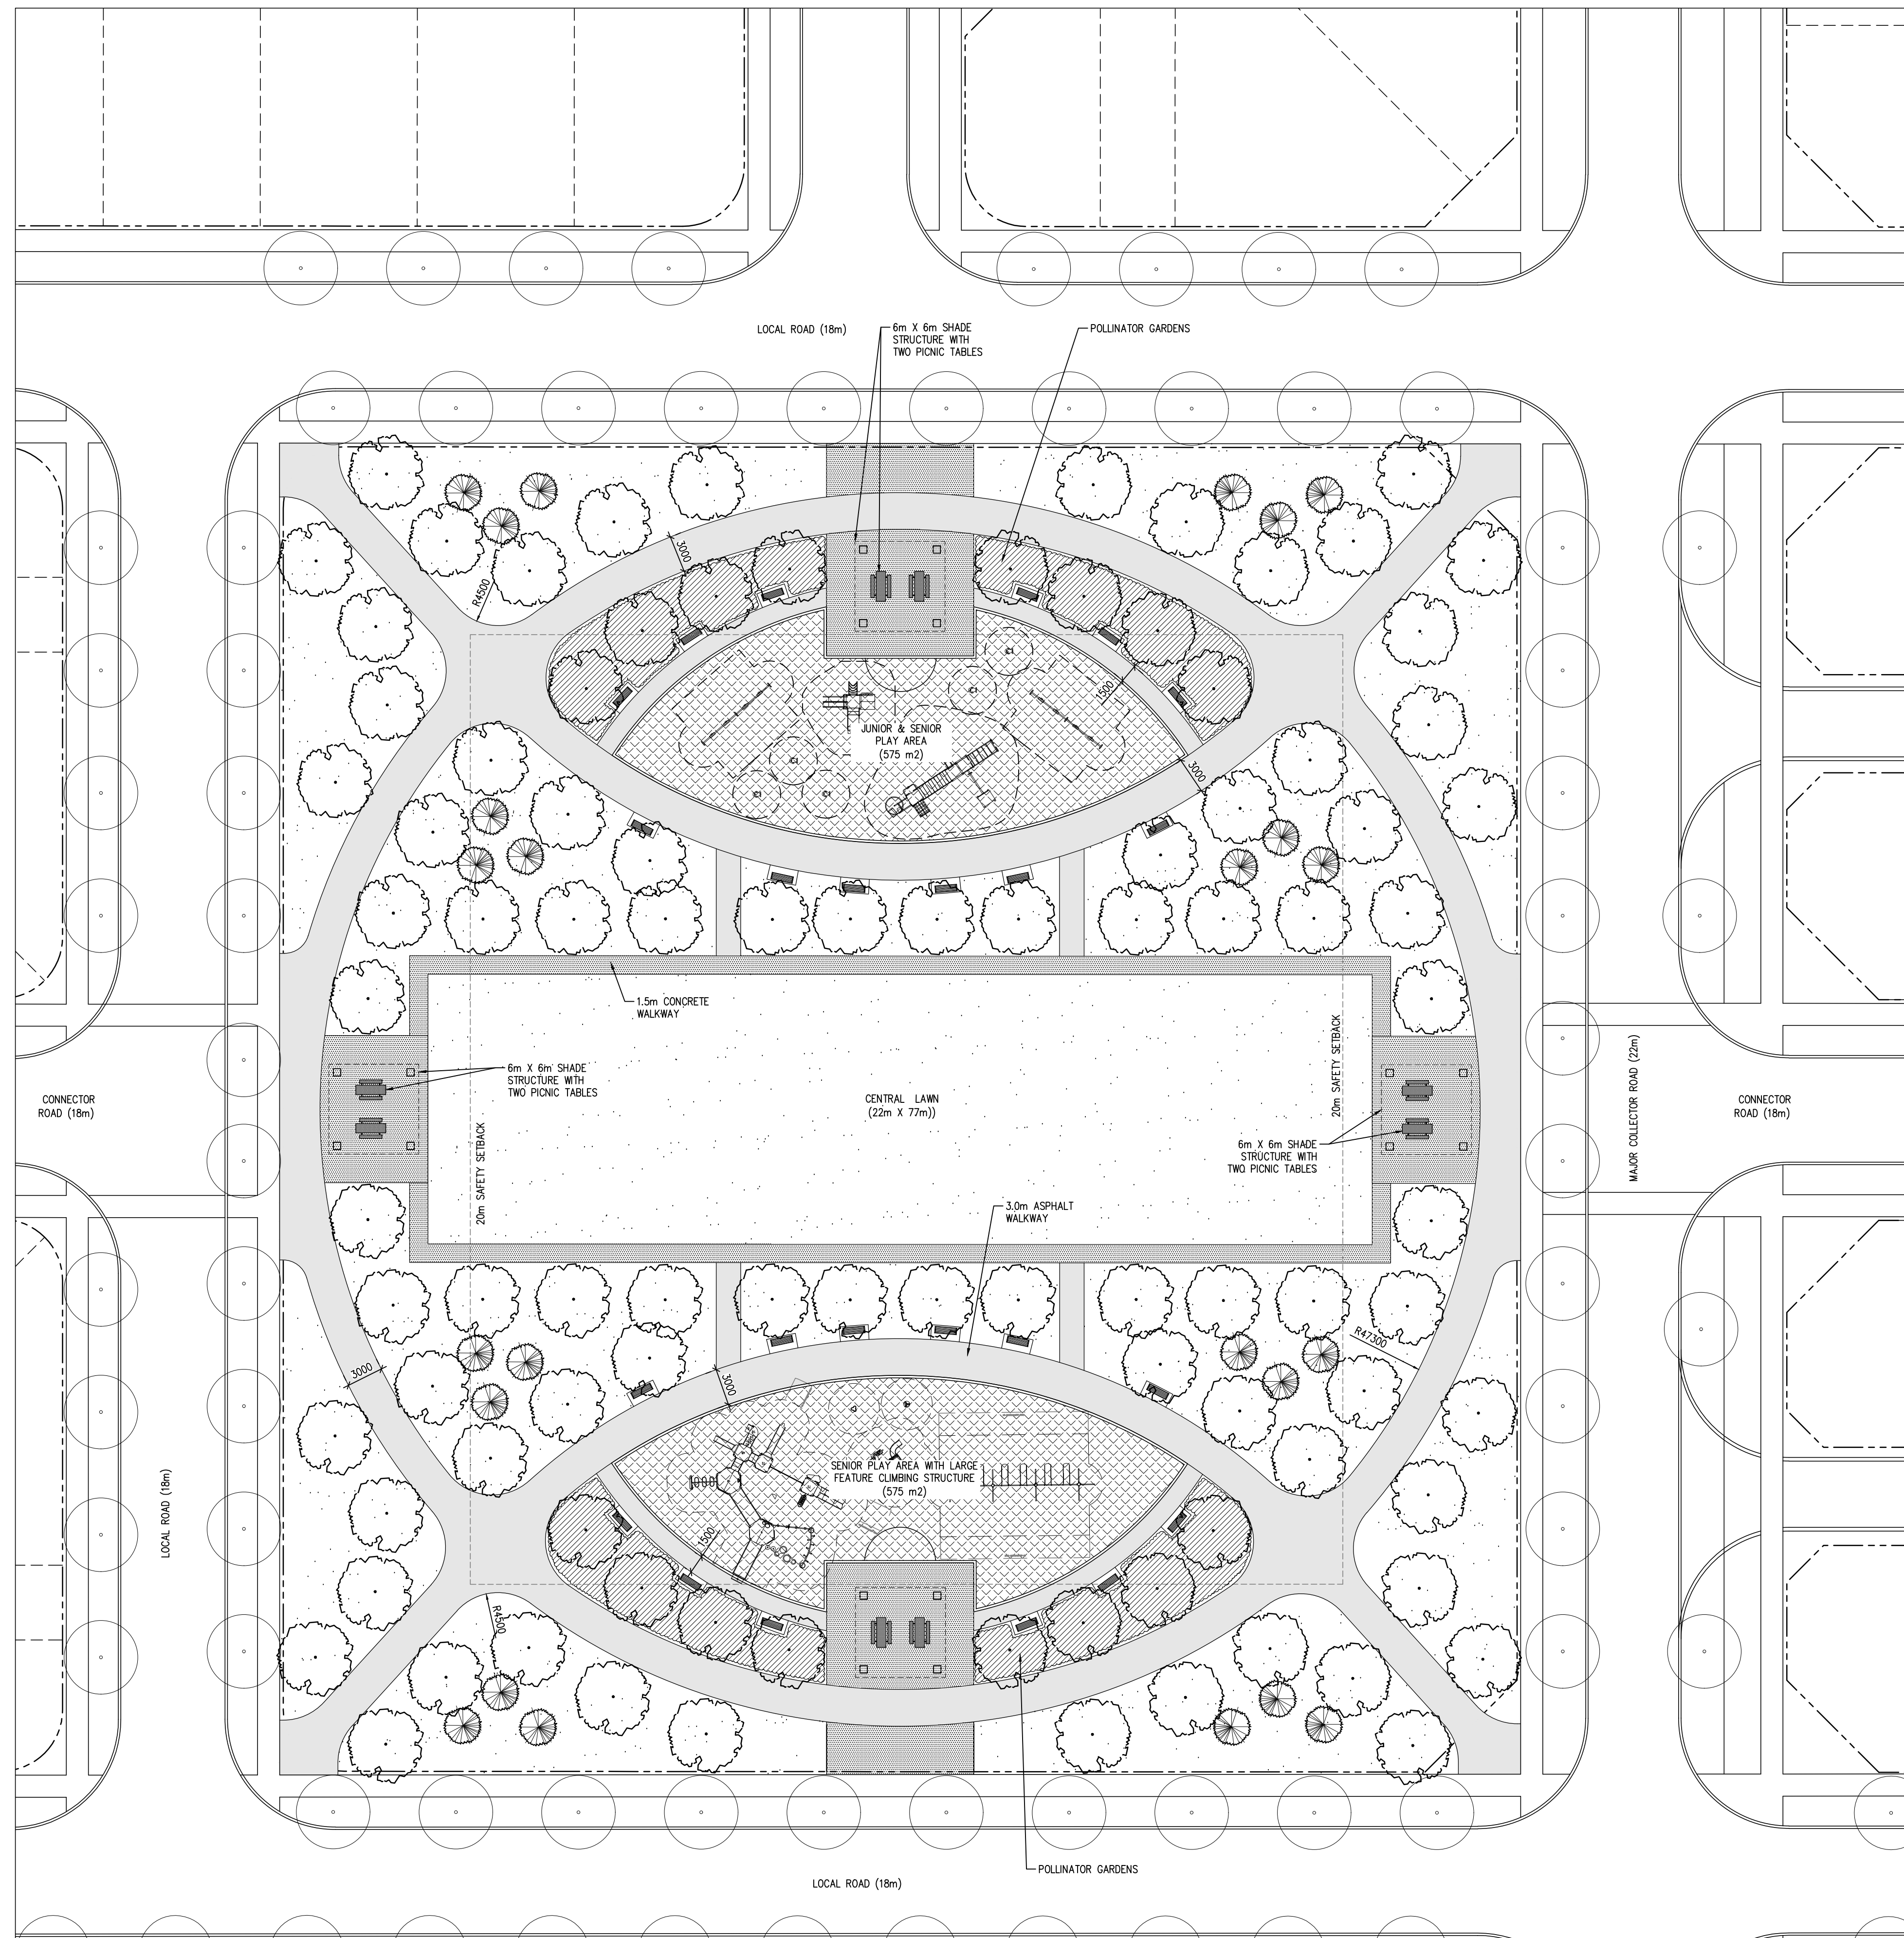

Key Map (N.T.S.)

Conceptual only, subject to further evaluation

LEGEND

— ROW
 — 1.5m HT. CHAINLINK FENCE
 — DECORATIVE METAL FENCE

PLANTING

○ DECIDUOUS STREET TREE
 ○ DECIDUOUS TREE
 ○ CONIFEROUS TREE
 ○ MULTI-STEM TREE
 ○ SHRUBS
 ○ LIMIT OF BED

SURFACING

□ SODDED AREA
 □ PROPOSED SAFETY SURFACE
 □ PROPOSED CONCRETE PAVING
 □ PROPOSED ASPHALT PAVING


FURNISHINGS

■ PROPOSED BENCH
 ■ PROPOSED PICNIC TABLE (6 SEATS)



Caledon Station
Park #3 - Facility Fit Plan

Caledon
 Community
 Partners

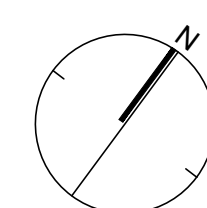

Oct. 3, 2024
 1:300
 #21-104



421 RONCESVALLES AVENUE, TORONTO, ON M6R 2N1 CANADA
 T 416.340.8700 F 416.340.7100 NAKDESIGNSTRATEGIES.COM



FF4

LEGEND	
---	ROW
○	1.5m HT. CHAINLINK FENCE
○	DECORATIVE METAL FENCE
PLANTING	
○	DECIDUOUS STREET TREE
○	DECIDUOUS TREE
○	CONIFEROUS TREE
○	MULTI-STEM TREE
○	SHRUBS
○	LIMIT OF BED
○	BULB PLANTING
SURFACING	
▨	SODDED AREA
▨	PROPOSED SAFETY SURFACE
▨	PROPOSED DECORATIVE PAVING
▨	PROPOSED CONCRETE PAVING
▨	PROPOSED ASPHALT PAVING
FURNISHINGS	
▭	PROPOSED BENCH
▭	PROPOSED PICNIC TABLE





Key Map (N.T.S.)


Conceptual only, subject to further evaluation

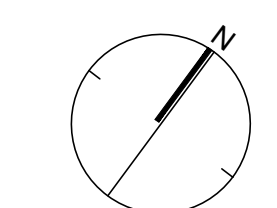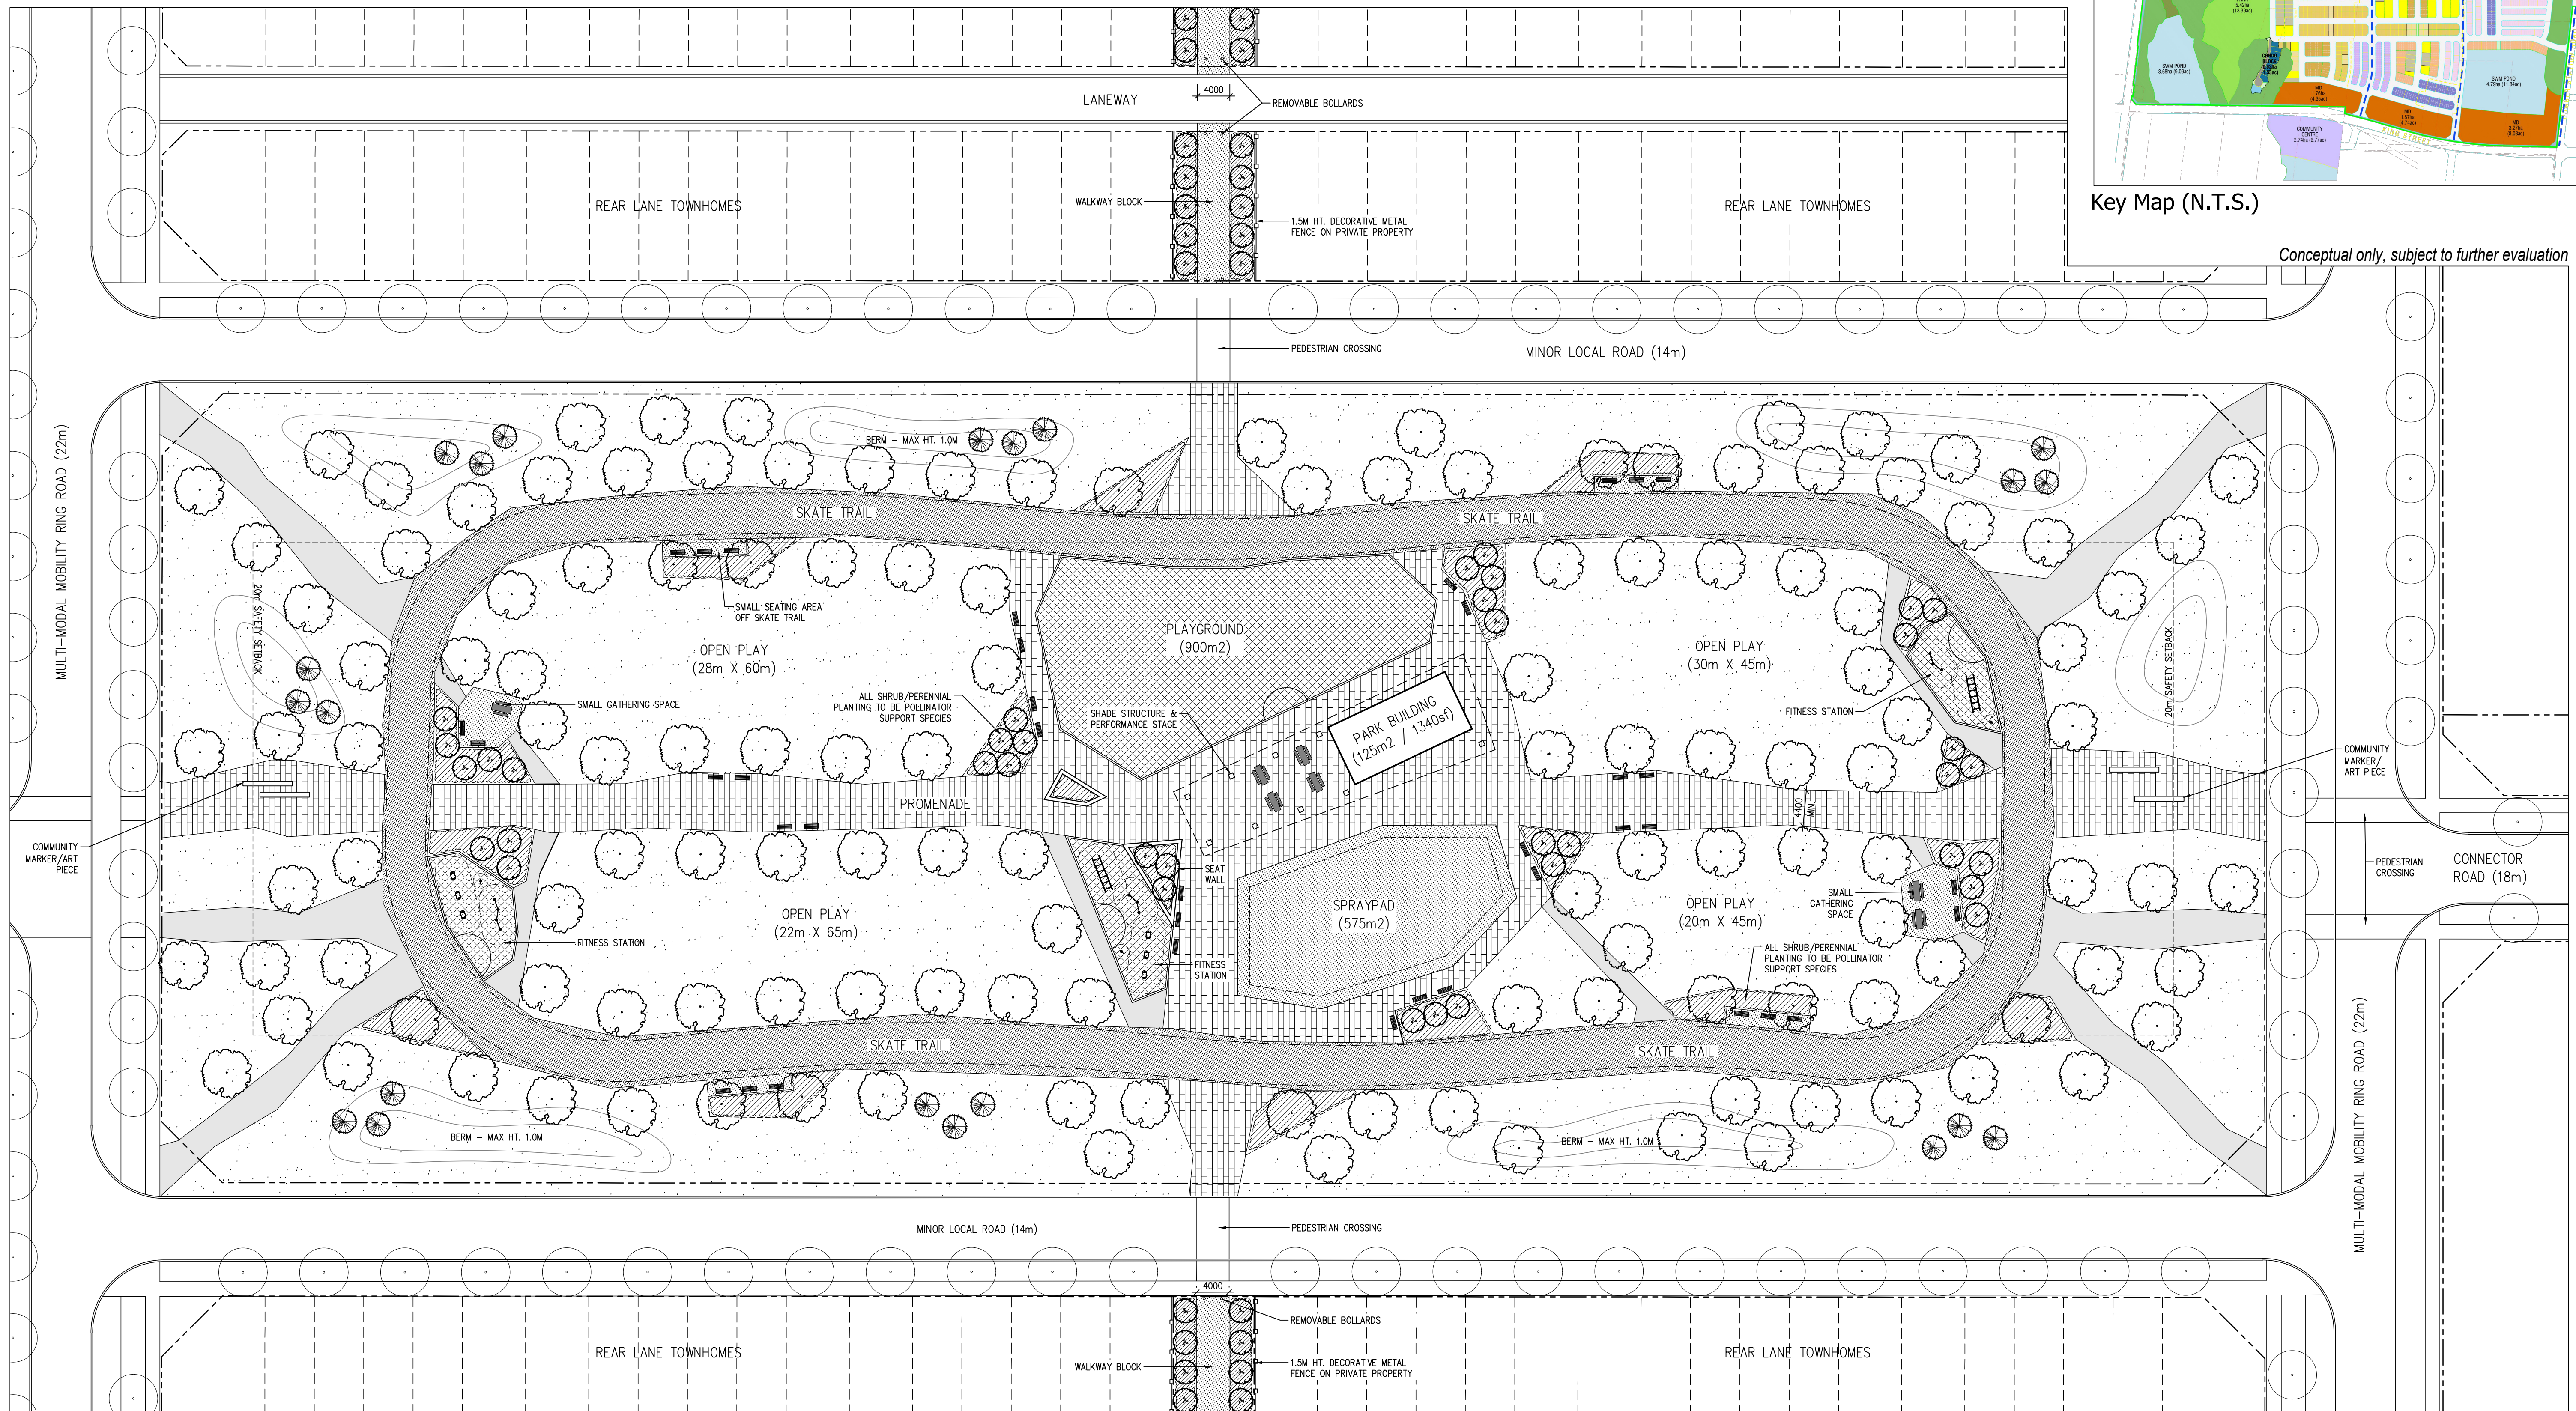

- LEGEND**
- ROW
 - 1.5m HT. CHAINLINK FENCE
 - DECORATIVE METAL FENCE
- PLANTING**
- DECIDUOUS STREET TREE
 - DECIDUOUS TREE
 - CONIFEROUS TREE
 - MULTI-STEM TREE
 - SHRUBS
 - LIMIT OF BED
- SURFACING**
- ▨ SODDED AREA
 - ▨ PROPOSED SAFETY SURFACE
 - ▨ PROPOSED CONCRETE PAVING
 - ▨ PROPOSED ASPHALT PAVING
- FURNISHINGS**
- PROPOSED BENCH
 - PROPOSED PICNIC TABLE (SIX SEATS)

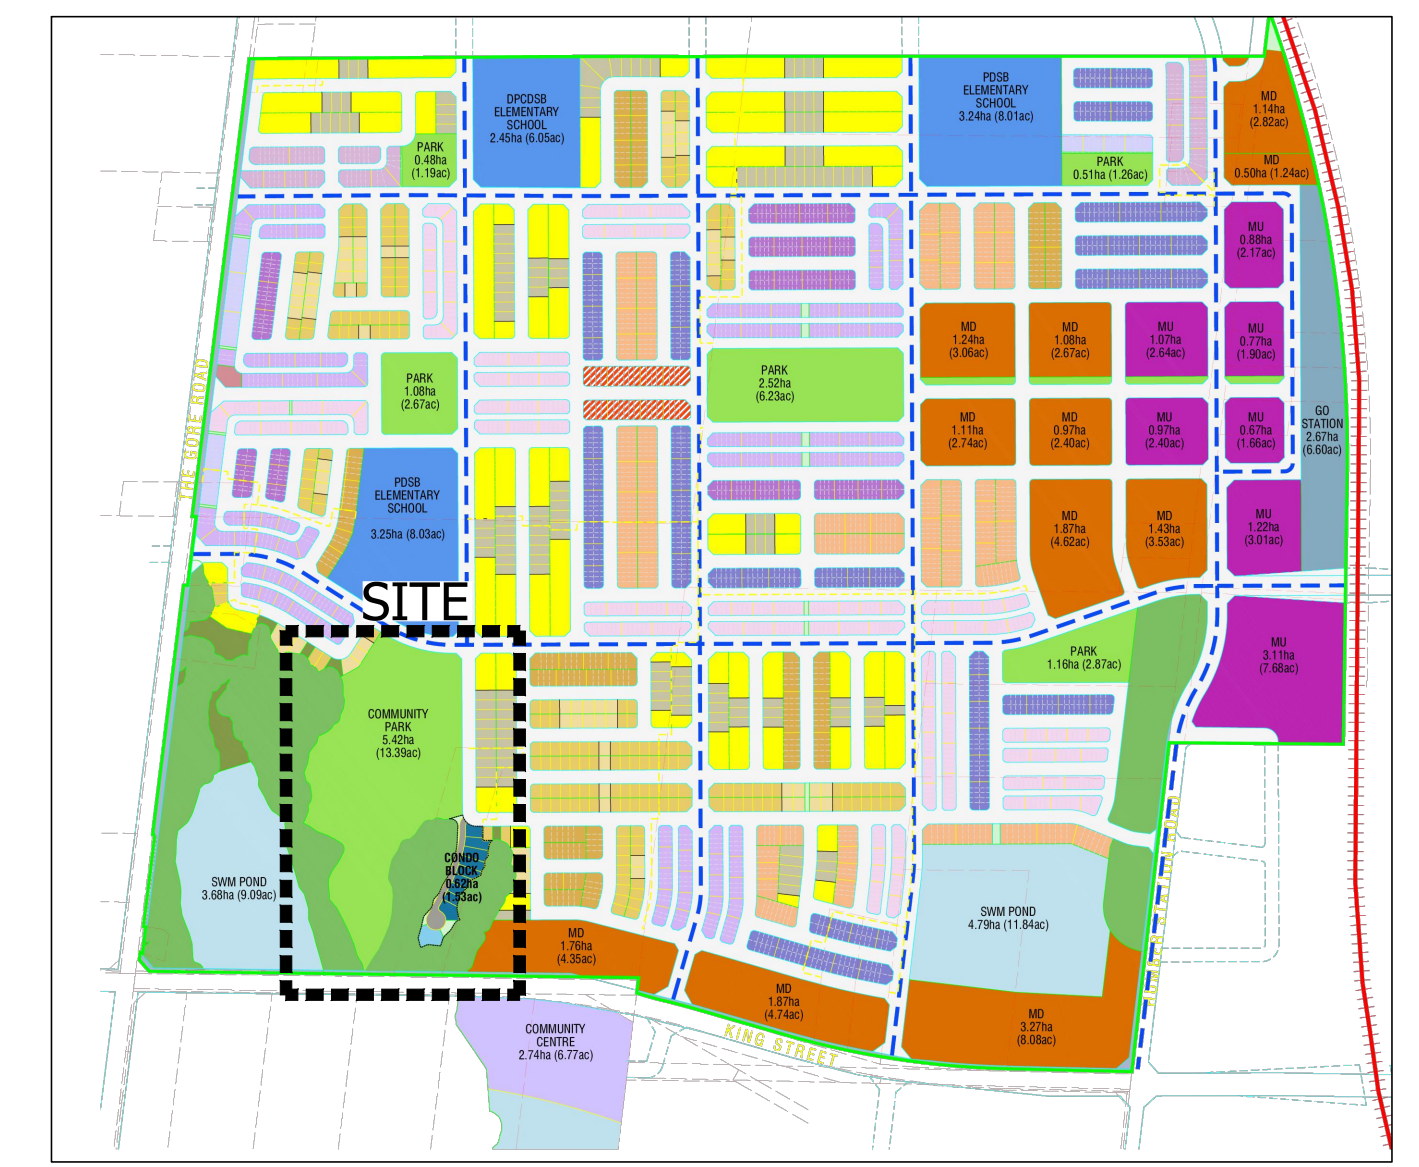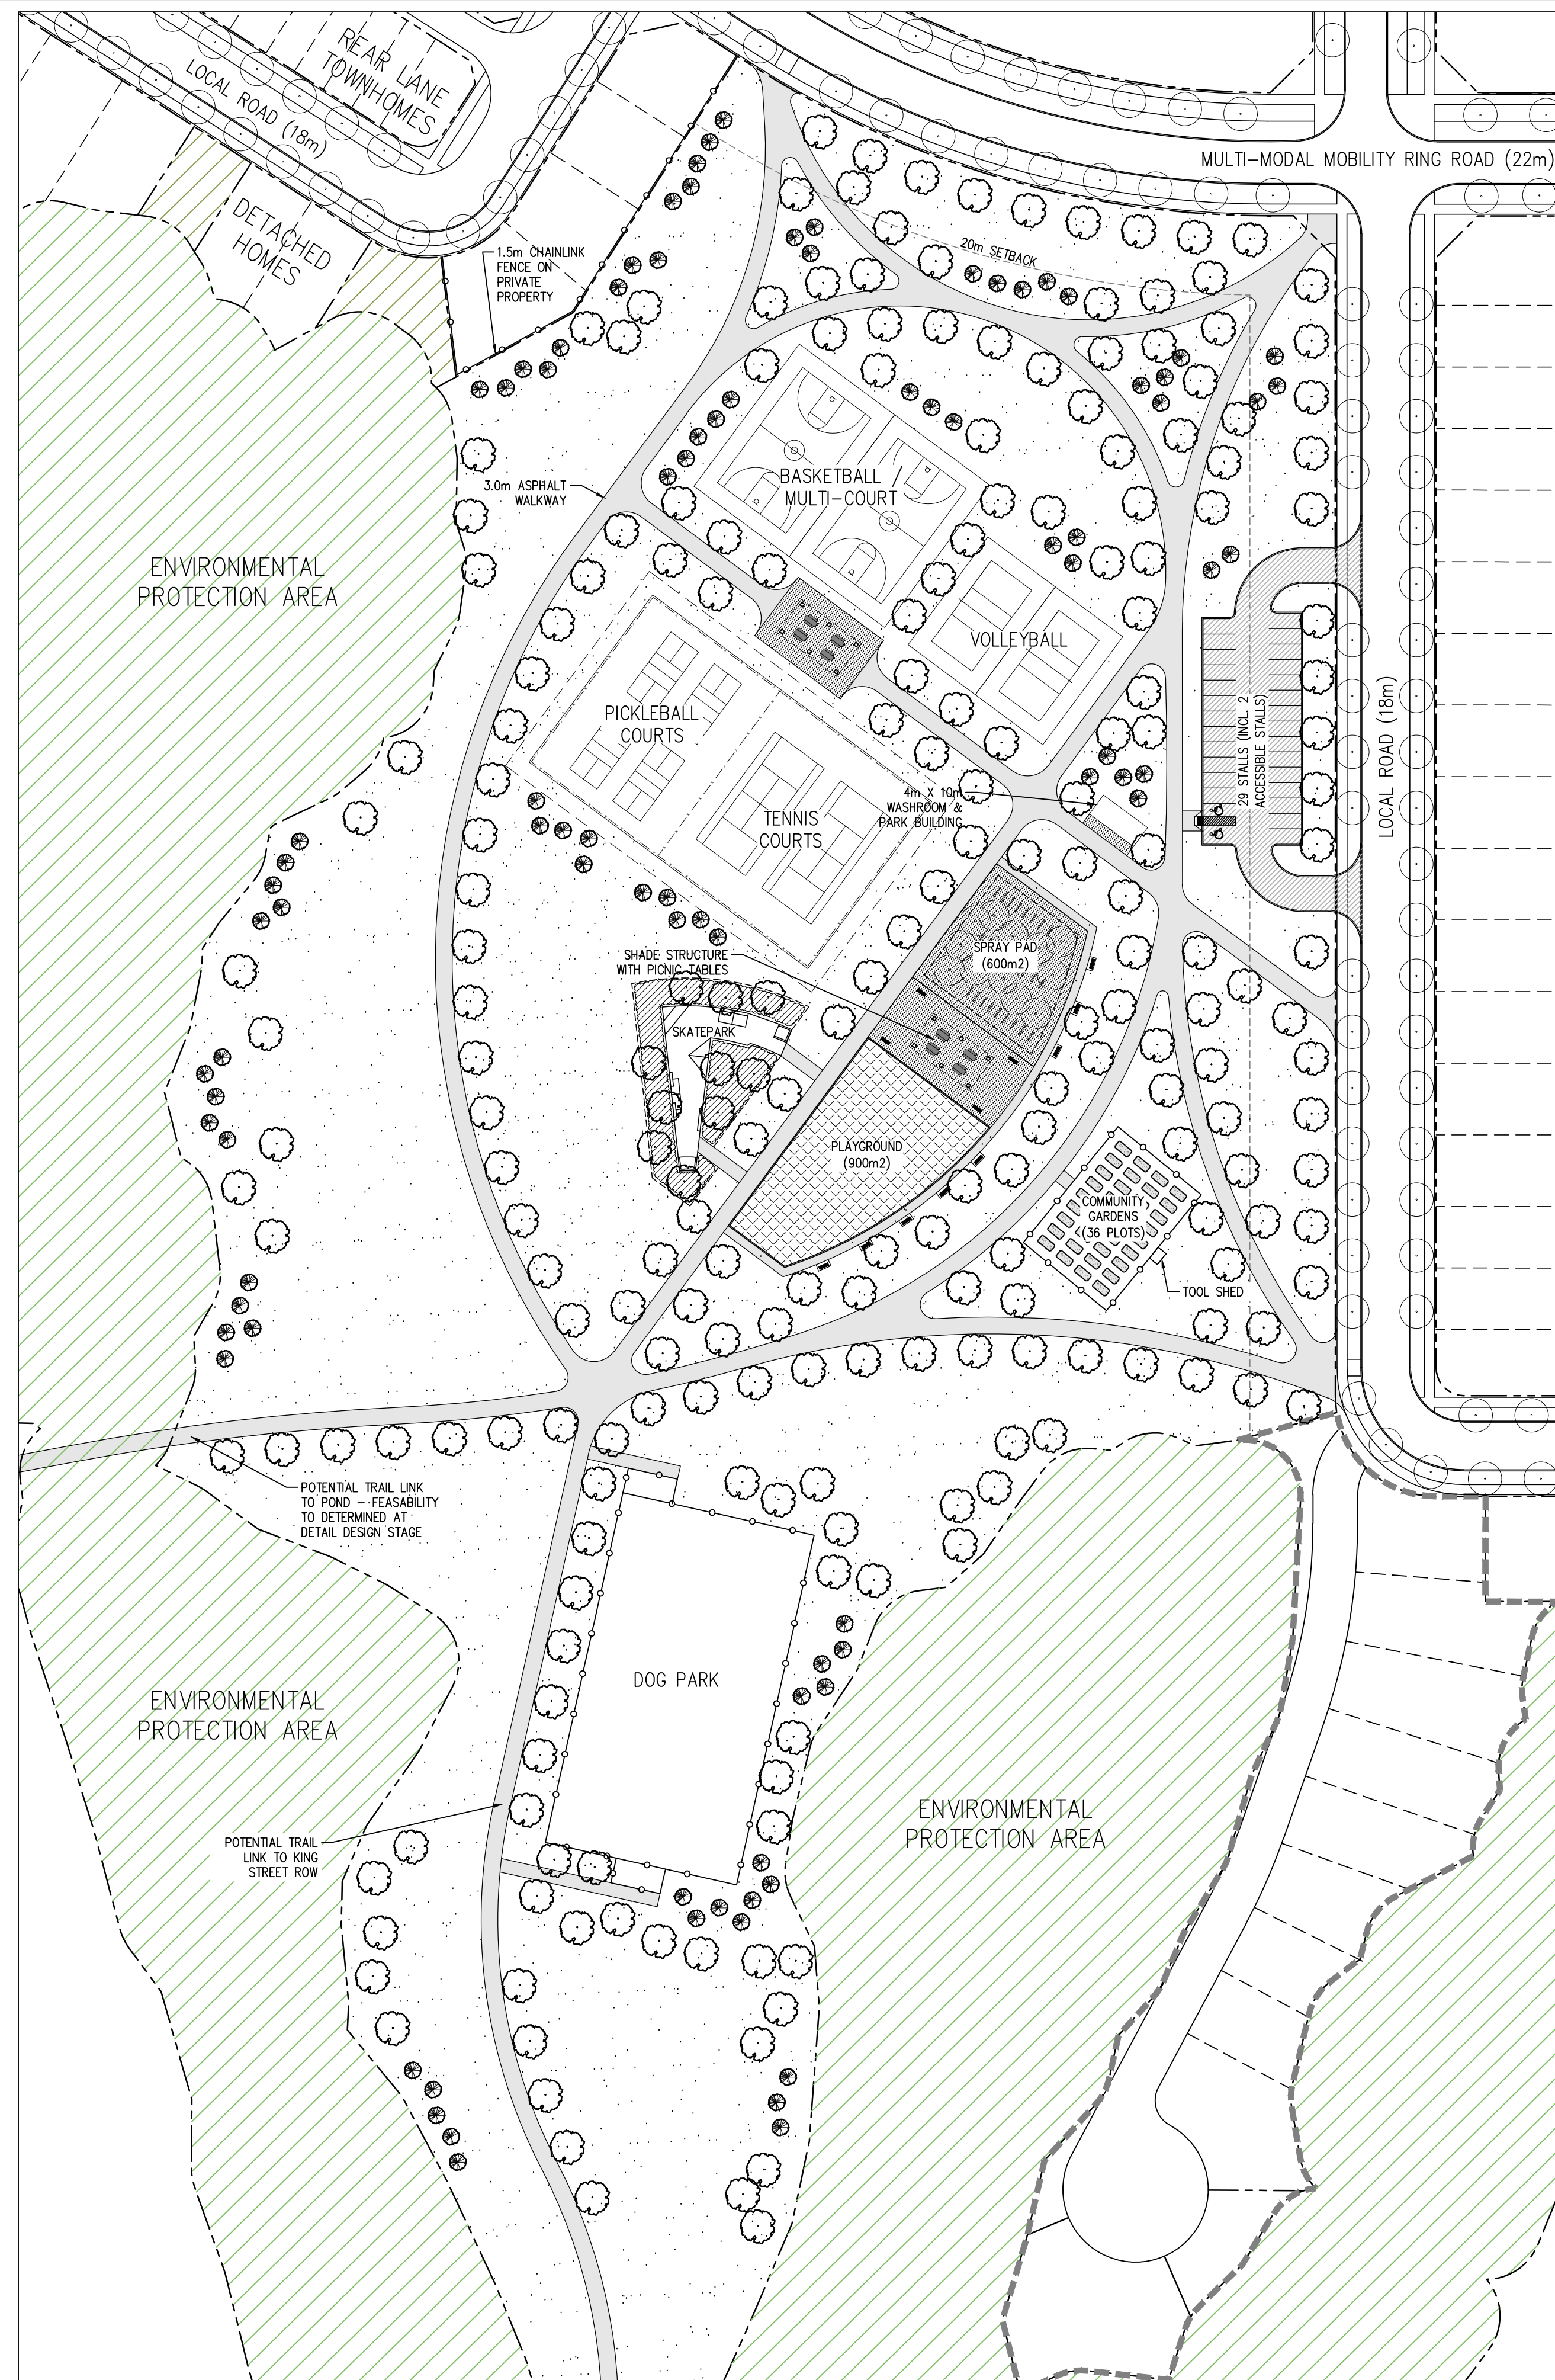

Key Map (N.T.S.)

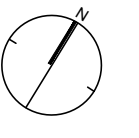


Conceptual only, subject to further evaluation



Caledon Station
Park #5 - Facility Fit Plan

Caledon
 Community
 Partners

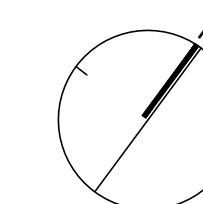

Oct. 3, 2024
 1:800
 #21-104




421 RONCESVALLES AVENUE, TORONTO, ON M4R 2N1 CANADA
 T 416.340.8700 F 416.340.7100 NAKDESIGNSTRATEGIES.COM

FF6



Key Map (N.T.S.)

- LEGEND**
- ROW
 - 1.5m HT. CHAINLINK FENCE
 - DECORATIVE METAL FENCE
- PLANTING**
- DECIDUOUS STREET TREE
 - DECIDUOUS TREE
 - CONIFEROUS TREE
 - MULTI-STEM TREE
 - SHRUBS
 - LIMIT OF BED
- SURFACING**
- SODDED AREA
 - PROPOSED SAFETY SURFACE
 - PROPOSED CONCRETE PAVING
 - PROPOSED ASPHALT PAVING
- FURNISHINGS**
- PROPOSED BENCH
 - PROPOSED PICNIC TABLE (6 SEATS)

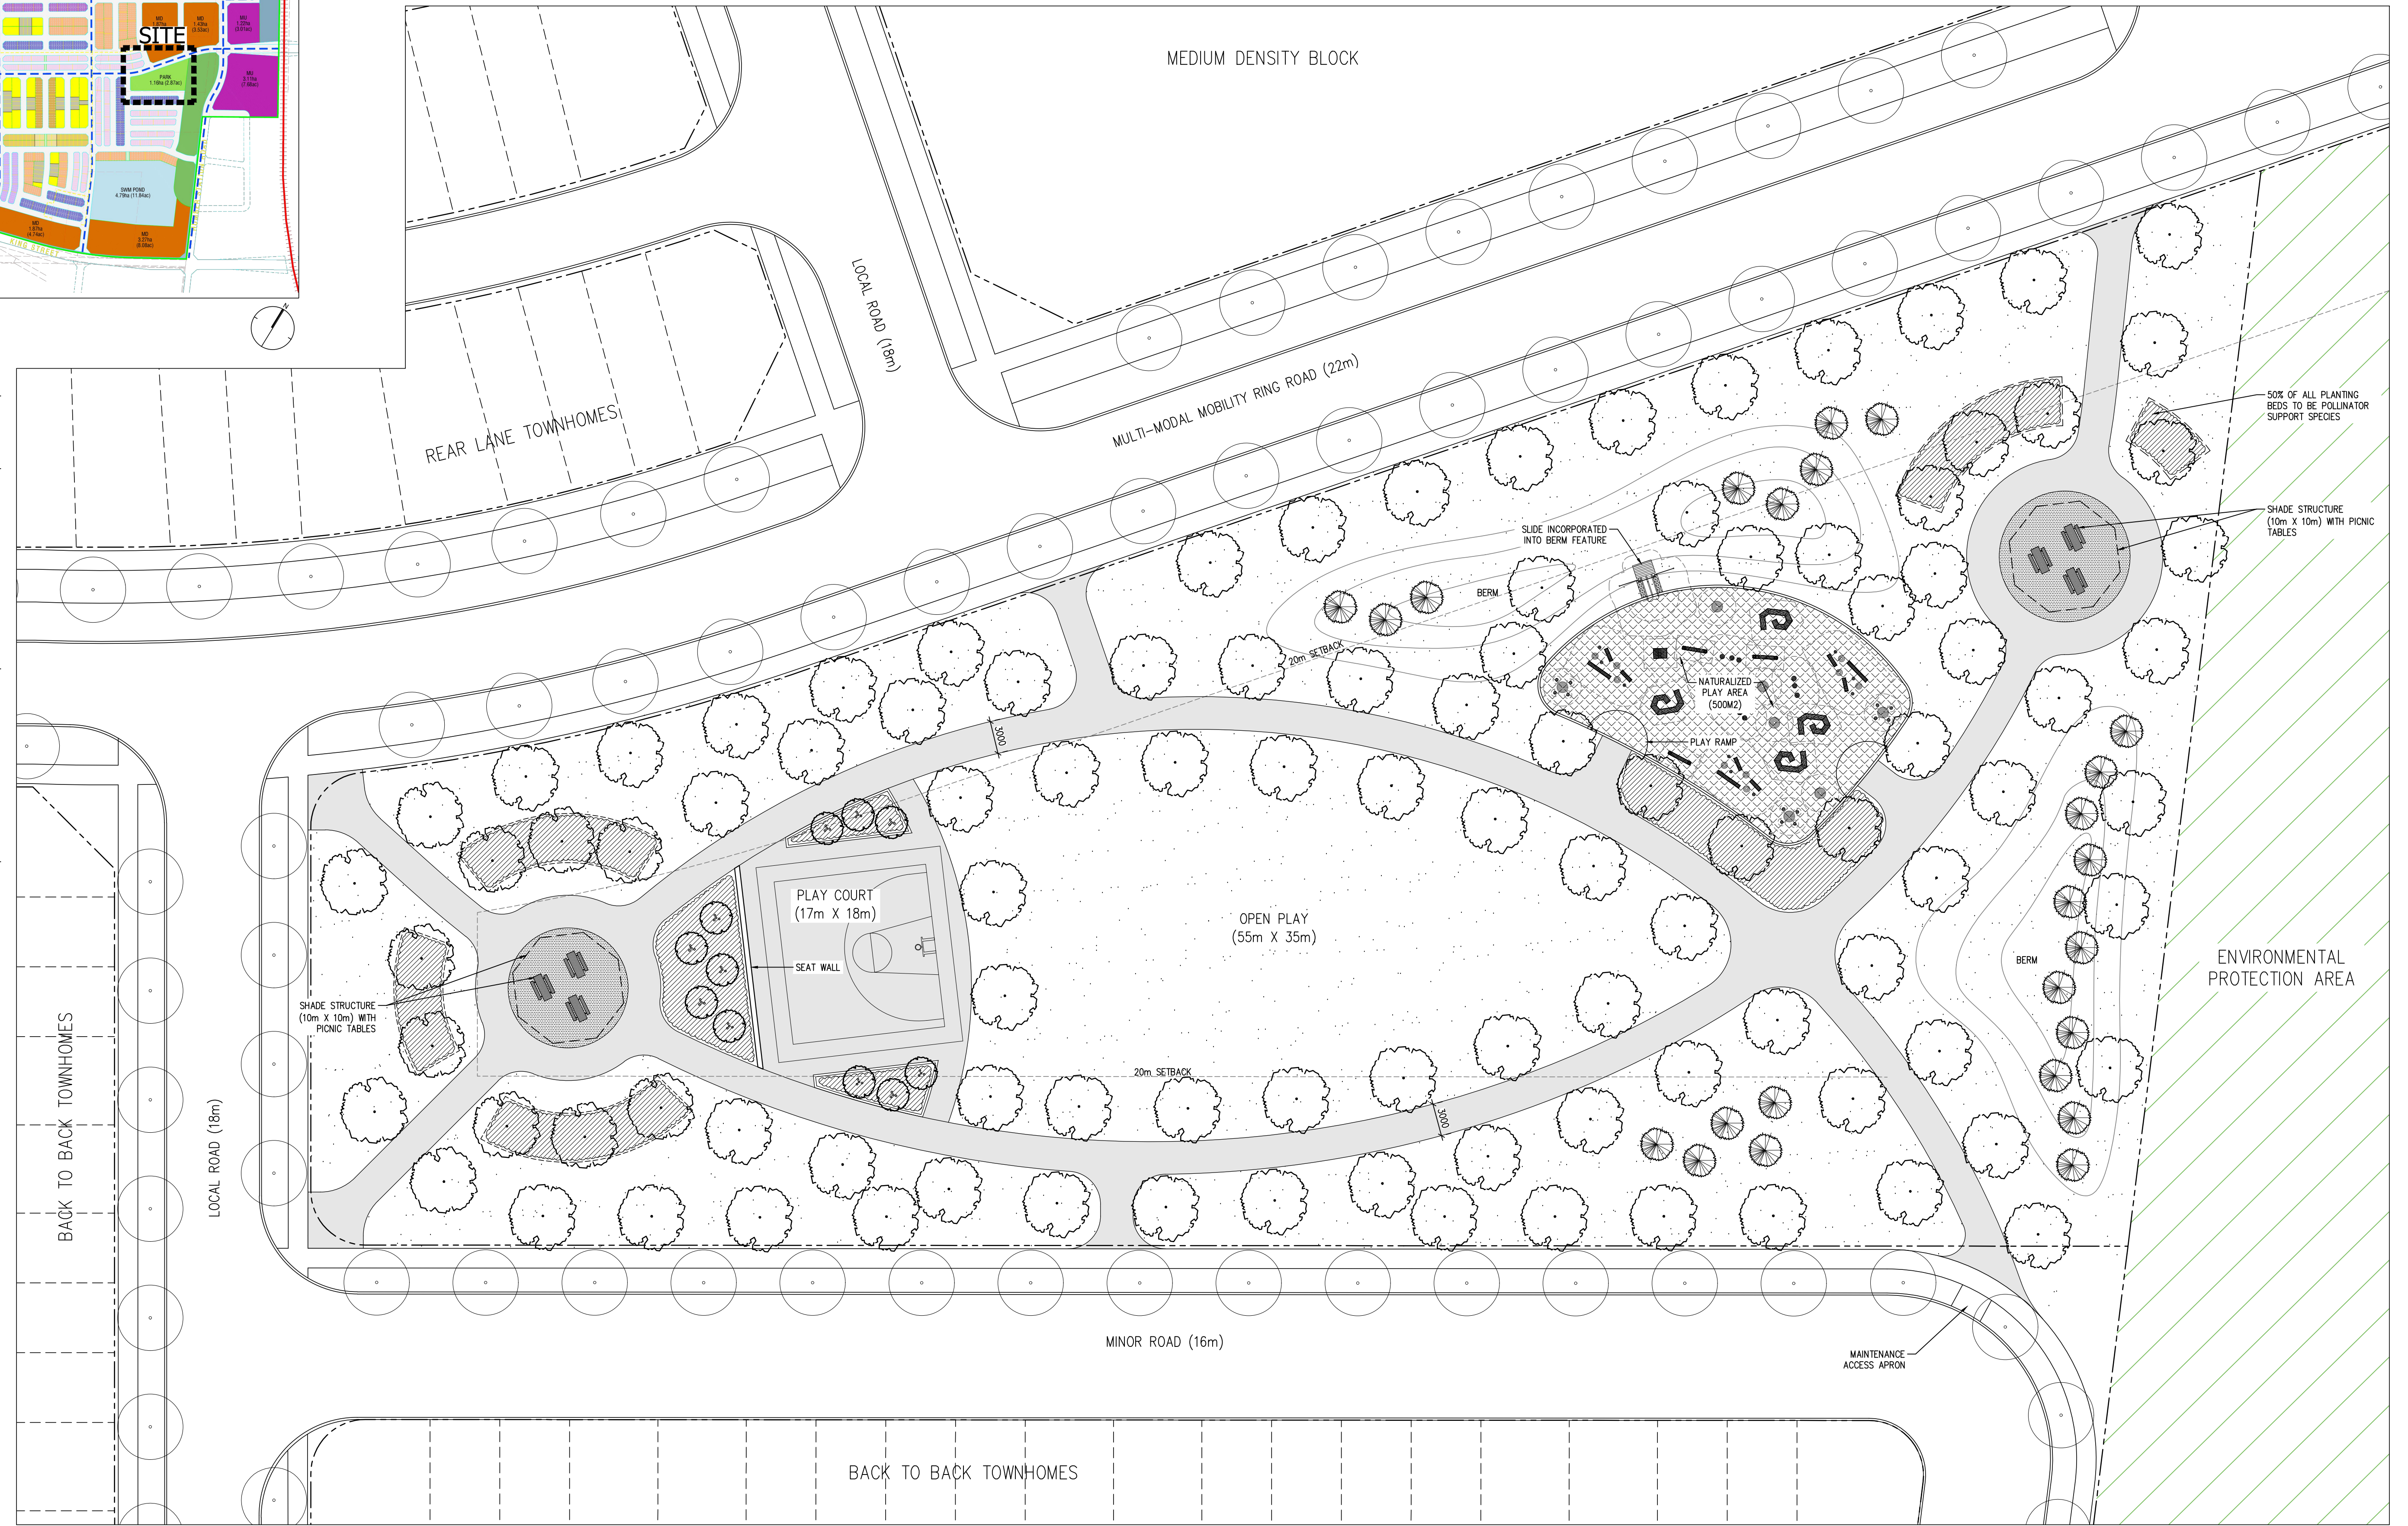


Conceptual only, subject to further evaluation



Caledon Station
Park #6 - Facility Fit Plan

Caledon
Community
Partners

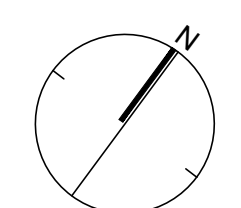

Oct. 3, 2024
1:300
#21-104

NAK
design strategies


421 RONCESVALLES AVENUE, TORONTO, ON M6R 2N1 CANADA
T 416.340.8700 F 416.340.7100 NAKDESIGNSTRATEGIES.COM

FF7

- LEGEND**
- ROW
 - 1.5m HT. CHAINLINK FENCE
 - DECORATIVE METAL FENCE
- PLANTING**
- DECIDUOUS STREET TREE
 - DECIDUOUS TREE
 - CONIFEROUS TREE
 - MULTI-STEM TREE
 - SHRUBS
 - LIMIT OF BED
- SURFACING**
- SOODED AREA
 - PROPOSED SAFETY SURFACE
 - PROPOSED DECORATIVE PAVING
 - PROPOSED CONCRETE PAVING
 - PROPOSED ASPHALT PAVING
- FURNISHINGS**
- PROPOSED BENCH
 - PROPOSED PICNIC TABLE (6 SEATS)



Key Map (N.T.S.)

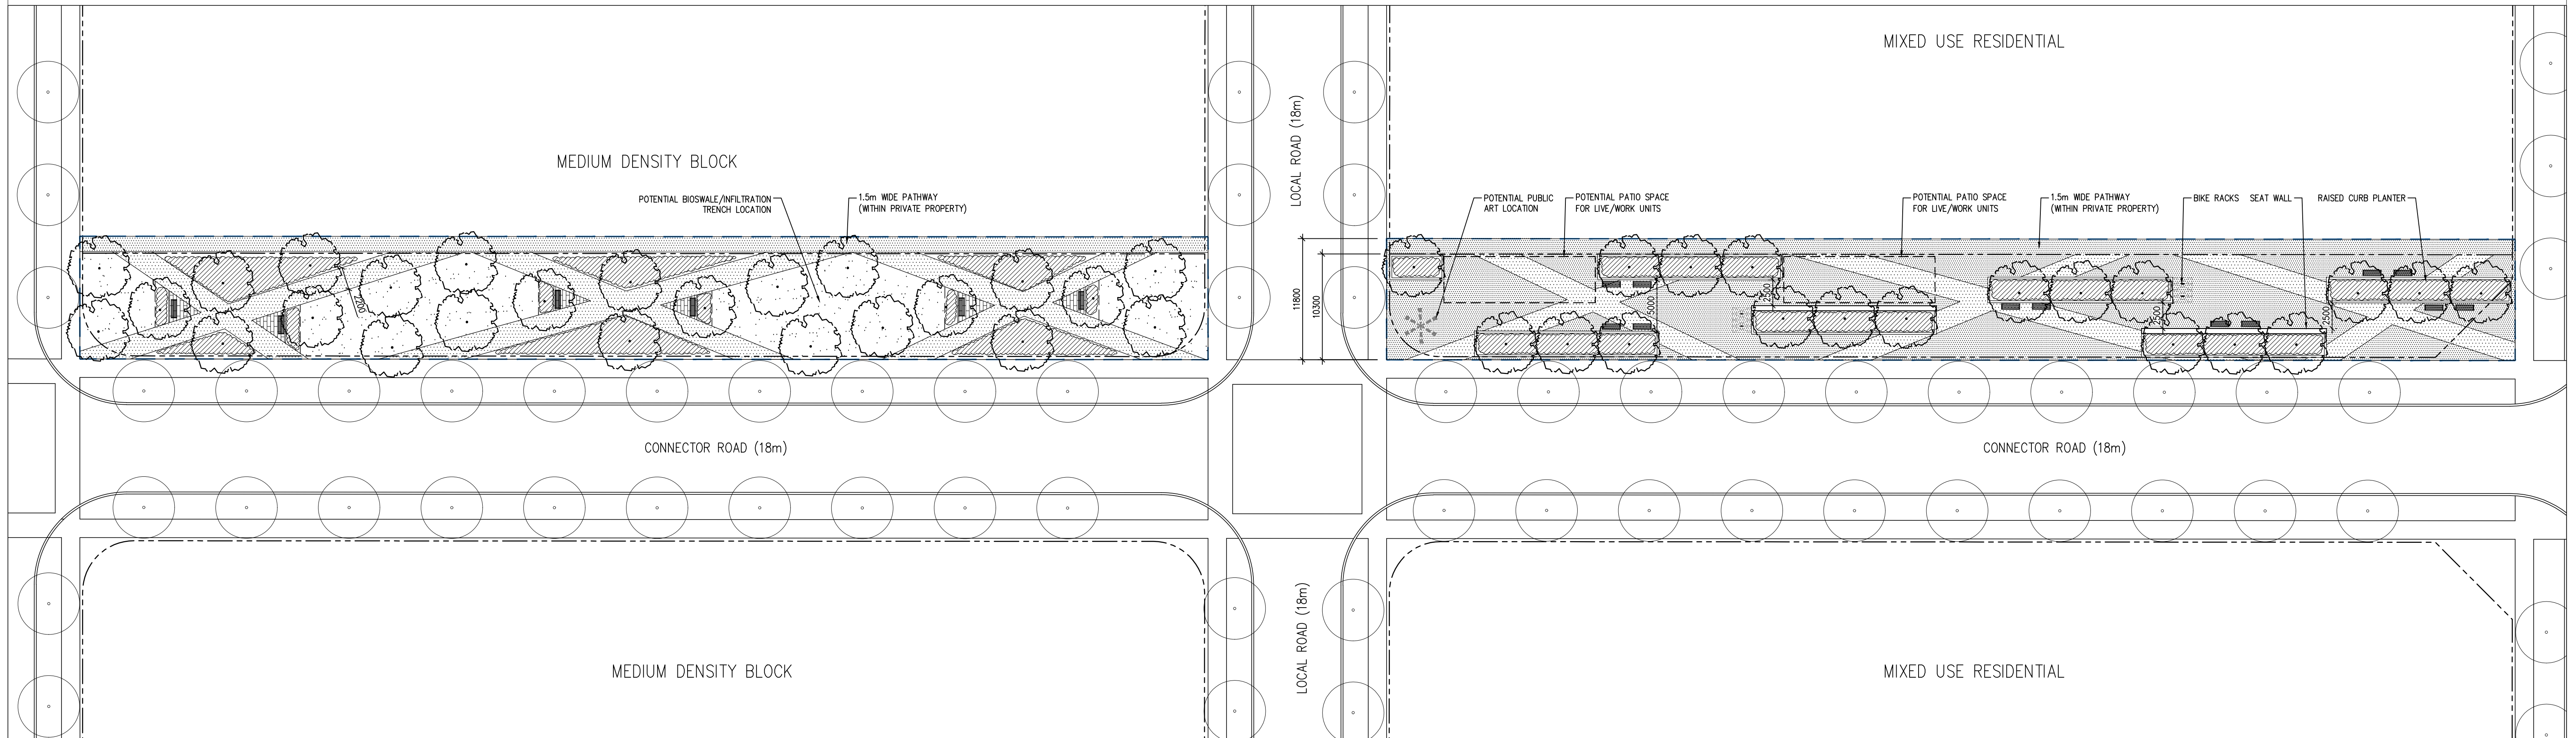

Conceptual only, subject to further evaluation

