
















# 1. ROAD CONNECTIONS, ALIGNMENT & STREET HIERARCHY PLAN

## LEGEND


-  SITE BOUNDARY
-  REGIONAL ARTERIAL (45.0m)
-  REGIONAL ARTERIAL (30.0m)
-  TOWN ARTERIAL (26.0m)
-  TOWN COLLECTOR ROAD (22.0m)
-  MAIN STREET (22.0m)
-  MULTI-MODAL RING ROAD (22.0m)
-  TRANSIT STREET (22.0m)
-  LOCAL ROAD (18.0m)
-  WINDOW ROAD (16.0m)
-  ONE WAY ROAD (14.0m)
-  LANEWAY (8.0m)
-  GO TRANSIT RAIL LINE
-  INTERSECTION SPACING



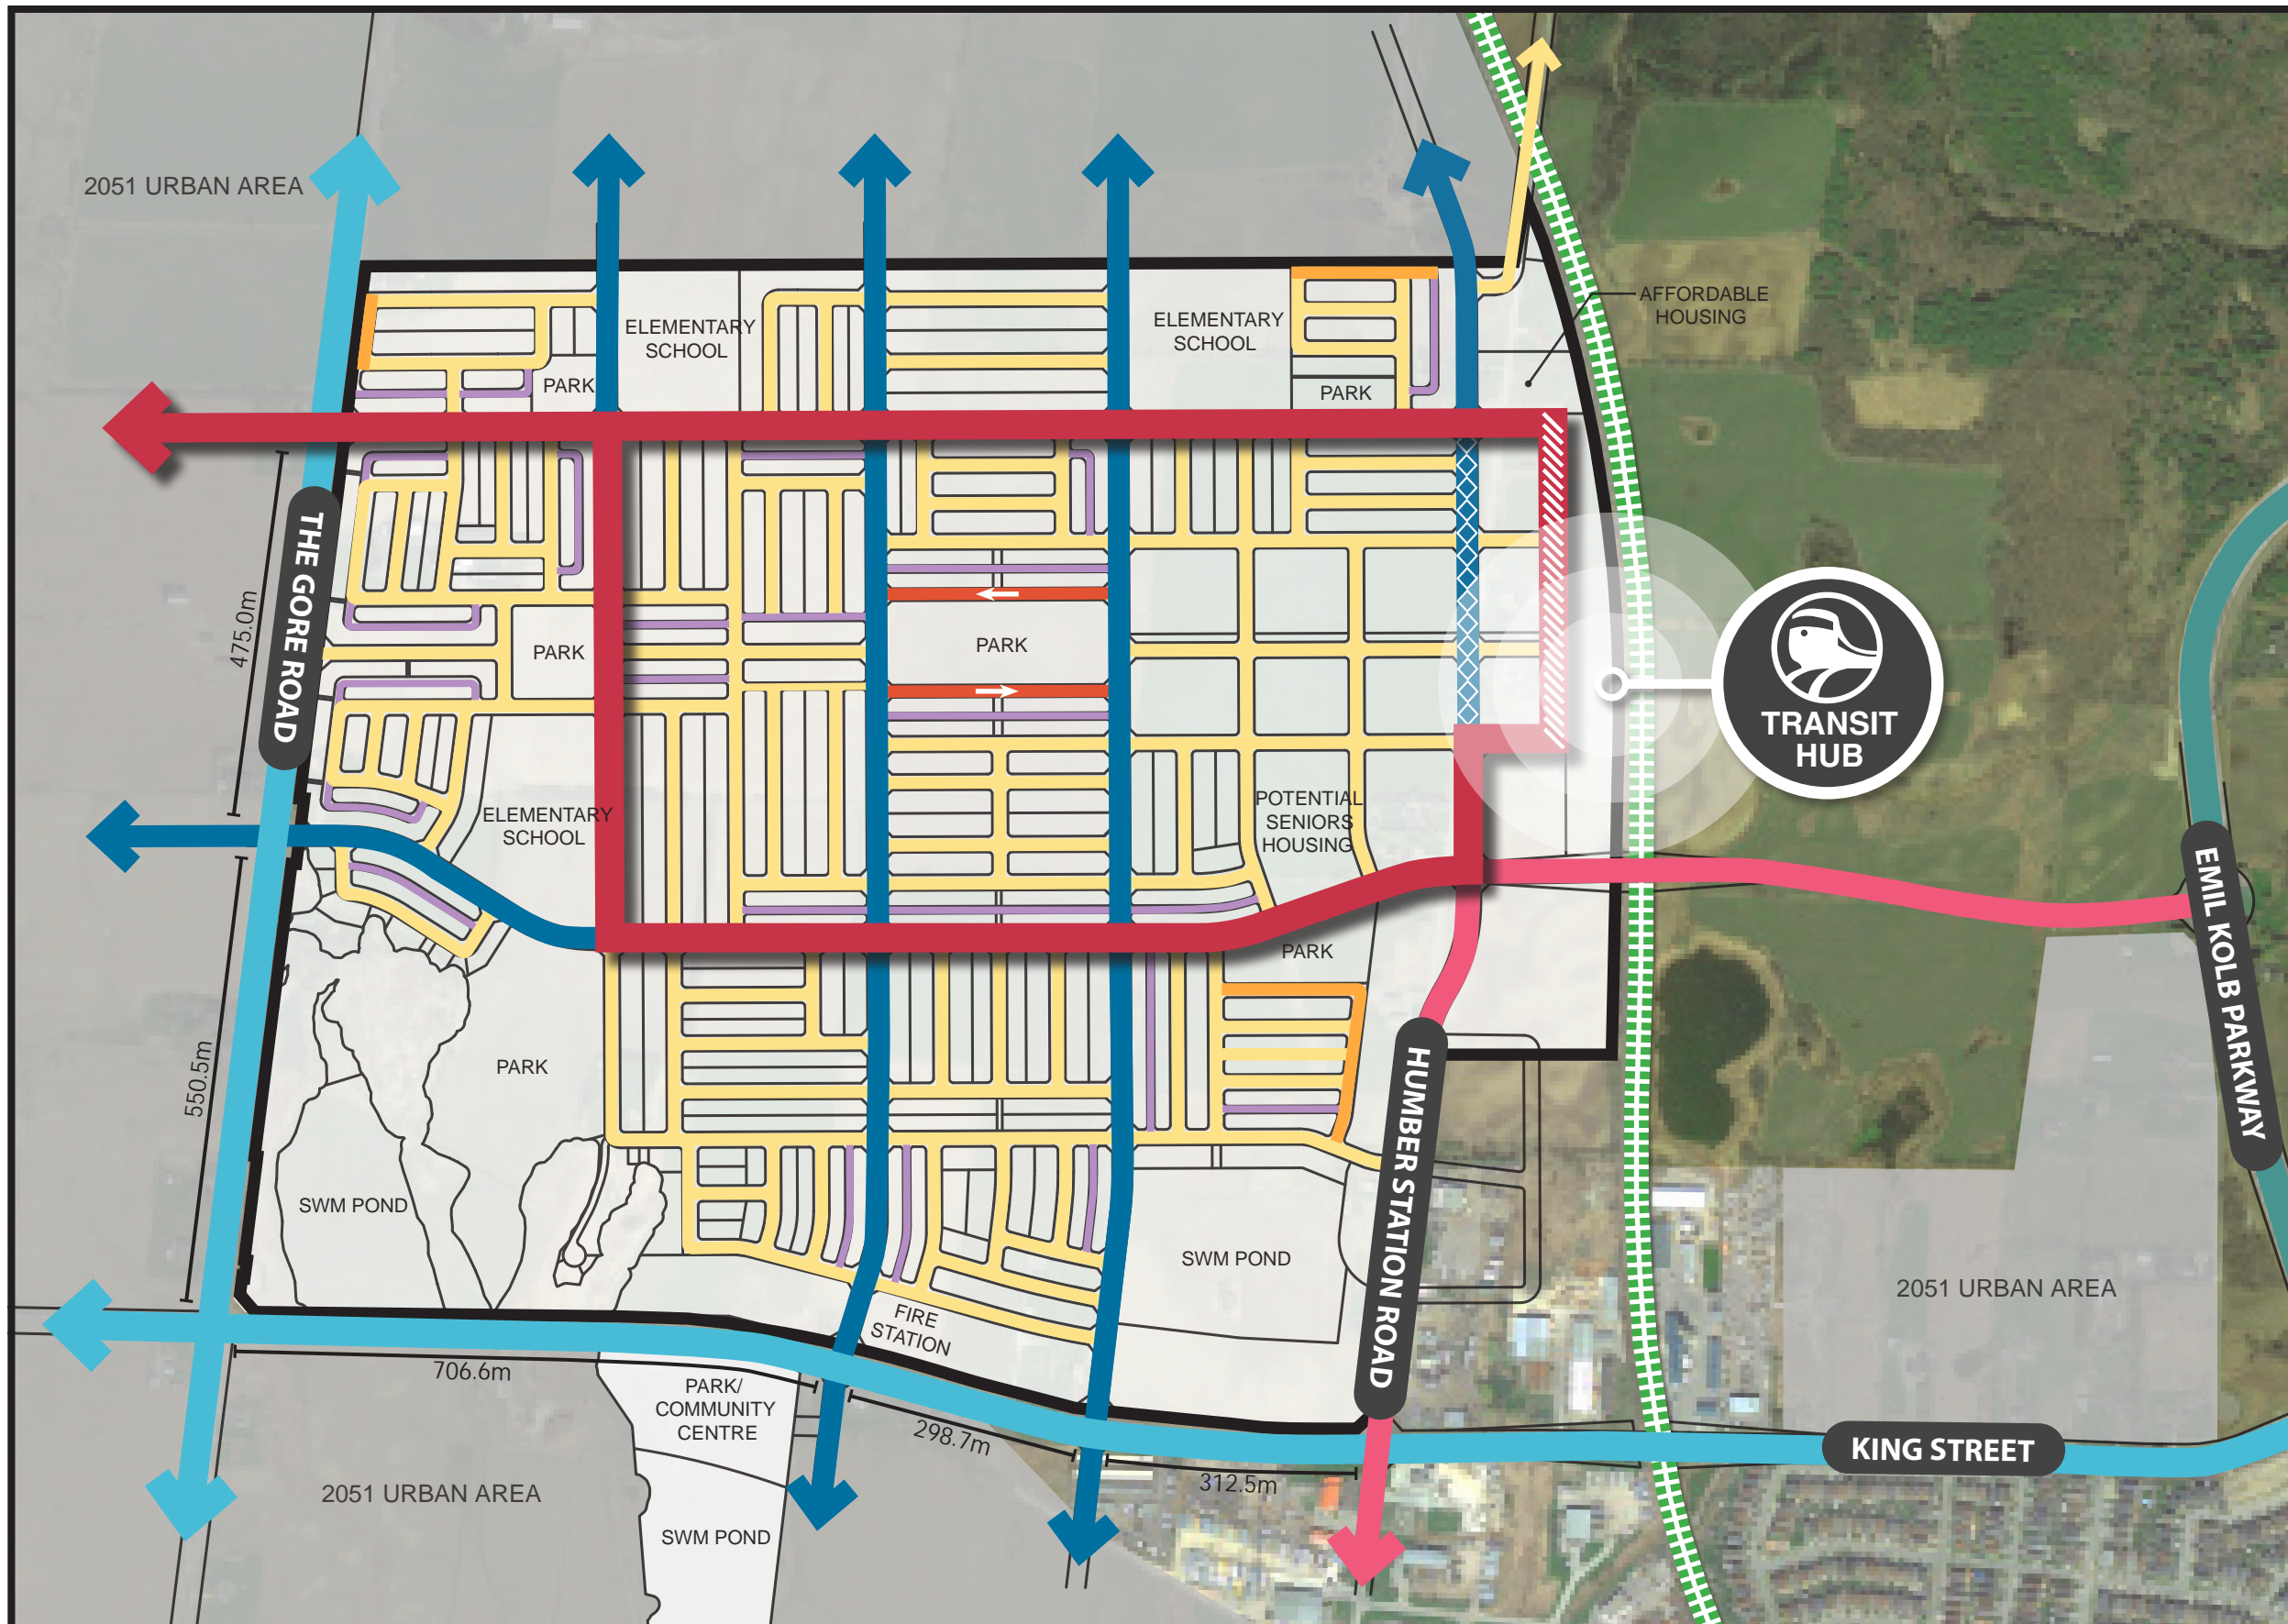





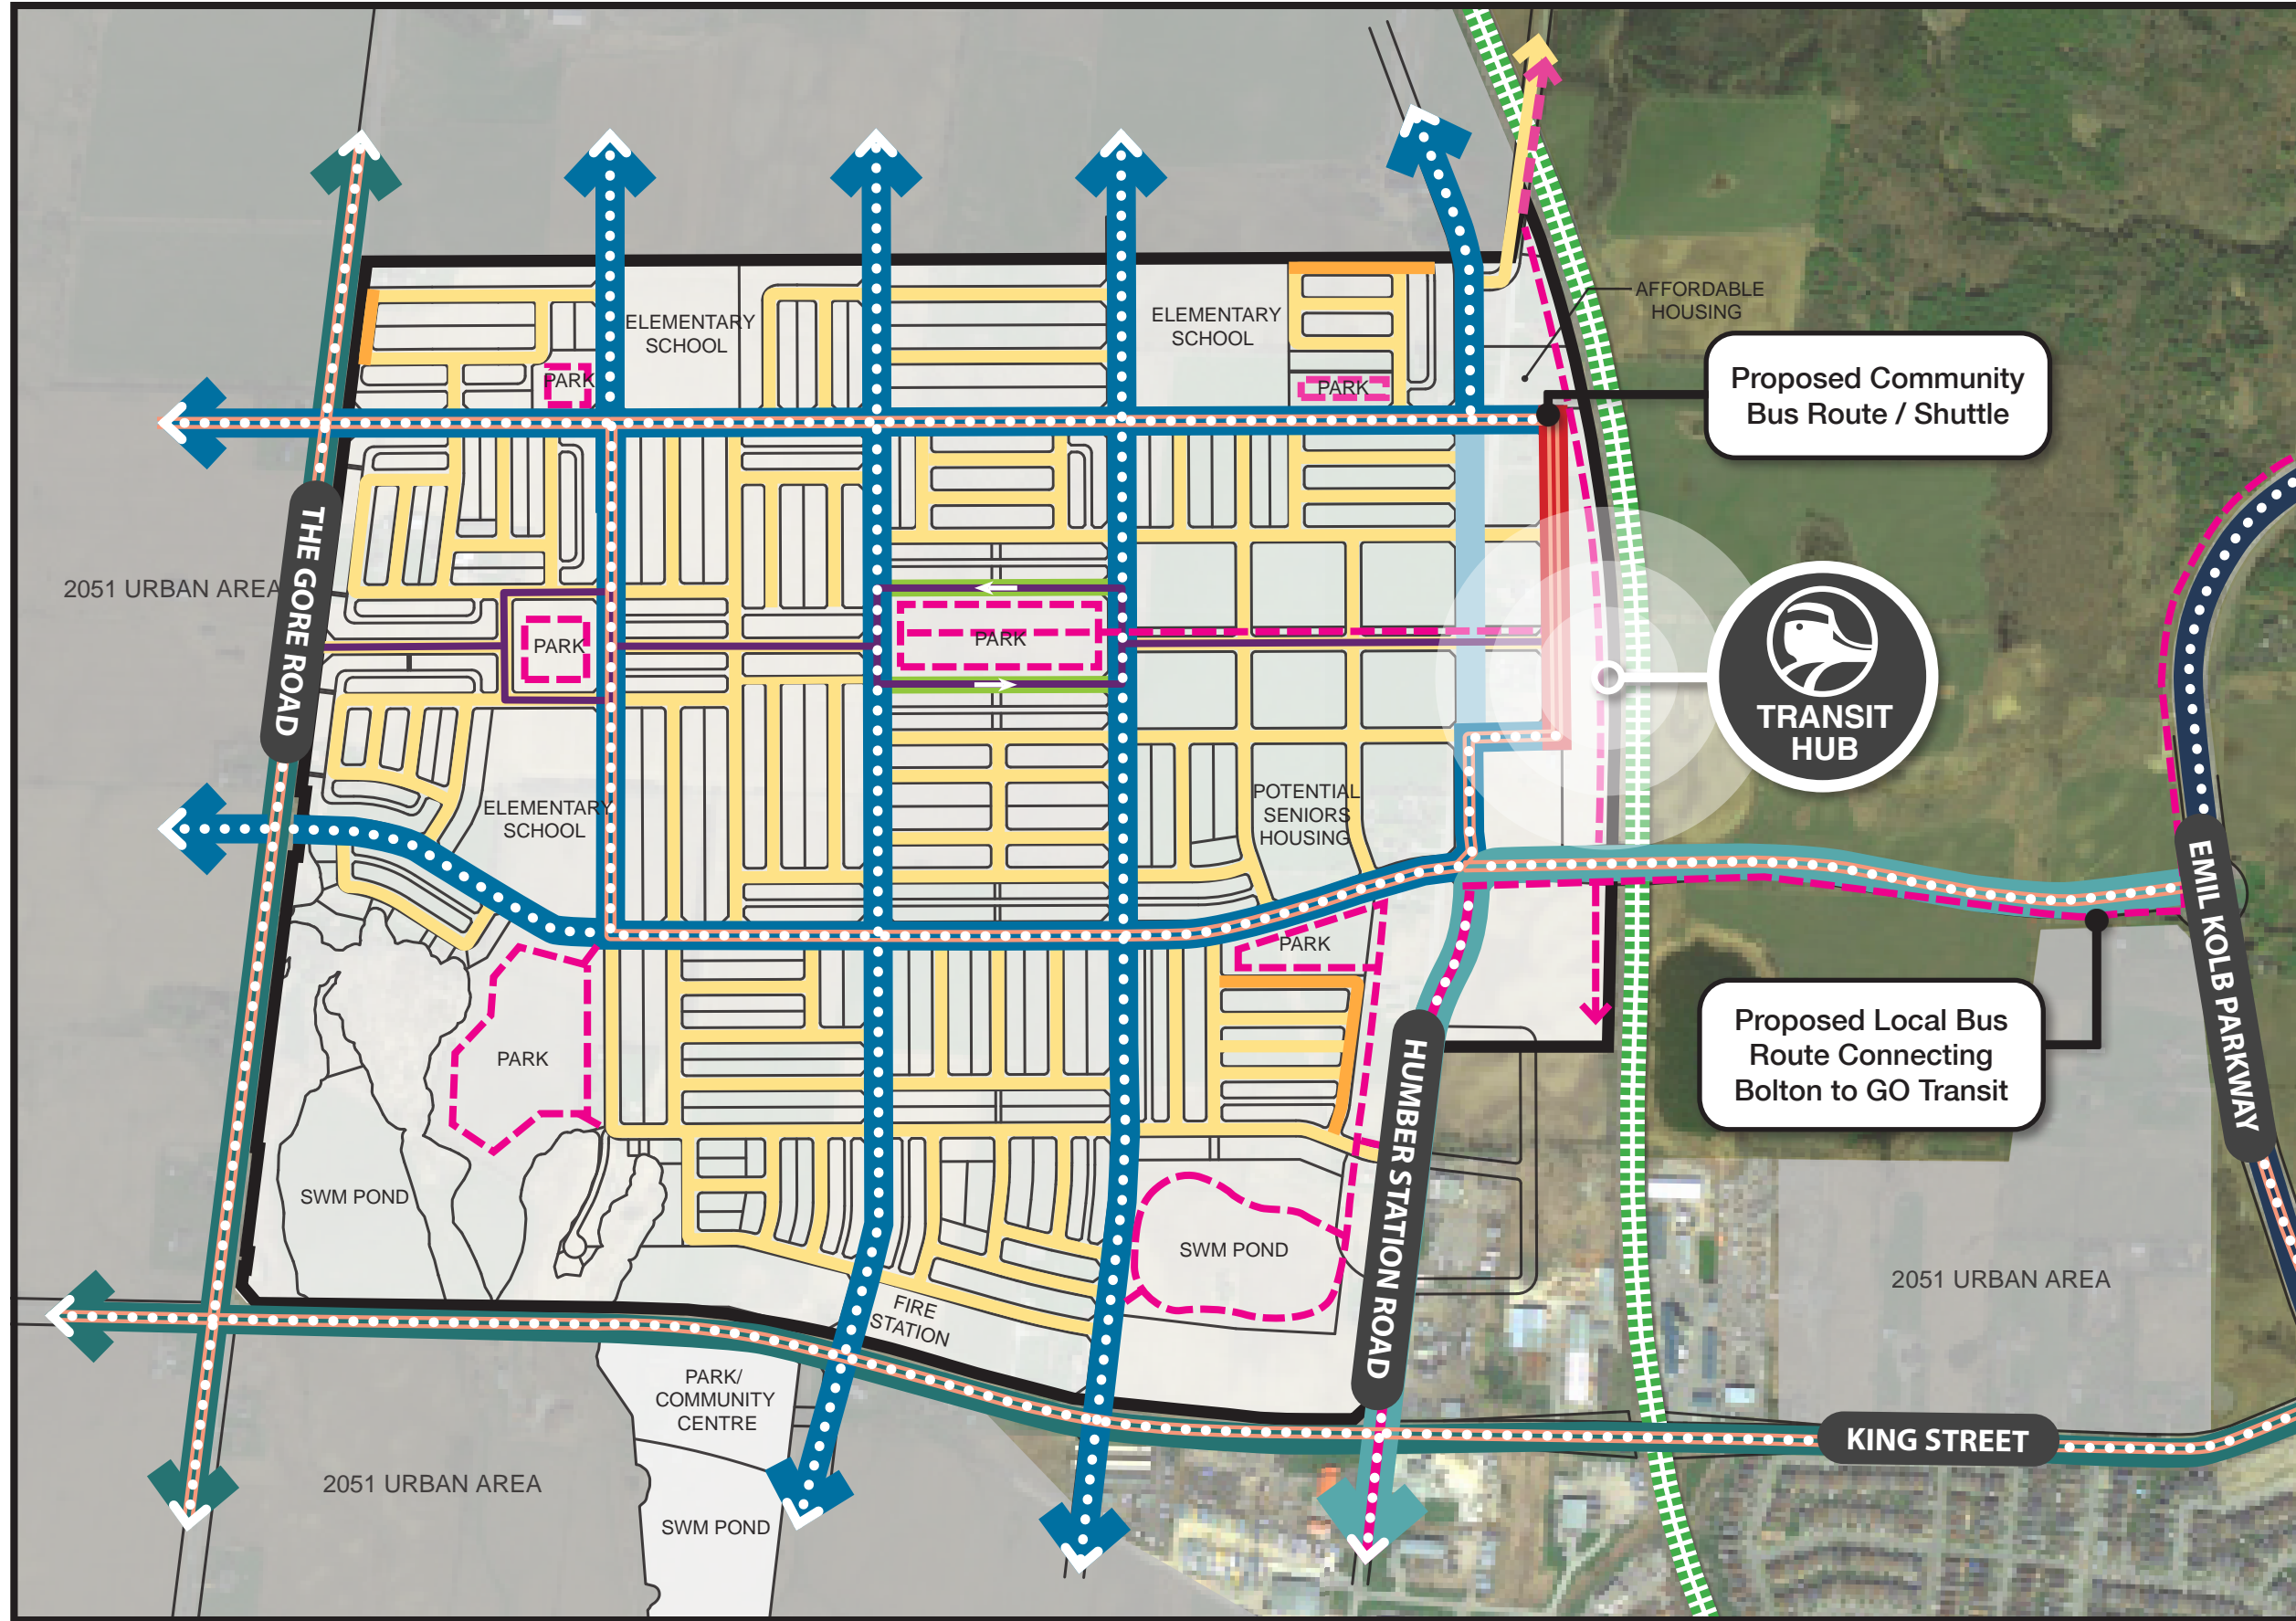










TOWN OF CALEDON  
PLANNING  
RECEIVED  
December 19, 2024



## 2. ACTIVE TRANSPORTATION & TRANSIT PLAN



### LEGEND

-  SITE BOUNDARY
-  REGIONAL ARTERIAL (45.0m)\*\*
-  REGIONAL ARTERIAL (30.0m)\*\*
-  TOWN ARTERIAL (26.0m)\*\*
-  TOWN COLLECTOR (22.0m)\*\*
-  TRANSIT STREET (22.0m)
-  MAIN STREET (22.0m)
-  LOCAL ROAD (18.0m)\*
-  WINDOW ROAD (16.0m)\*
-  ONE WAY ROAD (14.0m)\*
-  LANEWAY (8.0m)
-  EXISTING TRAIL NETWORK
-  PROPOSED TRAIL NETWORK
-  PROPOSED CYCLE TRACK
-  PROPOSED BUS ROUTE
-  PROPOSED MICRO-TRANSIT ROUTE
-  GO TRANSIT RAIL LINE


\* ALL LOCAL ROADS ARE DESIGNED TO HAVE SIDEWALKS.

\*\* ARTERIAL AND COLLECTOR ROADS TO BE DESIGNED TO PROVIDE SEPARATED CYCLING FACILITIES, BUS SERVICE, AND TWO-SIDED SIDEWALKS.





### 3. TRAILS, PARKS, PARKETTES & OPEN SPACE PLAN

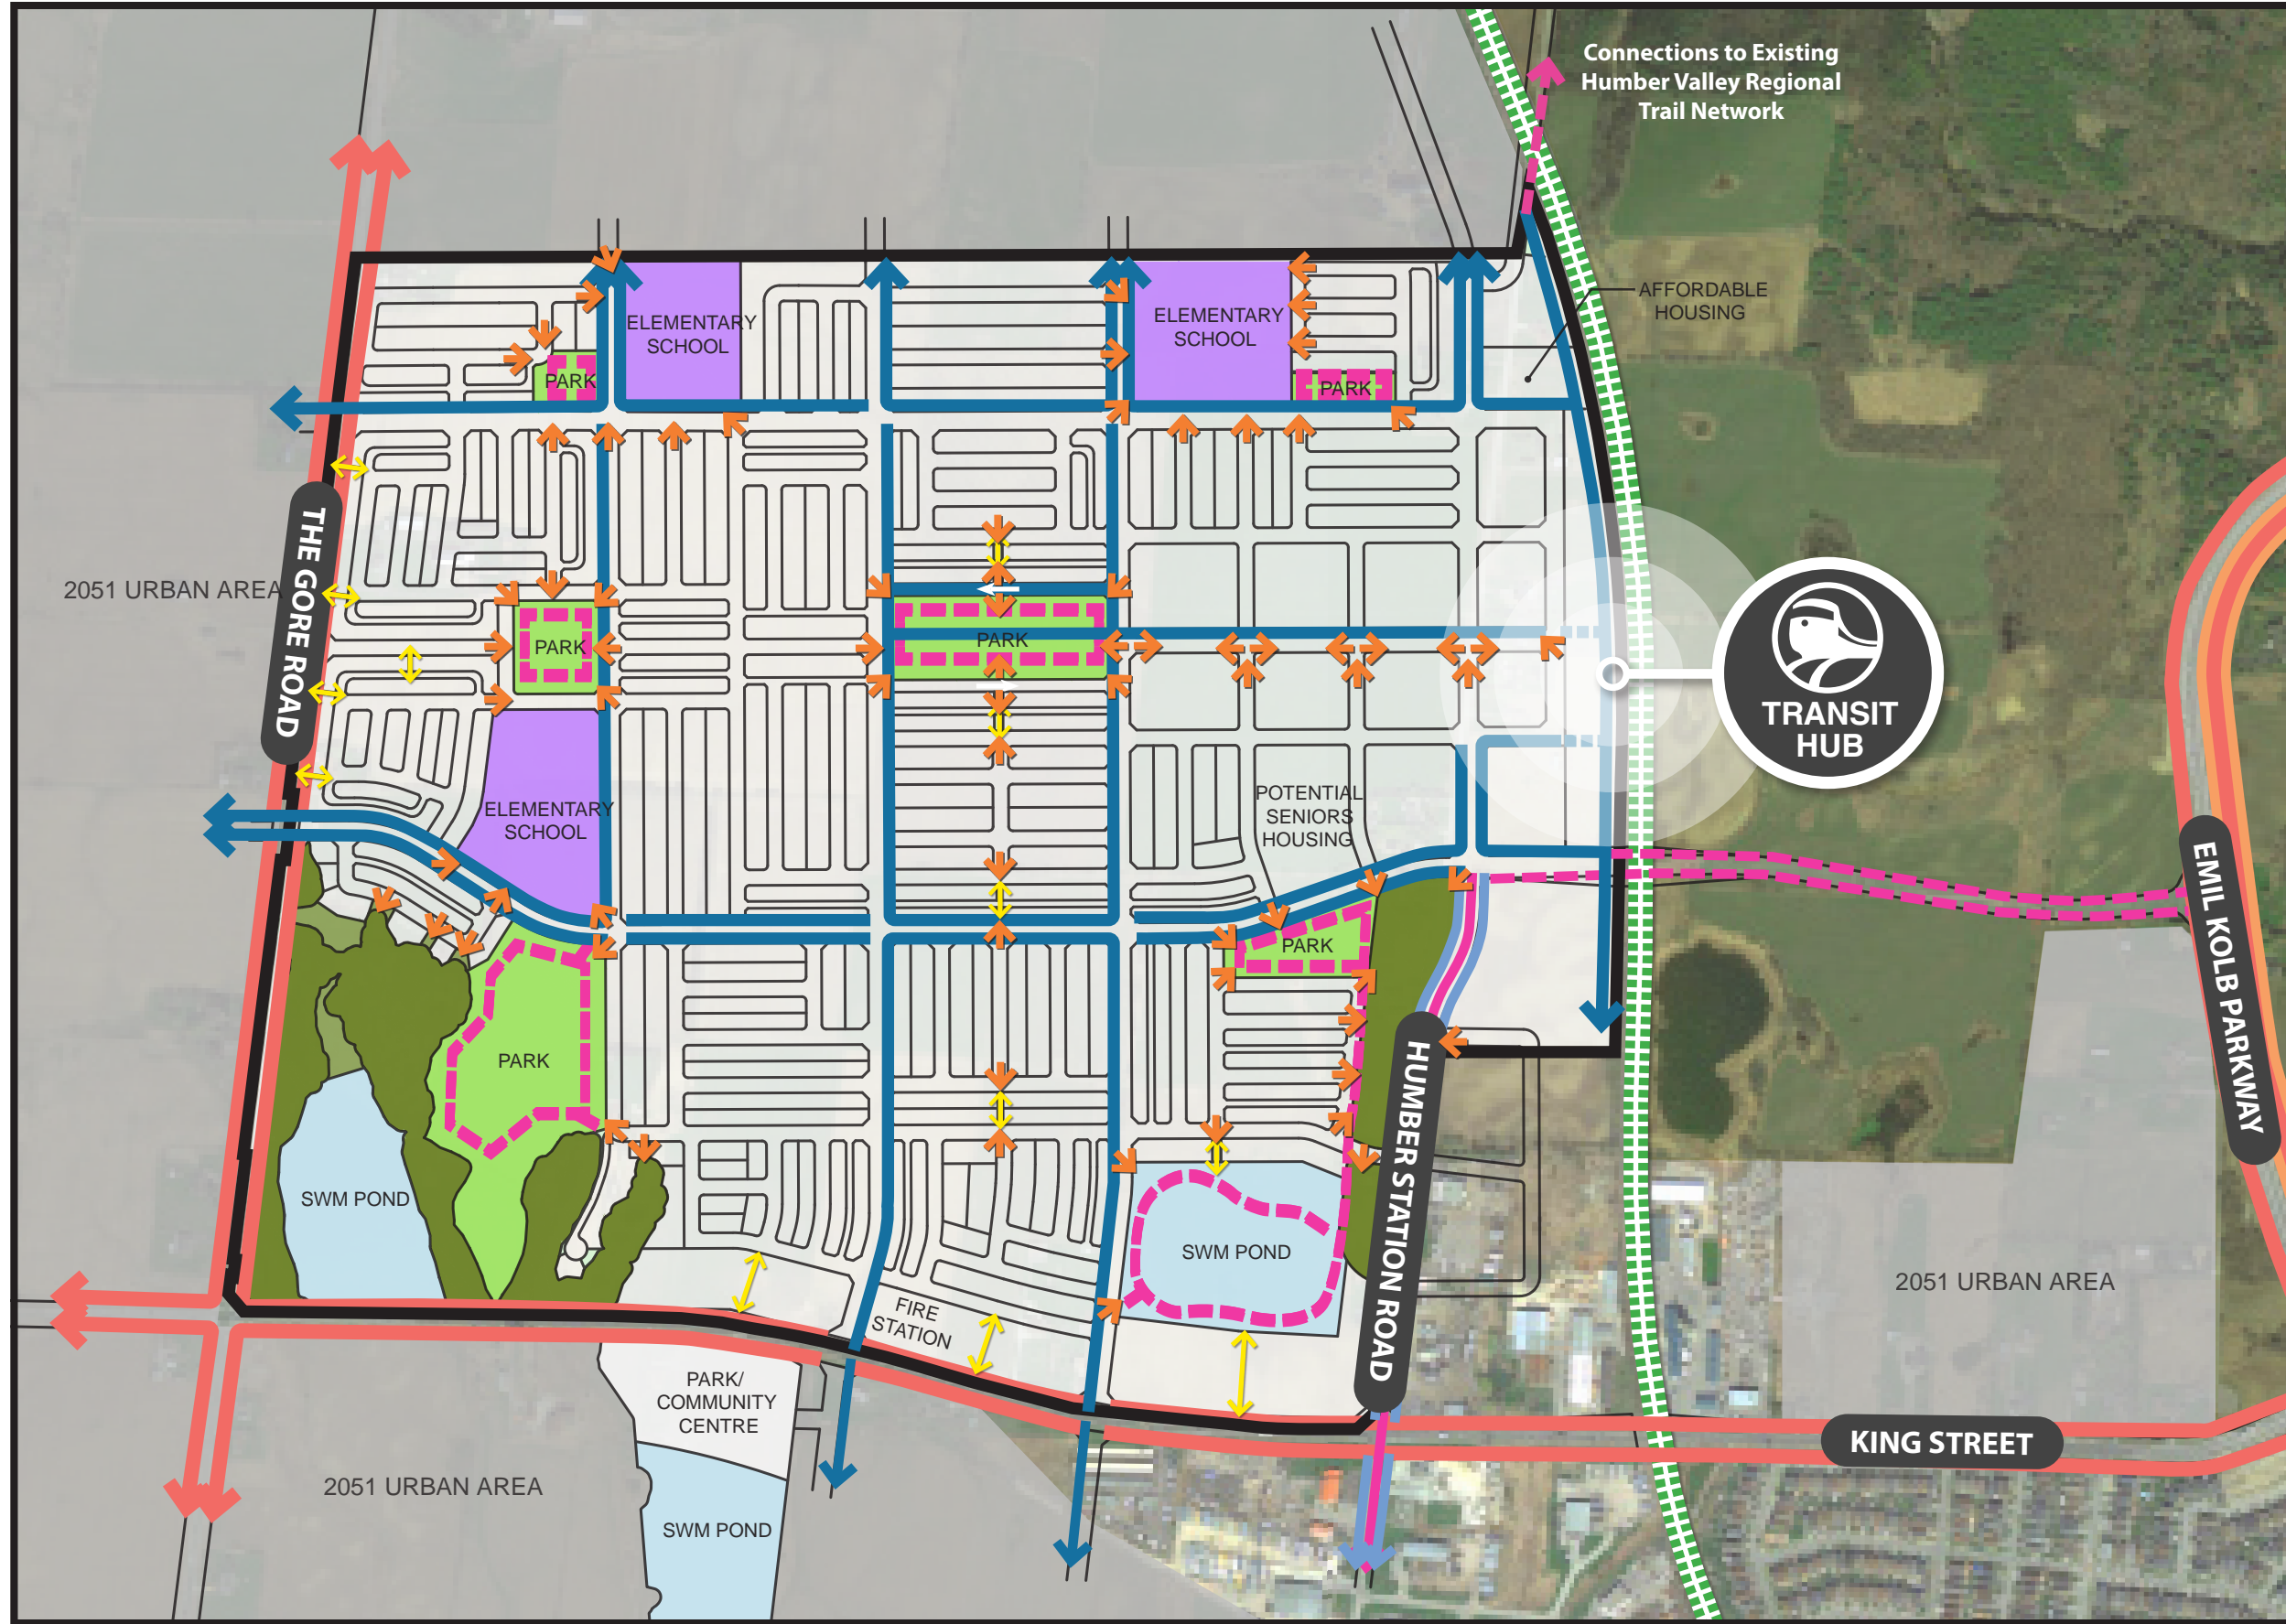

#### LEGEND

- SITE BOUNDARY
- EXISTING MULTI-USE PATH
- PROPOSED MULTI-USE TRAIL (IN BOULEVARD)
- POSSIBLE CYCLING EXTENTION INTO GROWTH AREAS
- PROPOSED CYCLE TRACK (IN BOULEVARD)
- EXISTING TRAIL NETWORK
- PROPOSED TRAIL NETWORK
- PEDESTRIAN MID-BLOCK CONNECTION
- POTENTIAL VIEW
- PARK / PARKETTE
- SWM POND
- VISTA BLOCK
- ENVIRONMENTAL POLICY AREA (EPA)
- EPA ENHANCEMENT
- GO TRANSIT RAIL LINE

