


TOWN OF CALEDON
PLANNING
RECEIVED
October 8, 2024

LEGEND

- PROPERTY LINE
- EXISTING CHAIN LINK FENCE
- EXISTING BOARD FENCE
- 1.2m HT. METAL FENCE
- 1.8m HT. PRIVACY WOOD FENCE
- EXISTING TREES
- DECIDUOUS TREES
- CONIFEROUS TREES
- SHRUBS/PERENNIALS
- ASPHALT PAVING
- CONCRETE PAVING - PEDESTRIAN
- CONCRETE PAVING - VEHICULAR
- UNIT PAVING
- ARTIFICIAL TURF
- SOD
- RETAINING WALL
- BENCH
- BIKE RINGS

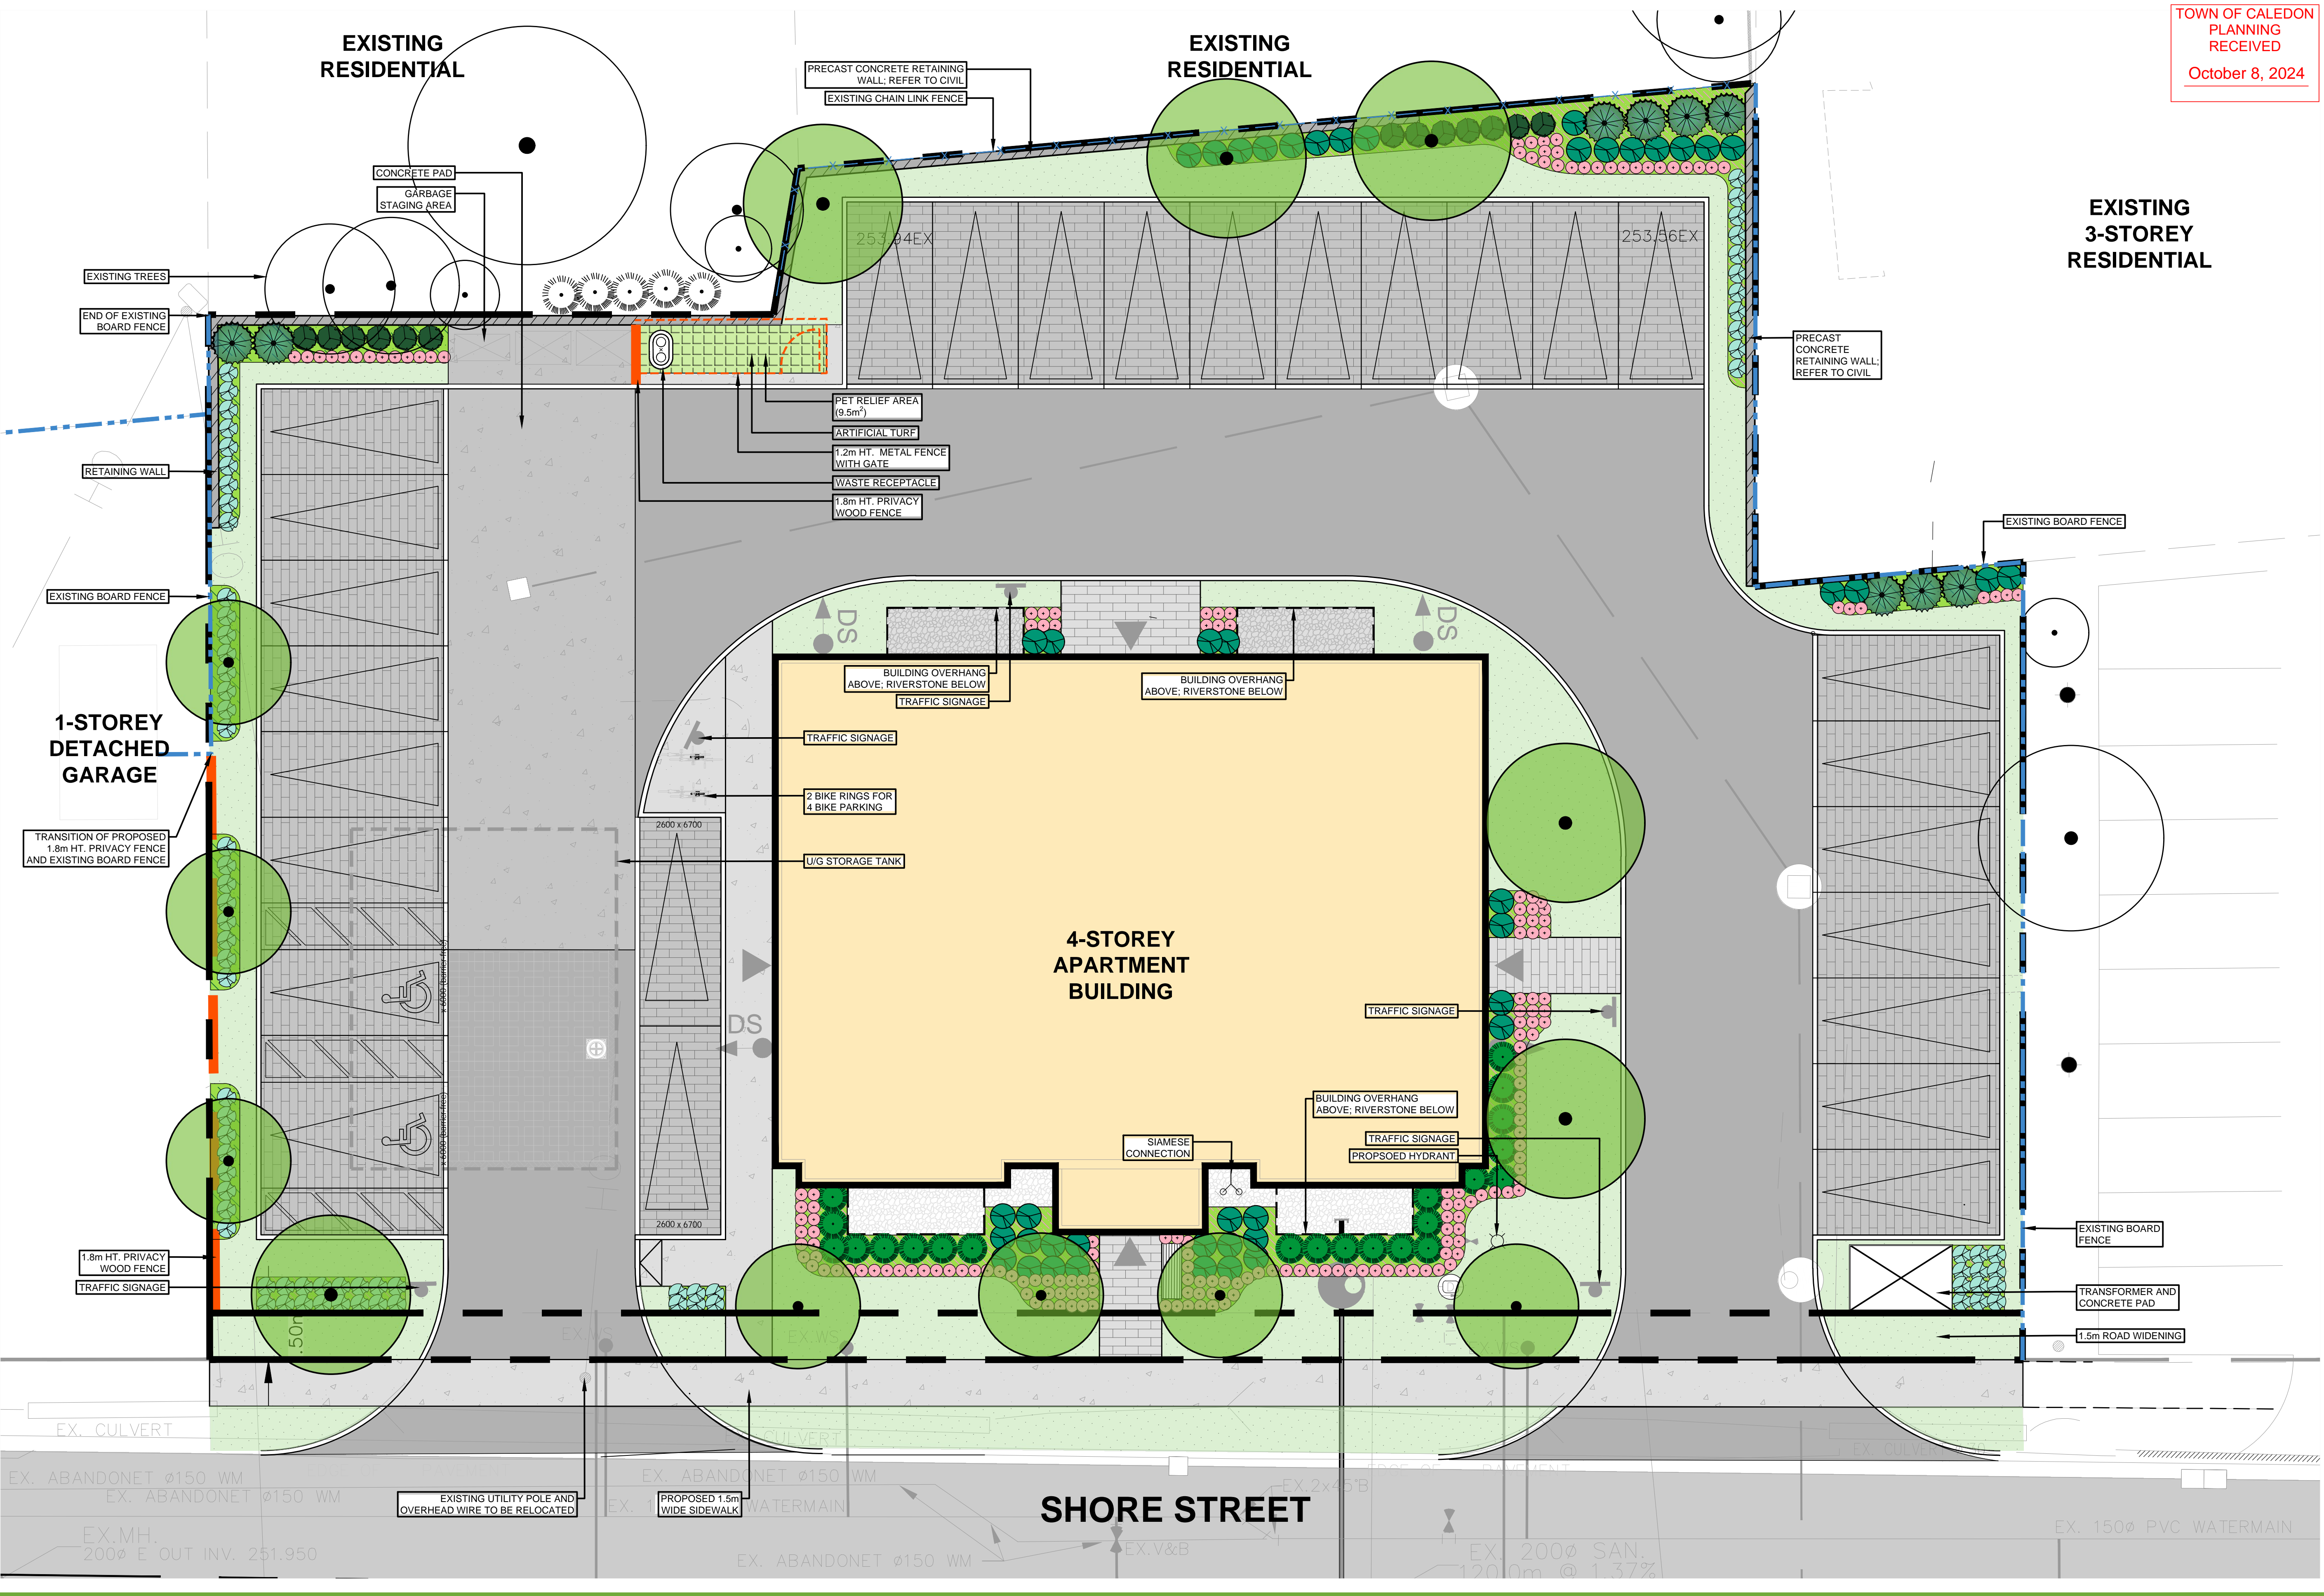

1:100
24" x 36"

landscape planning
LANDSCAPE ARCHITECTS

15, 21 & 27 SHORE STREET, CALEDON, ON
CONCEPTUAL LANDSCAPE PLAN FOR ZONING BY-LAW
AUGUST 2024