




ALLOA COMMUNITY Town of Caledon

Park Facility Fit Plans

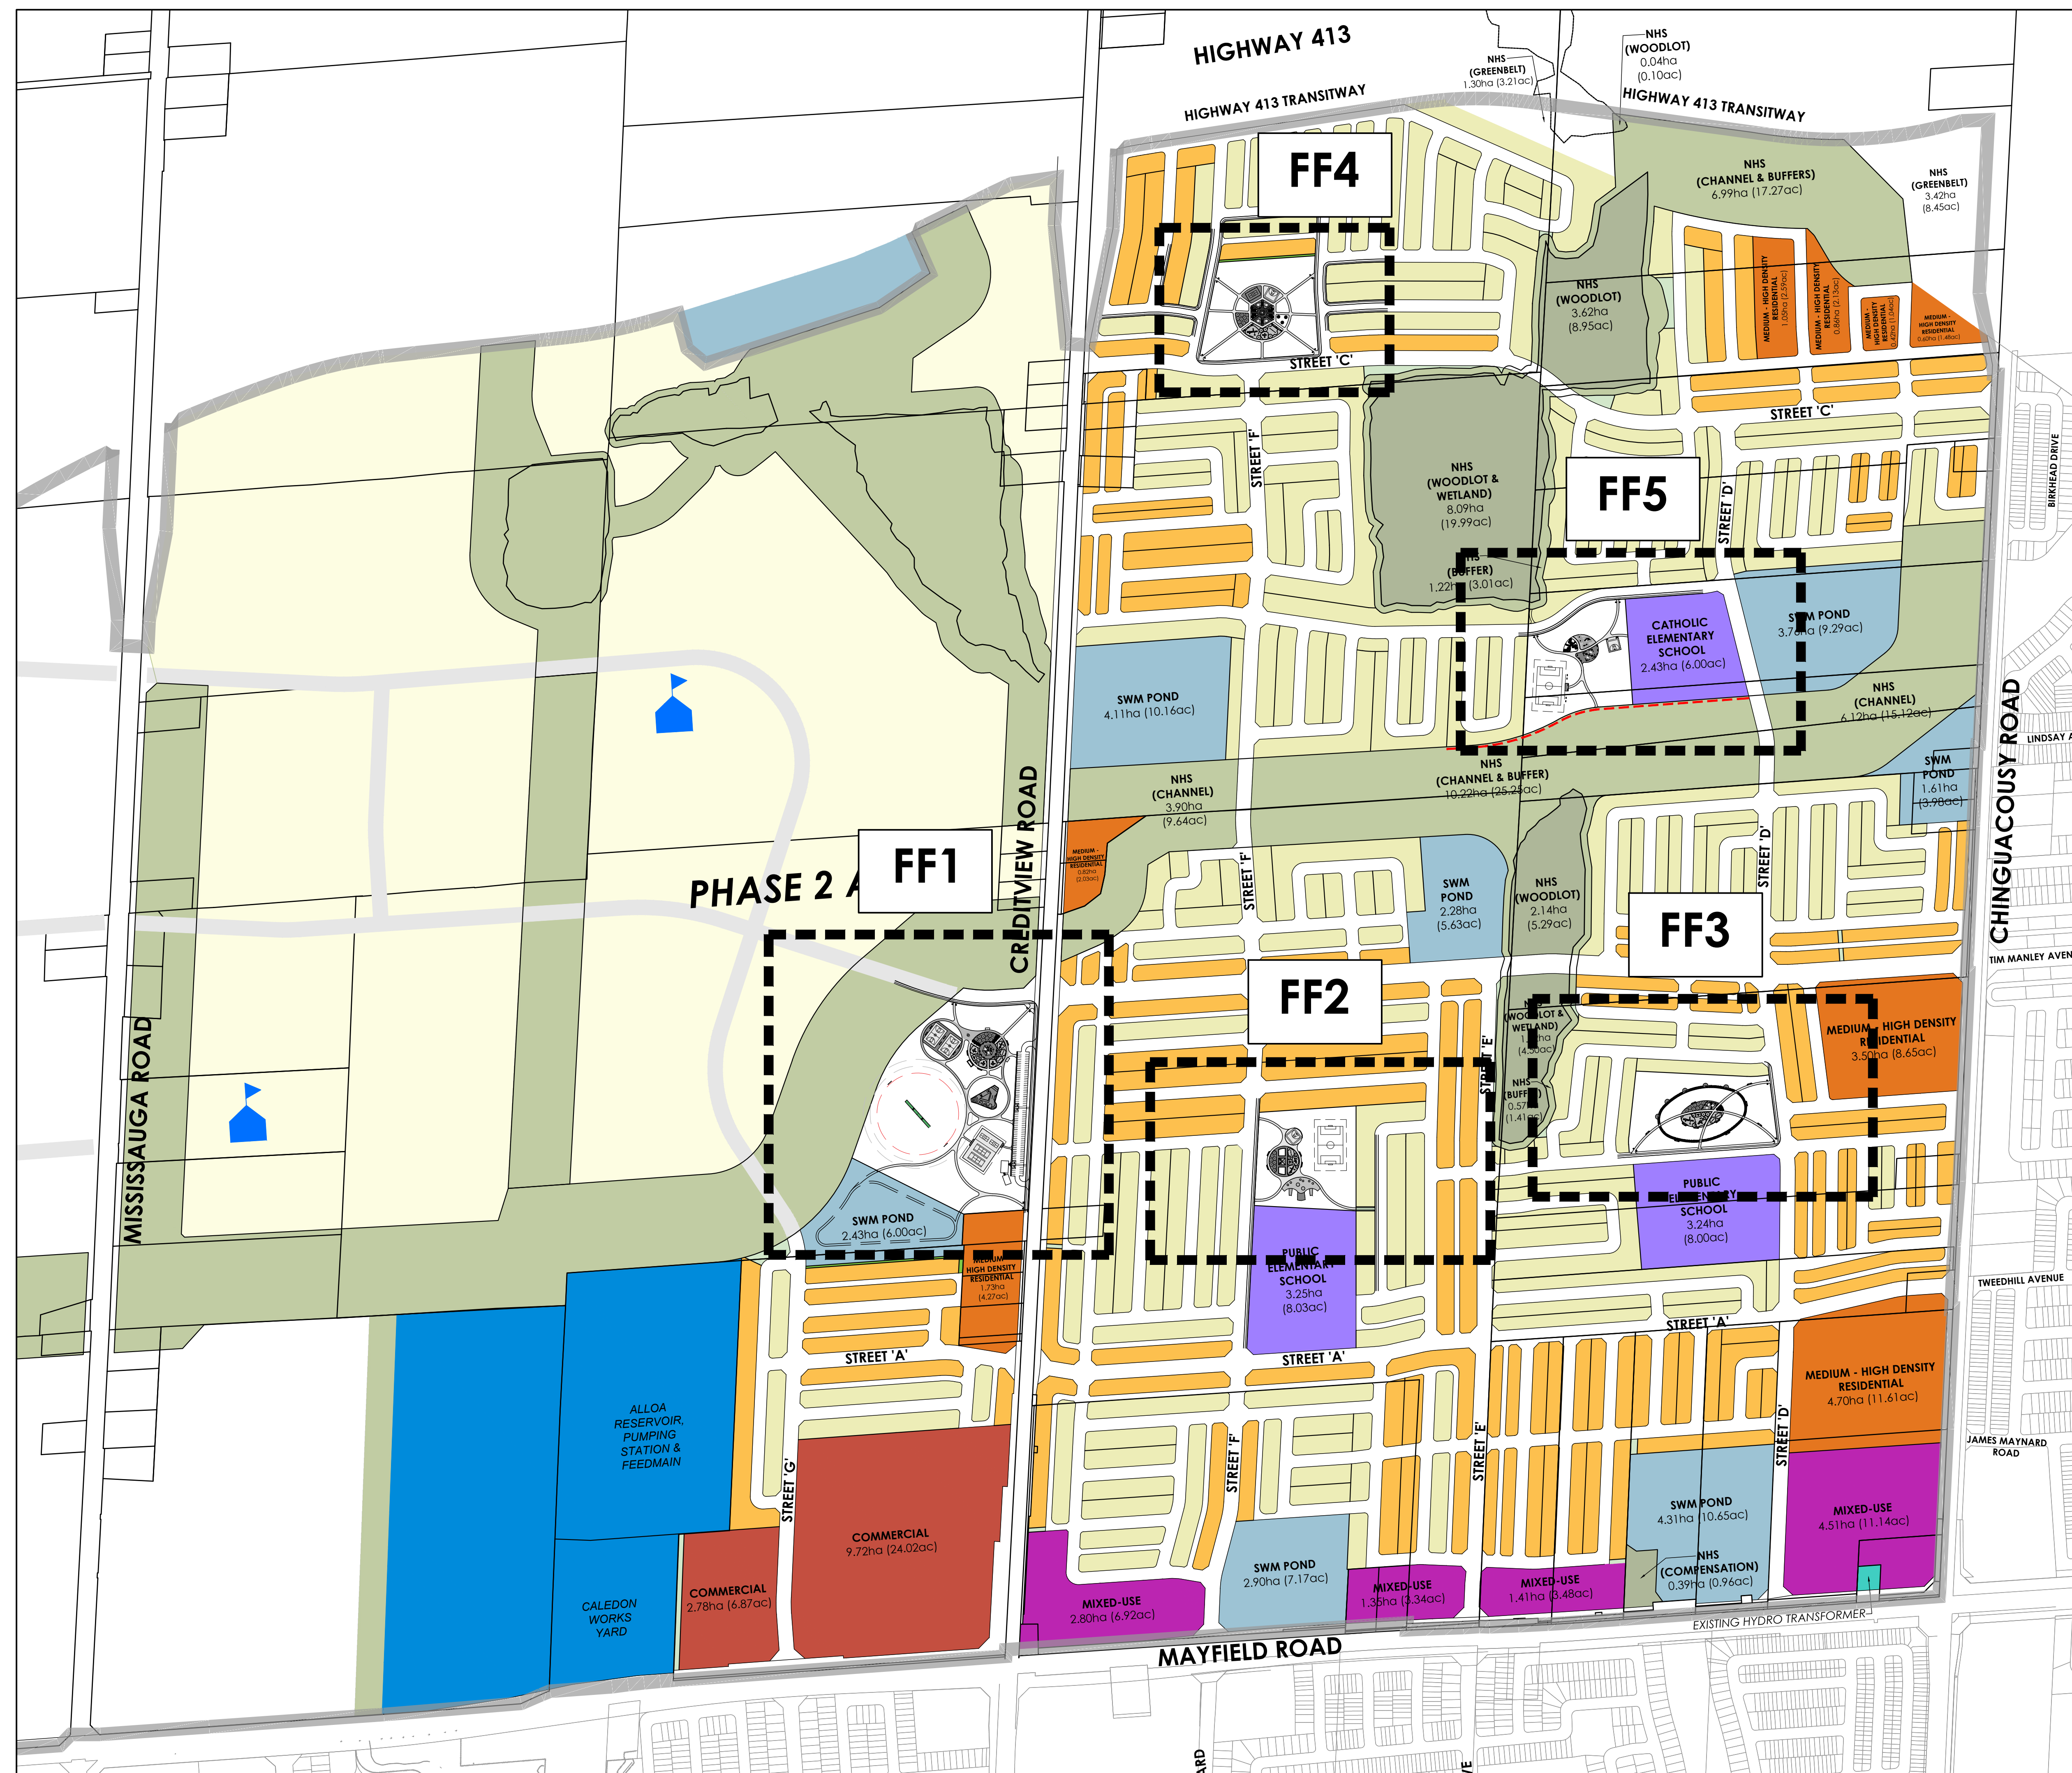

TOWN OF CALEDON
PLANNING
RECEIVED
Dec 19, 2024

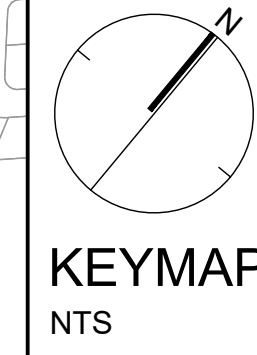

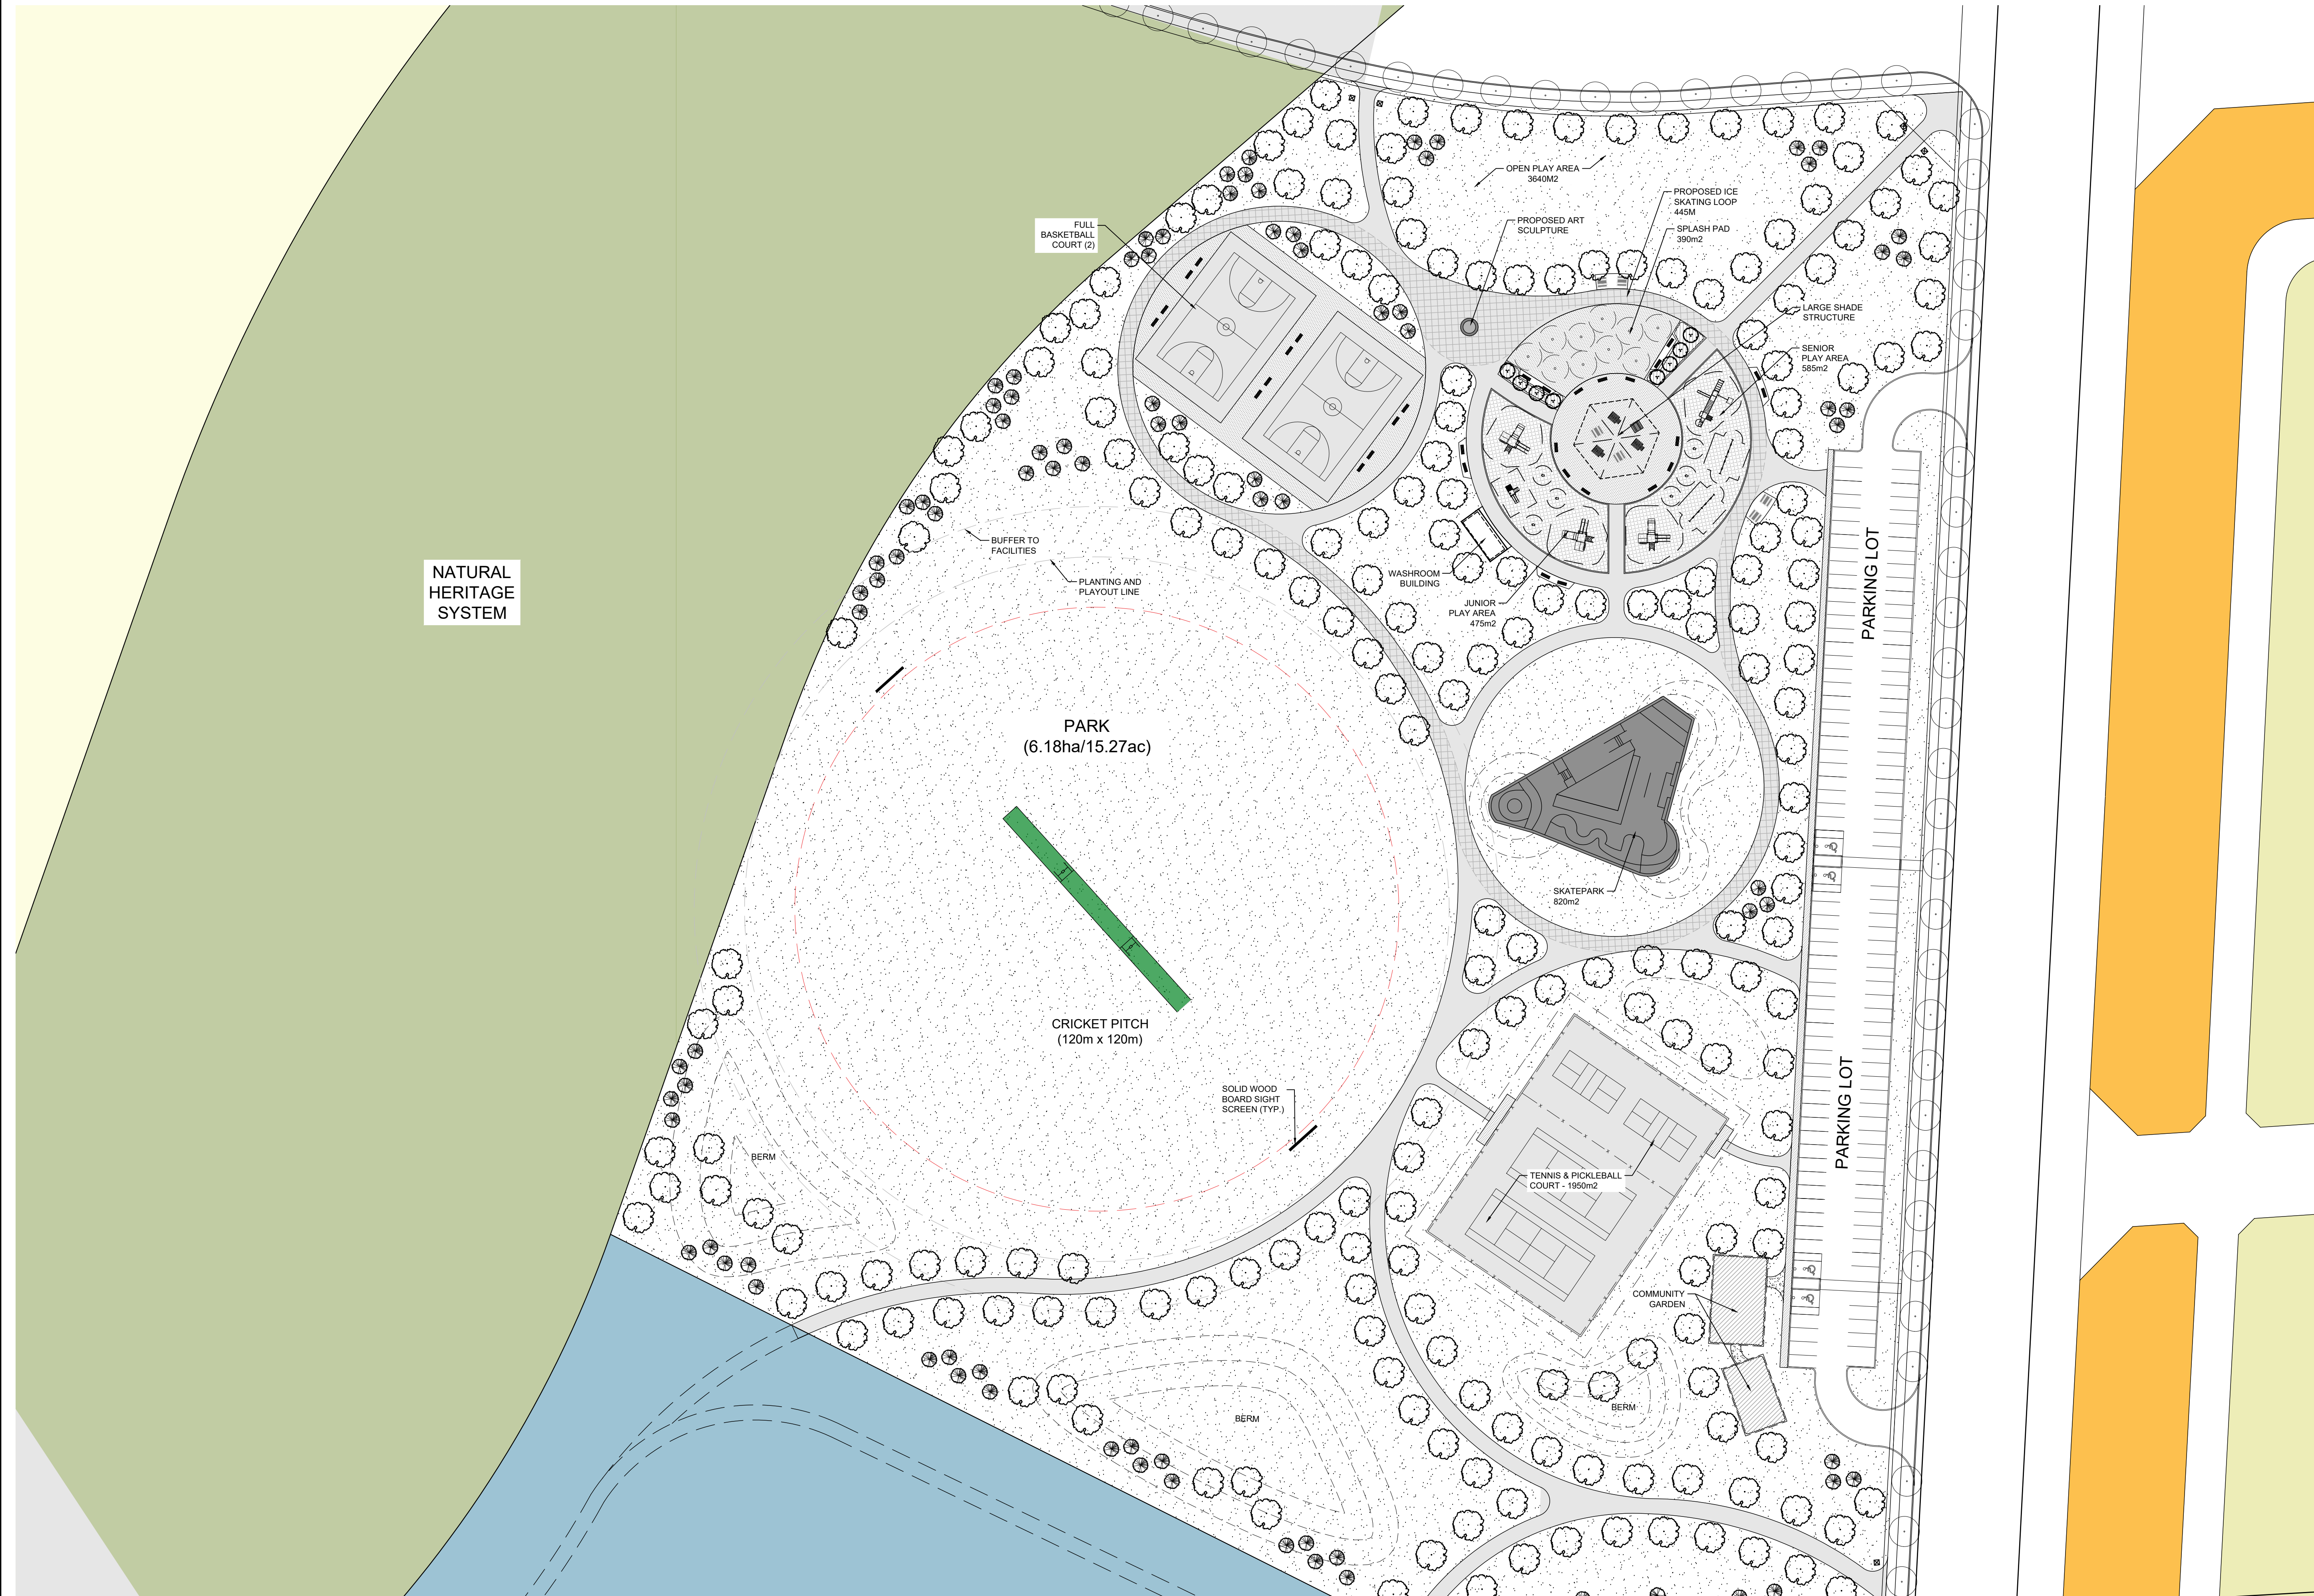


KEY MAP

LEGEND

REVISIONS

No.	Description	Date
1	Issued for...	Aug 29/24

CITY APPROVAL STAMP

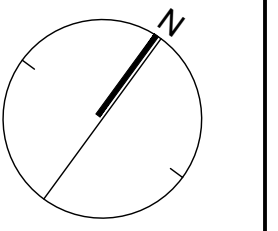

NAK
design strategies

421 RONCESVALLES AVENUE, TORONTO, ON M8R 2N1 CANADA
T 416.340.8700 F 416.340.7100 NAKDESIGNSTRATEGIES.COM




PROJECT
**ALLOA COMMUNITY
PARK FACILITY FIT PLAN**
Caledon, Ontario

OWNER

TITLE

DATE: JUL 29/24
SCALE: 1:600
DRAWN: MC
CHECKED: MC
JOB NO.: 24-056

SHEET
FF1

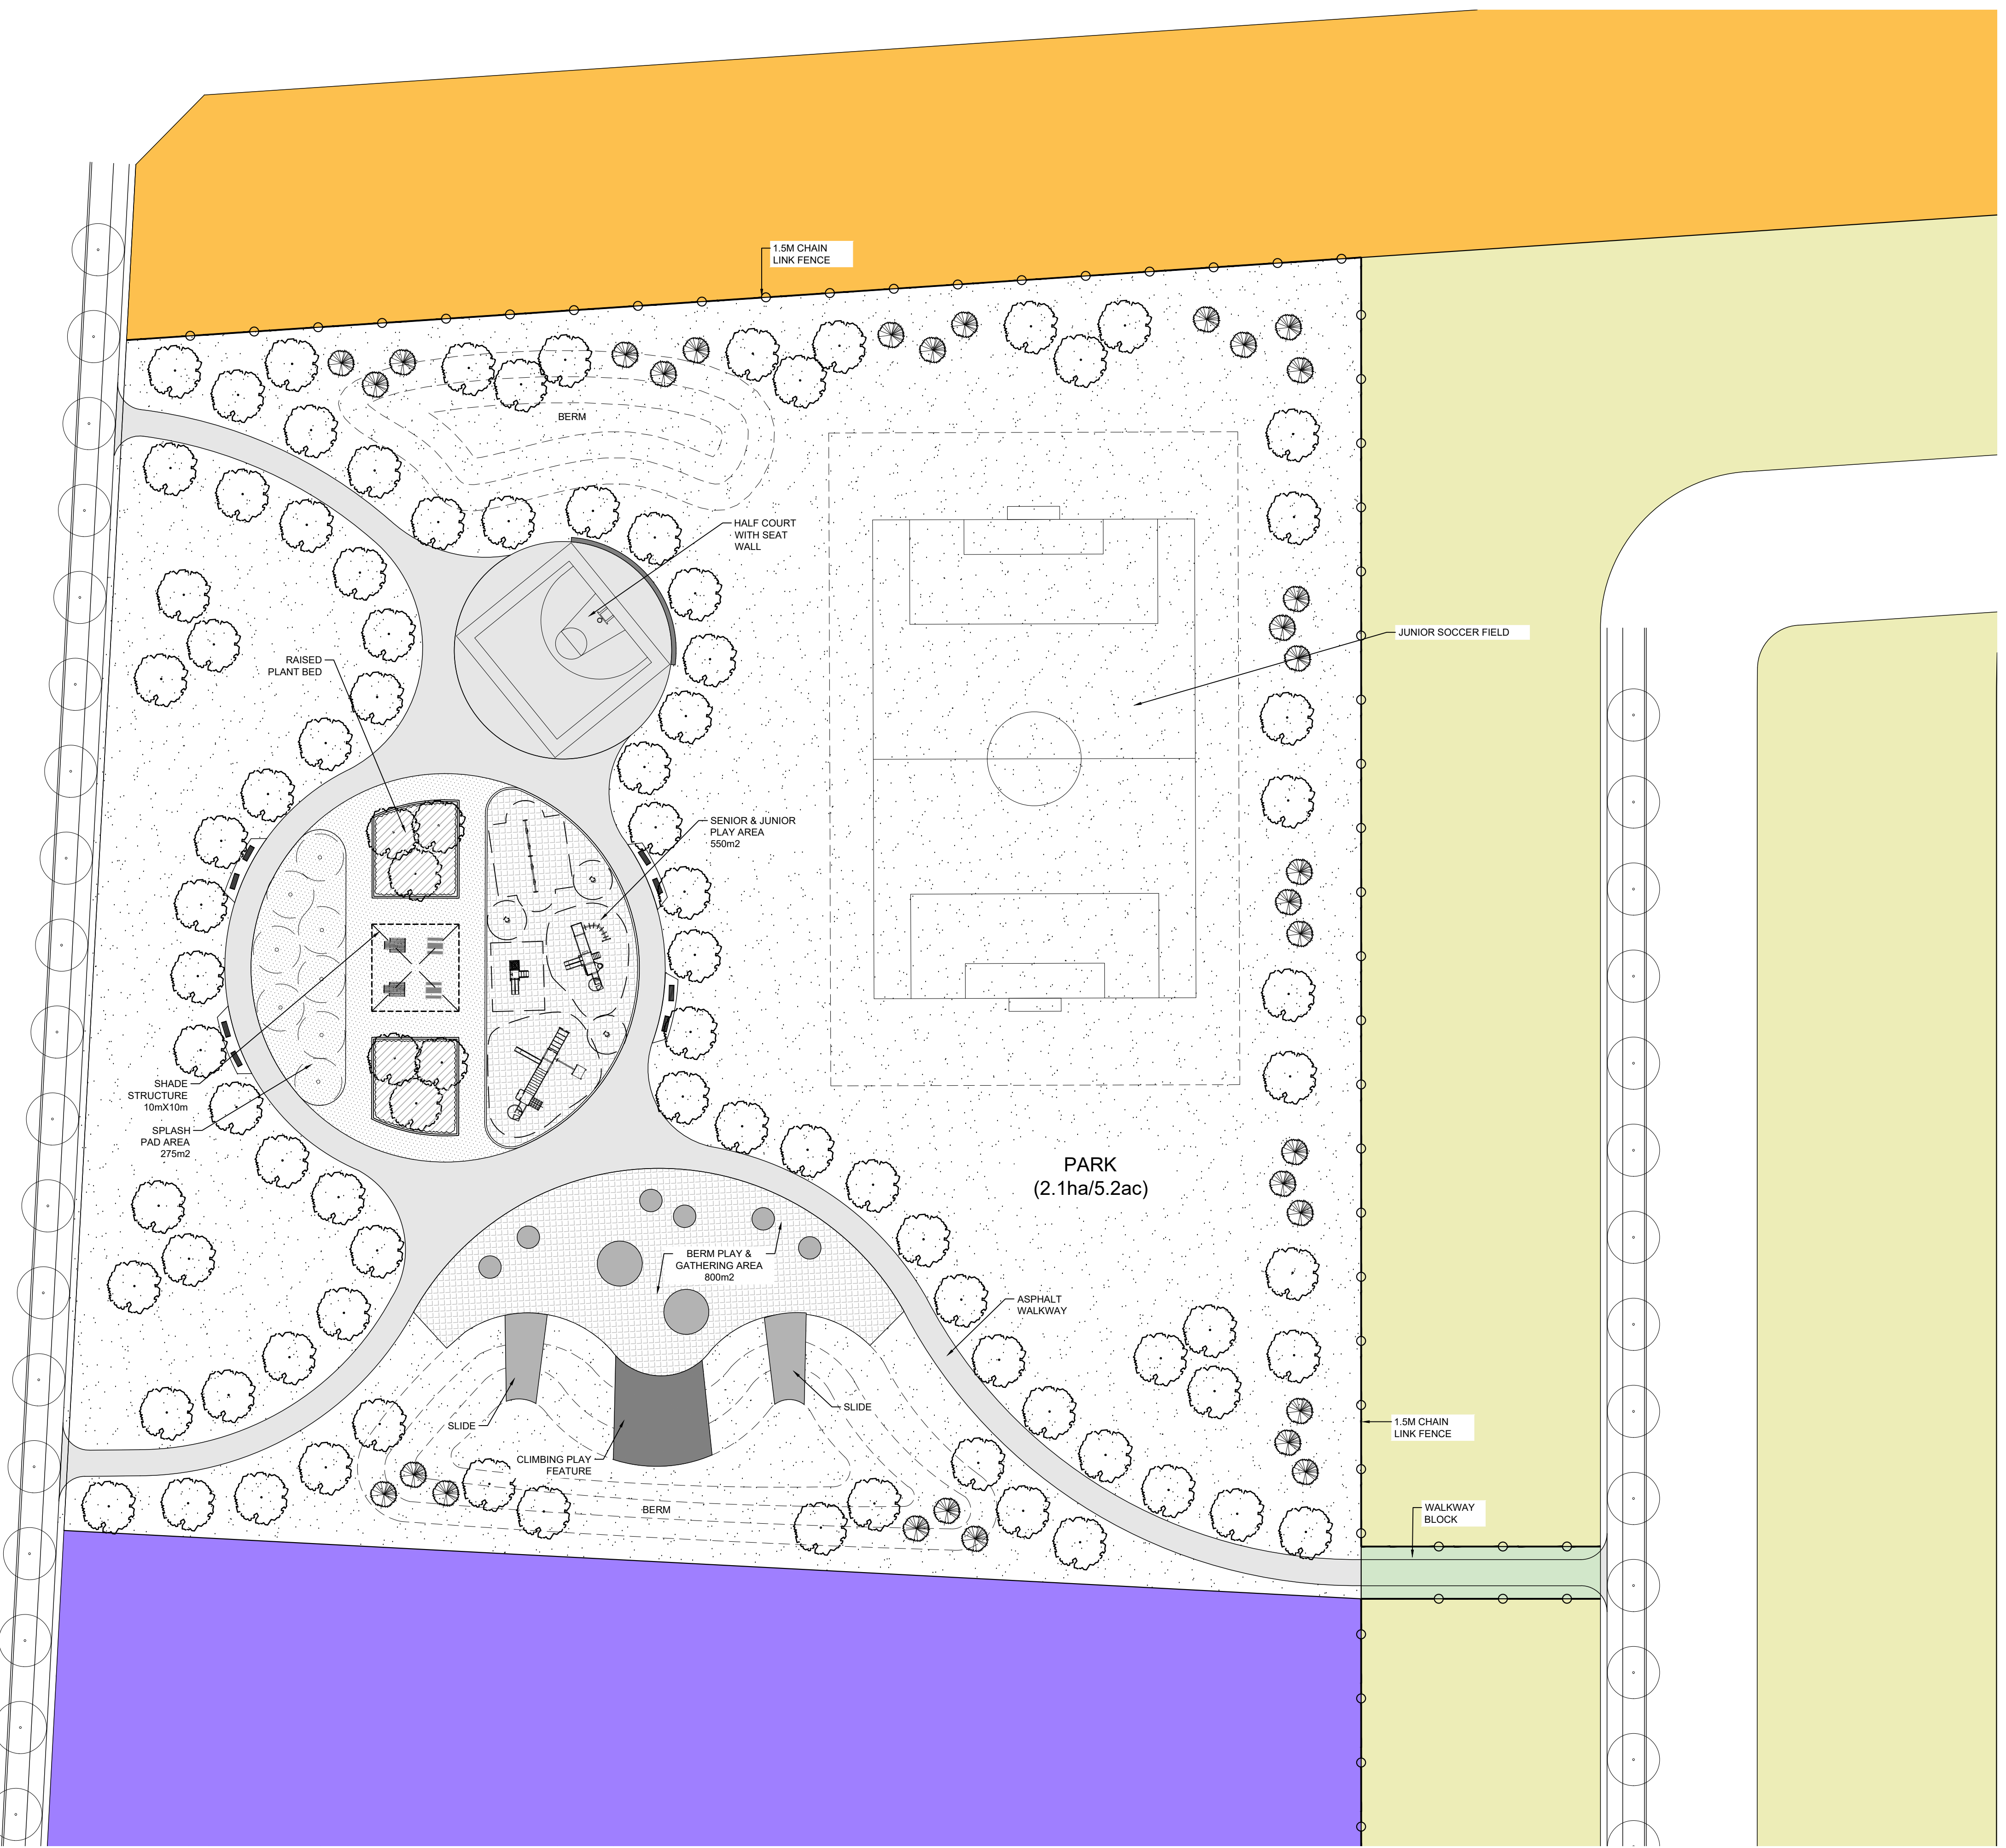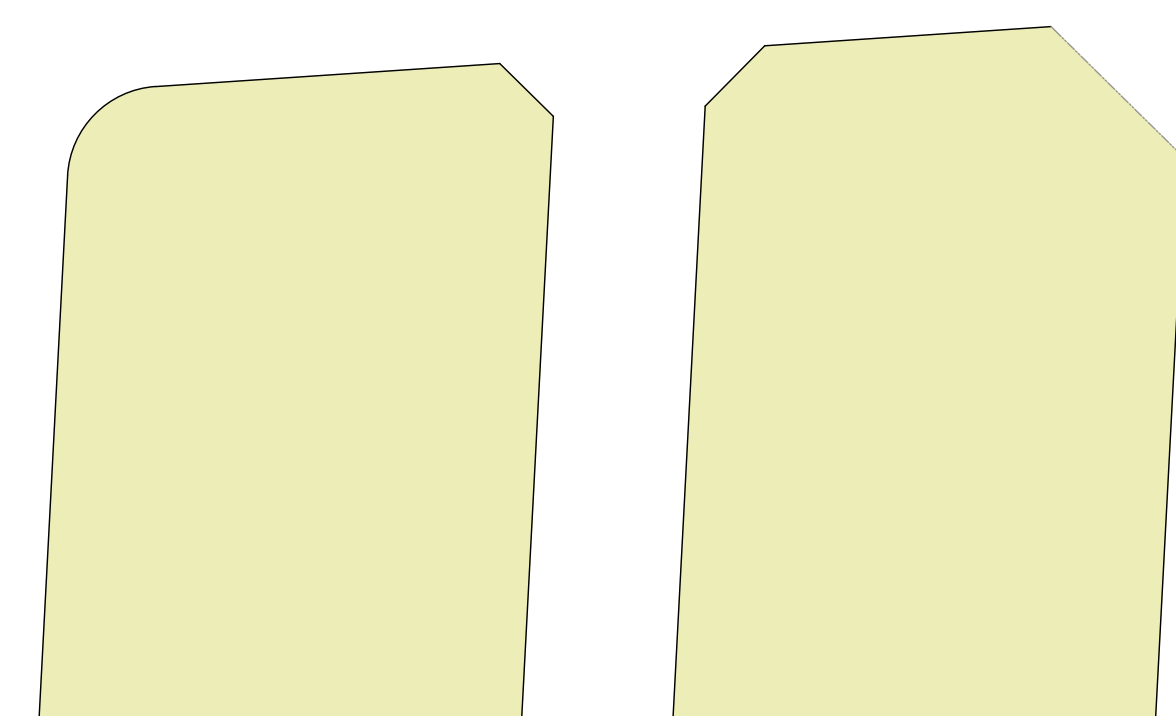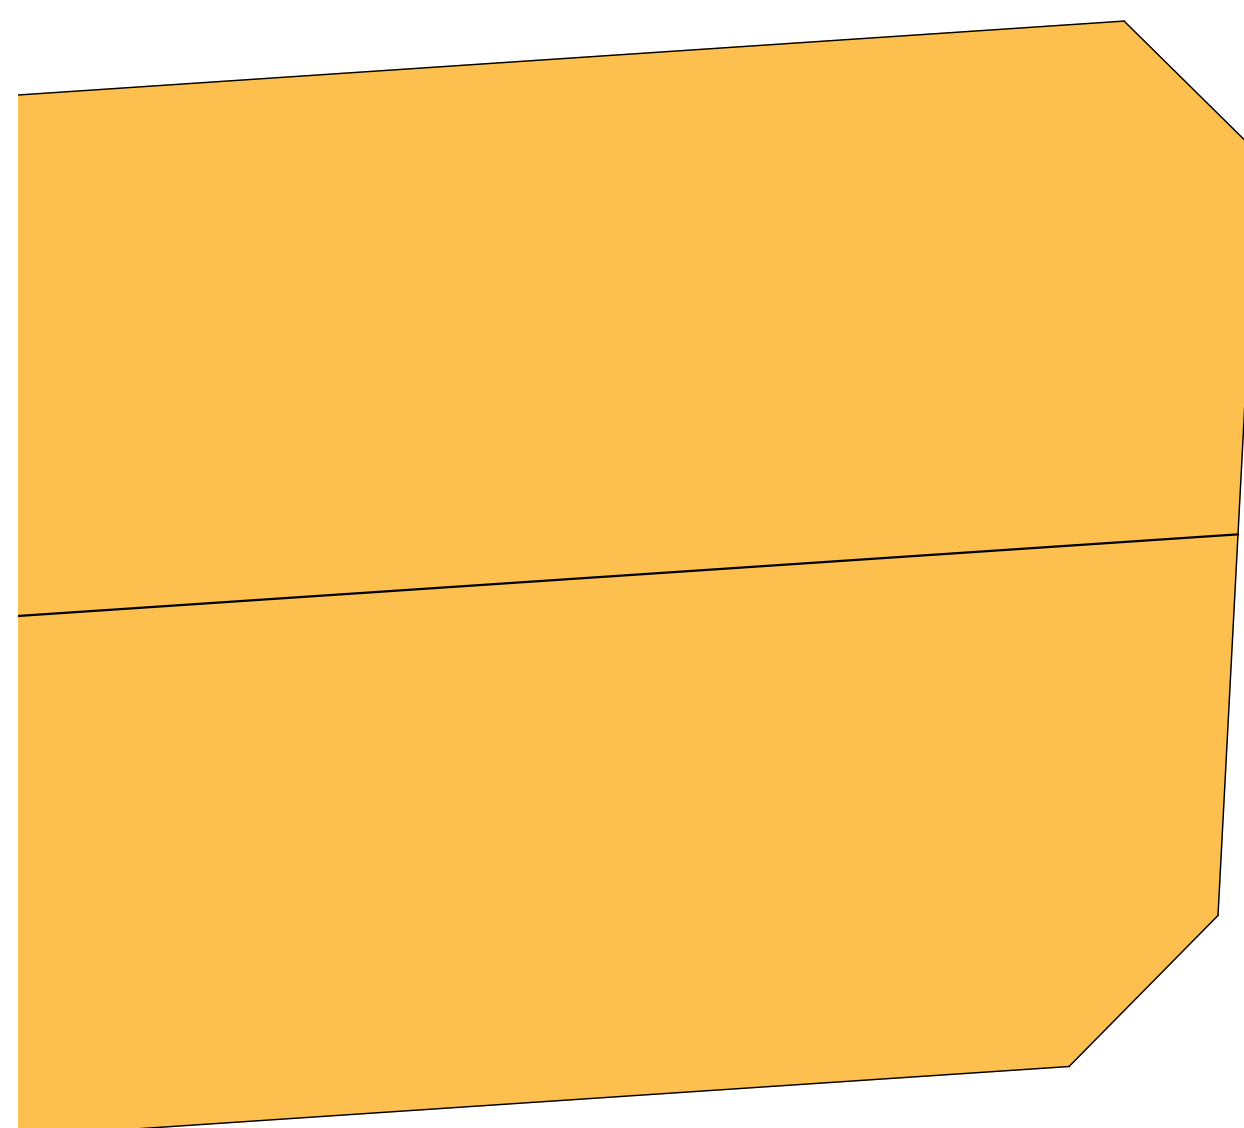


KEY MAP

LEGEND

REVISIONS

No.	Description	Date
1	Issued for...	Aug 29/24

CITY APPROVAL STAMP

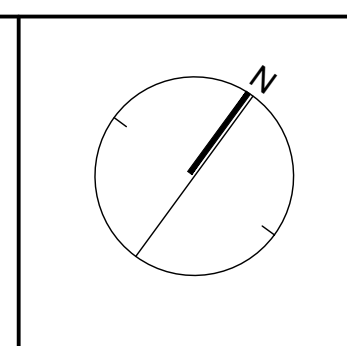

NAK
design strategies
421 RONCESVALLES AVENUE, TORONTO, ON M4R 2N1 CANADA
T 416.340.8700 F 416.340.7100 NAKDESIGNSTRATEGIES.COM

PROJECT
**ALLO COMMUNITY
PARK FACILITY FIT PLAN**
Caledon, Ontario

OWNER

TITLE

DATE: JUL 29/24
SCALE: 1:400
DRAWN: MC
CHECKED: MC
JOB NO.: 24-056

SHEET
FF2





KEY MAP

LEGEND

REVISIONS

No.	Description	Date
1	Issued for...	Aug 29/24

CITY APPROVAL STAMP

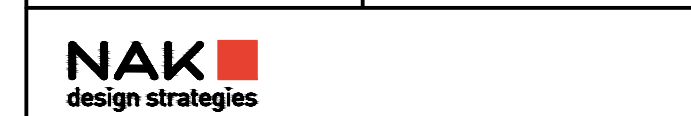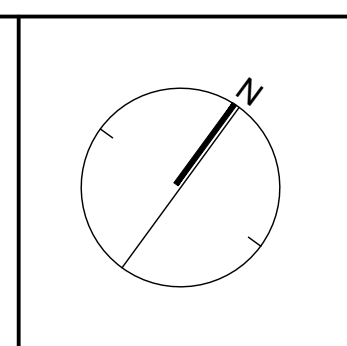

421 RONCESVALLES AVENUE, TORONTO, ON M4R 2N1 CANADA
 T 416.340.8700 F 416.340.7100 NAKDESIGNSTRATEGIES.COM



PROJECT
ALLOA COMMUNITY PARK FACILITY FIT PLAN
 Caledon, Ontario

OWNER

TITLE

DATE: JUL 29/24
 SCALE: 1:400
 DRAWN: MC
 CHECKED: MC
 JOB NO.: 24-056

SHEET
FF3

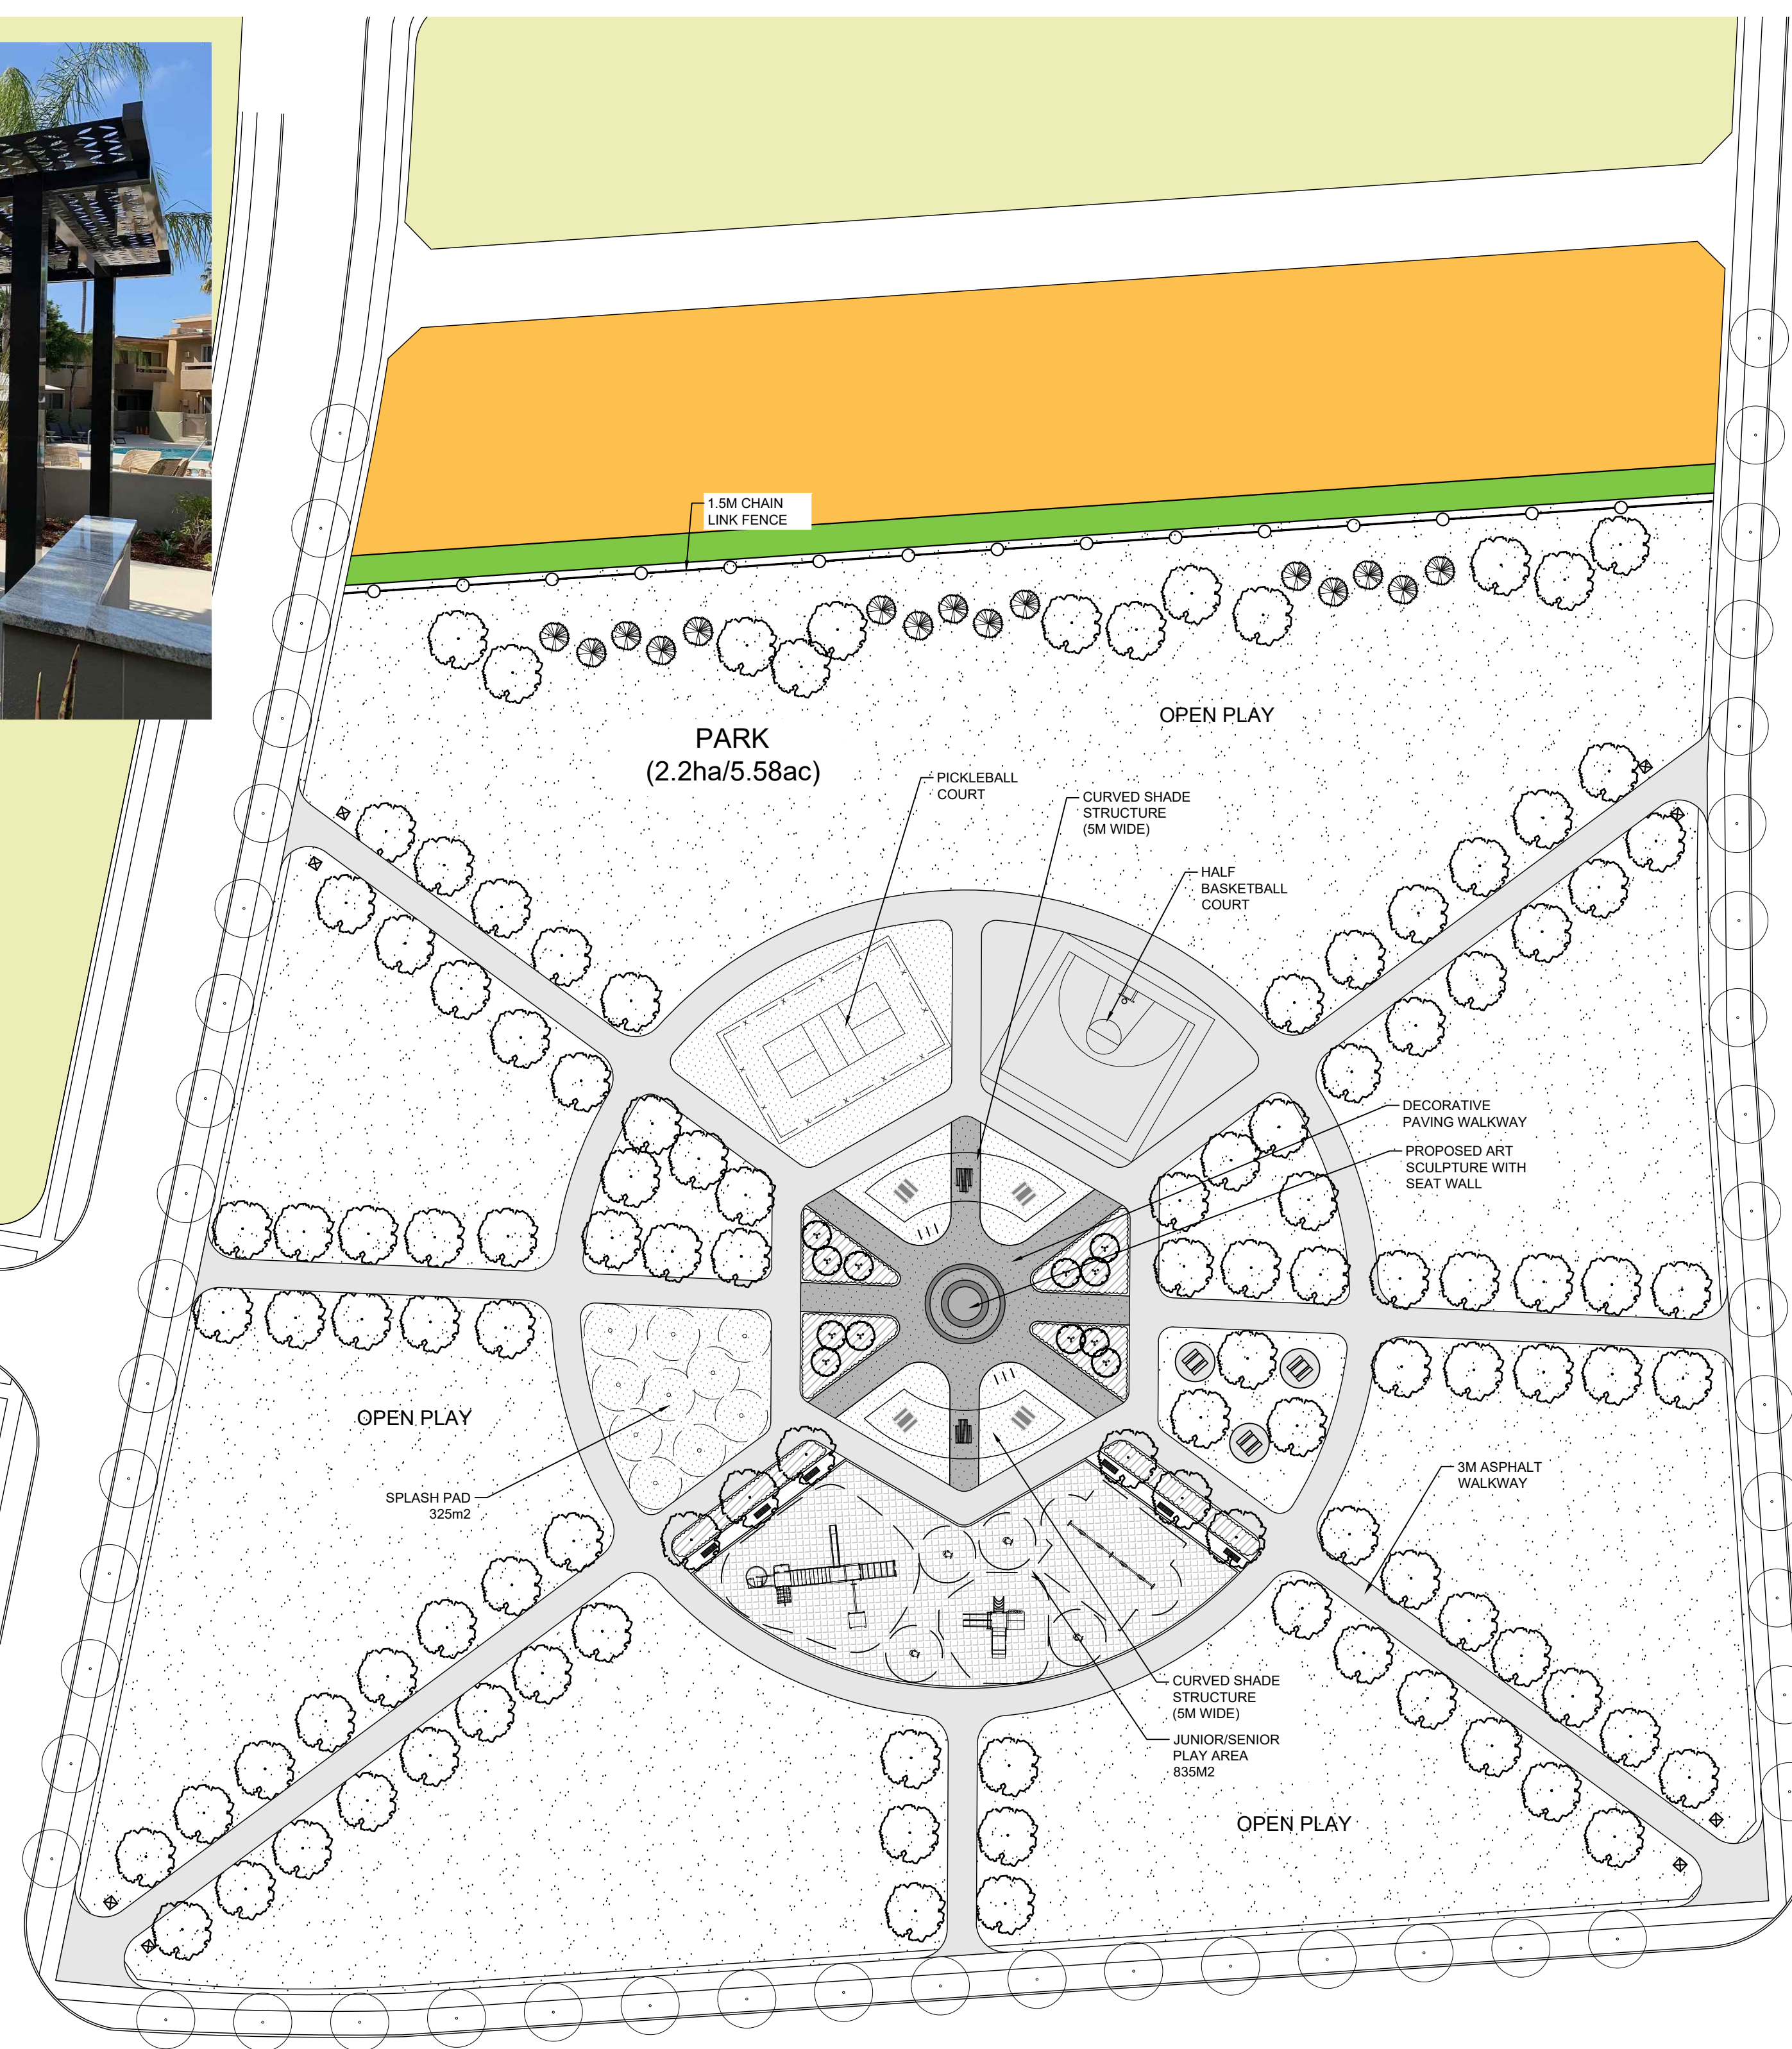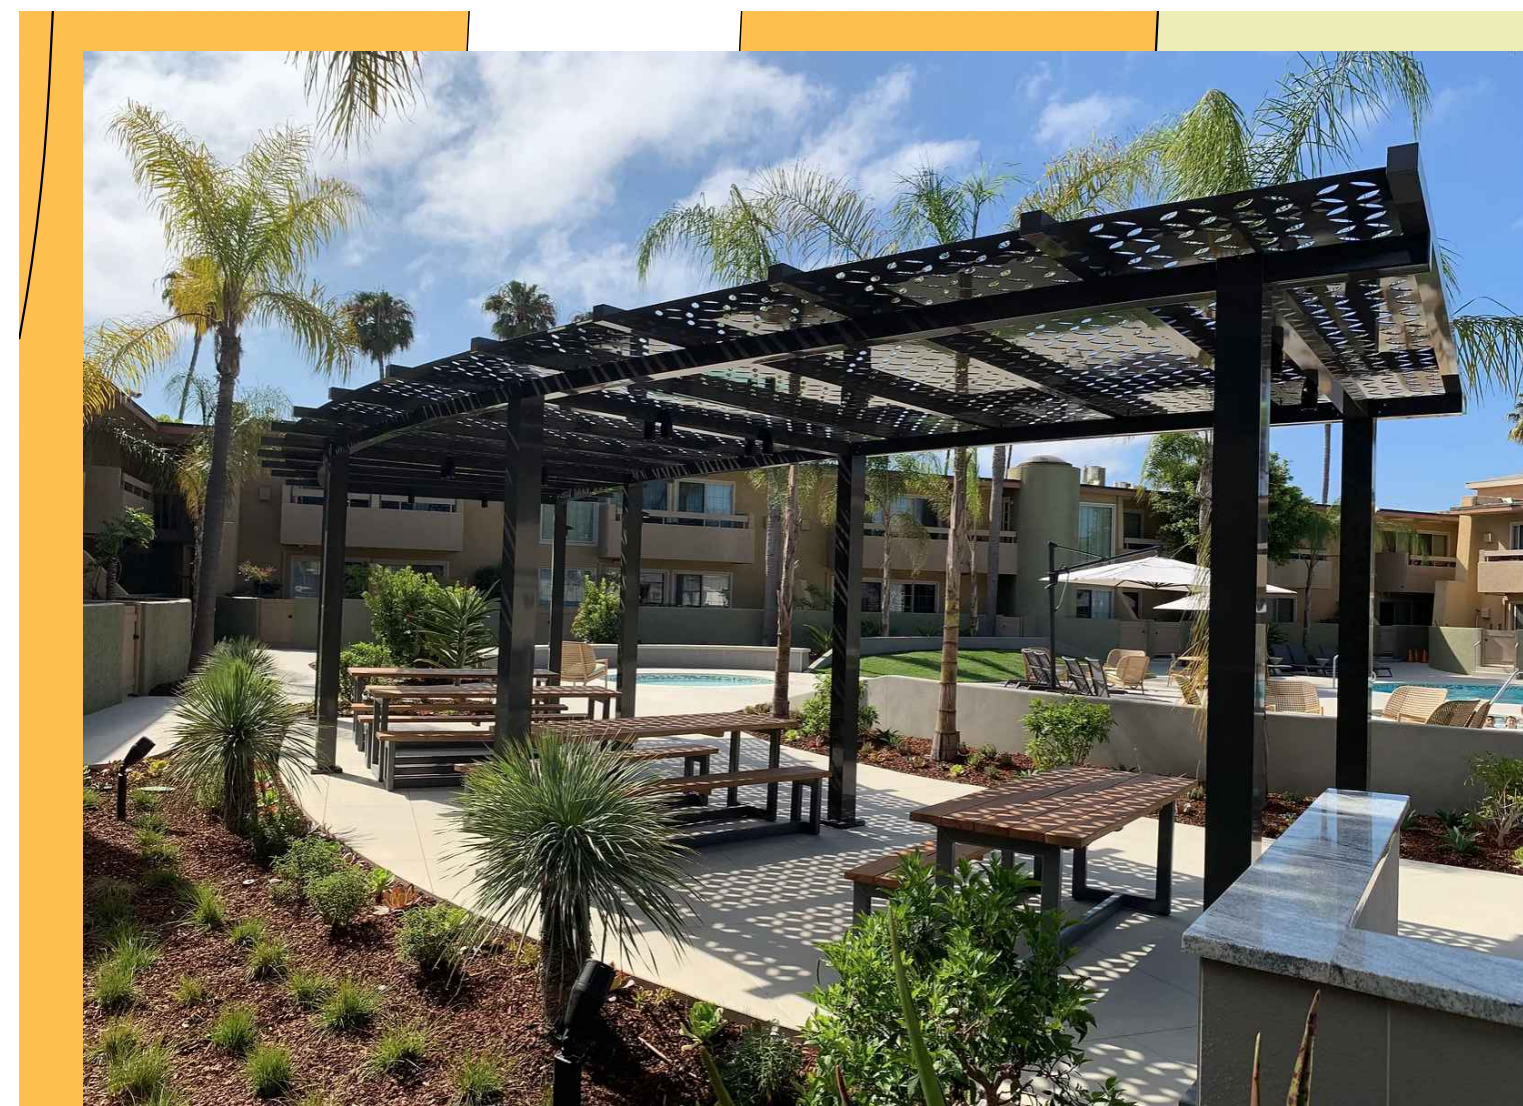


KEY MAP

LEGEND

REVISIONS

No.	Description	Date
1	Issued for...	Aug 29/24

CITY APPROVAL STAMP

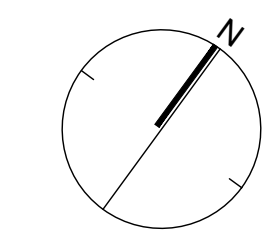

NAK
design strategies

421 RONCESVALLES AVENUE, TORONTO, ON M6R 2N1 CANADA
T 416.340.8700 F 416.340.7100 NAKDESIGNSTRATEGIES.COM

PROJECT
**ALLOA COMMUNITY
PARK FACILITY FIT PLAN**
Caledon, Ontario


OWNER

TITLE

DATE: JUL 29/24
SCALE: 1:500
DRAWN: MC
CHECKED: MC
JOB NO.: 24-056

SHEET

FF4

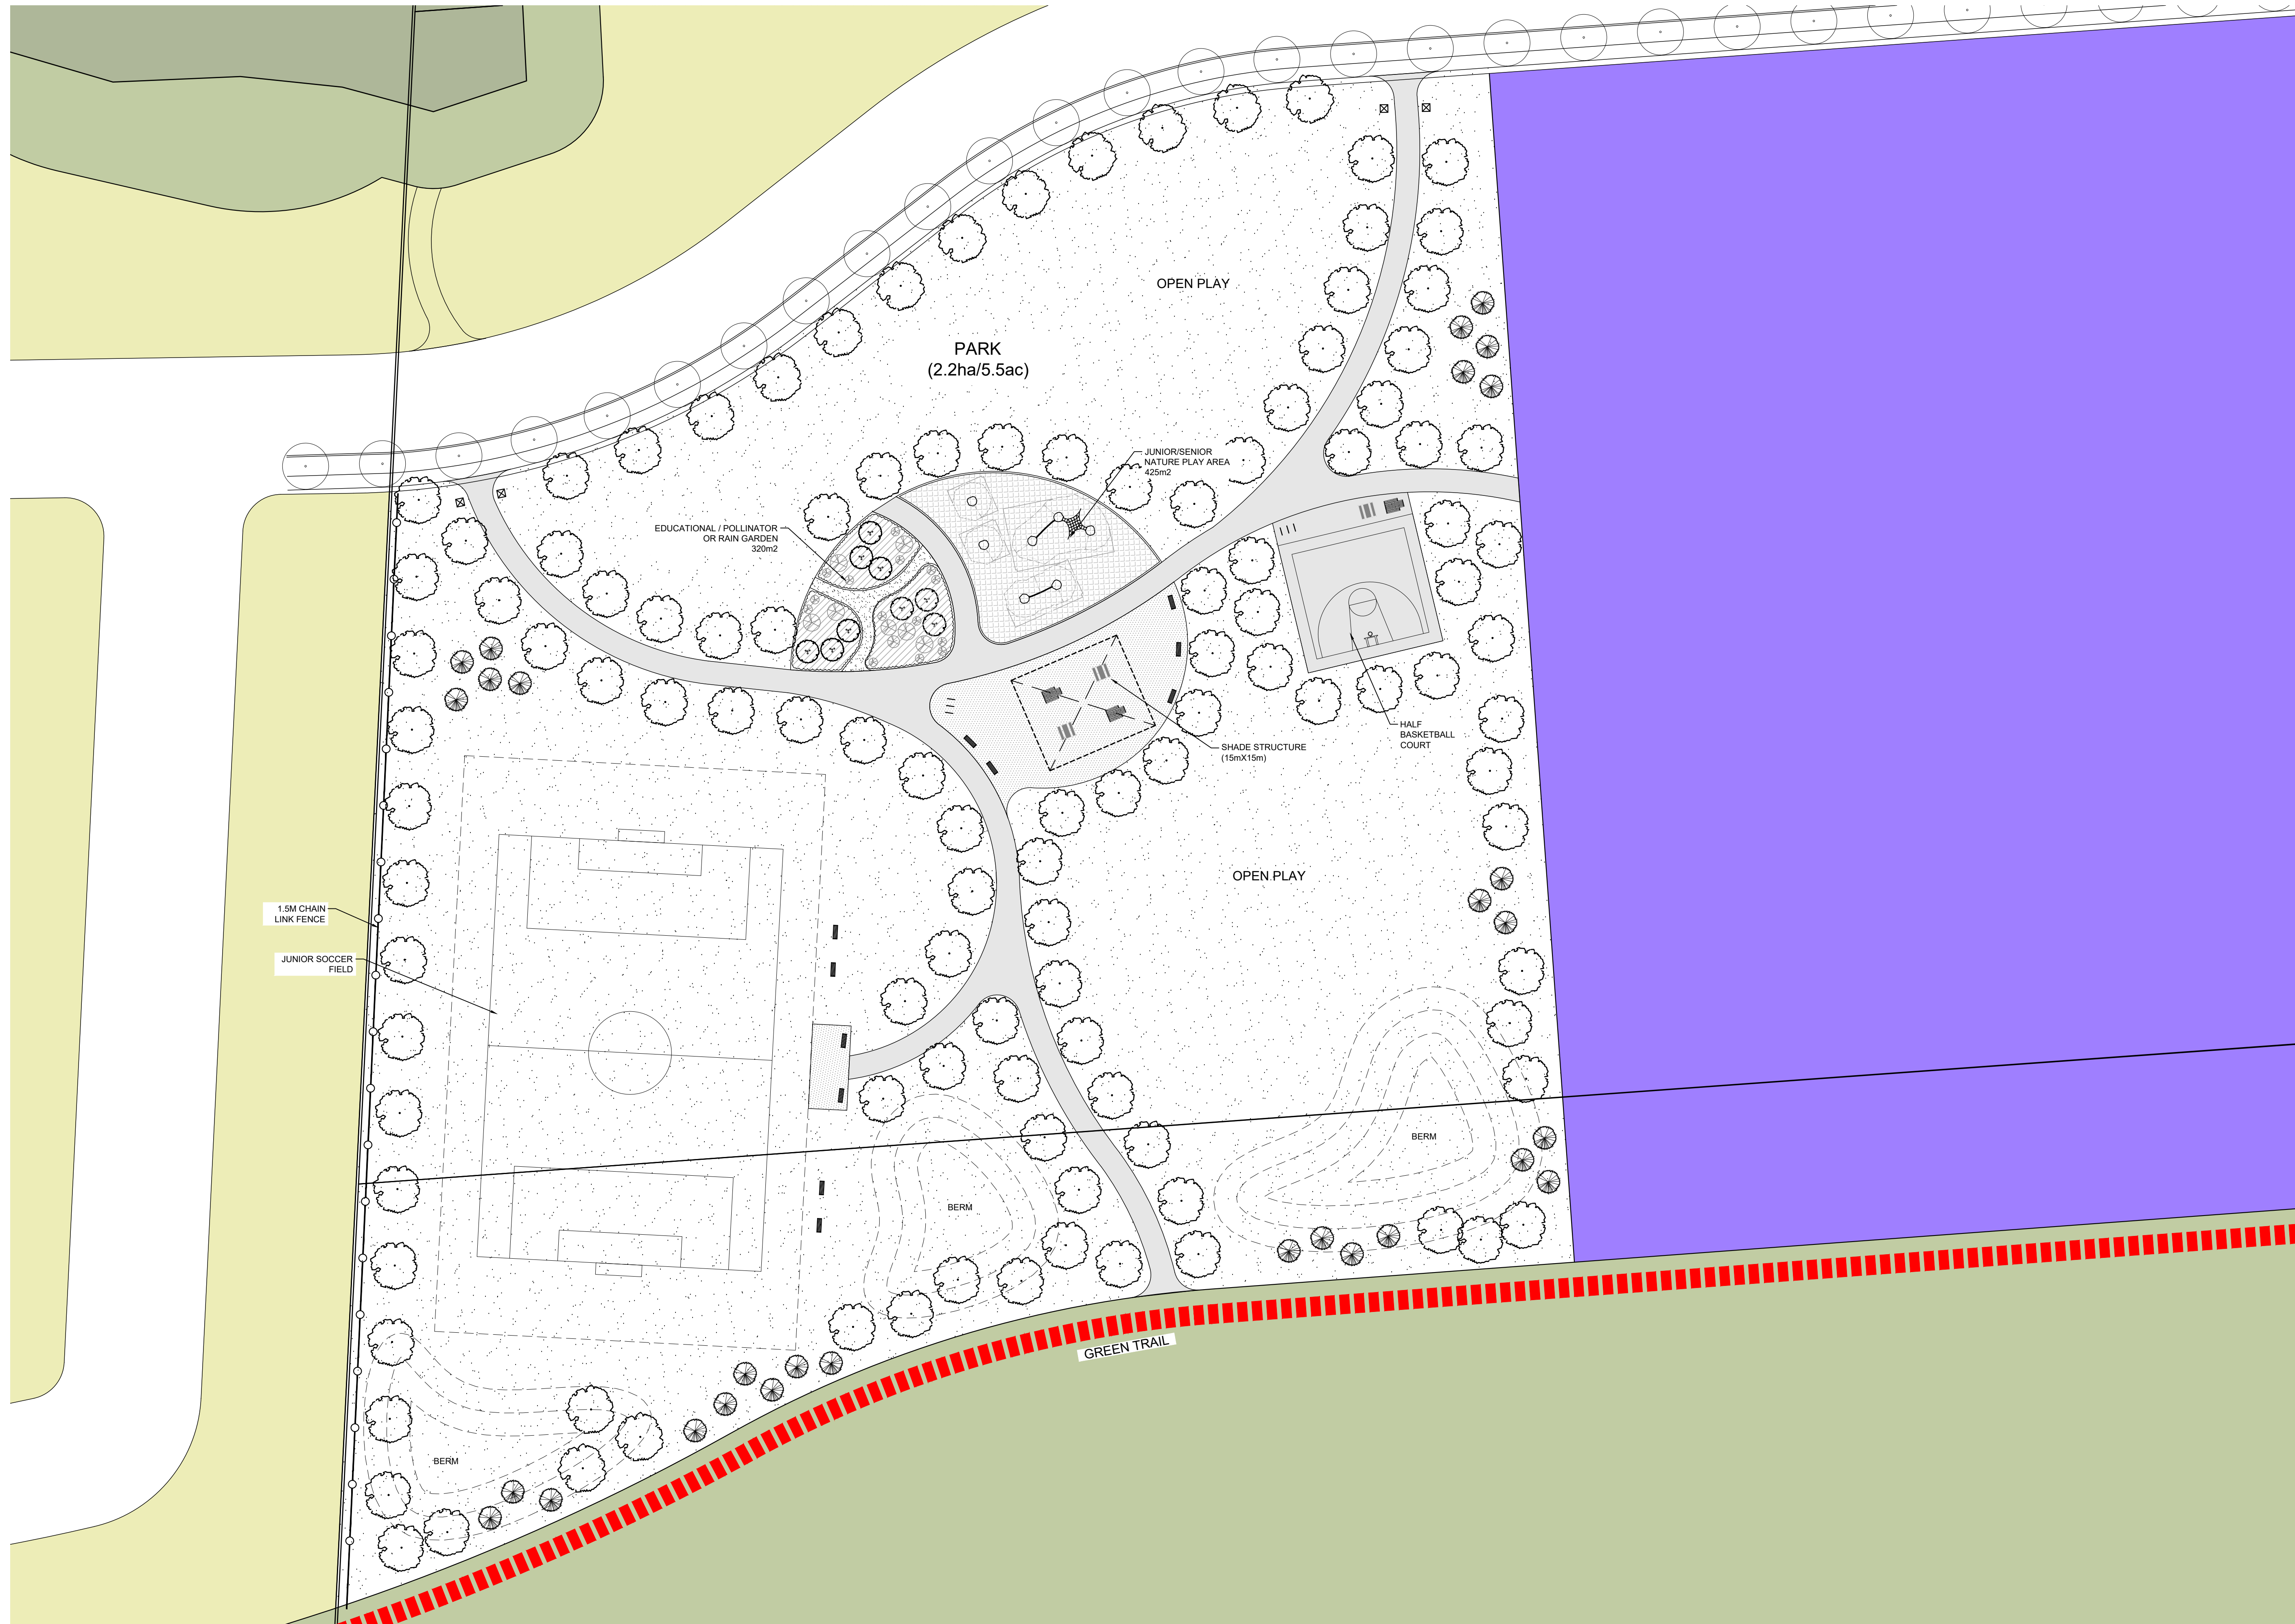


KEY MAP

LEGEND

REVISIONS

No.	Description	Date
1	Issued for...	Aug 29/24

CITY APPROVAL STAMP

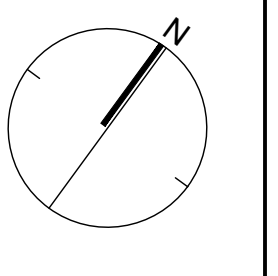

NAK
design strategies

421 RONCESVALLES AVENUE, TORONTO, ON M8R 2N1 CANADA
T 416.340.8700 F 416.340.7100 NAKDESIGNSTRATEGIES.COM

PROJECT
**ALLOA COMMUNITY
PARK FACILITY FIT PLAN**
Caledon, Ontario

OWNER

TITLE

DATE: JUL 29/24
SCALE: 1:400
DRAWN: MC
CHECKED: MC
JOB NO.: 24-056

SHEET
FF5