



1. ROAD CONNECTIONS, ALIGNMENT & STREET HIERARCHY PLAN

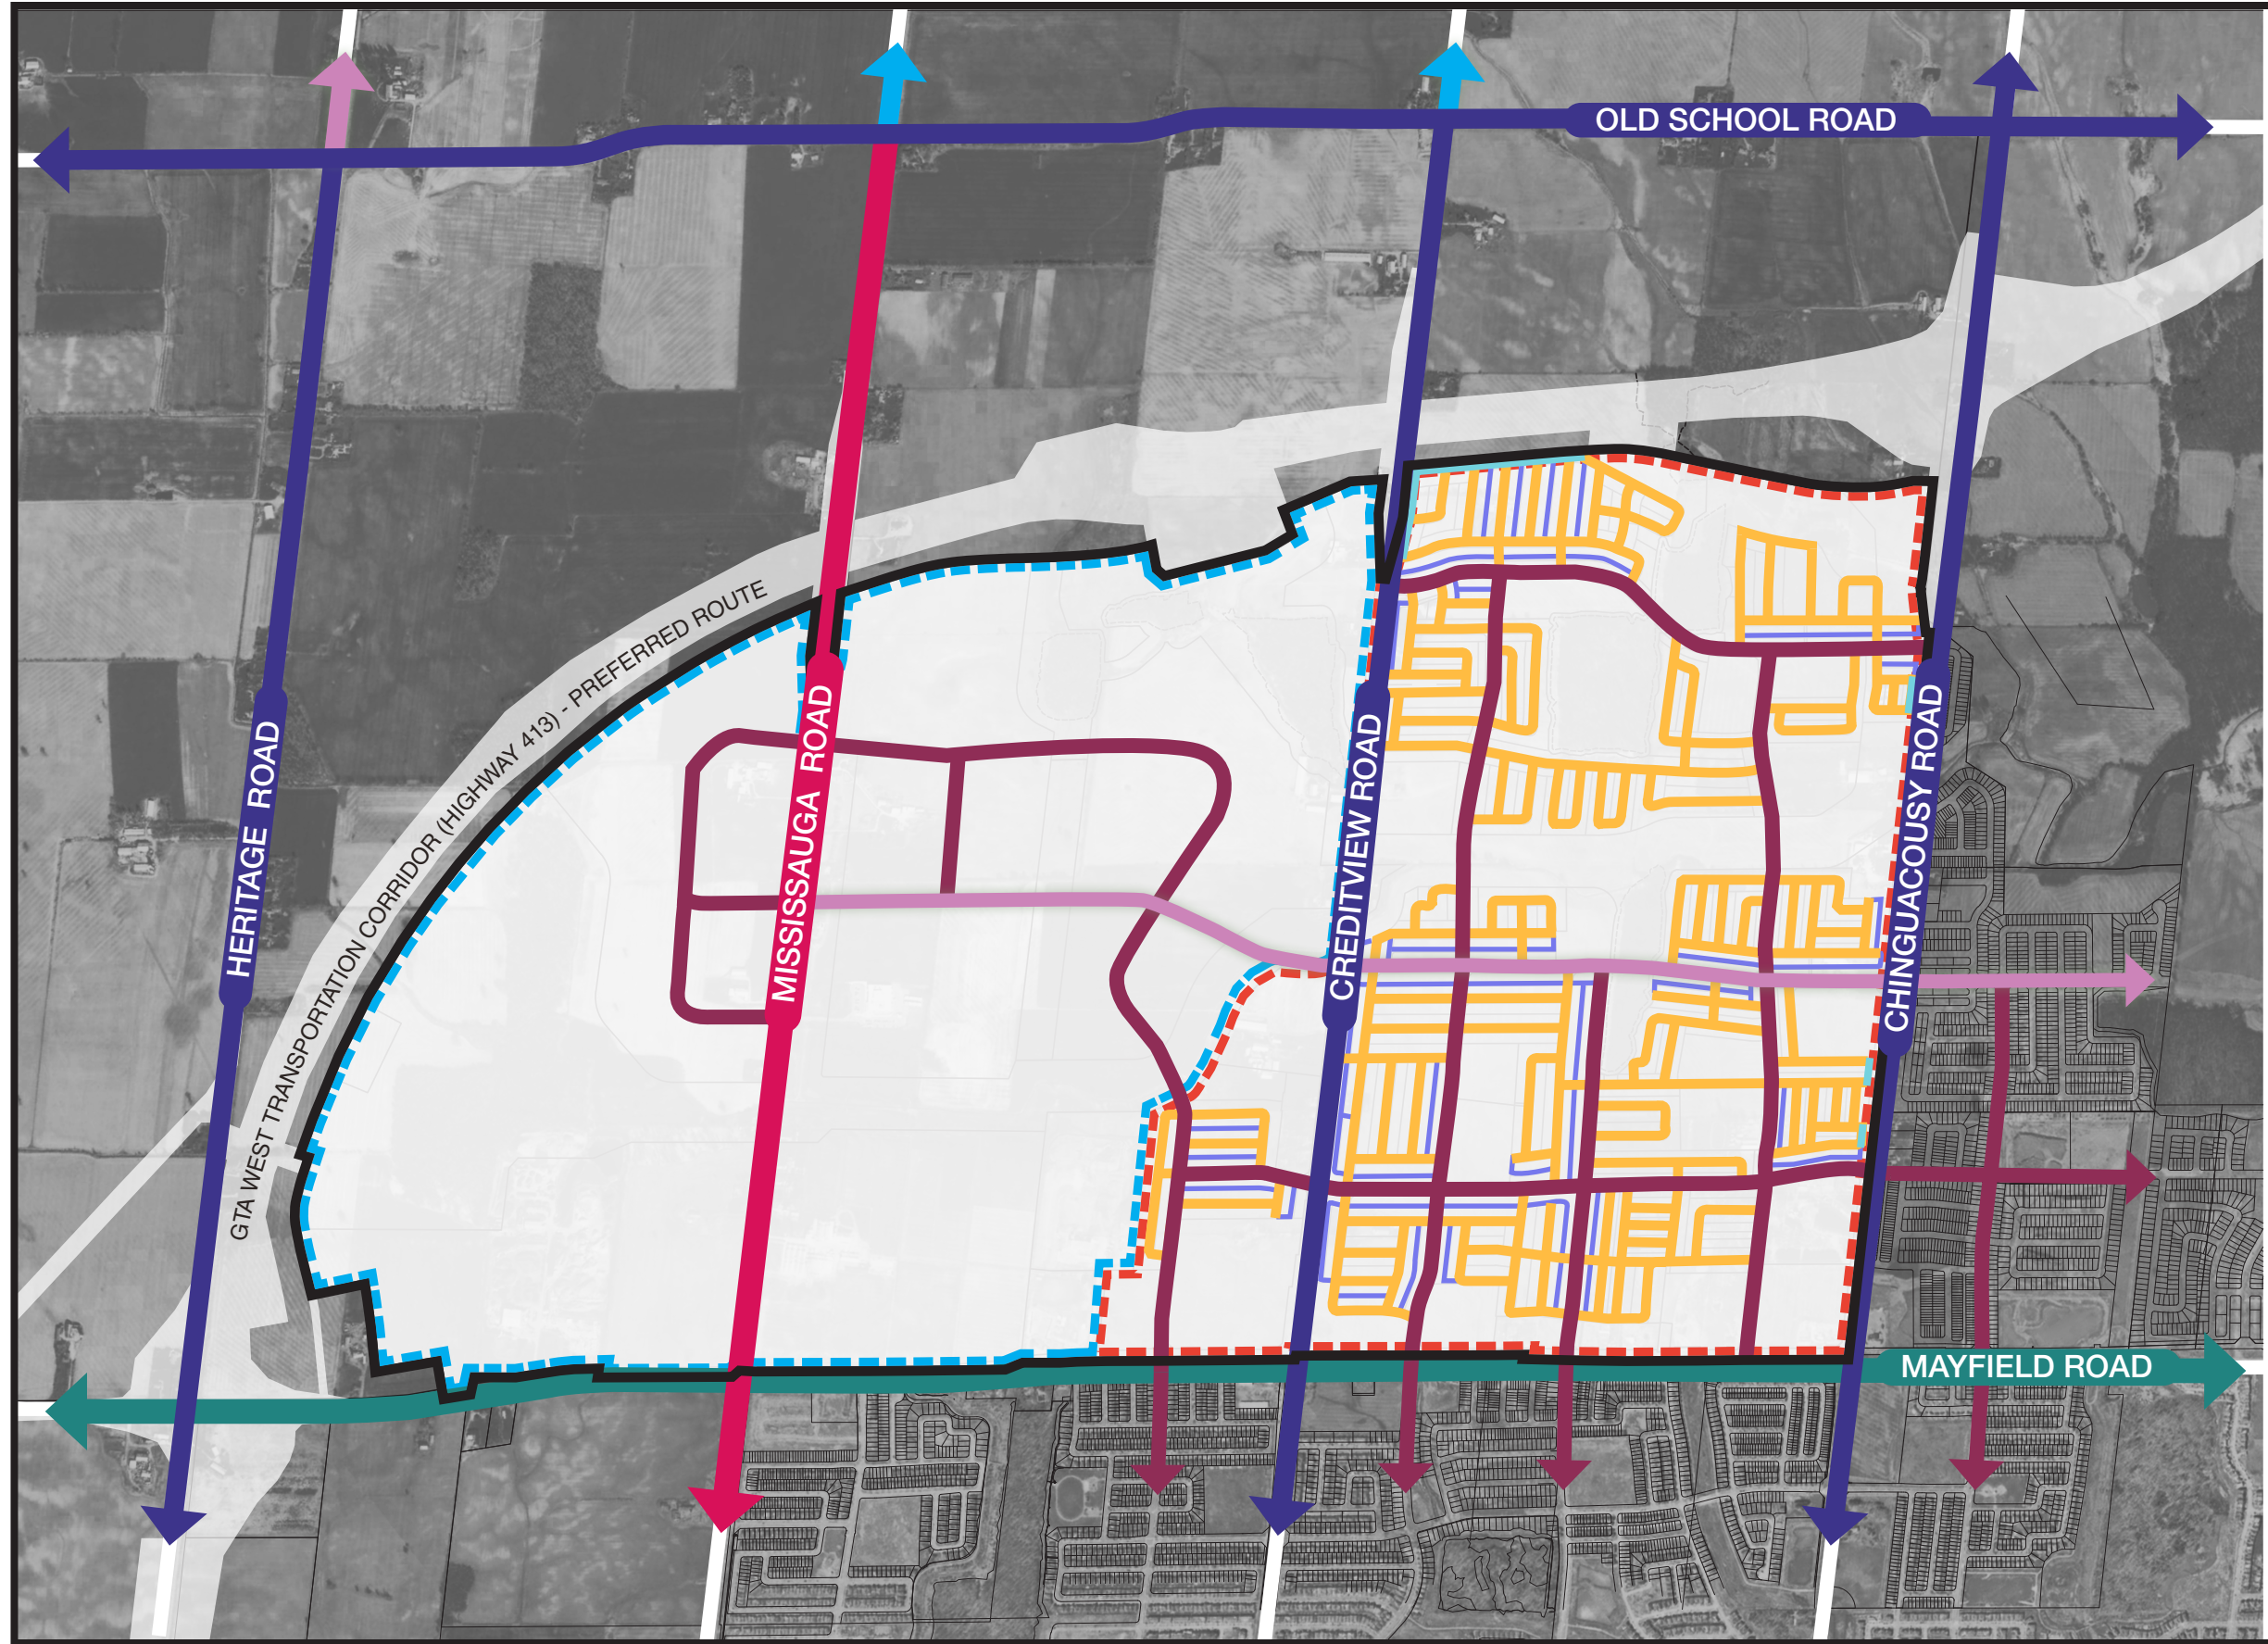



- LEGEND**
- ALLOA COMMUNITY BOUNDARY
 - PHASE 1 BOUNDARY
 - PHASE 2 BOUNDARY
 - 50.0M REGIONAL ARTERIAL ROAD
 - 45.0M REGIONAL ARTERIAL ROAD
 - 36.0M TOWN ARTERIAL ROAD
 - 30.0M TOWN ARTERIAL ROAD
 - 26.0M MAJOR COLLECTOR ROAD
 - 22.0M MINOR COLLECTOR ROAD
 - 18.0M LOCAL STREET
 - 16.0M WINDOW STREET
 - 8.0M LANEWAY

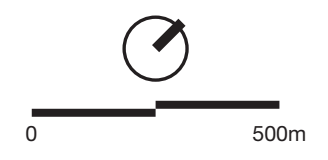


2. ACTIVE TRANSPORTATION & TRANSIT PLAN

LEGEND

- ALLOA COMMUNITY BOUNDARY
- PHASE 1 BOUNDARY
- PHASE 2 BOUNDARY
- PARK/OPEN SPACE
- INSTITUTION
- ENVIRONMENTAL POLICY AREA (EPA)
- STORMWATER MANAGEMENT (SWM) POND
- GREENBELT
- PAVED SHOULDERS
- SEPARATED MULTI-USE PATHS
- ON-STREET BIKE LANES
- POTENTIAL ON-STREET BIKE LANES
- SHARED CYCLING FACILITY
- SIGNED BIKE ROUTE
- MULTI-USE TRAIL
- EXISTING / FUTURE MULTI-USE TRAIL
- PARKS AND OPEN SPACE TRAIL

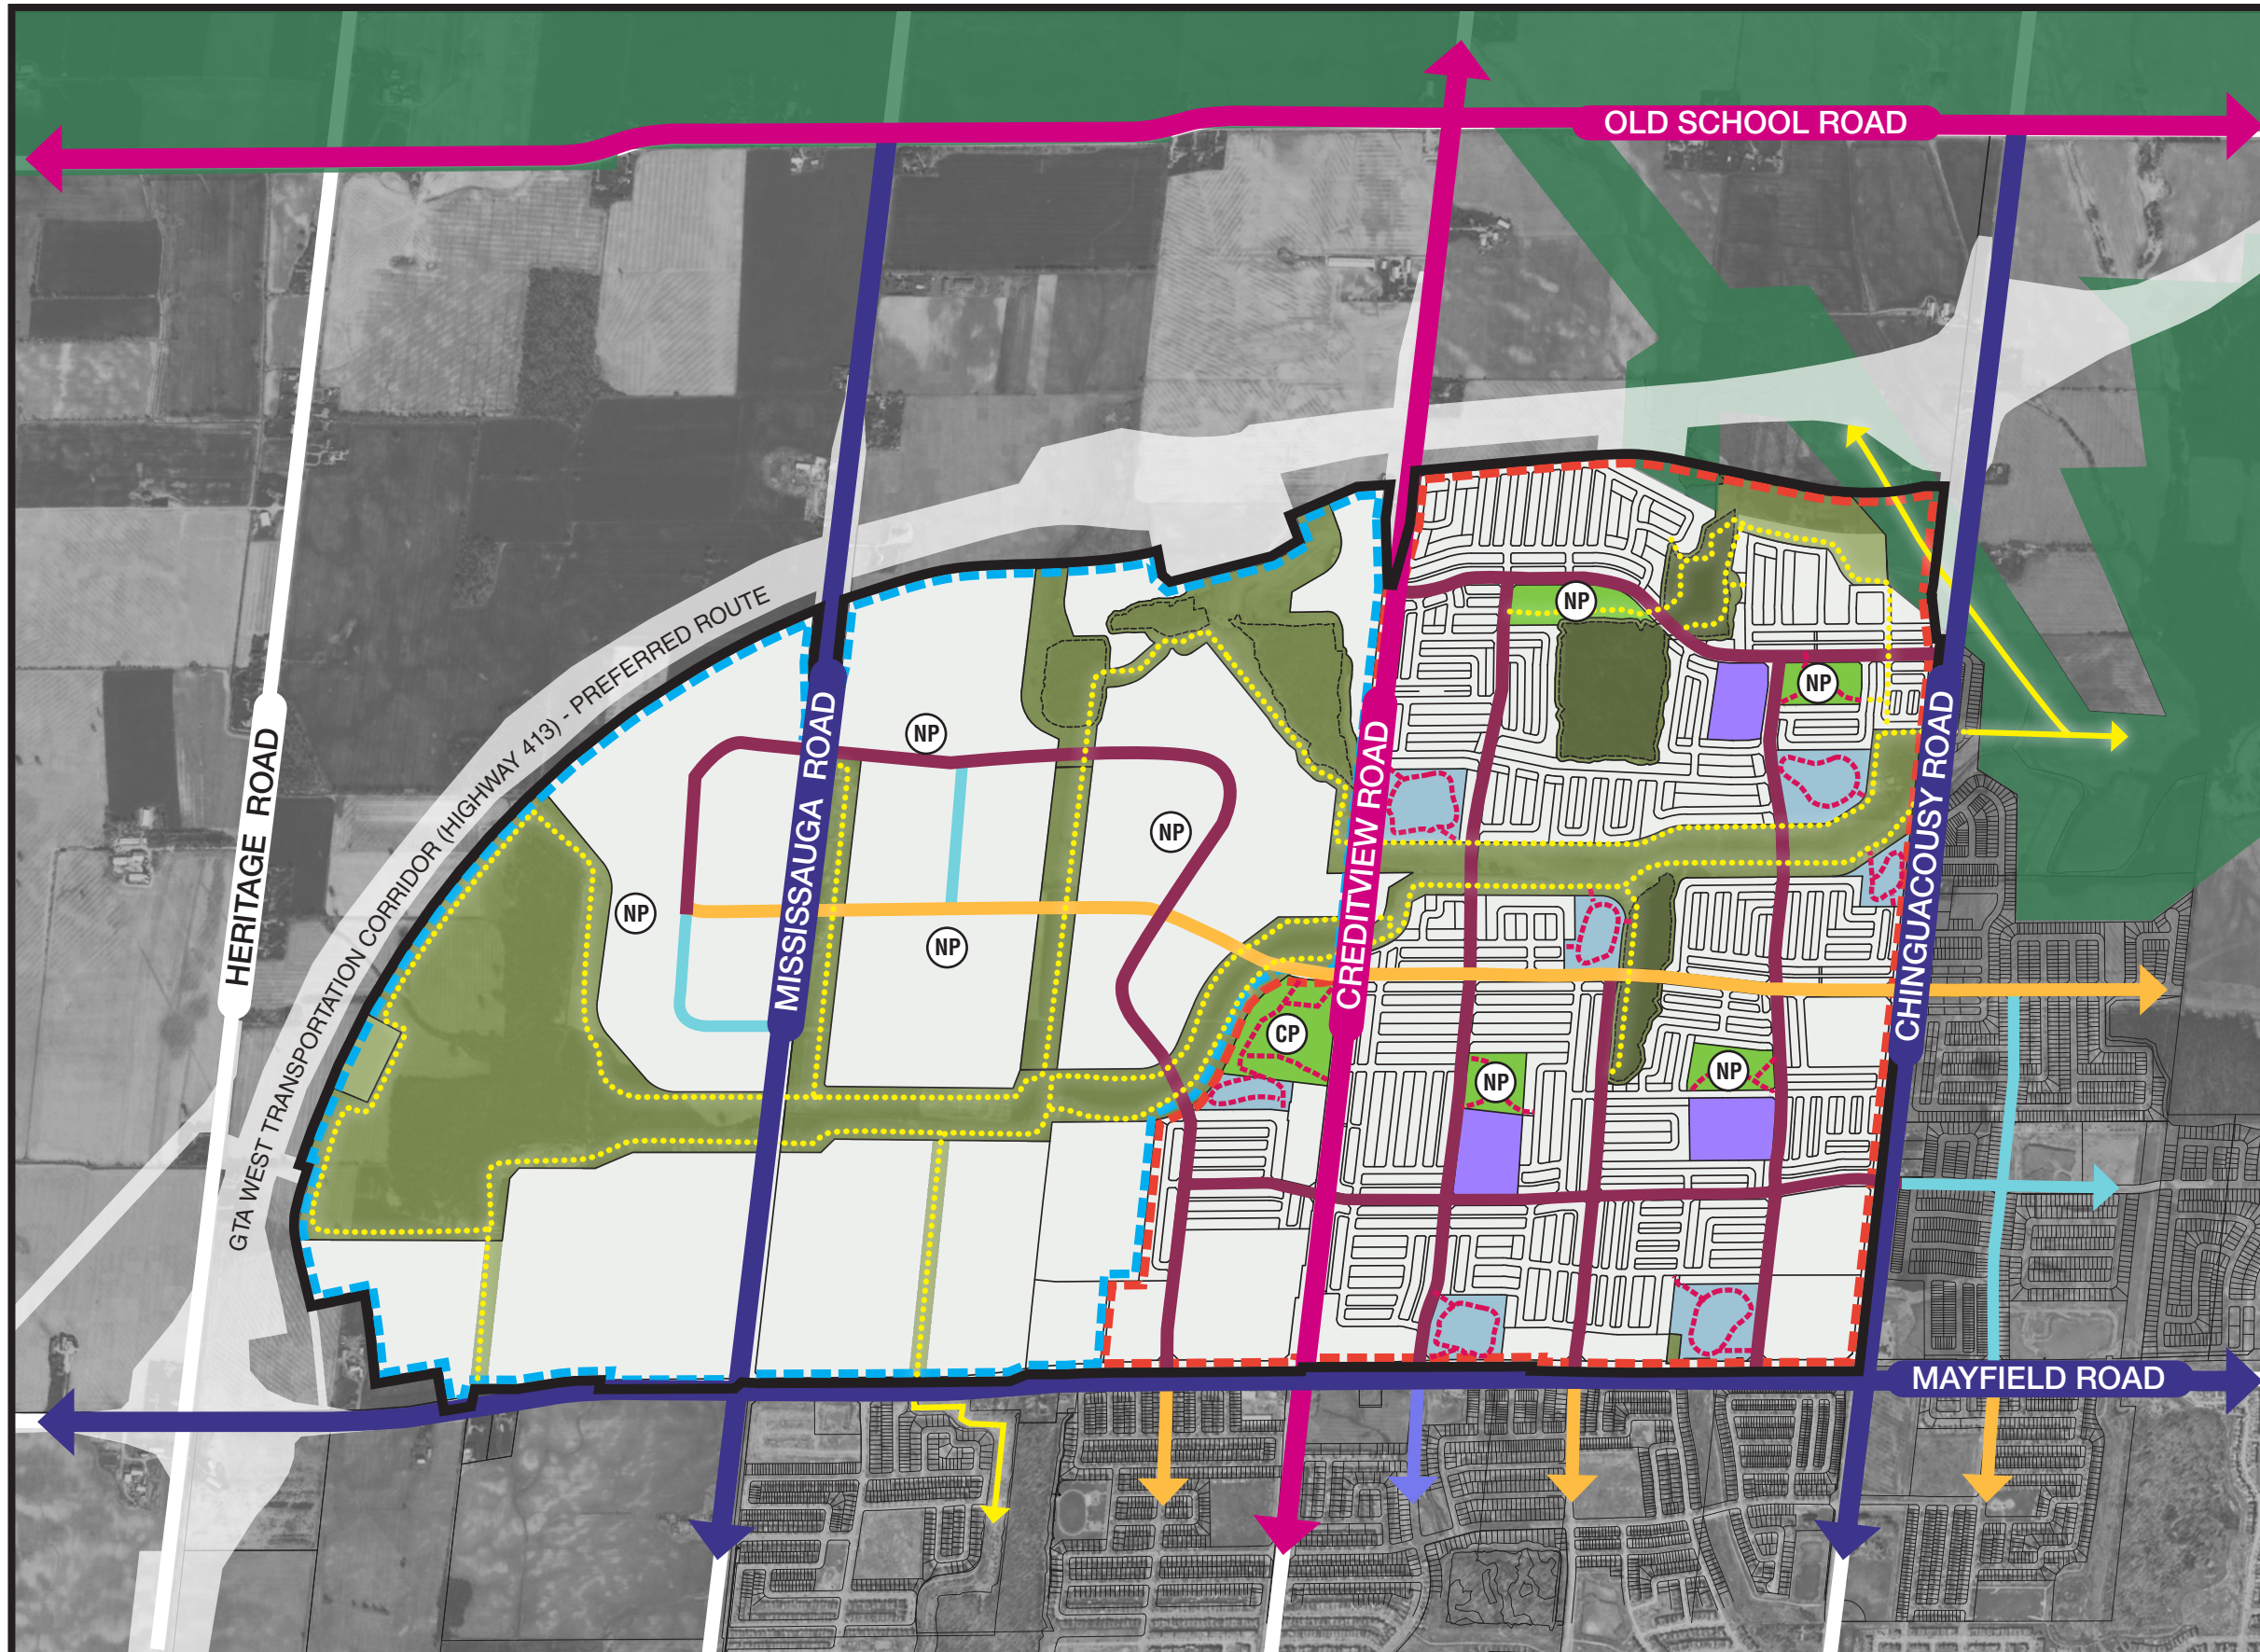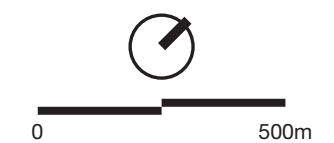

3. TRAILS, PARKS, PARKETTES & OPEN SPACE PLAN

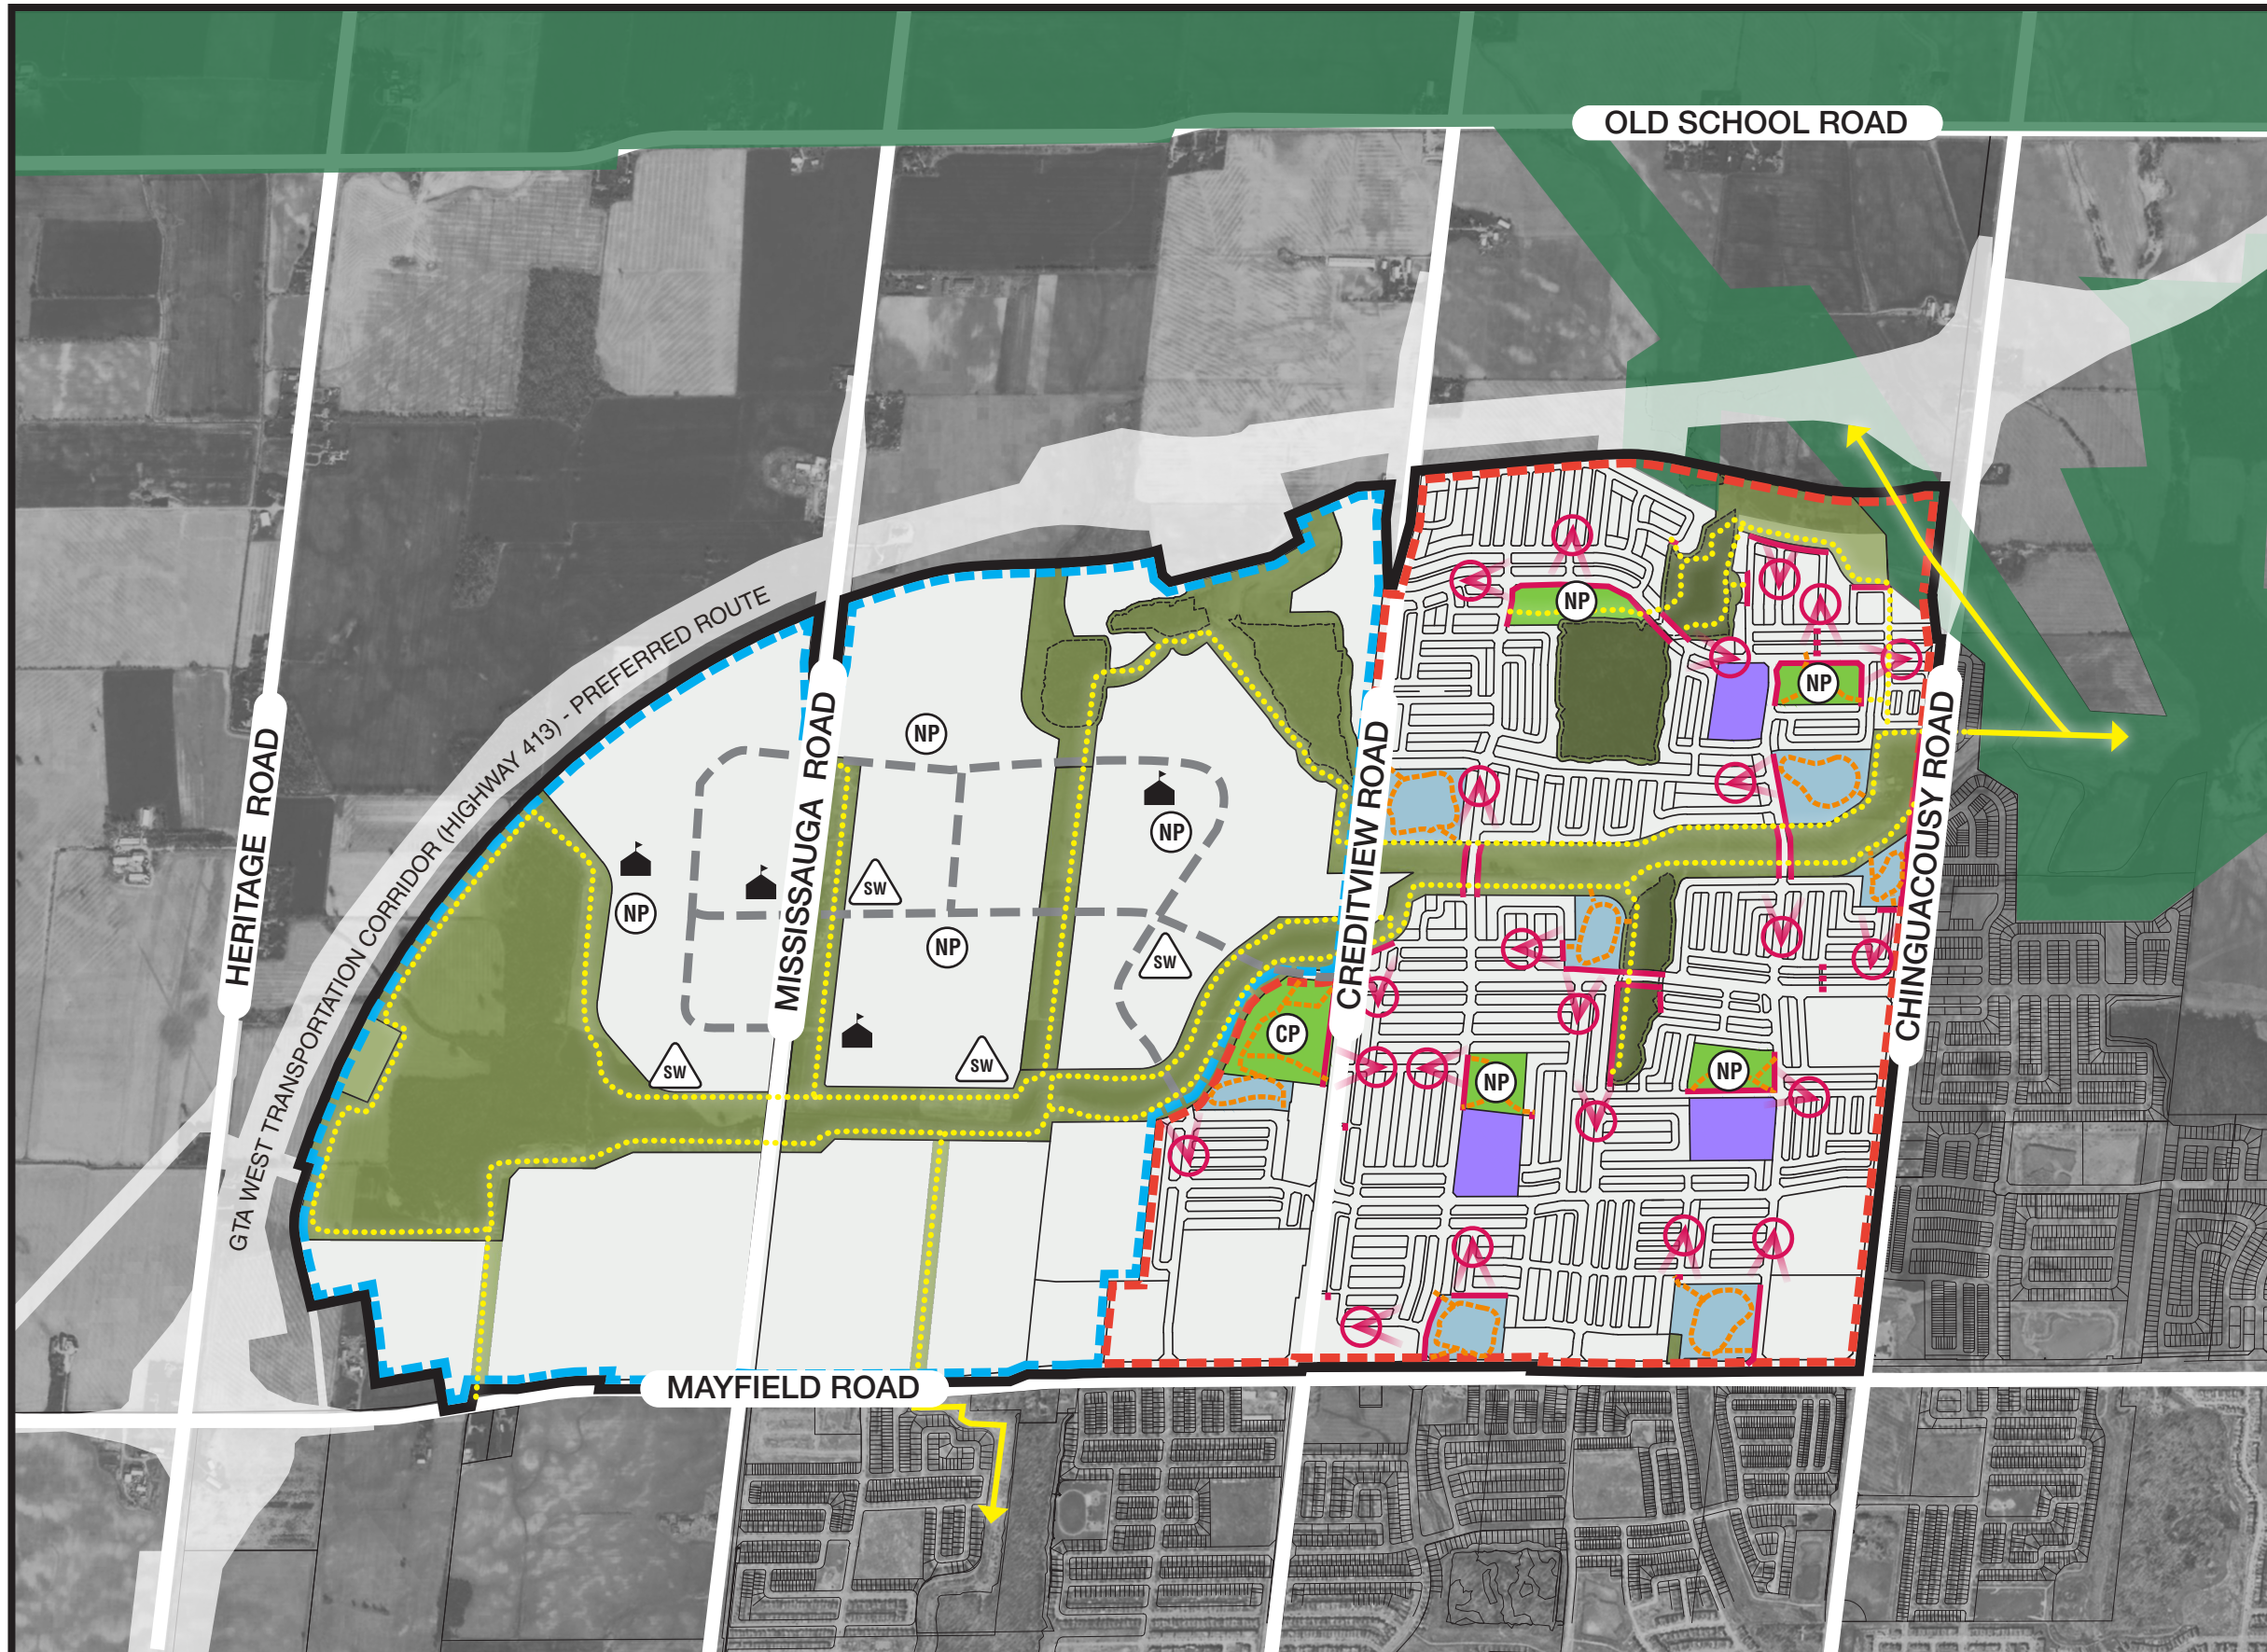

LEGEND

- ALLOA COMMUNITY BOUNDARY
- PHASE 1 BOUNDARY
- PHASE 2 BOUNDARY
- PROPOSED COLLECTOR ROAD
- VIEW
- VIEWSHED
- COMMUNITY PARK
- NEIGHBOURHOOD PARK
- INSTITUTION
- ENVIRONMENTAL POLICY AREA (EPA)
- STORMWATER MANAGEMENT (SWM) POND
- GREENBELT
- MULTI-USE TRAIL
- EXISTING / FUTURE MULTI-USE TRAIL
- PARKS AND OPEN SPACE TRAIL

